



C Smith
Architects Inc.

1041 West 18th Street,
Suite a-208
Costa Mesa, CA 92627
(949) 764-0010

ARCHITECTURE
PLANNING
INTERIORS

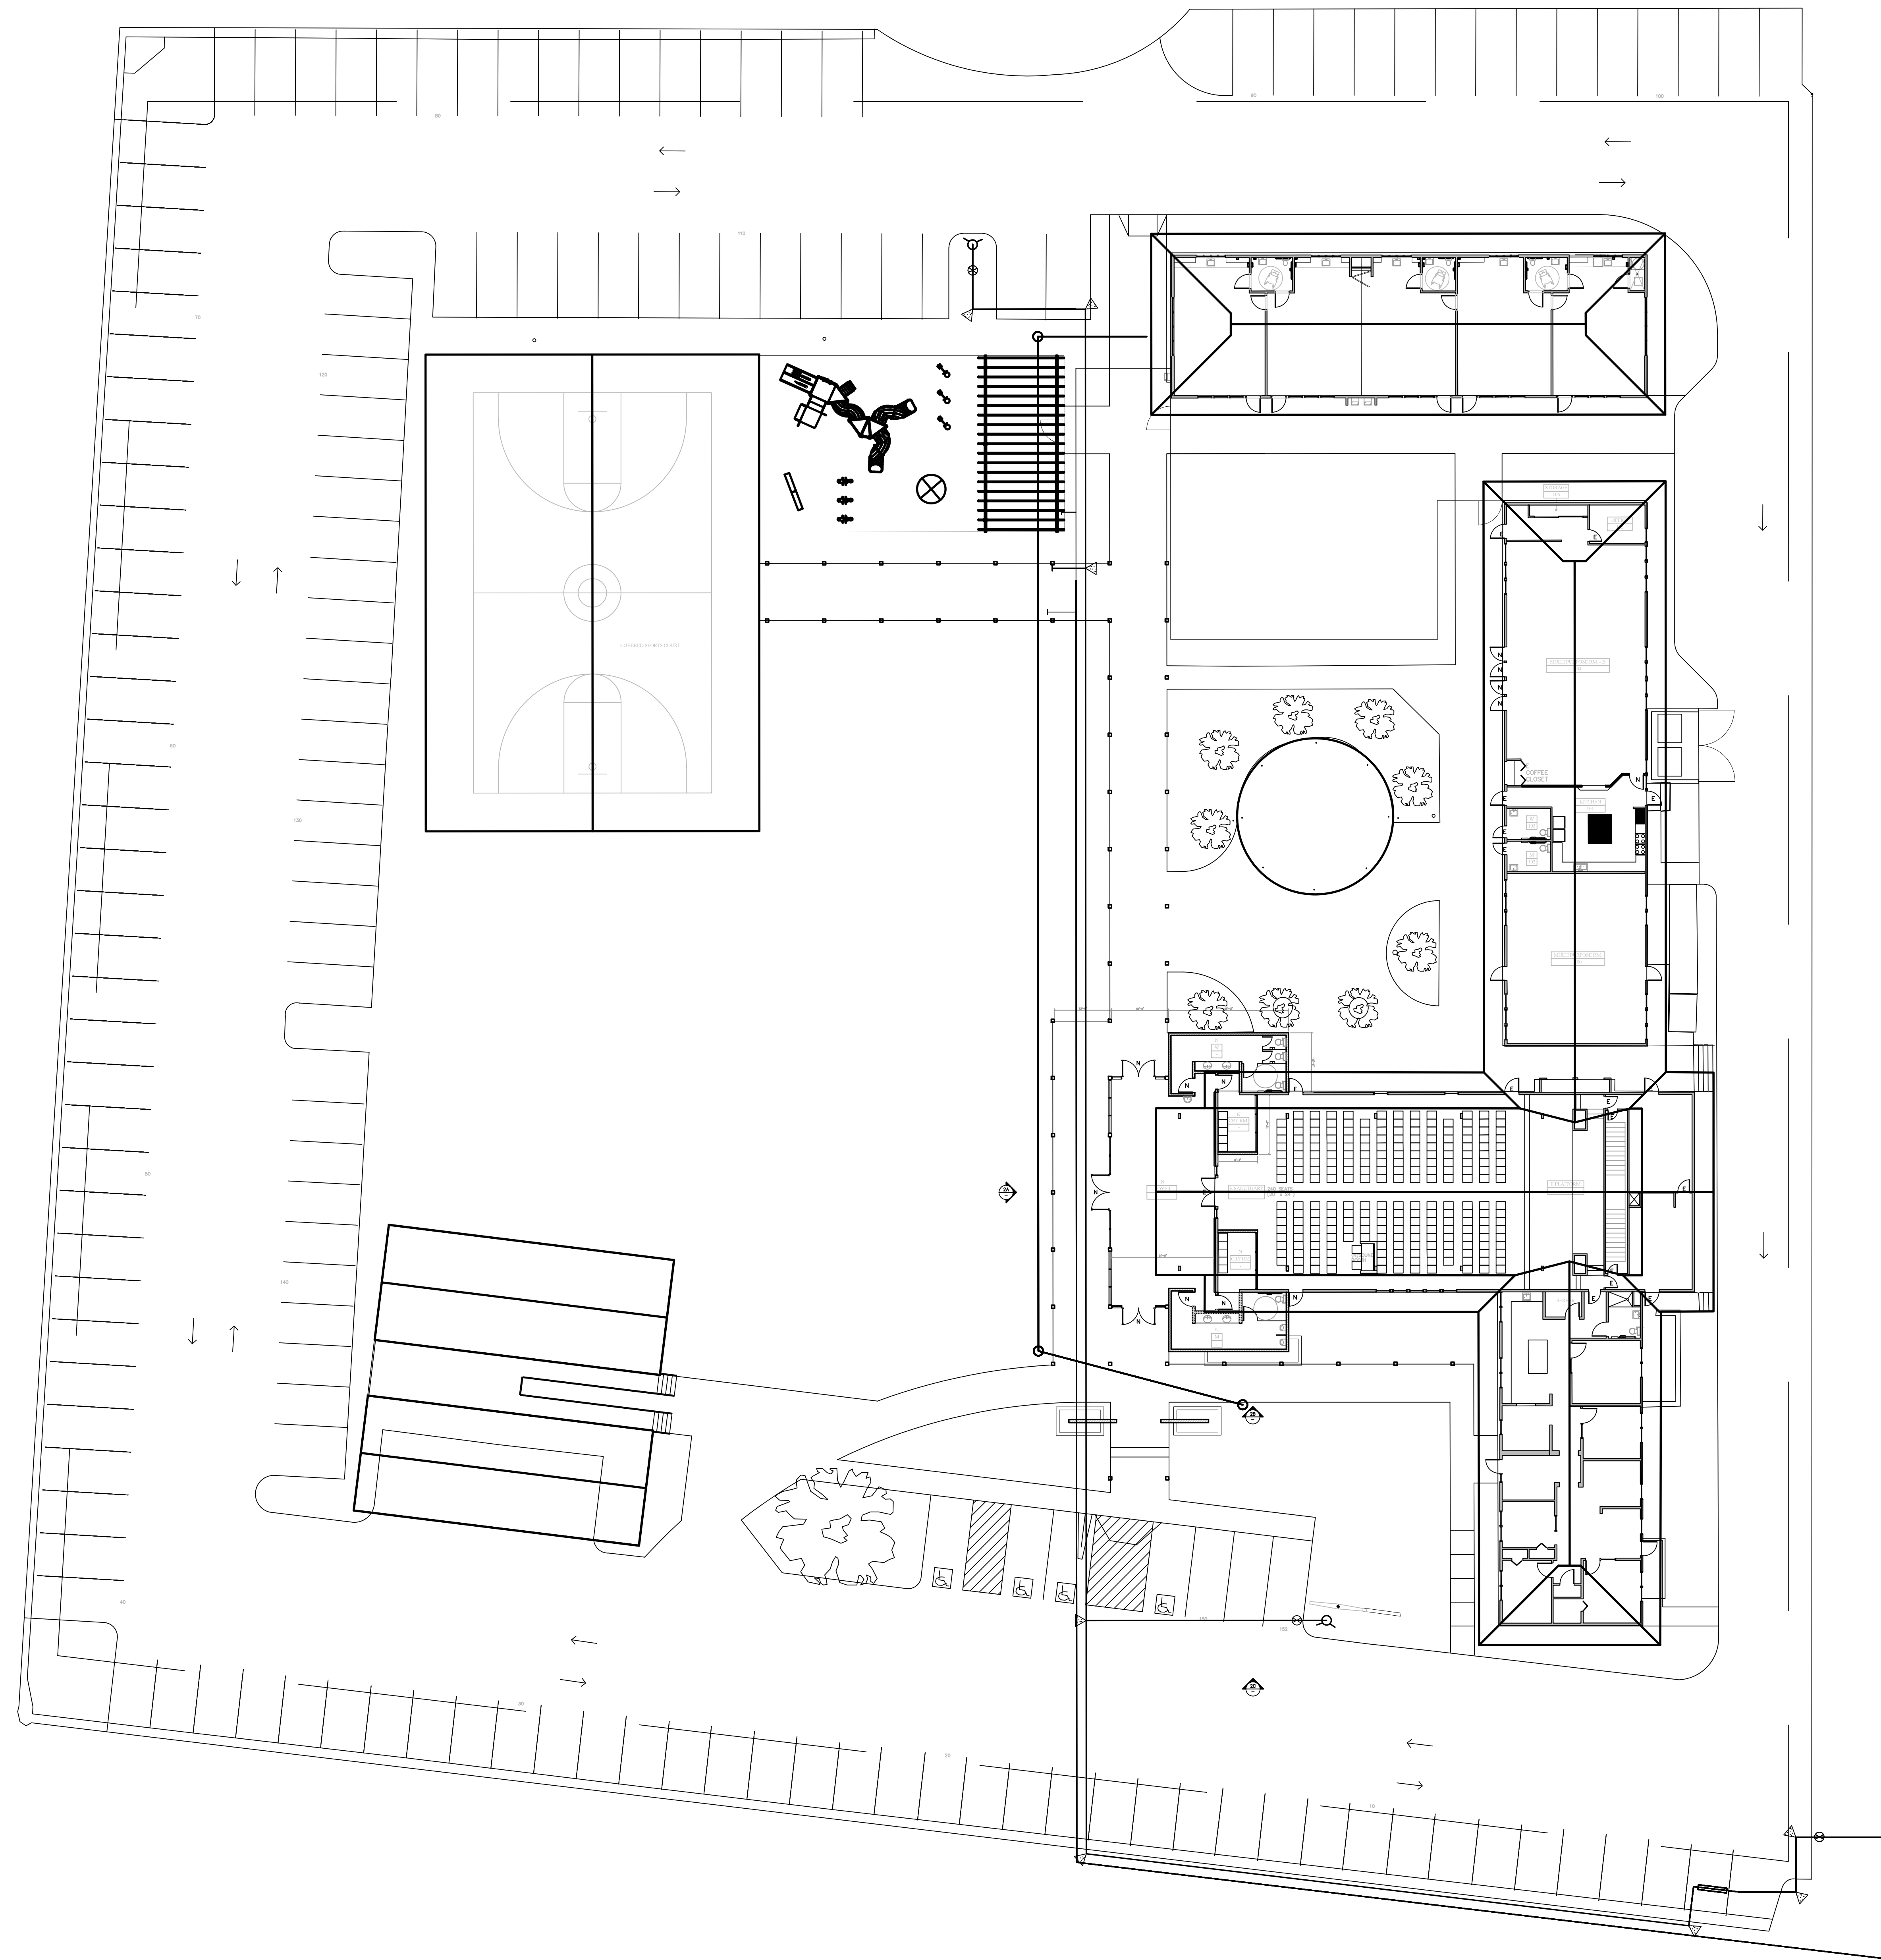

GRACE church
OF ORANGE

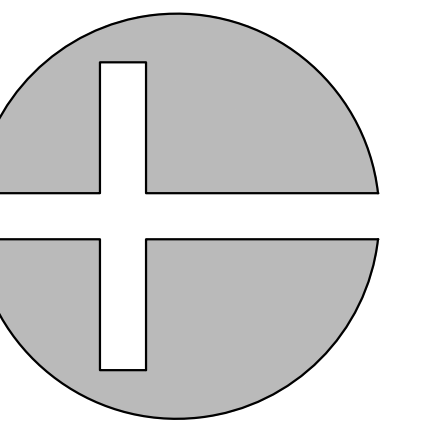


CONTRACT DATE: 11.18.15
PROJECT TYPE: T.I.
PLAN VERSION: SUB 1
PLOT DATE: 12.9.15

GRACE CHURCH
ORANGE

2201 FAIRHAVEN AVENUE
ORANGE, CA 92669

SCALE: 1/16" = 1'-0"

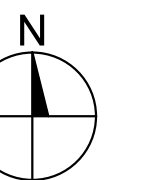

A-300

SITE
PLAN