


TOTAL AREA = 8,004 SF

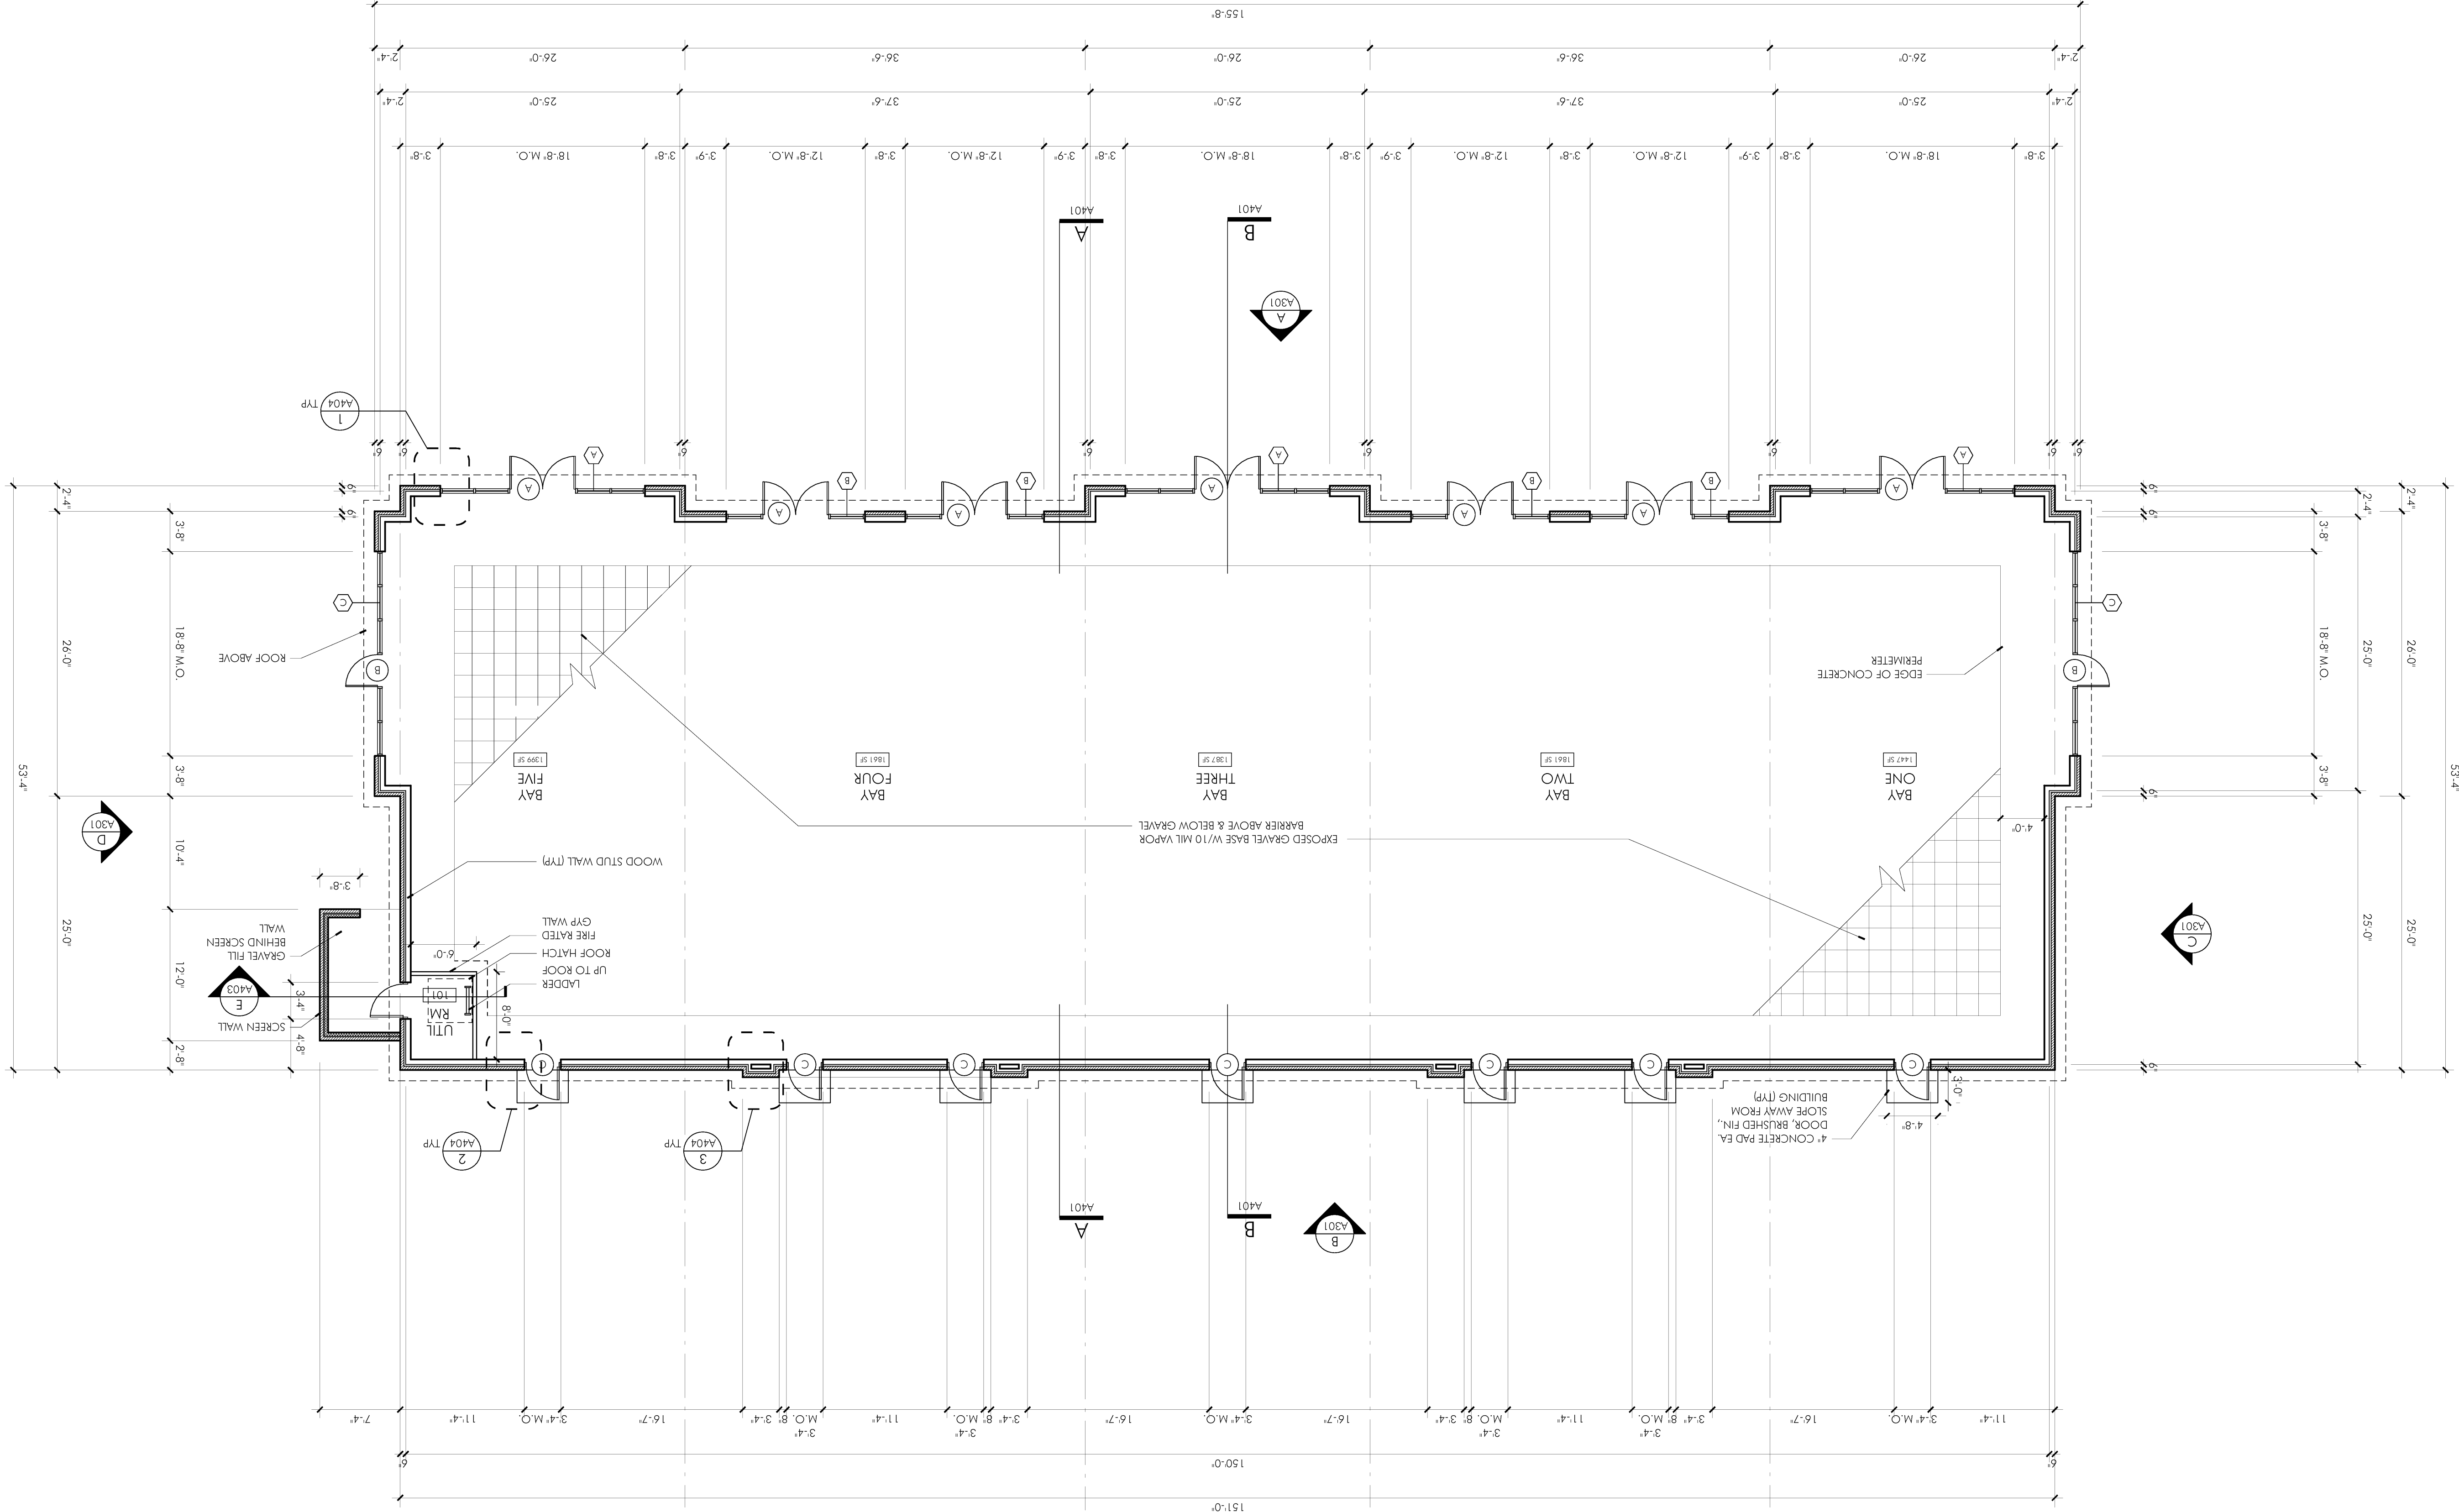

BUILDING B FLOOR PLAN

IT DRAWINGS

BUILDING B FLOOR PLAN		
JOB NO: 07.019		
DATE: 11.12.2007		
NO. DATE REVISIONS		
01.02.08 PERMIT ISSUE		
06.24.08 CHESTERFIELD COMMENTS		

700 EAST FRANKLIN STREET, SUITE 900
RICHMOND, VIRGINIA 23219



F o n 8 0 4 . 3 4 4 . 0 0 6 0
F o x 8 0 4 . 3 4 4 . 0 0 6 6



EDGEWATER
RETAIL
BUILDINGS
CHESTERFIELD,
VIRGINIA