


GRAND TRUNK RY. STATION YARD

SIMCOE

SCALE 200 FT = 1 INCH

GRAND TRUNK RY. PROPERTY
WITHIN LINES BORDERED GREEN

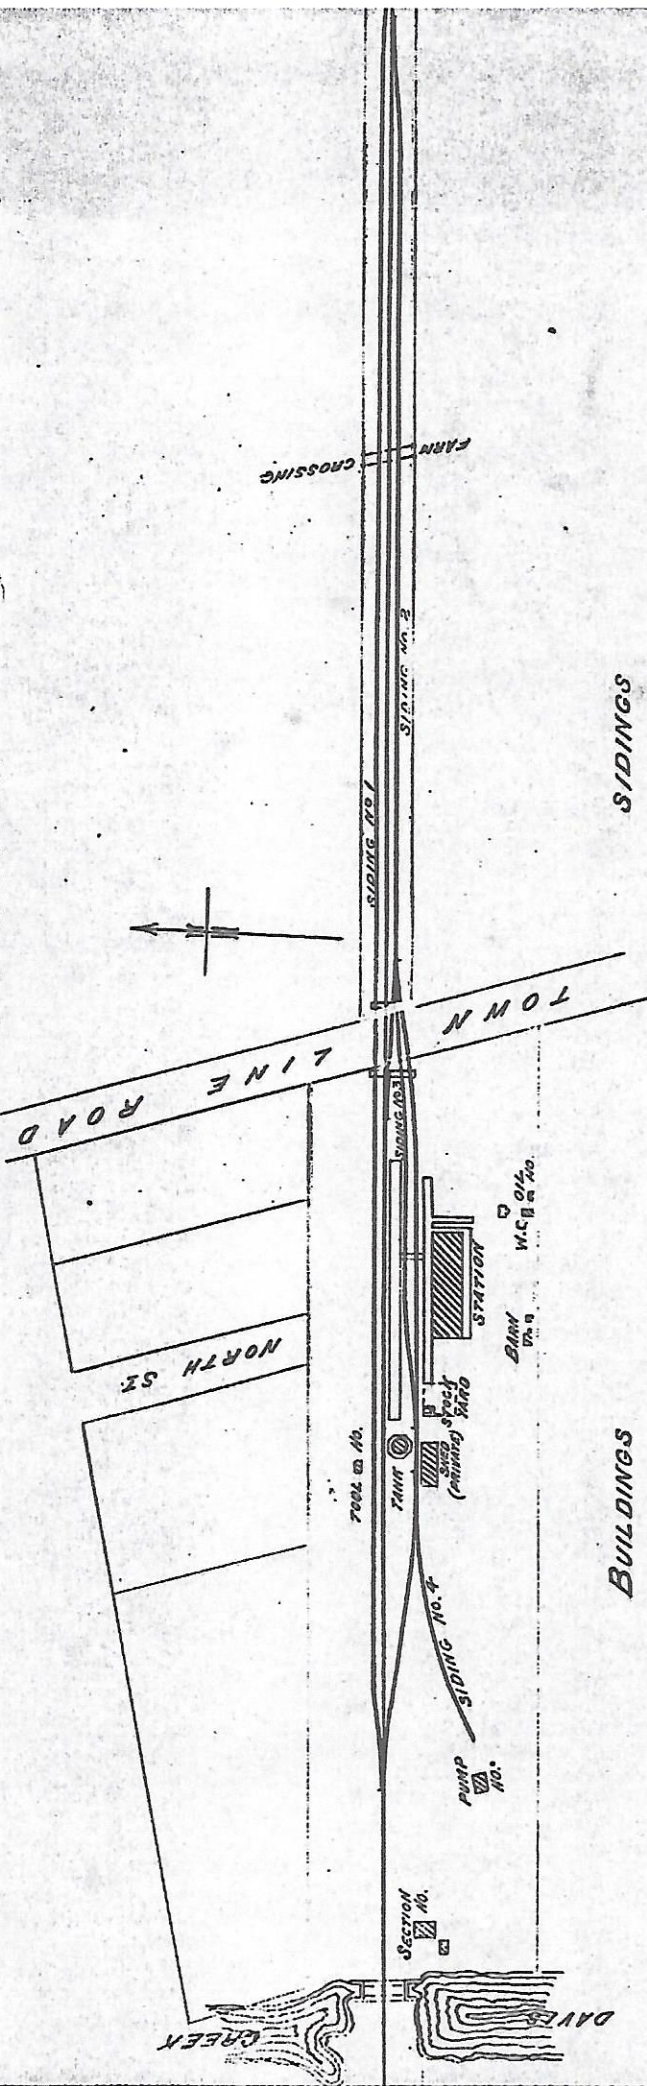

BUILDINGS

STATION	WOOD	148' x 40'
TOOL HO.	"	10' x 17'
PUMP HO.	"	18' x 27'
BARN	"	23' x 20'
SECTION HO.	"	24' x 28'
DO. SHED	"	12' x 18'
TANK	"	24' DIAM.
OIL HO.	"	10' x 9'
STOCK YARD	"	42' x 42'
N.C.	"	10' x 15'

SIDINGS

SIDING No. 1	LENGTH	2470 FT.
" 2	"	2367 "
" 3	"	633 "
" 4	"	373 "
GROSS-OVER	"	205 "
TOTAL LENGTH	"	6051 FT. IN SIMCOE YARD
"	"	5849 " " GRAVEL PIT MILEAGE 72.8