
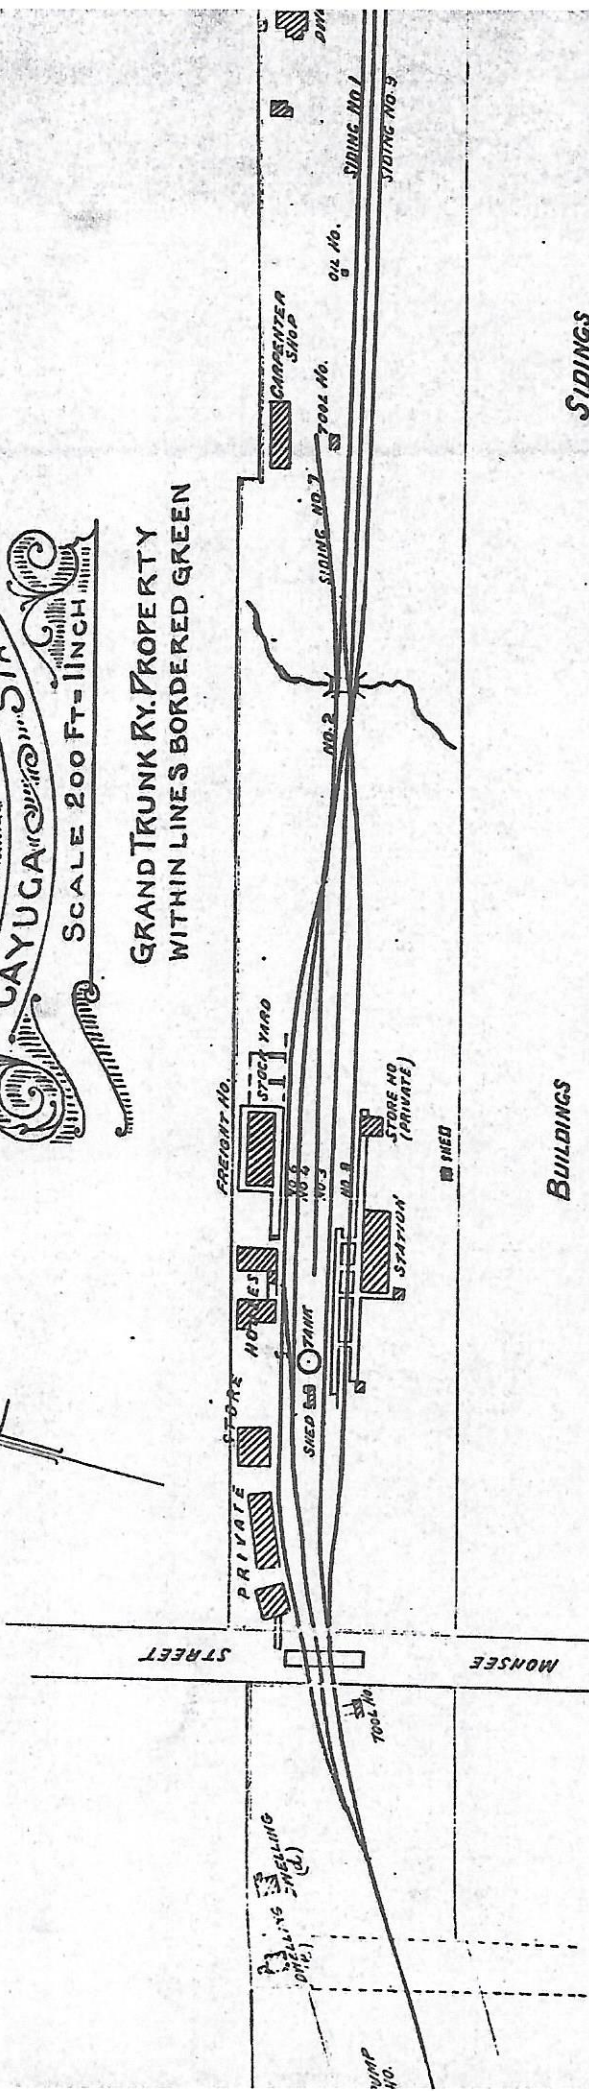


GRAND TRUNK RY. STATION YARD

CAYUGA

SCALE 200 FT. = 1 INCH

GRAND TRUNK RY. PROPERTY
WITHIN LINES BORDERED GREEN

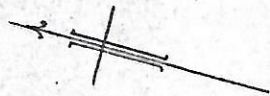

| Siding No. | Length | Oil No. |
|---------------------|--------|-------------|
| 1 | 1443 | |
| 2 | 627 | |
| 3 | 1574 | |
| 4 | 1169 | |
| 5 | 1206 | |
| 6 | 1346 | |
| 7 | 1327 | |
| 8 | 1423 | |
| 9 | | |
| TOTAL LENGTH | | 8302 |
| | | FEET |

| Station | Dimensions |
|---------------------|----------------------------|
| STATION FREIGHT NO. | 107' x 33' 8" |
| DWELLING (G.) | 92' x 32' 0" |
| DO (C.) | 28' x 24' 0" and "lean to" |
| DO (C.) | 28' x 24' 0" " |
| DO (C.) | 26' x 29' 0" " |
| CARPENTER SHOP | 86' 6" x 29' 6" |
| TOOL HO. | 17' 0" x 10' 0" |
| OIL HO. | 11' 0" x 9' 0" |
| TOOL HO. | 28' 0" x 10' 0" |
| PUMP HO. | 28' 0" x 28' 0" |

BUILDINGS

| Station | Material | Dimensions |
|---------------------|----------|----------------------------|
| STATION FREIGHT NO. | (WOOD) | 107' x 33' 8" |
| DWELLING (G.) | " | 92' x 32' 0" |
| DO (C.) | " | 28' x 24' 0" and "lean to" |
| DO (C.) | " | 28' x 24' 0" " |
| DO (C.) | " | 26' x 29' 0" " |
| CARPENTER SHOP | " | 86' 6" x 29' 6" |
| TOOL HO. | " | 17' 0" x 10' 0" |
| OIL HO. | " | 11' 0" x 9' 0" |
| TOOL HO. | " | 28' 0" x 10' 0" |
| PUMP HO. | " | 28' 0" x 28' 0" |