


GRAND TRUNK RY. STATION YARD
THAMESVILLE STATION YARD
 SCALE 200 FT. = 1 INCH

GRAND TRUNK RY. PROPERTY
 WITHIN LINES BORDERED GREEN

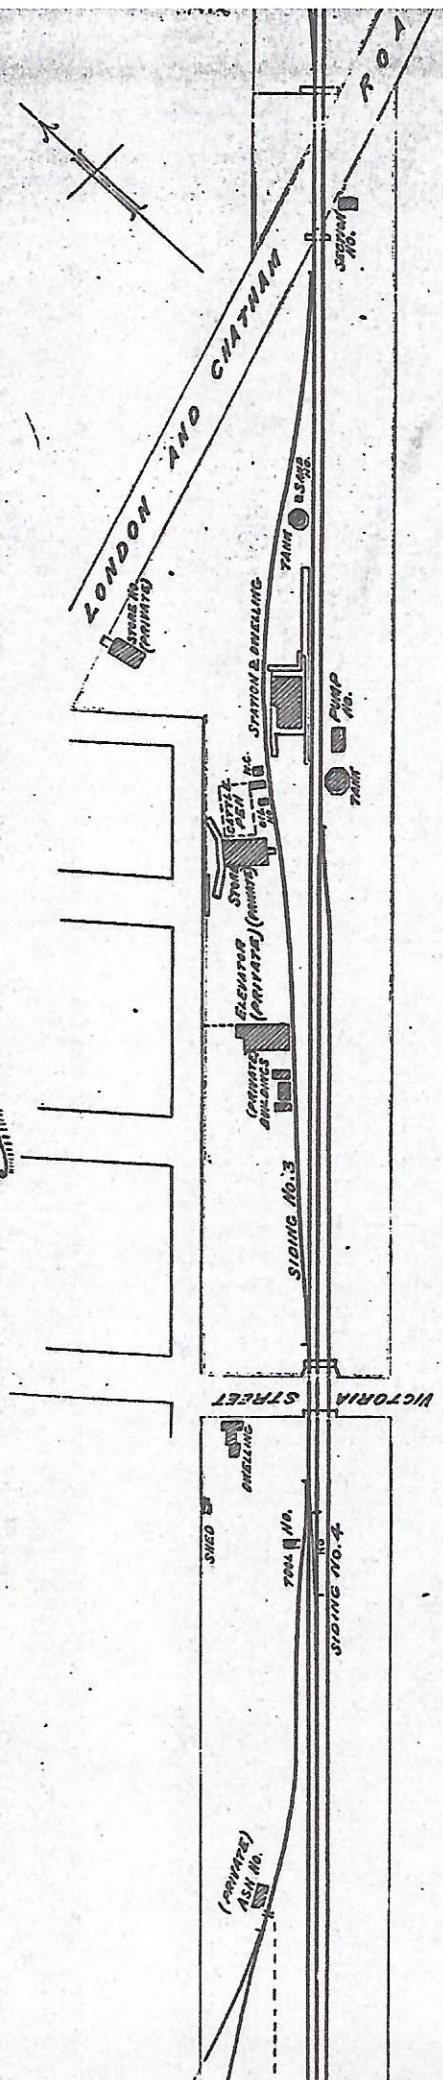

SIDINGS

CROSS-OVER No. 1	LENGTH	160 FT
SIDING " 2	"	2180 "
" " 3	"	1491 "
" " 4	"	1912 "
TOTAL	LENGTH	5743 FT.

BUILDINGS

STATION & DWELLING	WOOD	73' x 30'
" "	"	40' x 10'
PUMP No.	"	34' x 16'
2 TANKS	"	25' DIA.
SAND No.	"	6' x 5'
W.C.	"	14' x 10'
OIL No.	"	11' x 9'
SECTION No.	"	24' x 16'
CATTLE PEN	"	70' x 48'
DWELLING	"	24' x 16'
"	"	22' x 13'
"	"	18' x 12'
"	"	12' x 10'
SHED	"	10' x 8'
TOOL HOUSE	"	17' x 13'