
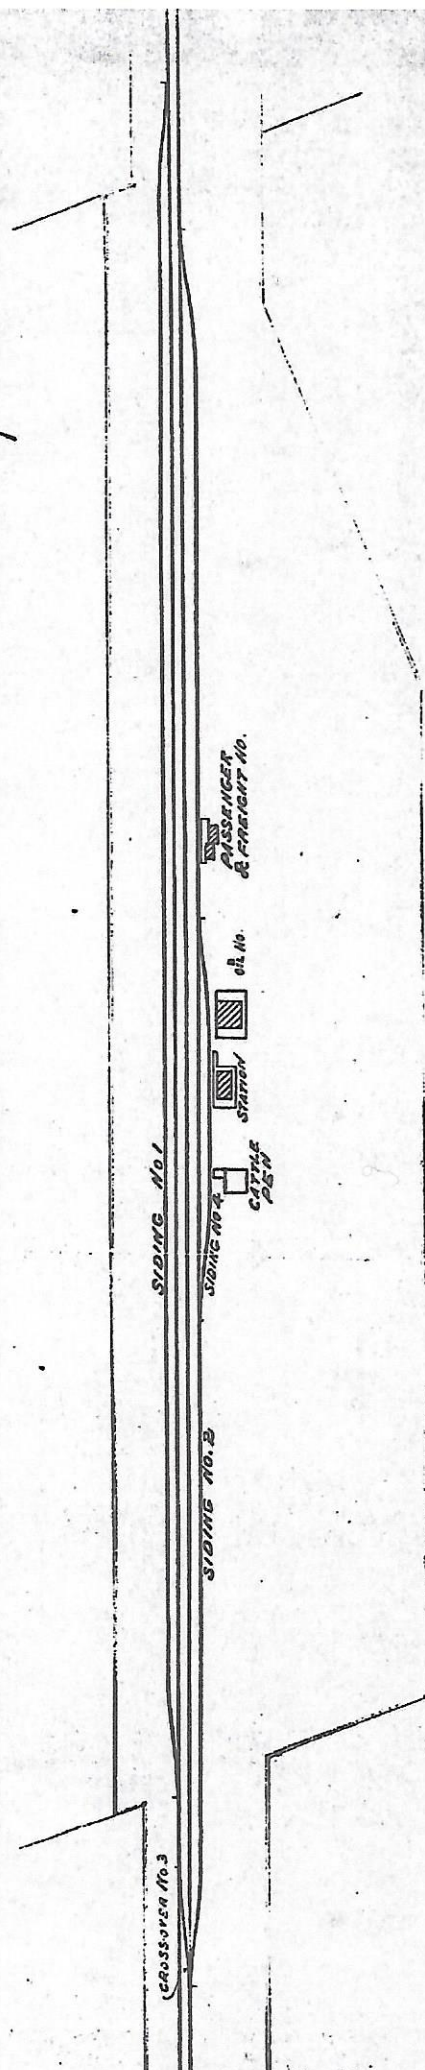


GRAND TRUNK RY. & JENNETTE'S CREEK STATION YARD
JENNETTE'S CREEK
 SCALE: 200 FT. = 1 INCH

GRAND TRUNK RY. PROPERTY
 WITHIN LINES BORDERED GREEN

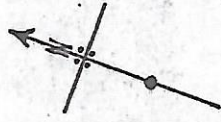

BUILDINGS

OLD PASSENGER & FREIGHT NO.	WOOD	29' x 10'
"	"	21' x 11'
NEW PASSENGER STATION	"	36' x 18'
CATTLE PEN	"	28' x 28'
OIL NO.	"	10' x 8'
M.C.	"	5' x 5'

SIDINGS

SIDING No. 1	LENGTH	2247 FT.
" "2	"	2315 "
CROSS-OVER No. 3	"	160 "
SIDING No. 4	"	529 "
TOTAL LENGTH-		5251 FT.