


GRAND TRUNK RY. COURTLAND STATION YARD
SCALE 200 FT. = 1 INCH

GRAND TRUNK RY. PROPERTY
 WITHIN LINES BORDERED GREEN

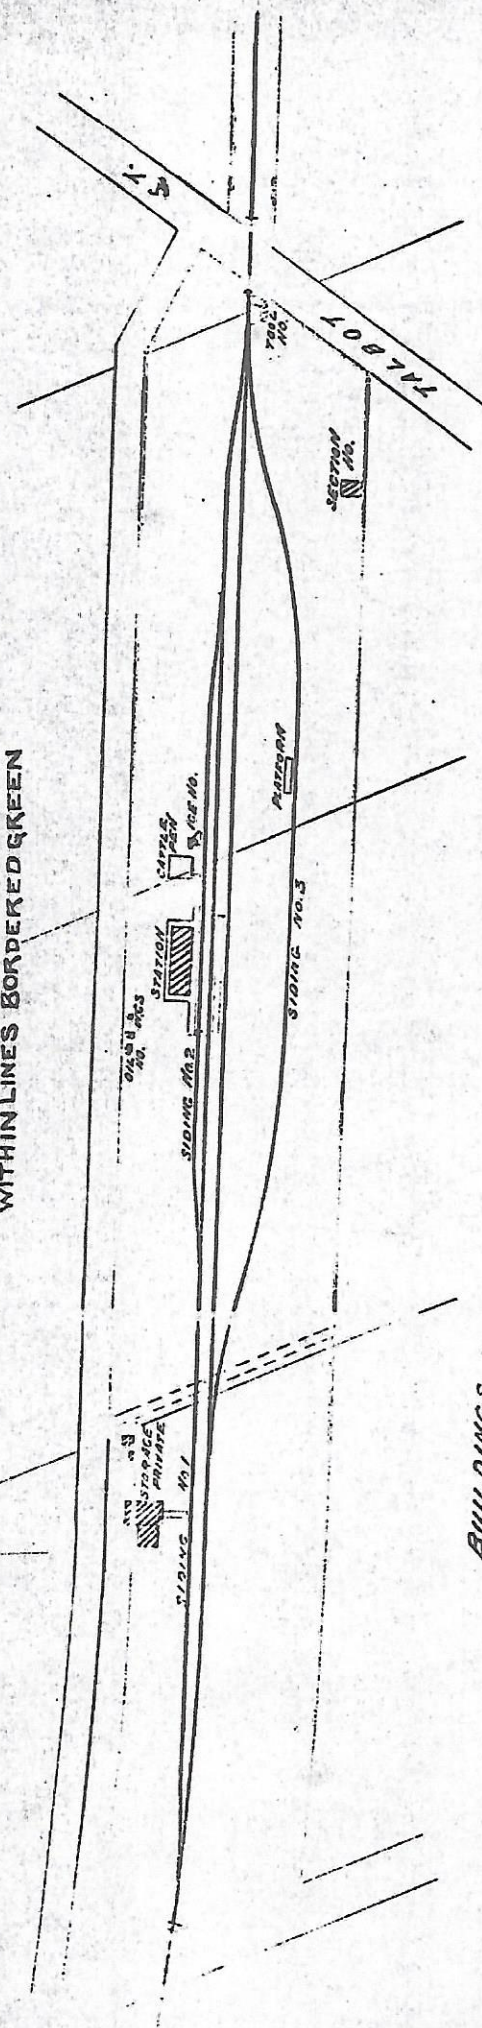

BUILDINGS

| | | |
|-------------|------|-----------|
| STATION | WOOD | 95' x 10' |
| TOOL HO. | " | 25' x 10' |
| SECTION HO. | " | 25' x 10' |
| OIL HO. | " | 14' x 8' |
| ICE HO. | " | 13' x 10' |
| CATTLE PEN | " | 32' x 10' |
| W.C. | " | 5' x 6' |
| | " | 124' x 7' |

SIDINGS

| | | |
|--------------|--------|----------|
| SIDING NO. 1 | LENGTH | 2146 FT. |
| " | " | 918 " |
| " | " | 456 " |
| TOTAL LENGTH | | 7631 FT. |