



# GRAND TRUNK RY. STONEY POINT STATION YARD

SCALE 200 FT. = 1 INCH

GRAND TRUNK RY. PROPERTY  
WITHIN LINES BORDERED GREEN

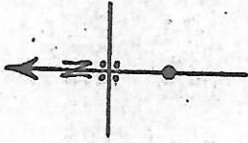

S T R A E T

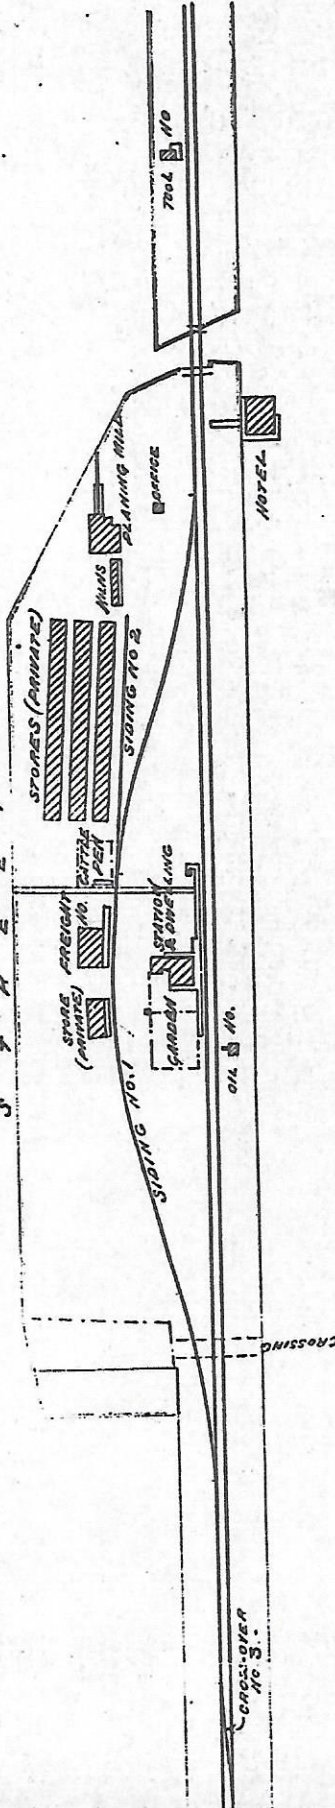

### BUILDINGS.

STATION & DWELLING	WOOD	34' x 30'
"	"	25' x 16'
"	"	13' x 4'
FREIGHT HO.	"	50' x 30'
CATTLE PEN	"	60' x 46'
OIL HO.	"	14' x 9'
TOOL HO.	"	19' x 13'

### SIDINGS

SIDING NO. 1.	LENGTH	1323 FT.
" " 2.	"	335 "
CROSS OVER NO. 3.	"	151 "
TOTAL LENGTH		1819 FT.