

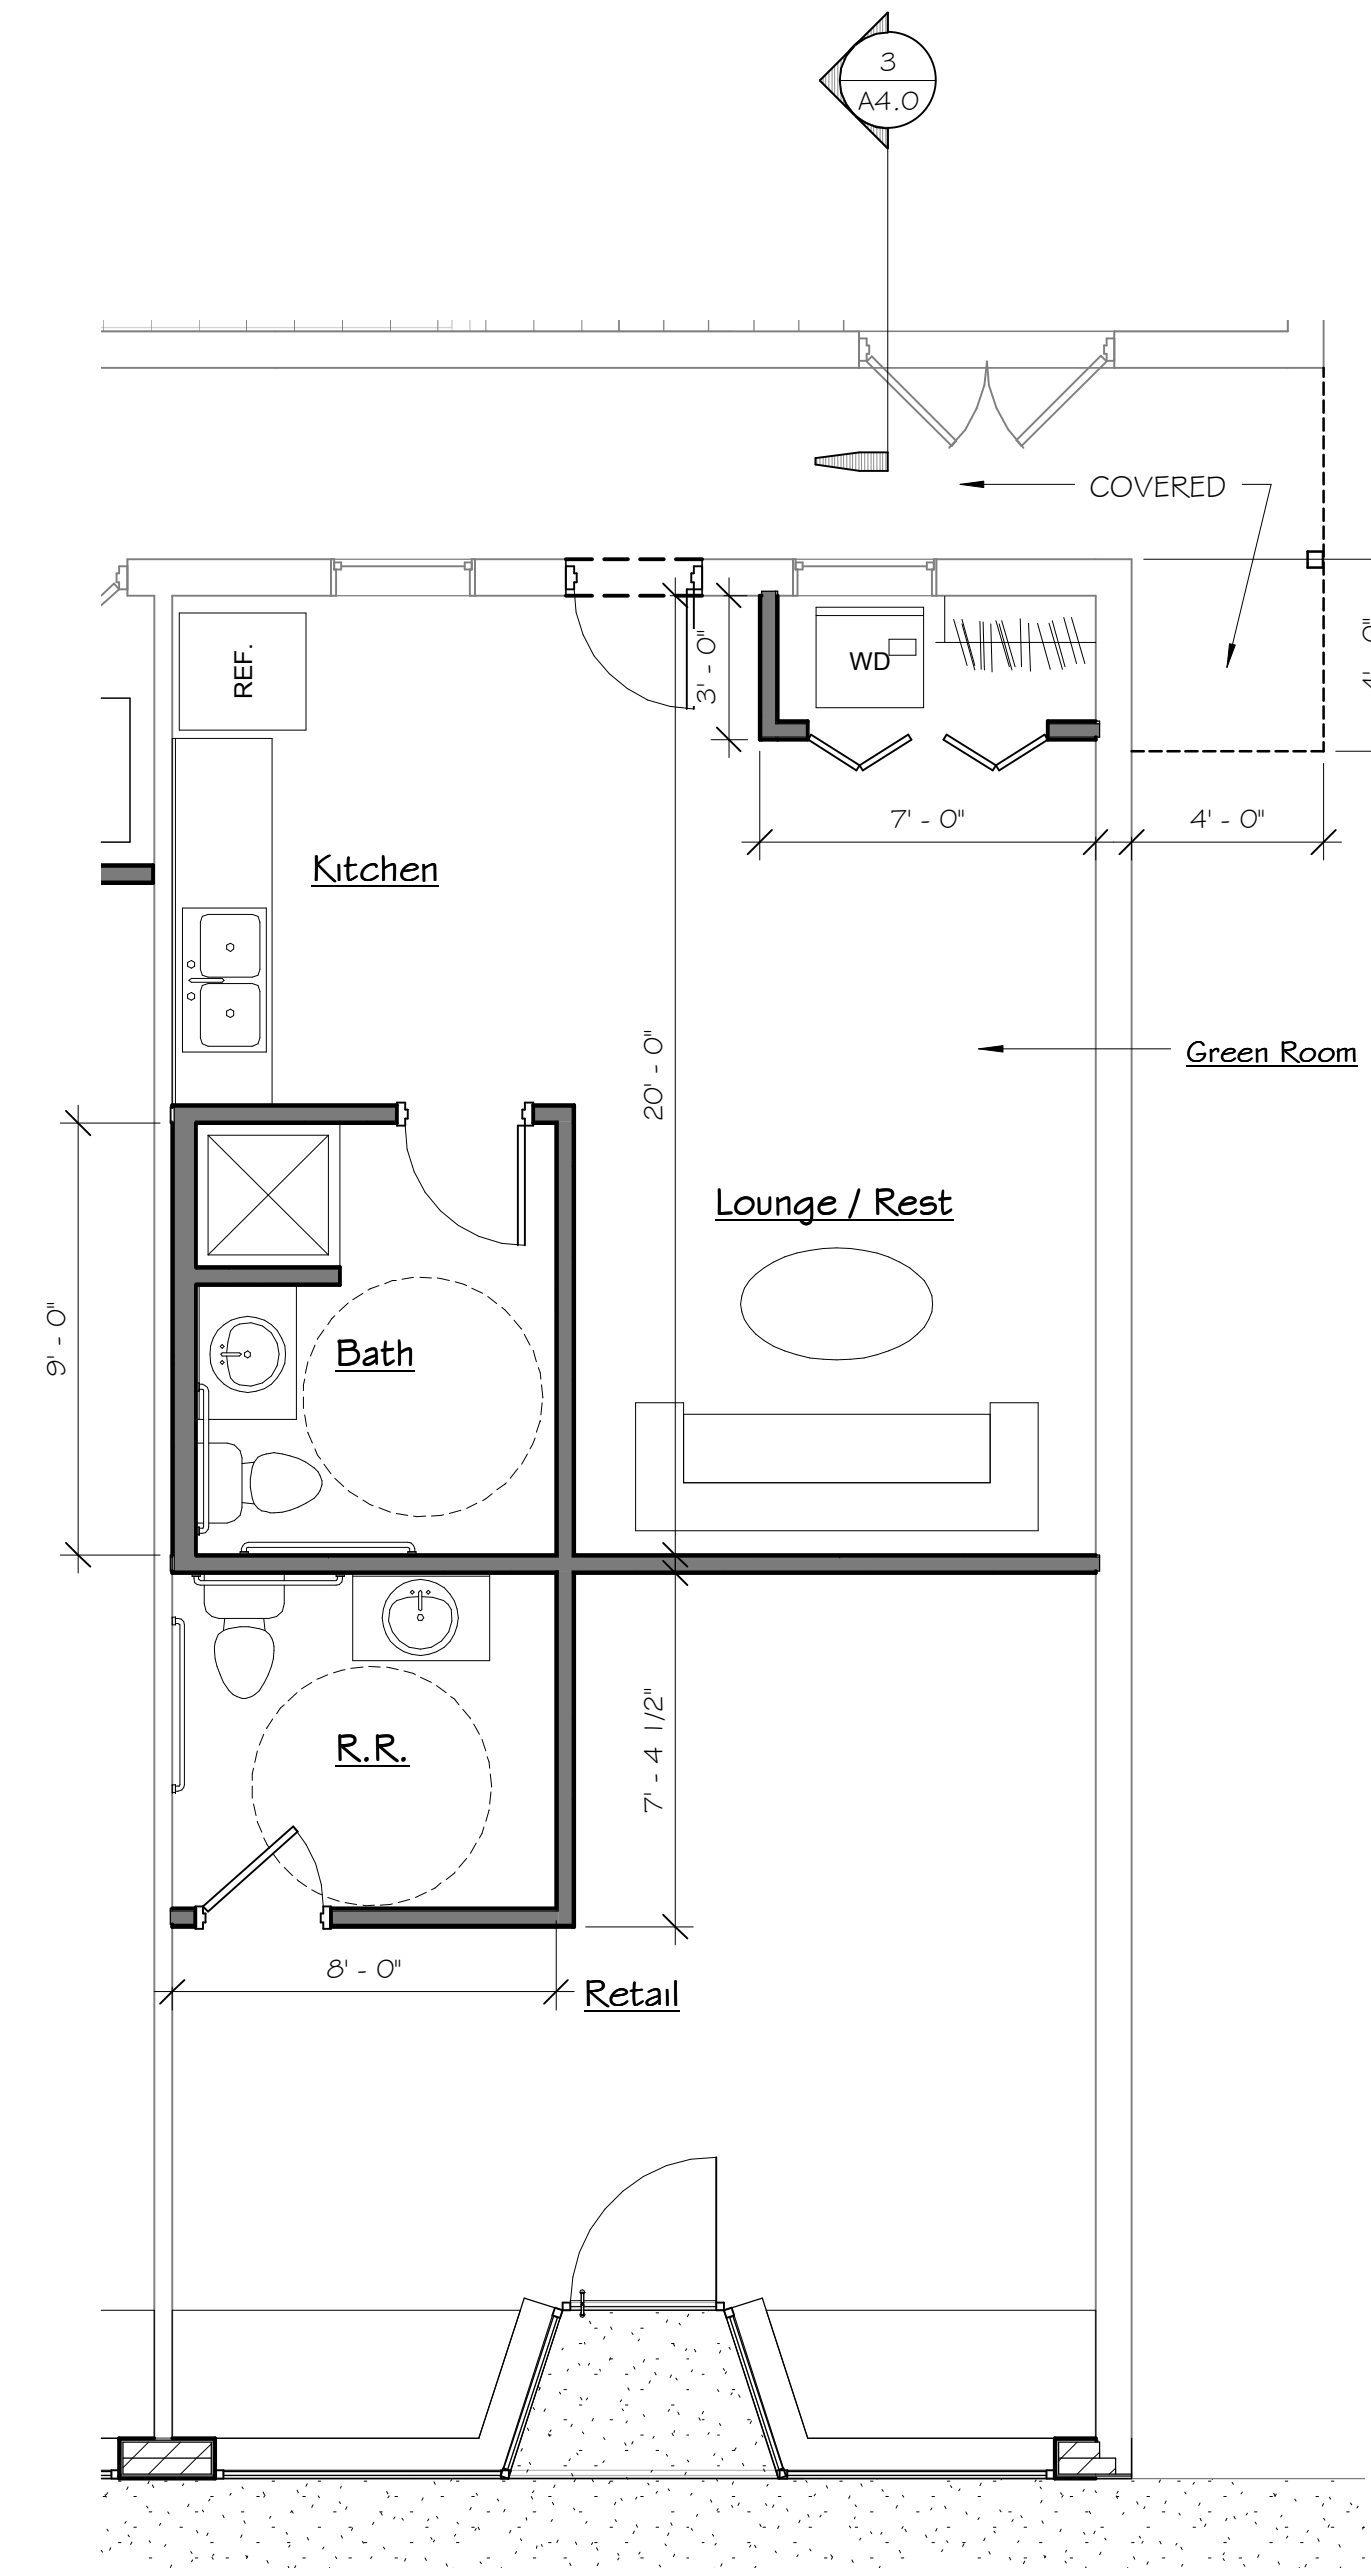


1 Lobby / Lounge Plan - New Work
1/4" = 1'-0"

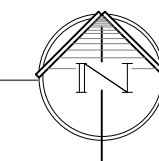


3 Green Room Plan - New Work
1/4" = 1'-0"

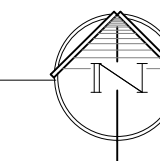

**Melotte
Morse
Leonatti
Parker**



213 1/2 South Sixth Street
Springfield, Illinois, 62701
Voice (217) 789-9515
Fax (217) 789-9518
www.mmlpltd.com
architect@mmlpltd.com
Firm Registration #184-000252

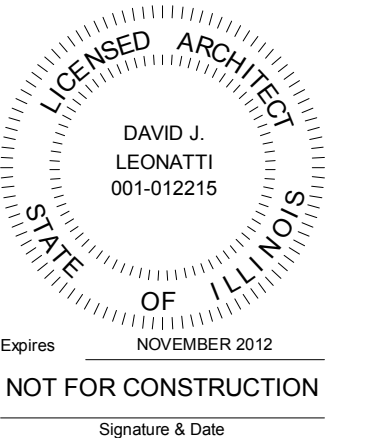

Preliminary

**Enlarged
Plans -
Option 6
Layout**

**Will Rogers
Theater
Charleston**

Kate Dumke Troccoli
Washington Square
Realtors
815-434-3630

Oct. 1, 2012

OP 6.1

MMLP # 111117