


**Melotte  
Morse  
Leonatti  
Parker**



213 1/2 South Sixth Street  
Springfield, Illinois, 62701  
Voice (217) 789-9515  
Fax (217) 789-9518  
www.mmpltd.com  
architect@mmpltd.com  
Firm Registration #184-000252

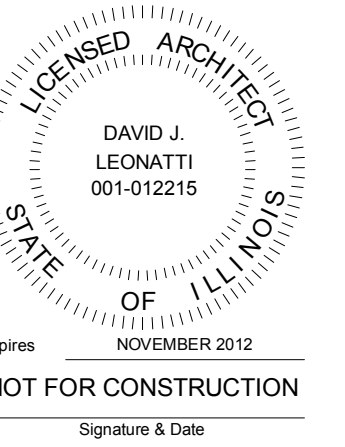

Preliminary



Floor Plan -  
Existing /  
Demolition



Will Rogers  
Theater  
Charleston



Kate Dumke Troccoli  
Washington Square  
Realtors  
815-434-3630




May 22, 2012



**AD1.0**

MMLP # 111117

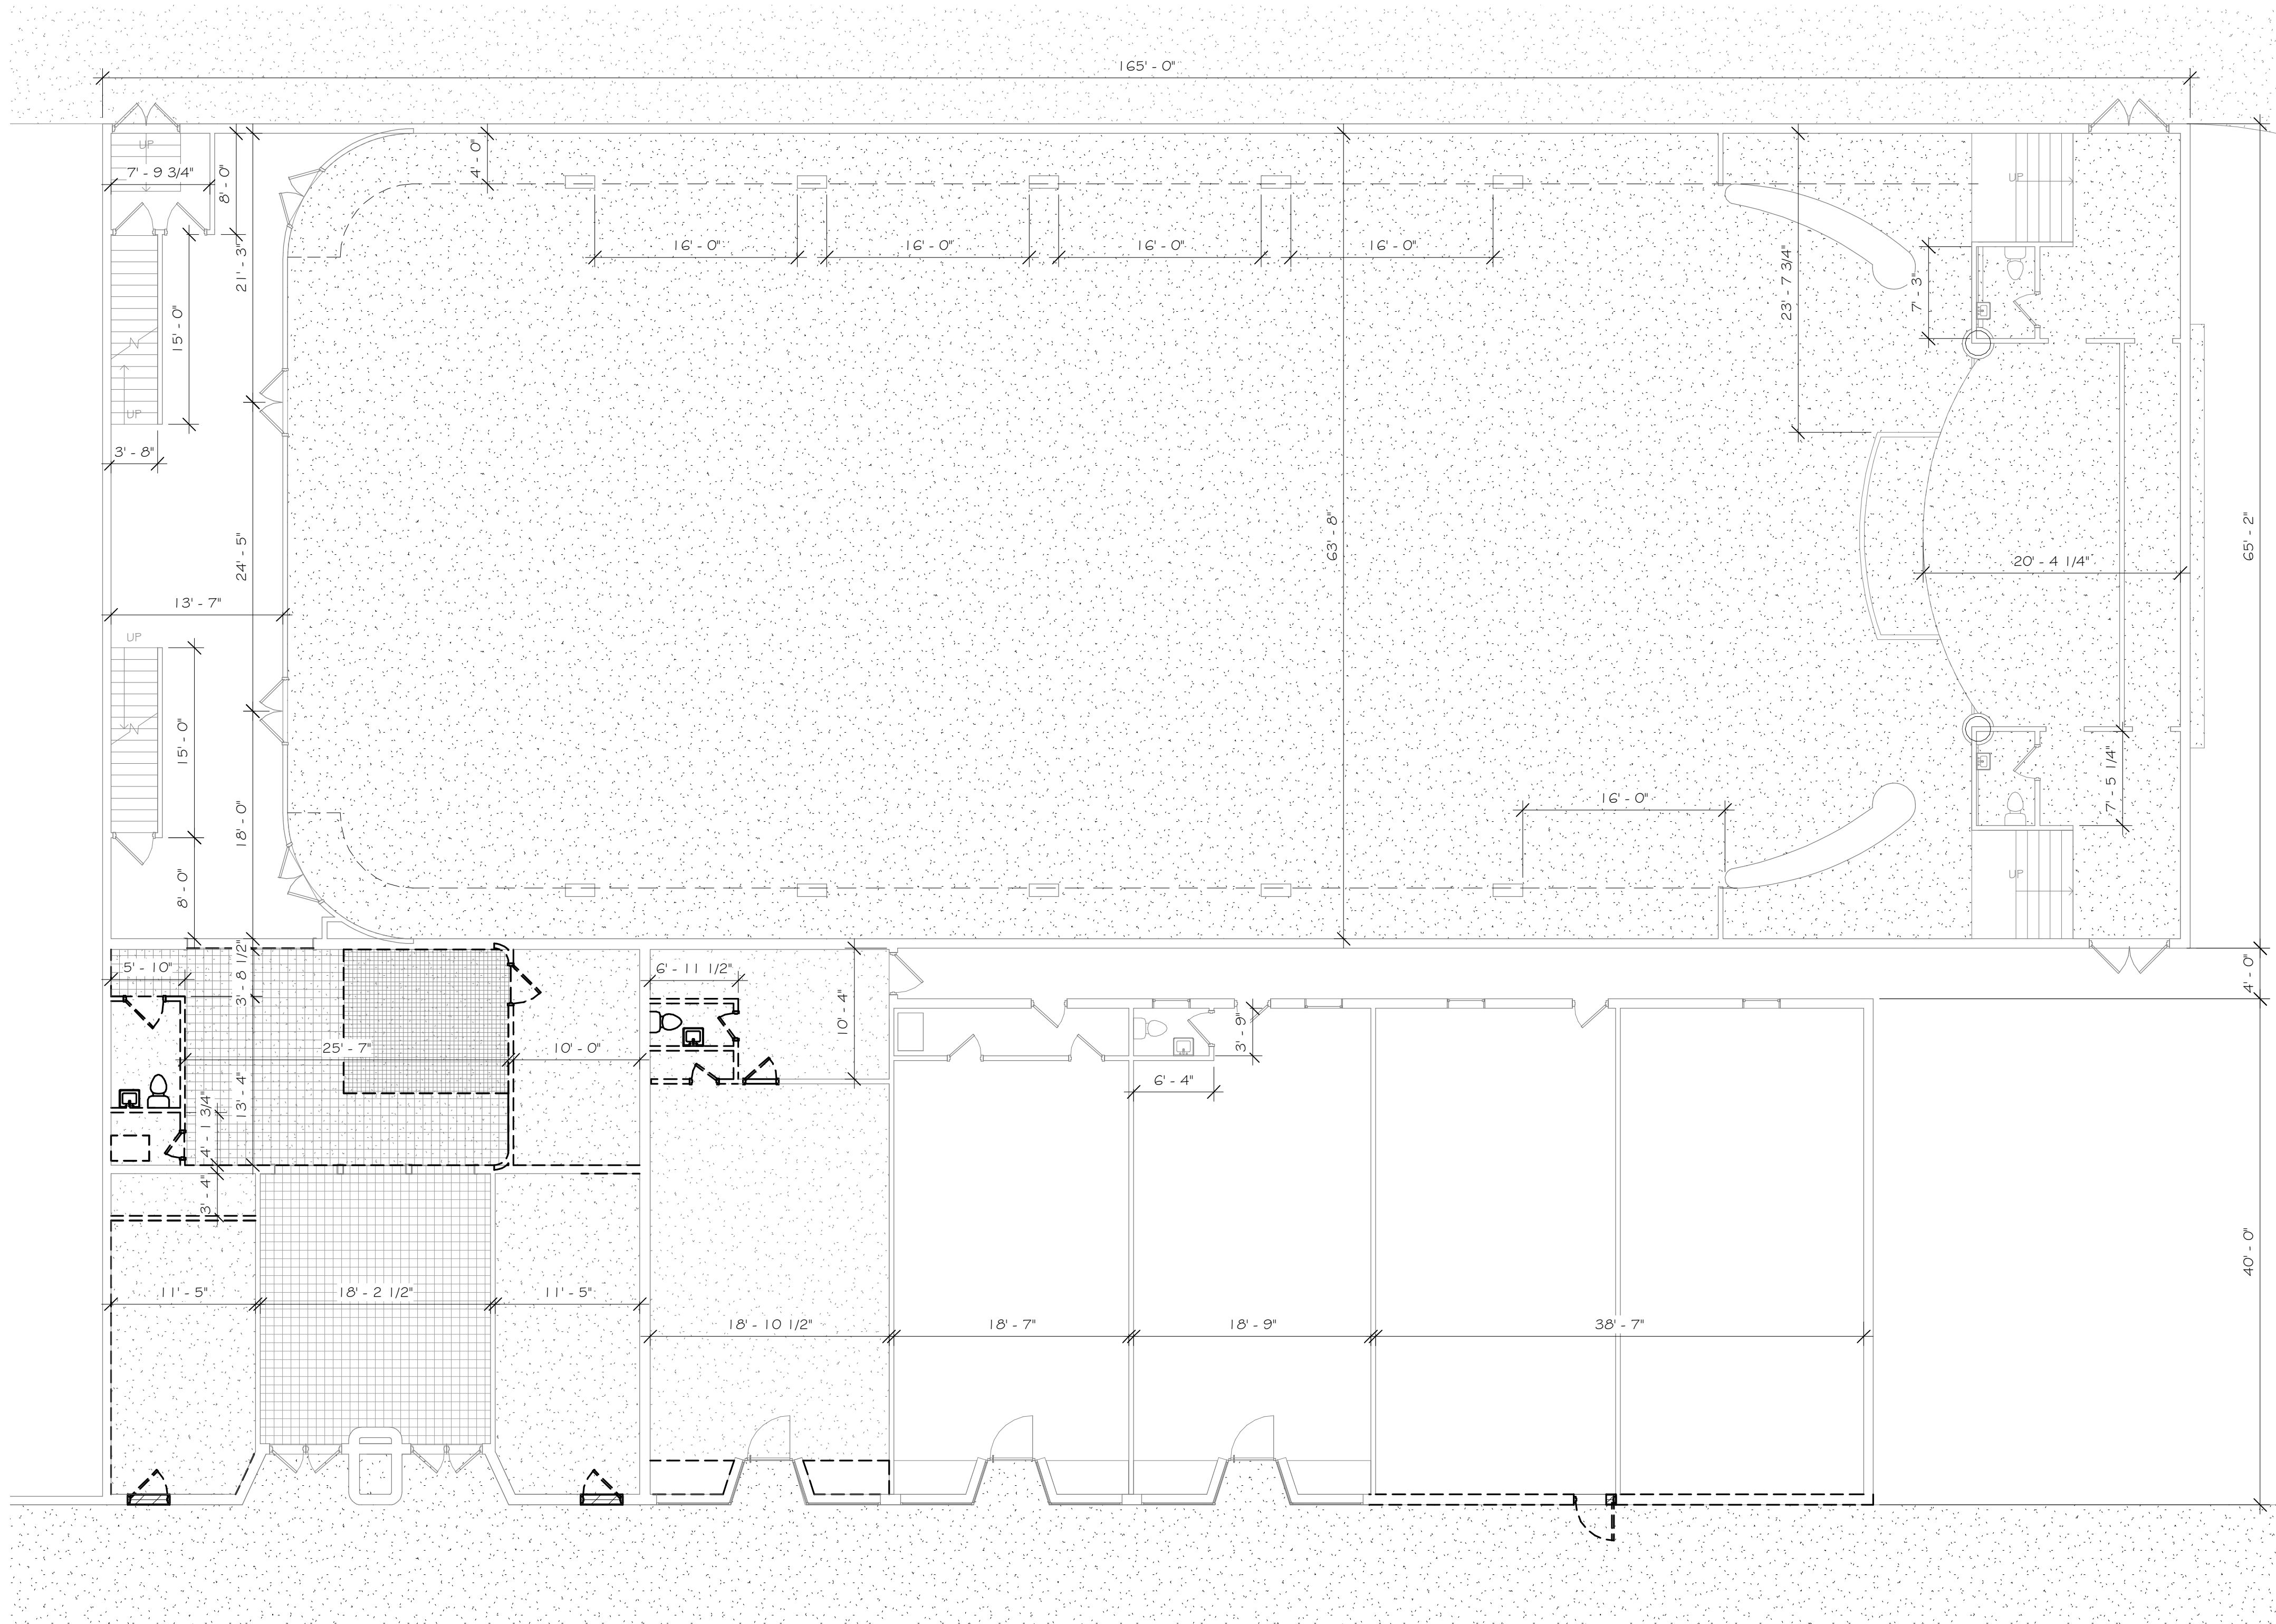

DEMOLITION FLOOR PLAN KEYNOTES

1 First Floor Plan - Existing / Demolition  
1/8" = 1'-0"

