


**Melotte  
Morse  
Leonatti  
Parker**



213 1/2 South Sixth Street  
Springfield, Illinois, 62701  
Voice (217) 789-9515  
Fax (217) 789-9518  
www.mmlpltd.com  
architect@mmlpltd.com  
Firm Registration #184-000252

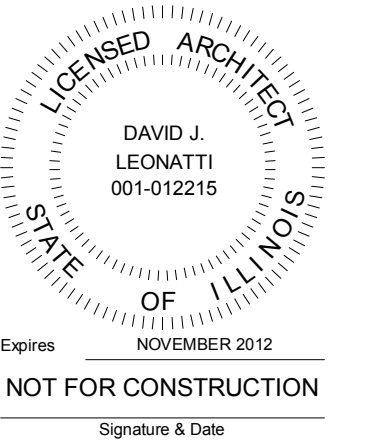

Preliminary

**Floor Plan**



**Will Rogers  
Theater  
Charleston**

Kate Dumke Troccoli  
Washington Square  
Realtors  
815-434-3630

March 20, 2012

**A1.0**

MMLP # 111117

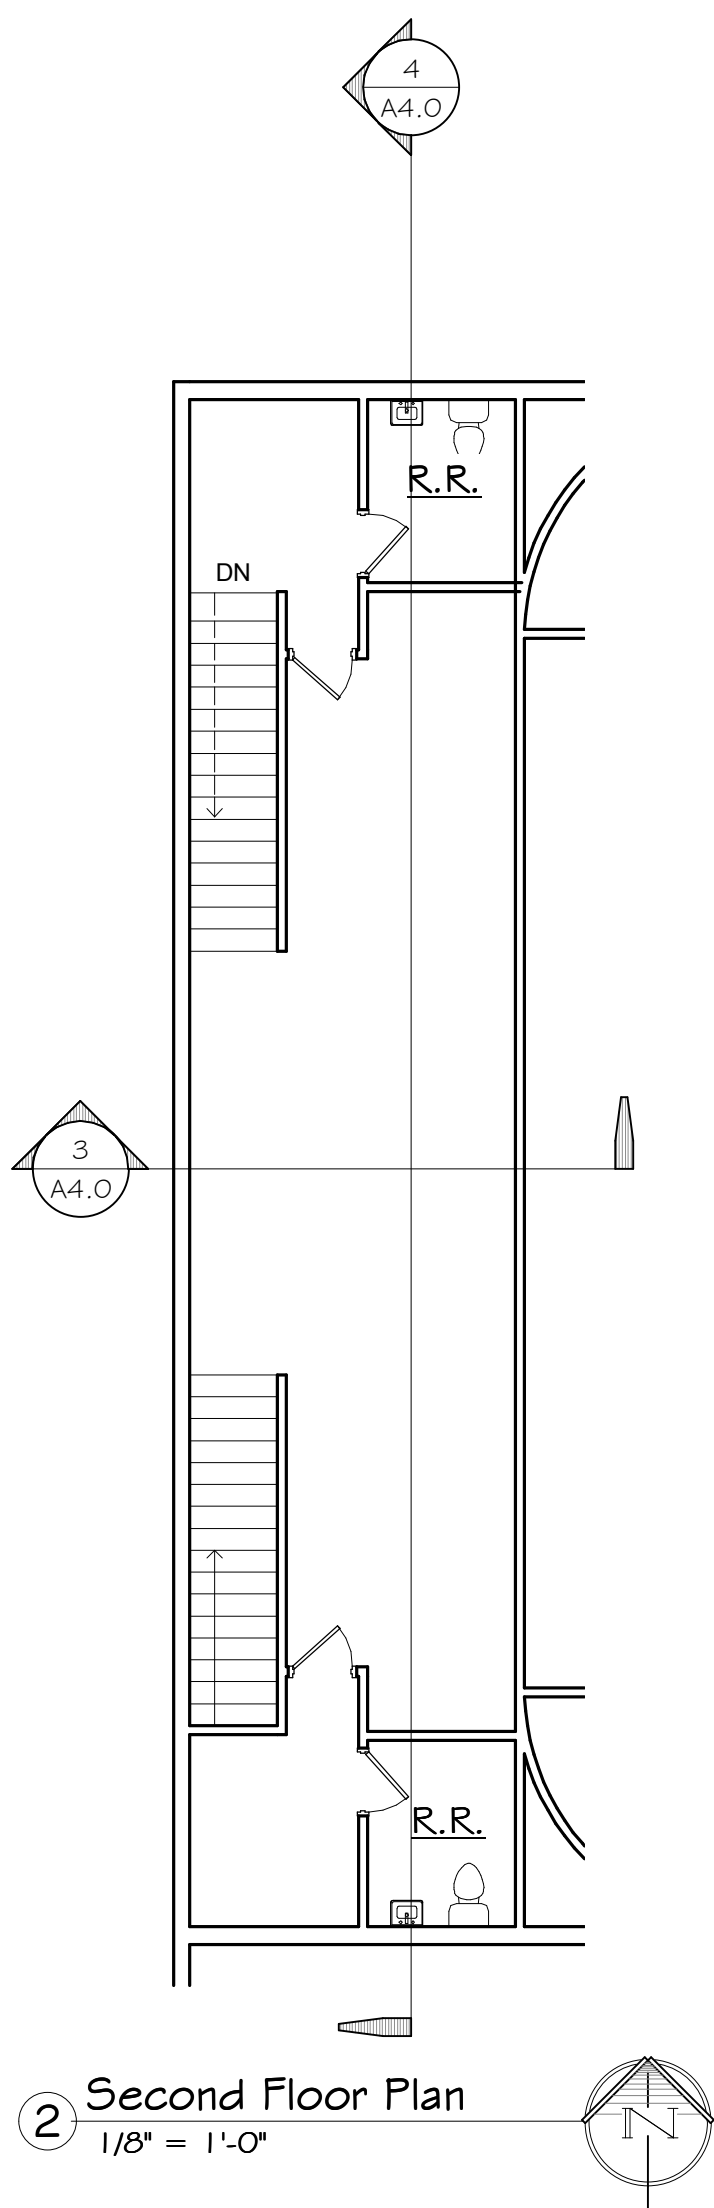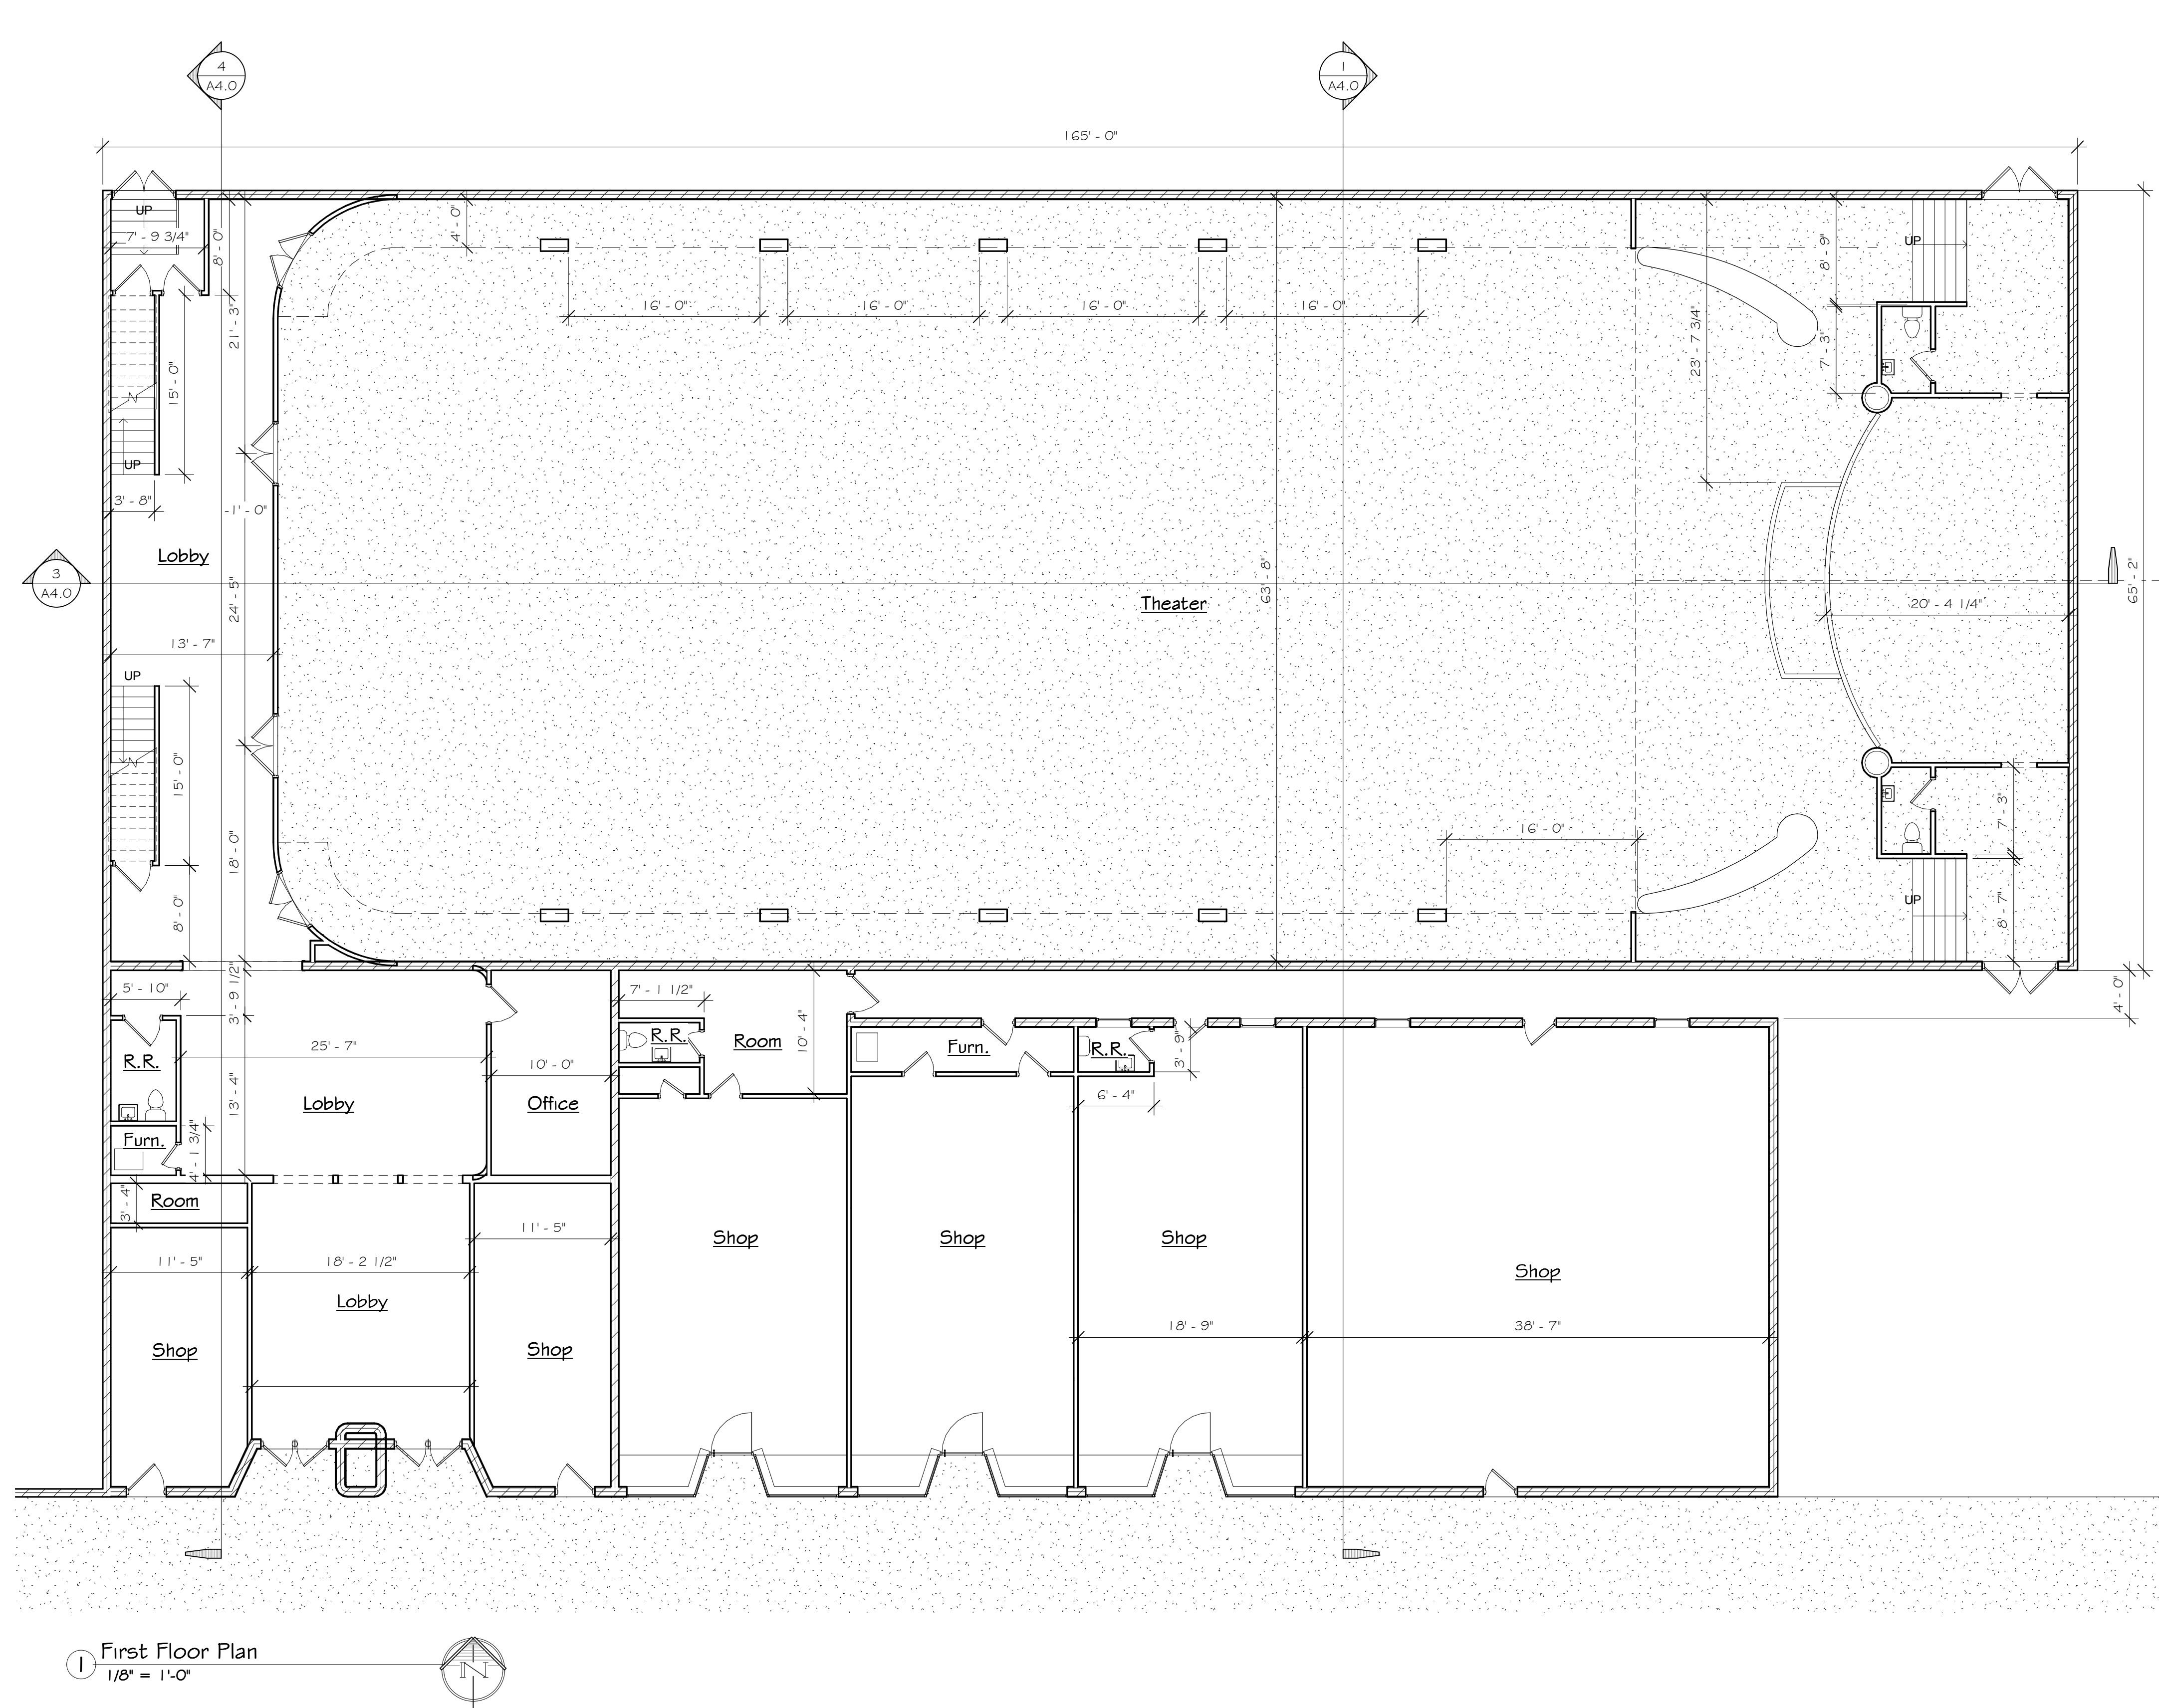

① First Floor Plan  
1/8" = 1'-0"

② Second Floor Plan  
1/8" = 1'-0"