


**Melotte
Morse
Leonatti
Parker**



213 1/2 South Sixth Street
Springfield, Illinois, 62701
Voice (217) 789-9515
Fax (217) 789-9518
www.mmlpltd.com
architect@mmlpltd.com
Firm Registration #184-000252

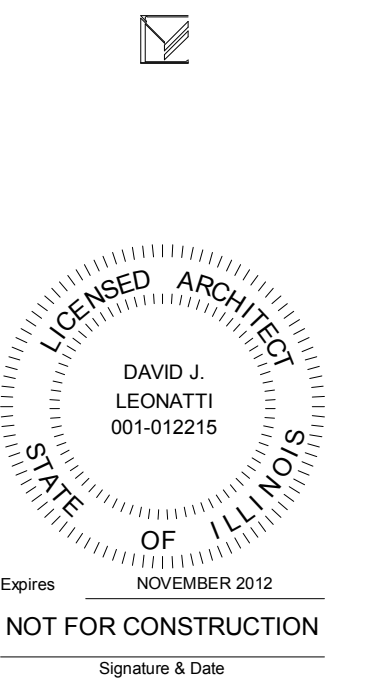

Preliminary

**Floor Plans -
Existing /
Demolition**


**Will Rogers
Theater
Charleston**

Kate Dumke Troccoli
Washington Square
Realtors
815-434-3630


June 19, 2012

AD1.0


MMLP # 111117

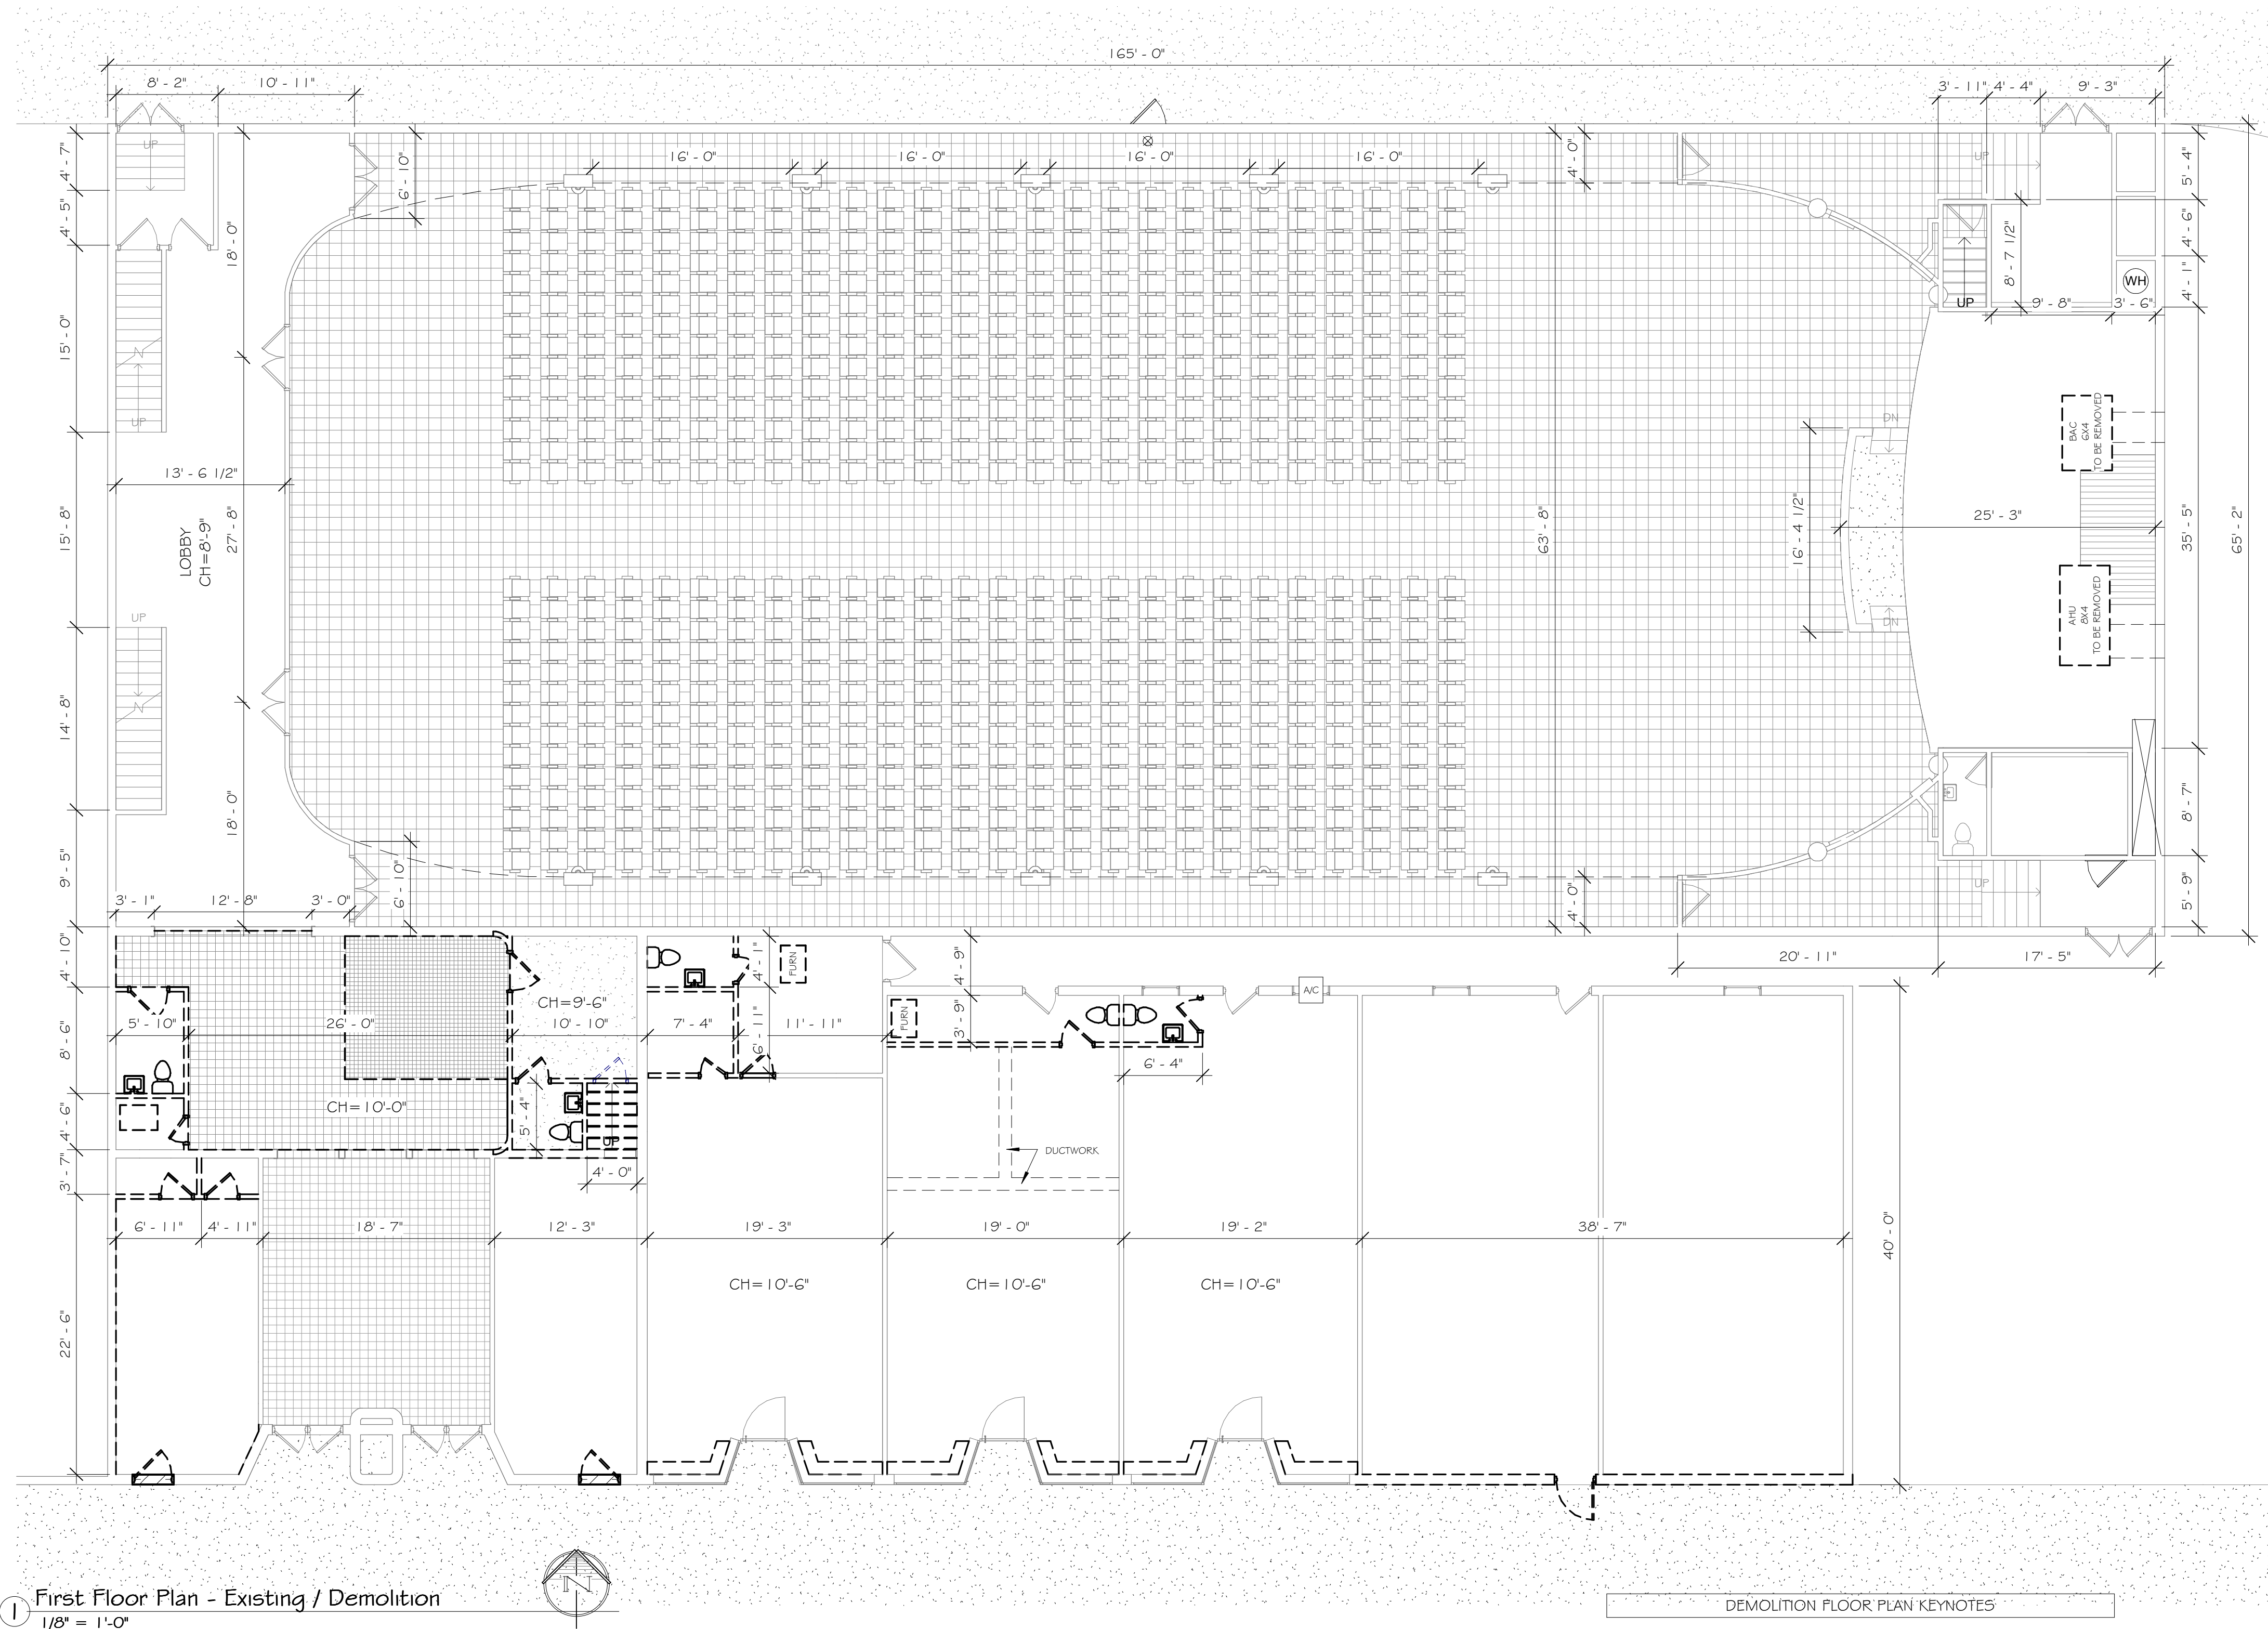

① First Floor Plan - Existing / Demolition
1/8" = 1'-0"

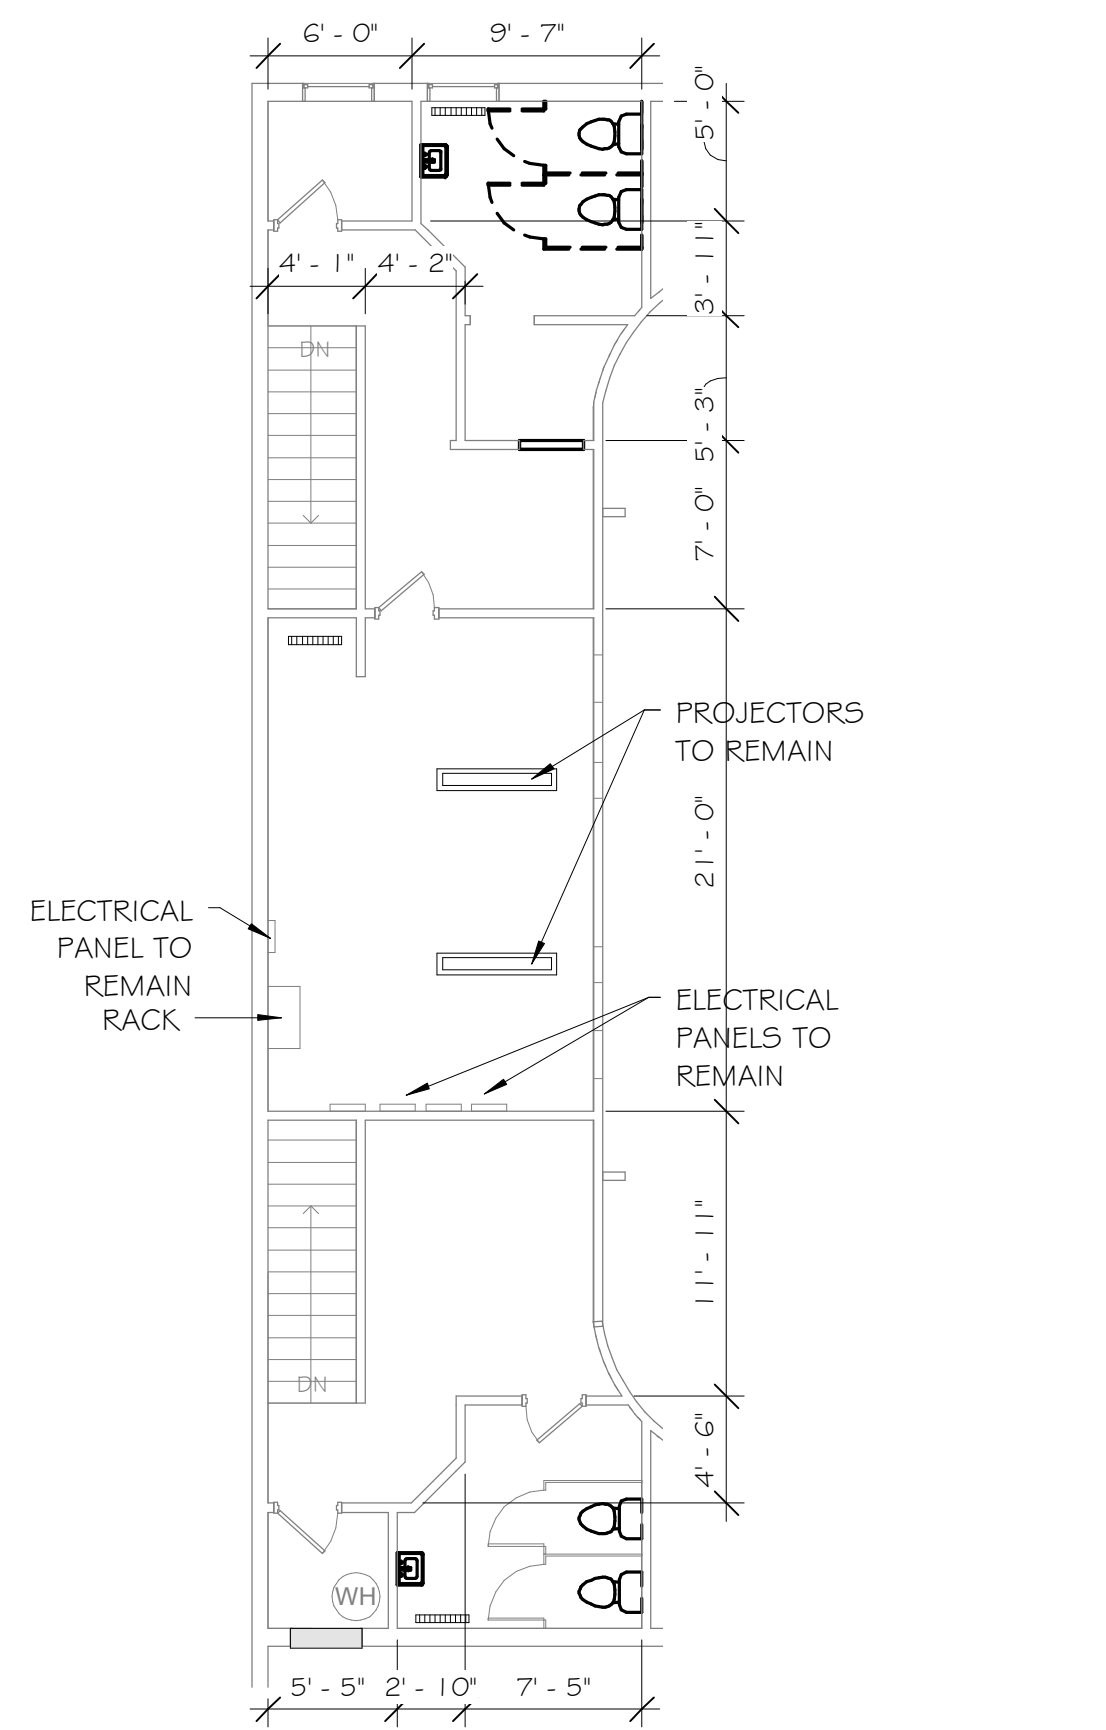

② Projection Level Plan - Existing / Demolition
1/8" = 1'-0"

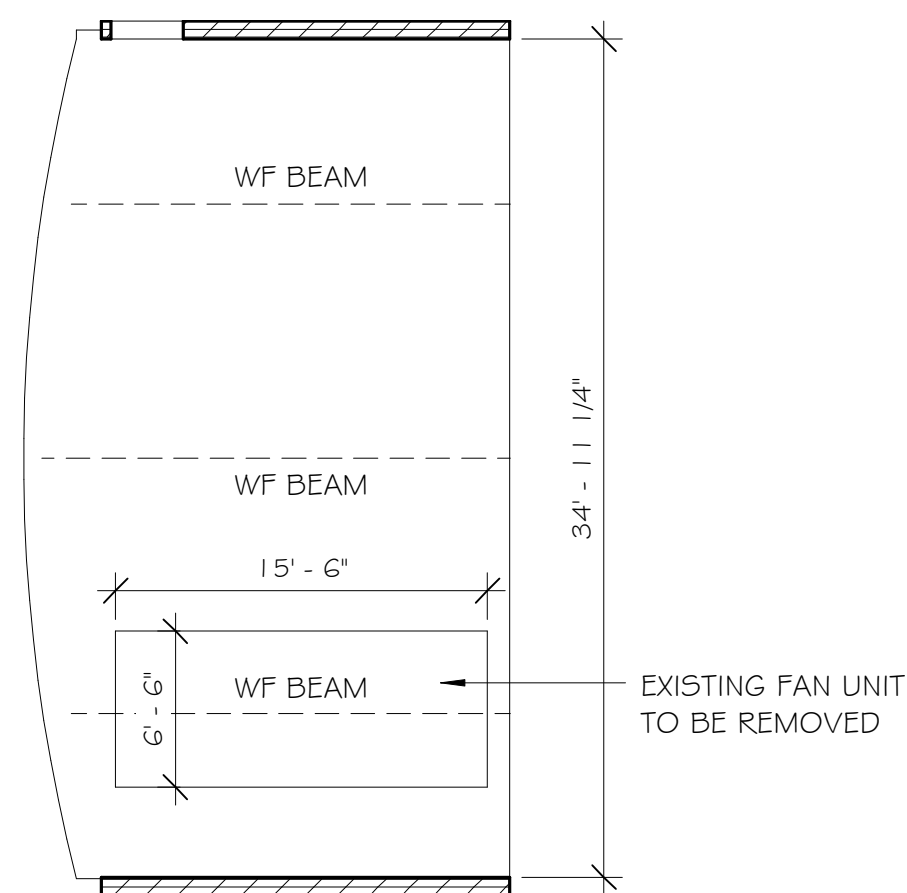

③ Floor Plan Under Stage - Existing / Demolition
1/8" = 1'-0"