


**Melotte
Morse
Leonatti
Parker**



213 1/2 South Sixth Street
Springfield, Illinois, 62701
Voice (217) 789-9515
Fax (217) 789-9518
www.mmlpltd.com
architect@mmlpltd.com
Firm Registration #184-000252

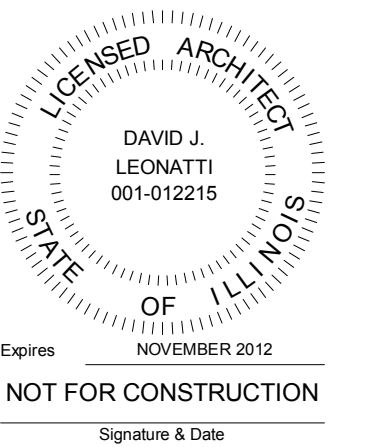

Preliminary



**Site / Utility
Plan**



**Will Rogers
Theater
Charleston**



Kate Dumke Troccoli
Washington Square
Realtors
815-434-3630




June 19, 2012



C1.0

MMLP # 111117

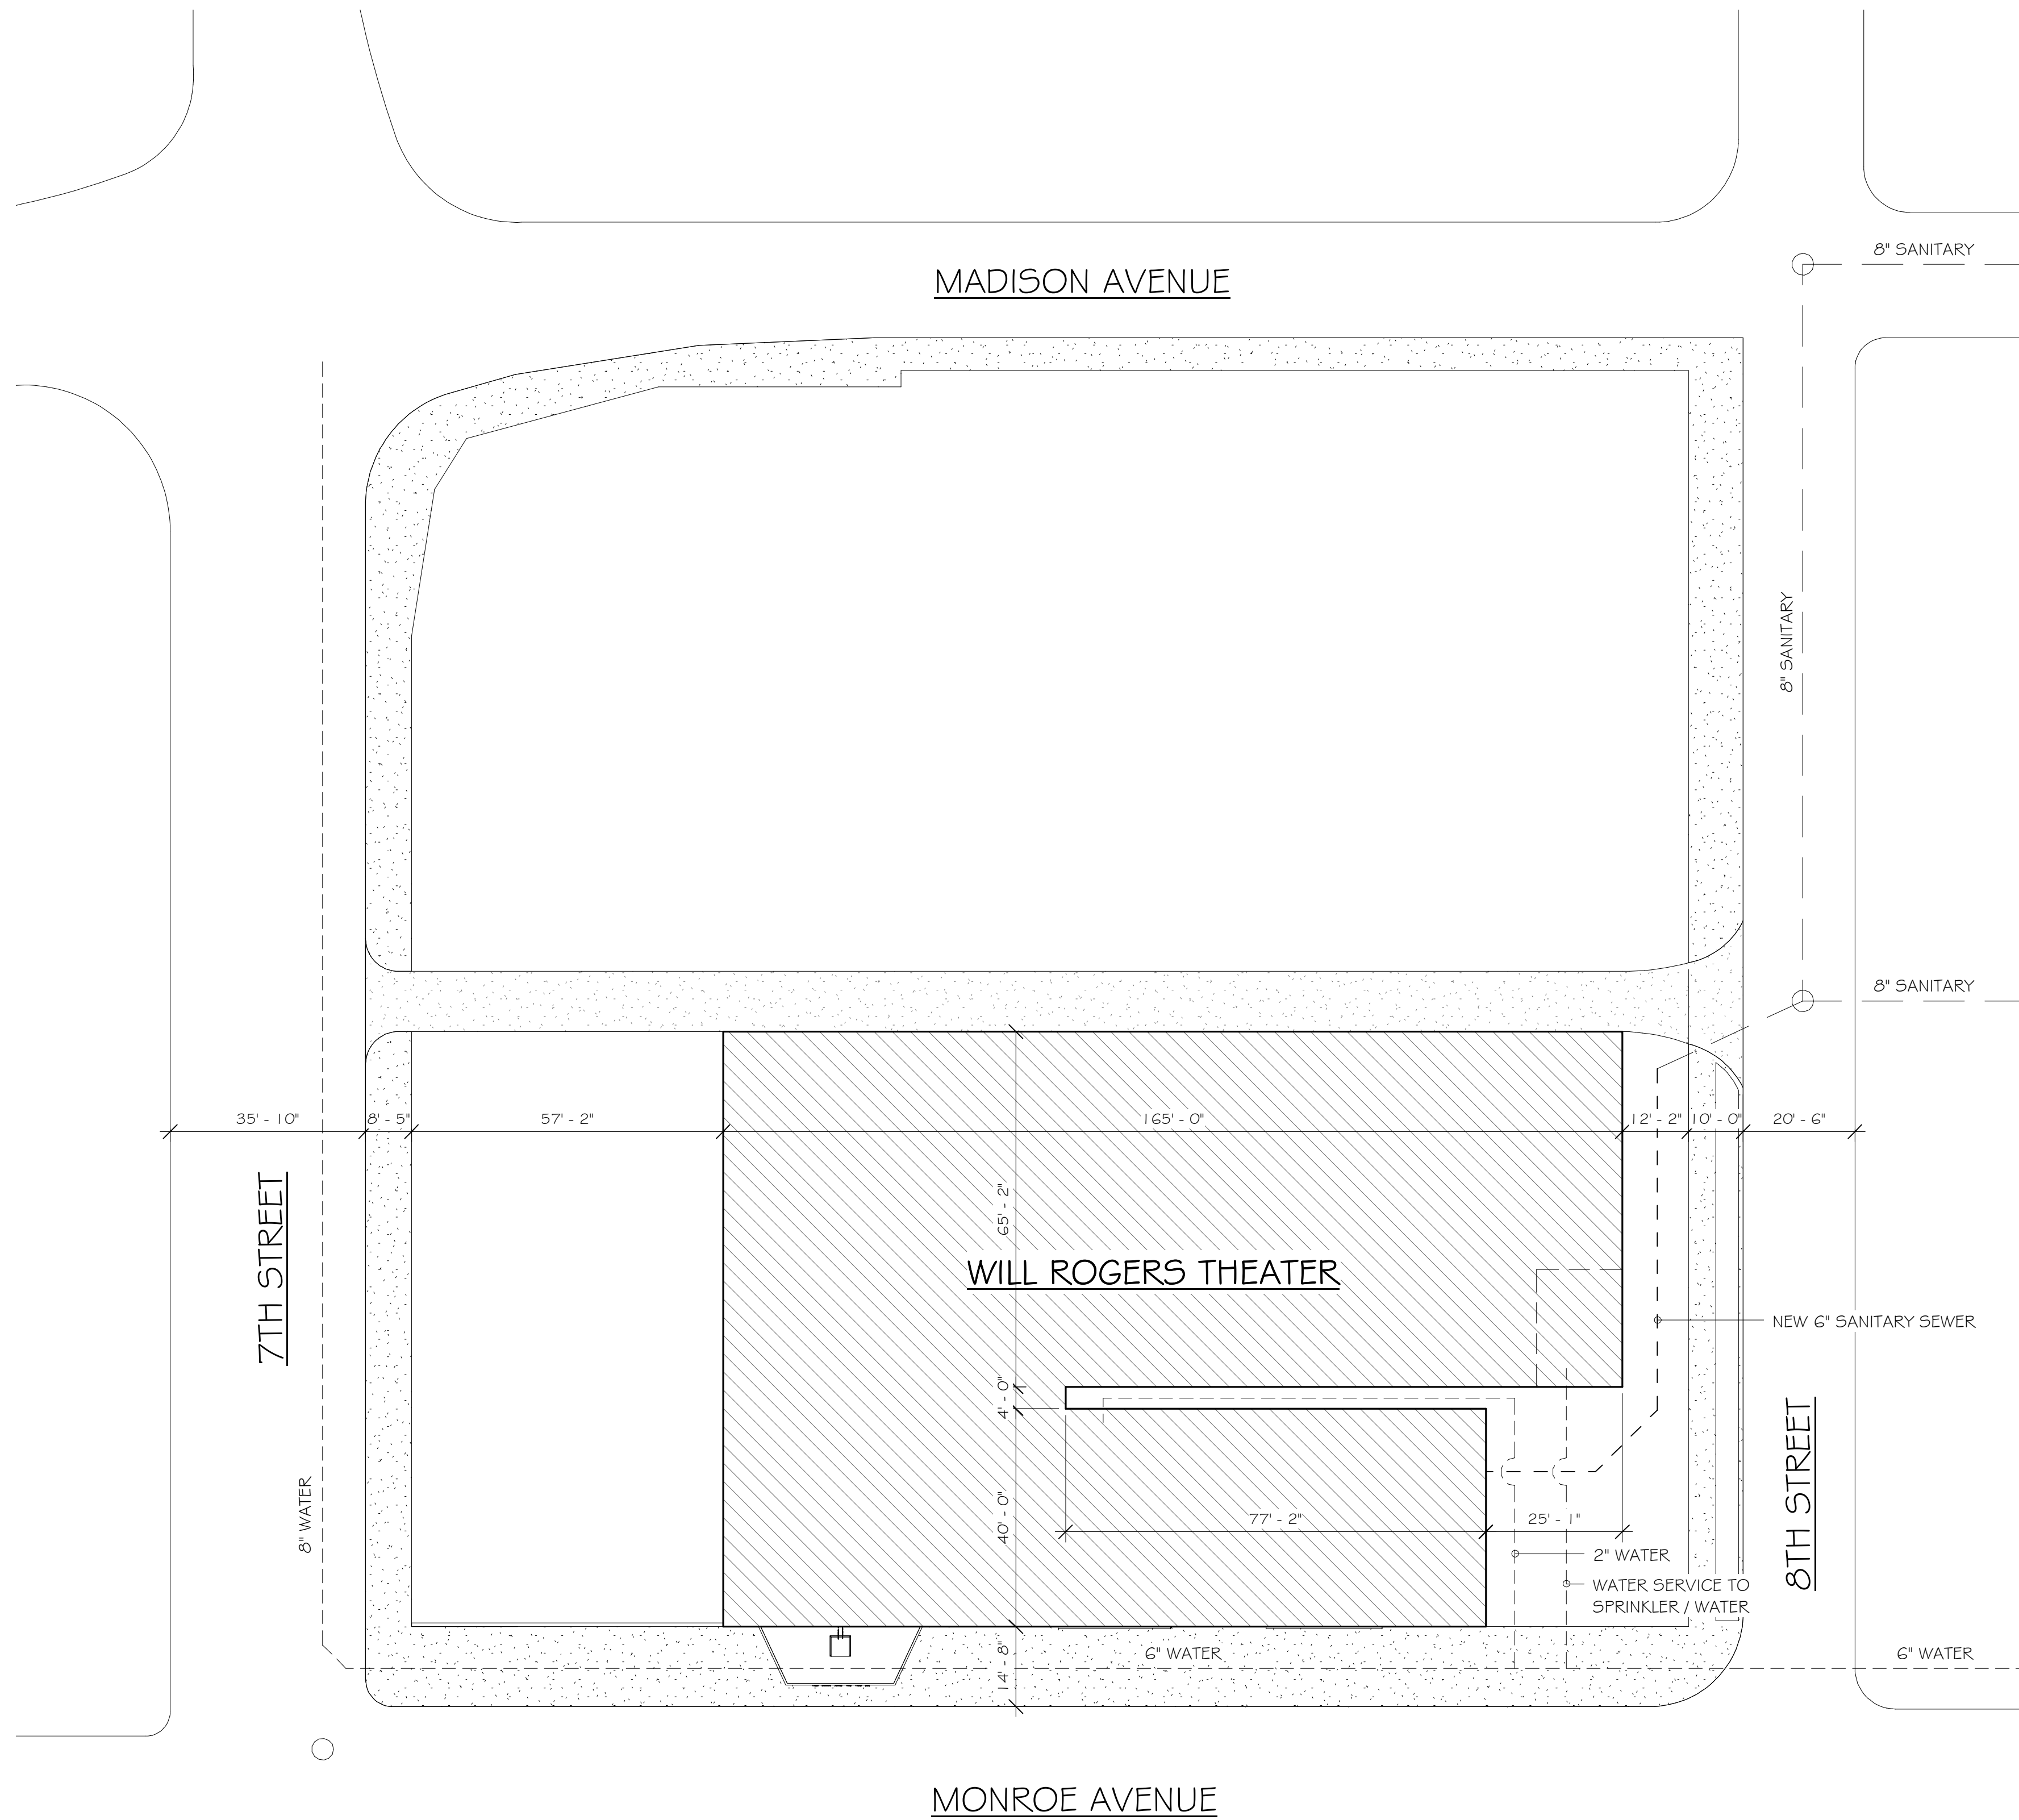

1 Site Plan
1" = 20'-0"

