


**Melotte
Morse
Leonatti
Parker**



213 1/2 South Sixth Street
Springfield, Illinois, 62701
Voice (217) 789-9515
Fax (217) 789-9518
www.mmlpltd.com
architect@mmlpltd.com
Firm Registration #184-000252

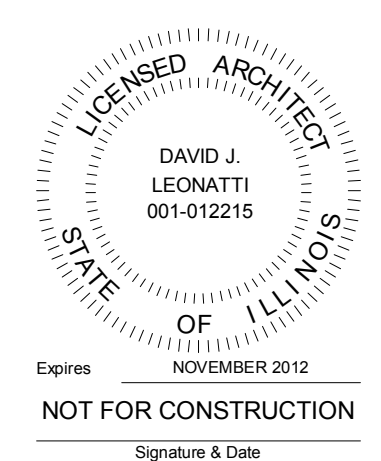

Preliminary

**Overall Floor
Plans - New
Work**

**Will Rogers
Theater
Charleston**


Kate Dumke Troccoli
Washington Square
Realtors
815-434-3630

Sept. 9, 2012

A1.0

MMLP # 111117

NEW FLOOR PLAN KEYNOTES

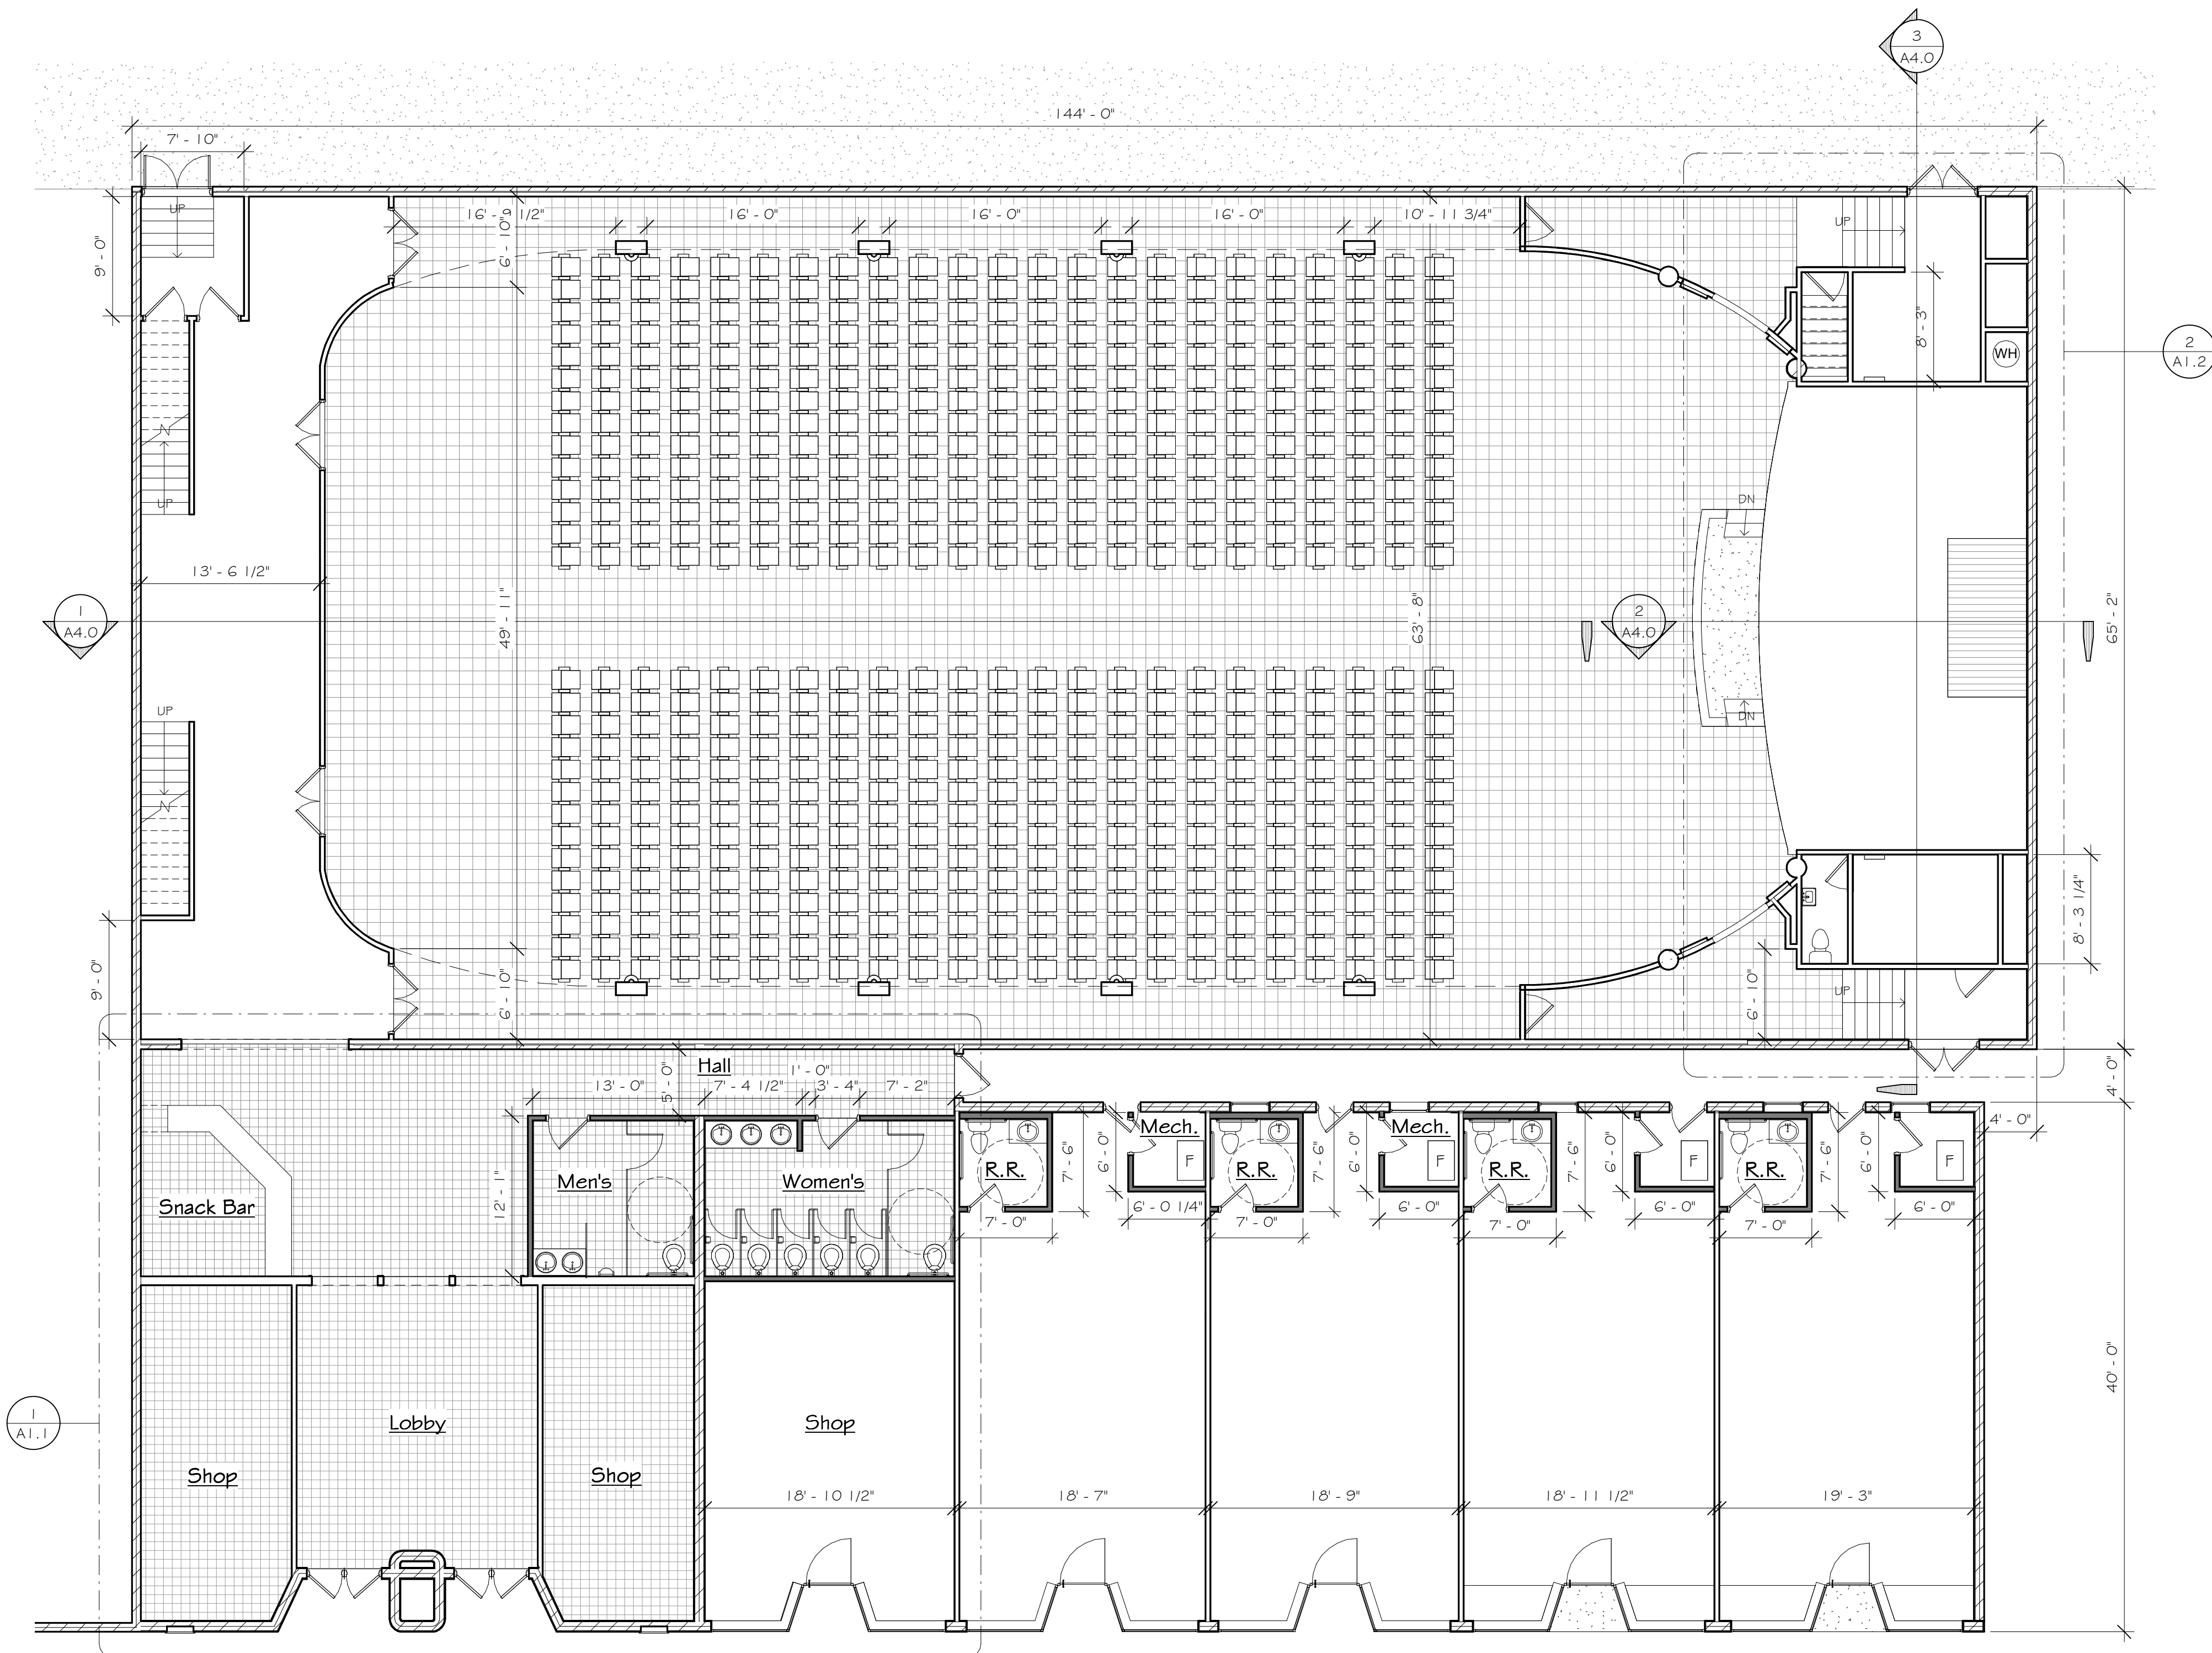

1 First Floor Plan - New Work
1/8" = 1'-0"

