


**Melotte
Morse
Leonatti
Parker**



213 1/2 South Sixth Street
Springfield, Illinois, 62701
Voice (217) 789-9515
Fax (217) 789-9518
www.mmpltd.com
architect@mmpltd.com
Firm Registration #184-000252

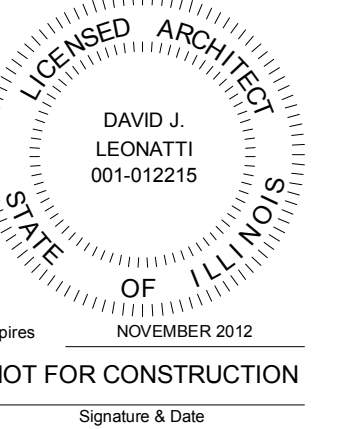

Preliminary

**Overall Floor
Plans - New
Work**



**Will Rogers
Theater
Charleston**

Kate Dumke Troccoli
Washington Square
Realtors
815-434-3630

May 22, 2012

A1.0

MMLP # 111117

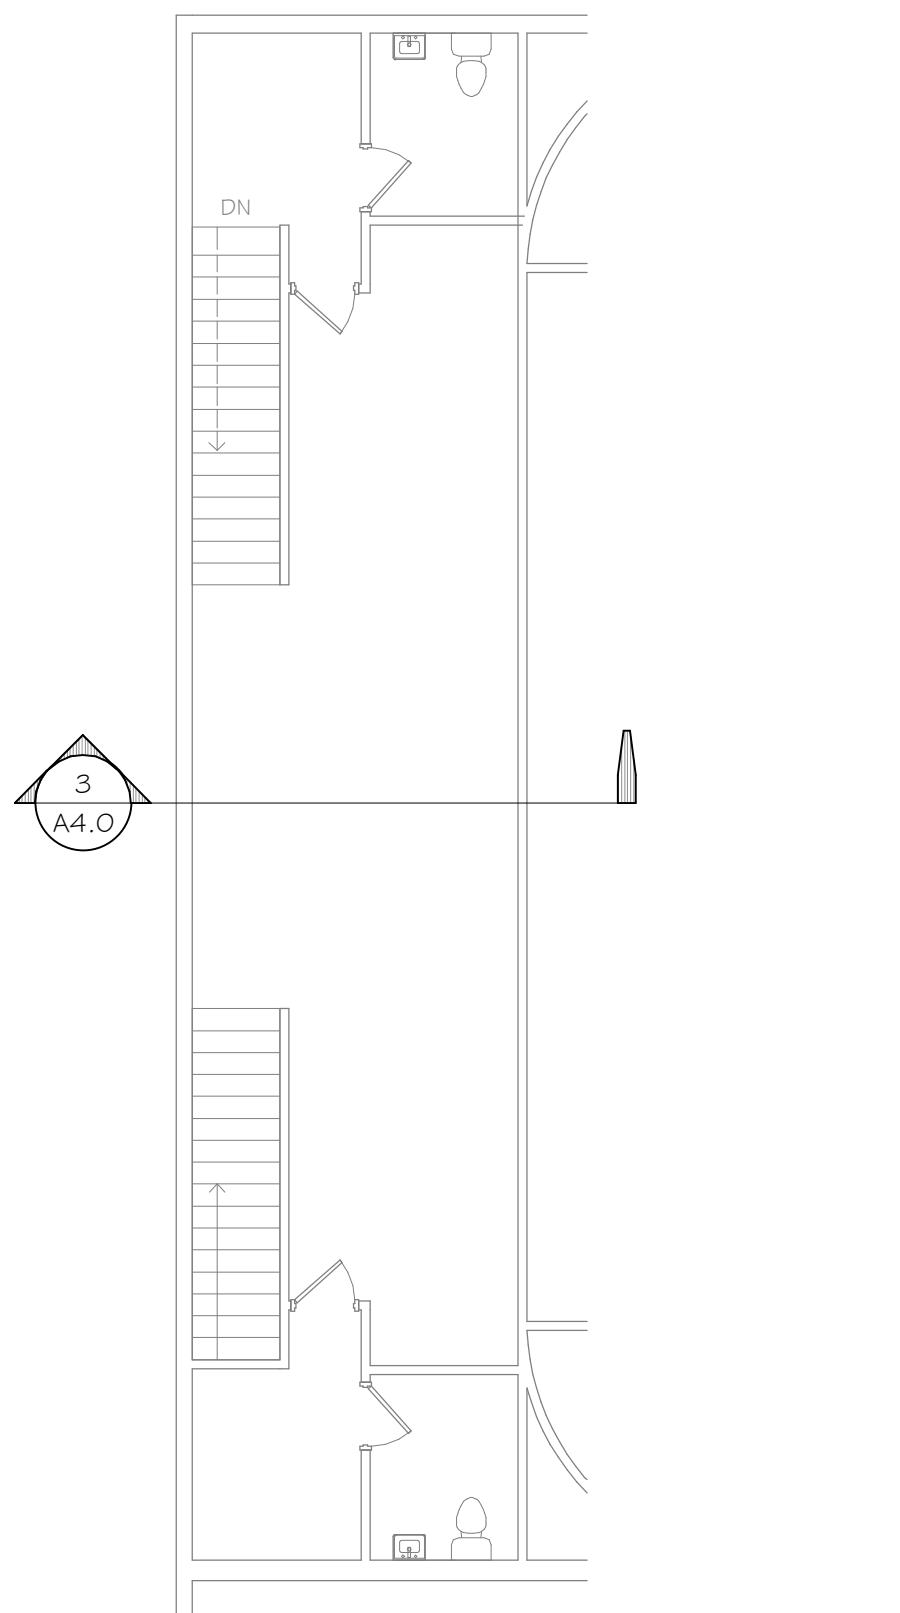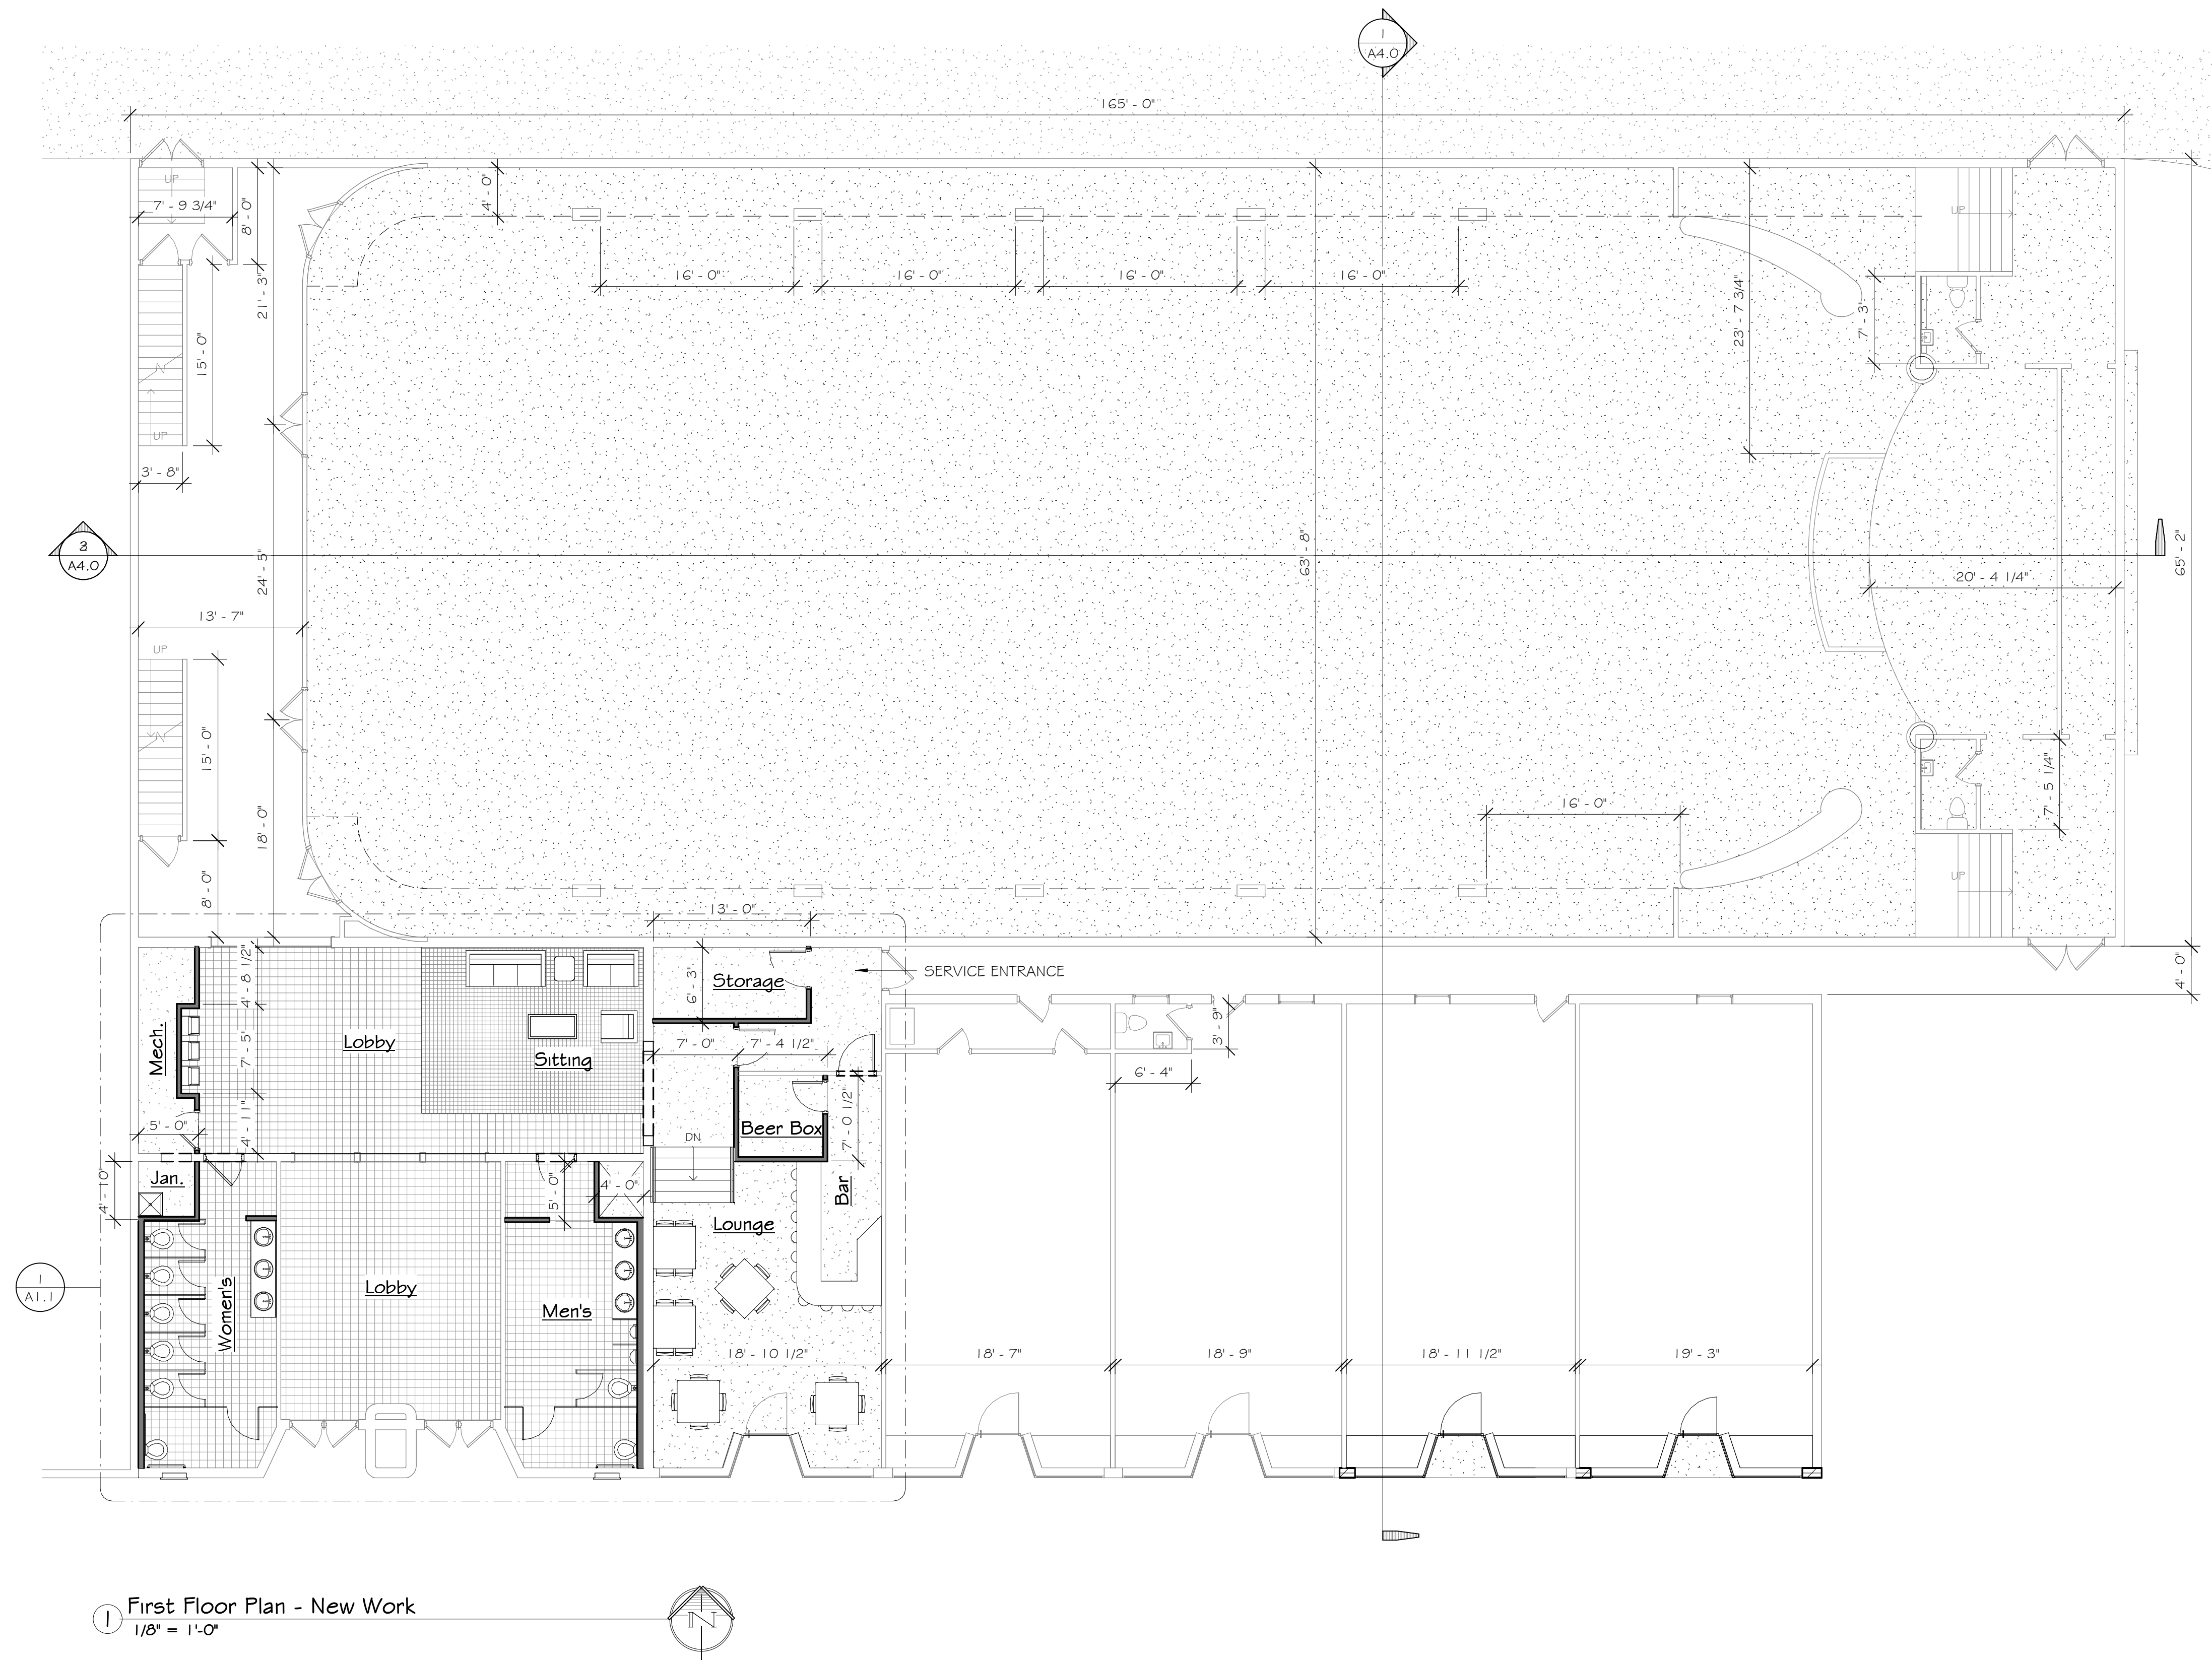

② Second Floor Plan - New Work
1/8" = 1'-0"

① First Floor Plan - New Work
1/8" = 1'-0"

NEW FLOOR PLAN KEYNOTES