

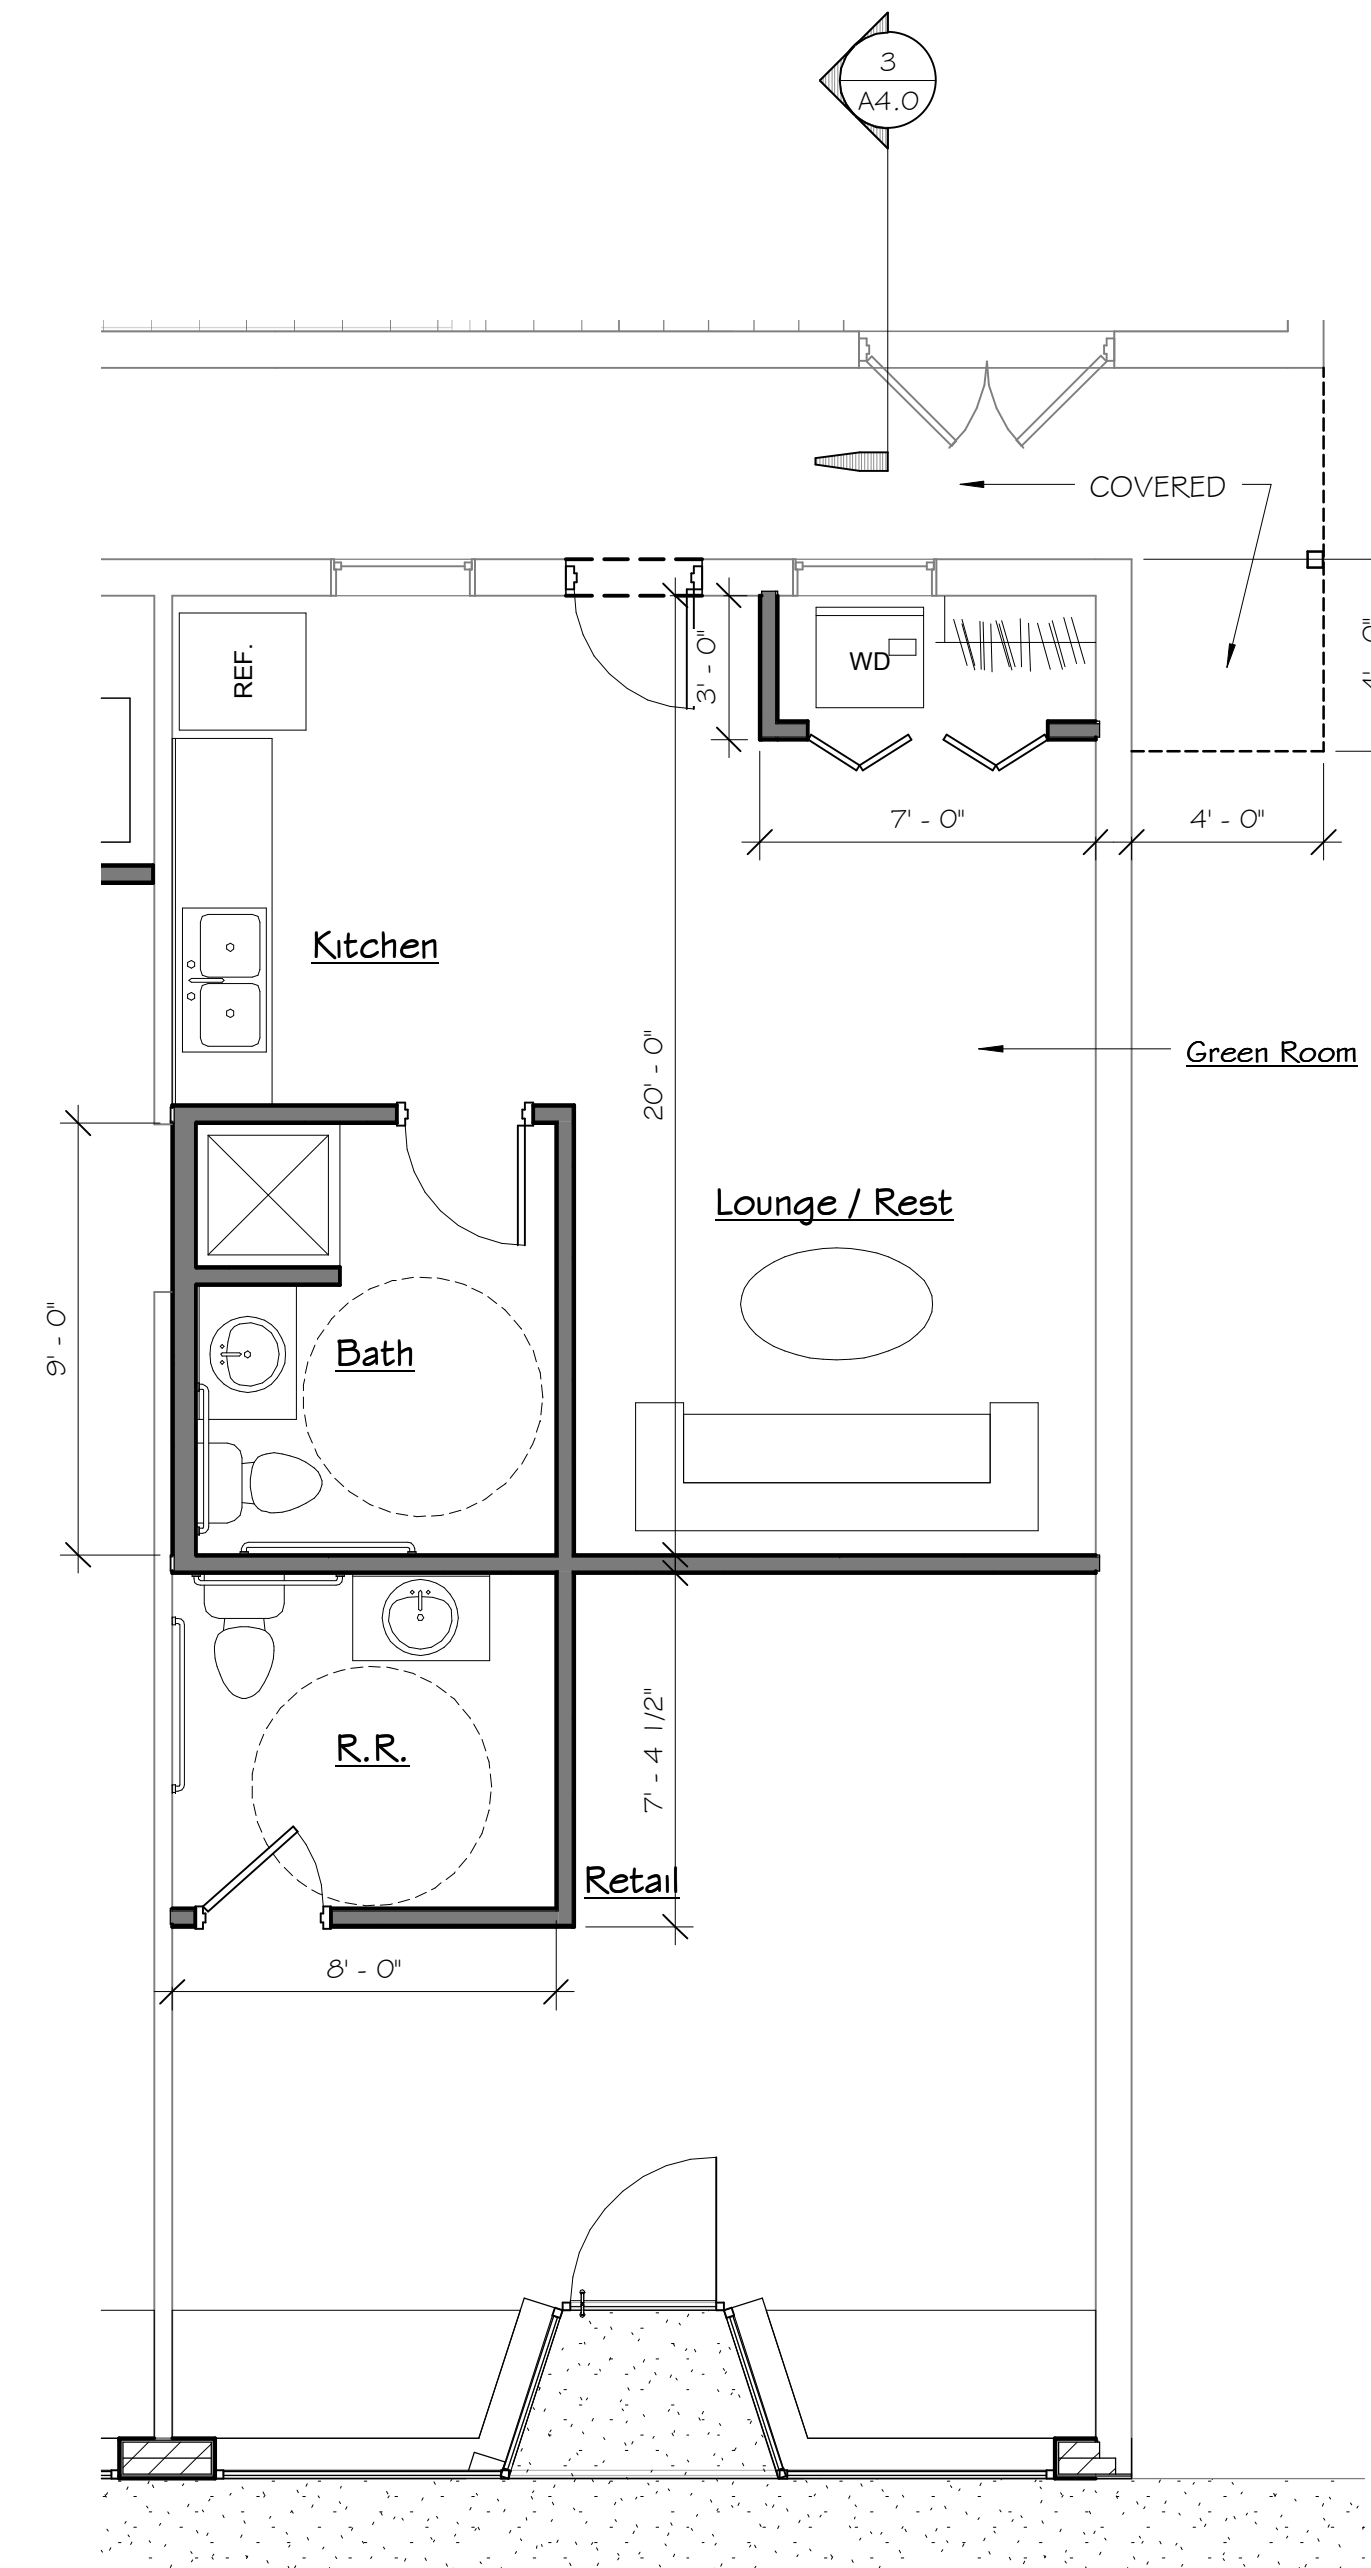


1 Lobby / Lounge Plan - New Work  
1/4" = 1'-0"

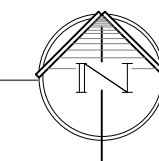


3 Green Room Plan - New Work  
1/4" = 1'-0"

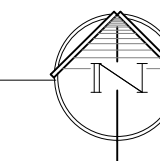

**Melotte  
Morse  
Leonatti  
Parker**



213 1/2 South Sixth Street  
Springfield, Illinois, 62701  
Voice (217) 789-9515  
Fax (217) 789-9518  
www.mmlpltd.com  
architect@mmlpltd.com  
Firm Registration #184-000252

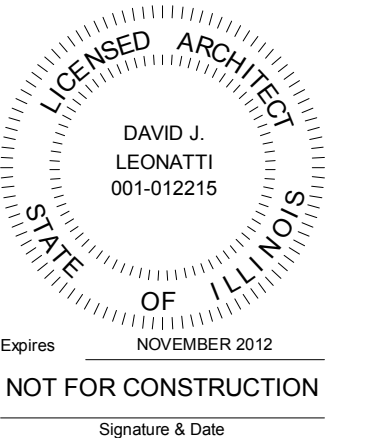

Preliminary

**Enlarged  
Plans -  
Option 6  
Layout**

**Will Rogers  
Theater  
Charleston**

Kate Dumke Troccoli  
Washington Square  
Realtors  
815-434-3630

Oct. 16, 2012

**OP 6.1**

MMLP # 111117