


**Melotte  
Morse  
Leonatti  
Parker**



213 1/2 South Sixth Street  
Springfield, Illinois, 62701  
Voice (217) 789-9515  
Fax (217) 789-9518  
www.mmpltd.com  
architect@mmpltd.com  
Firm Registration #184-000252

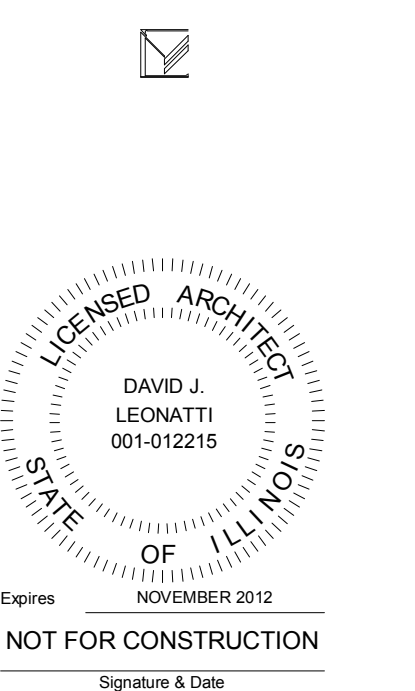

Preliminary

**Overall Floor  
Plans - New  
Work**

**Will Rogers  
Theater  
Charleston**


Kate Dumke Troccoli  
Washington Square  
Realtors  
815-434-3630

June 19, 2012

**A1.0**

MMLP # 111117

NEW FLOOR PLAN KEYNOTES

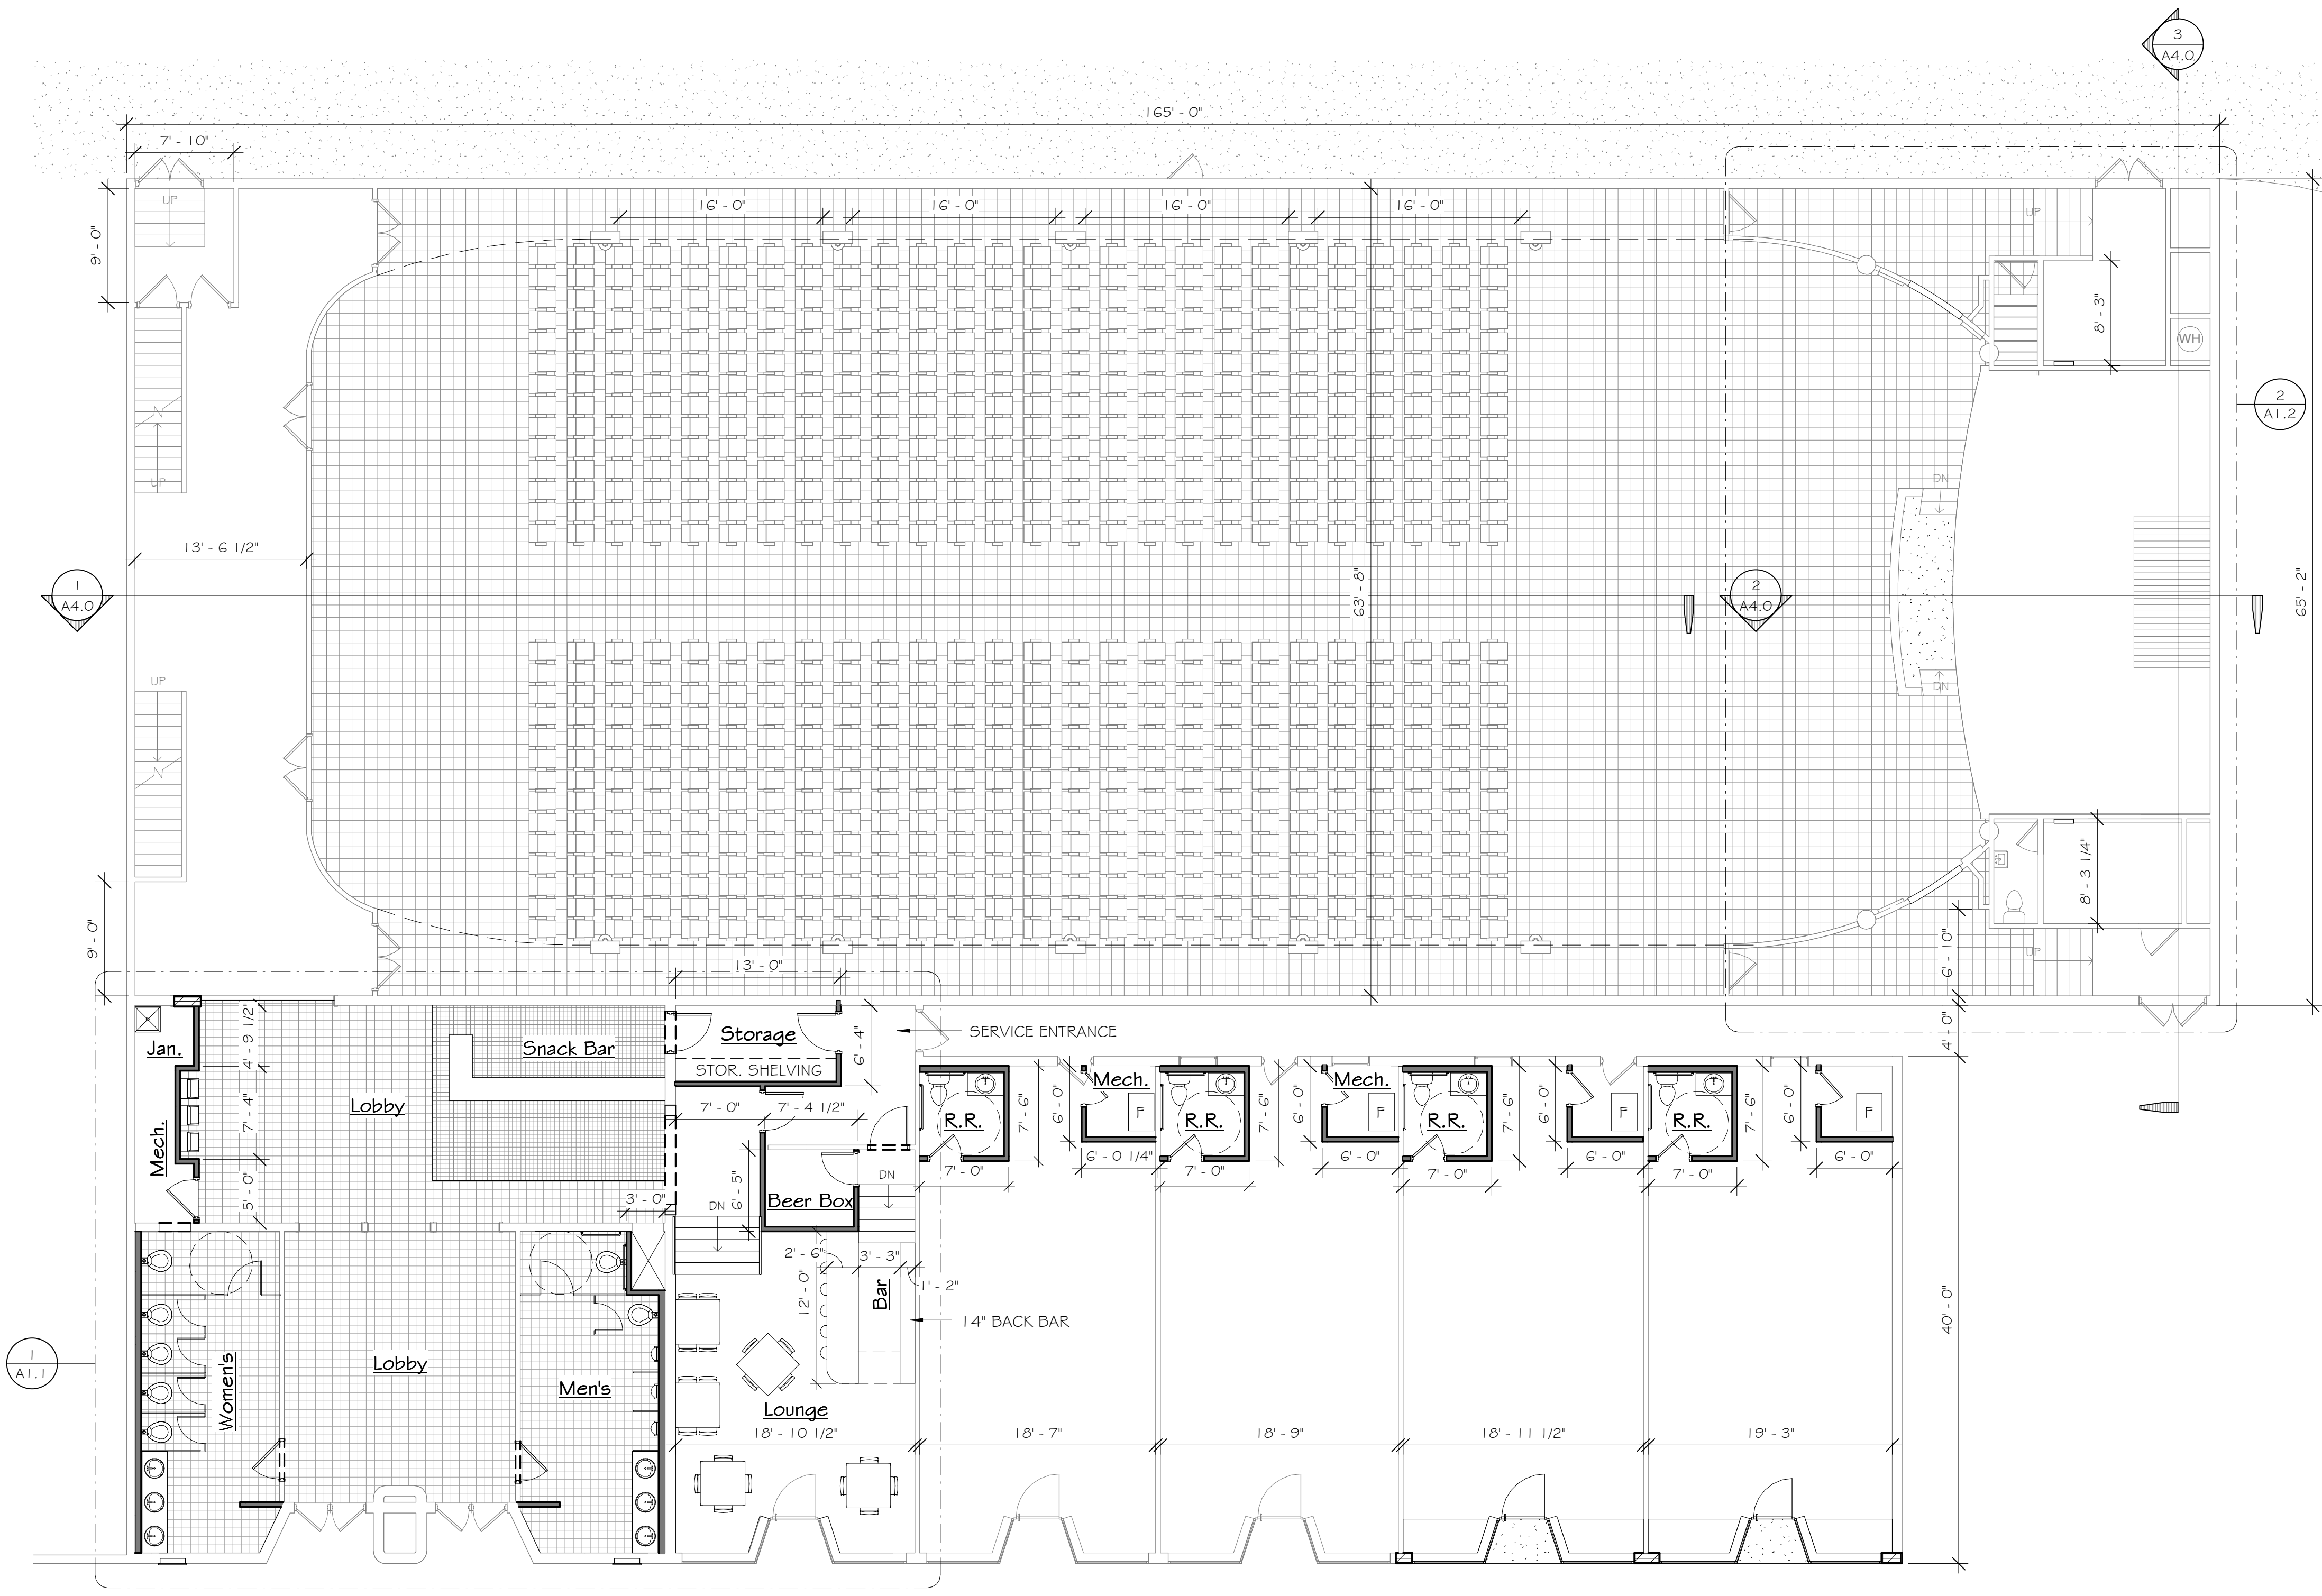

**1 First Floor Plan - New Work**  
1/8" = 1'-0"

