



1 Section 1  
1/4" = 1'-0"

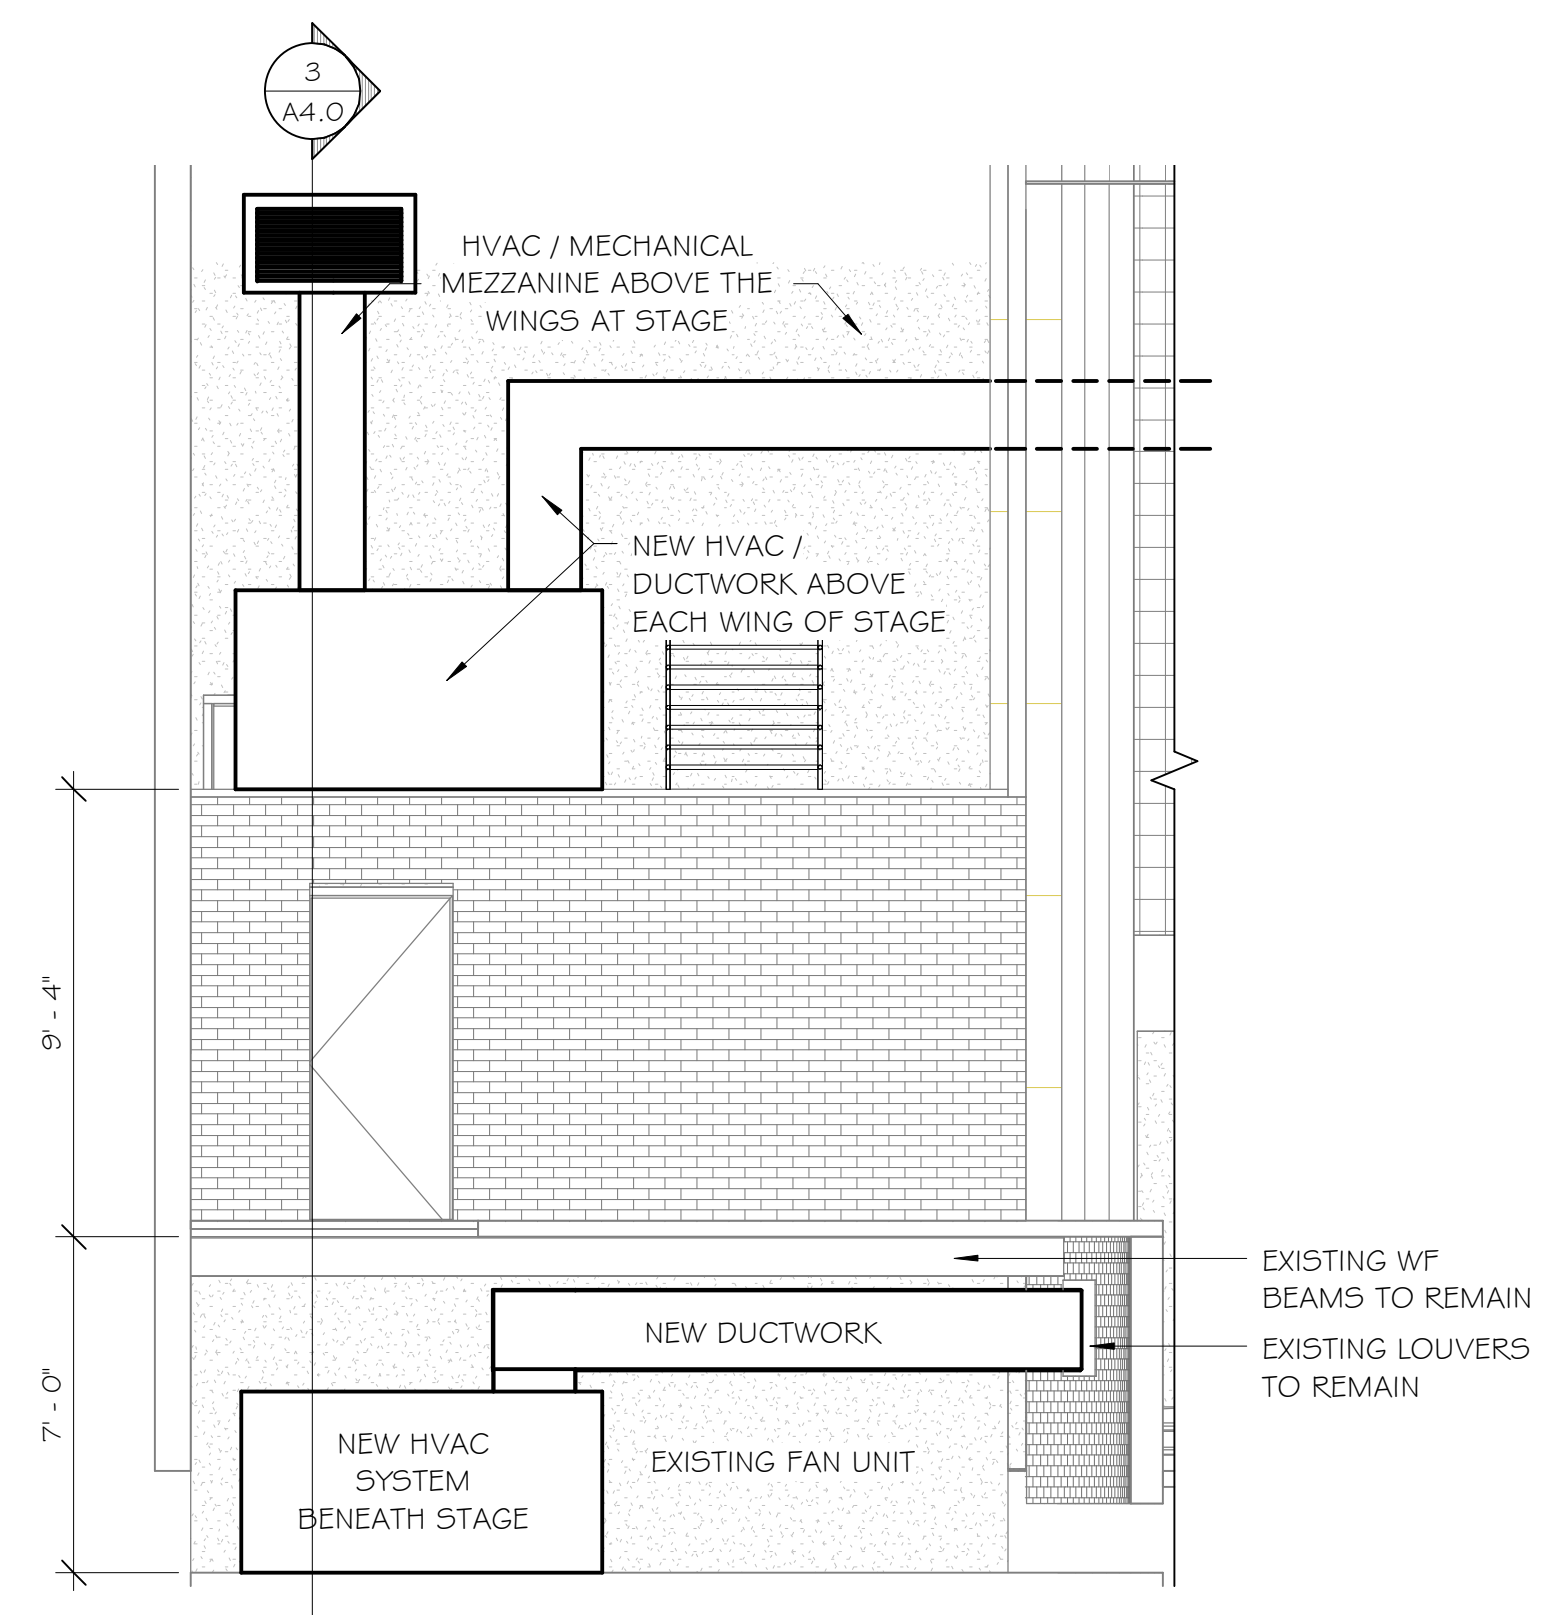

2 Section 2  
1/4" = 1'-0"

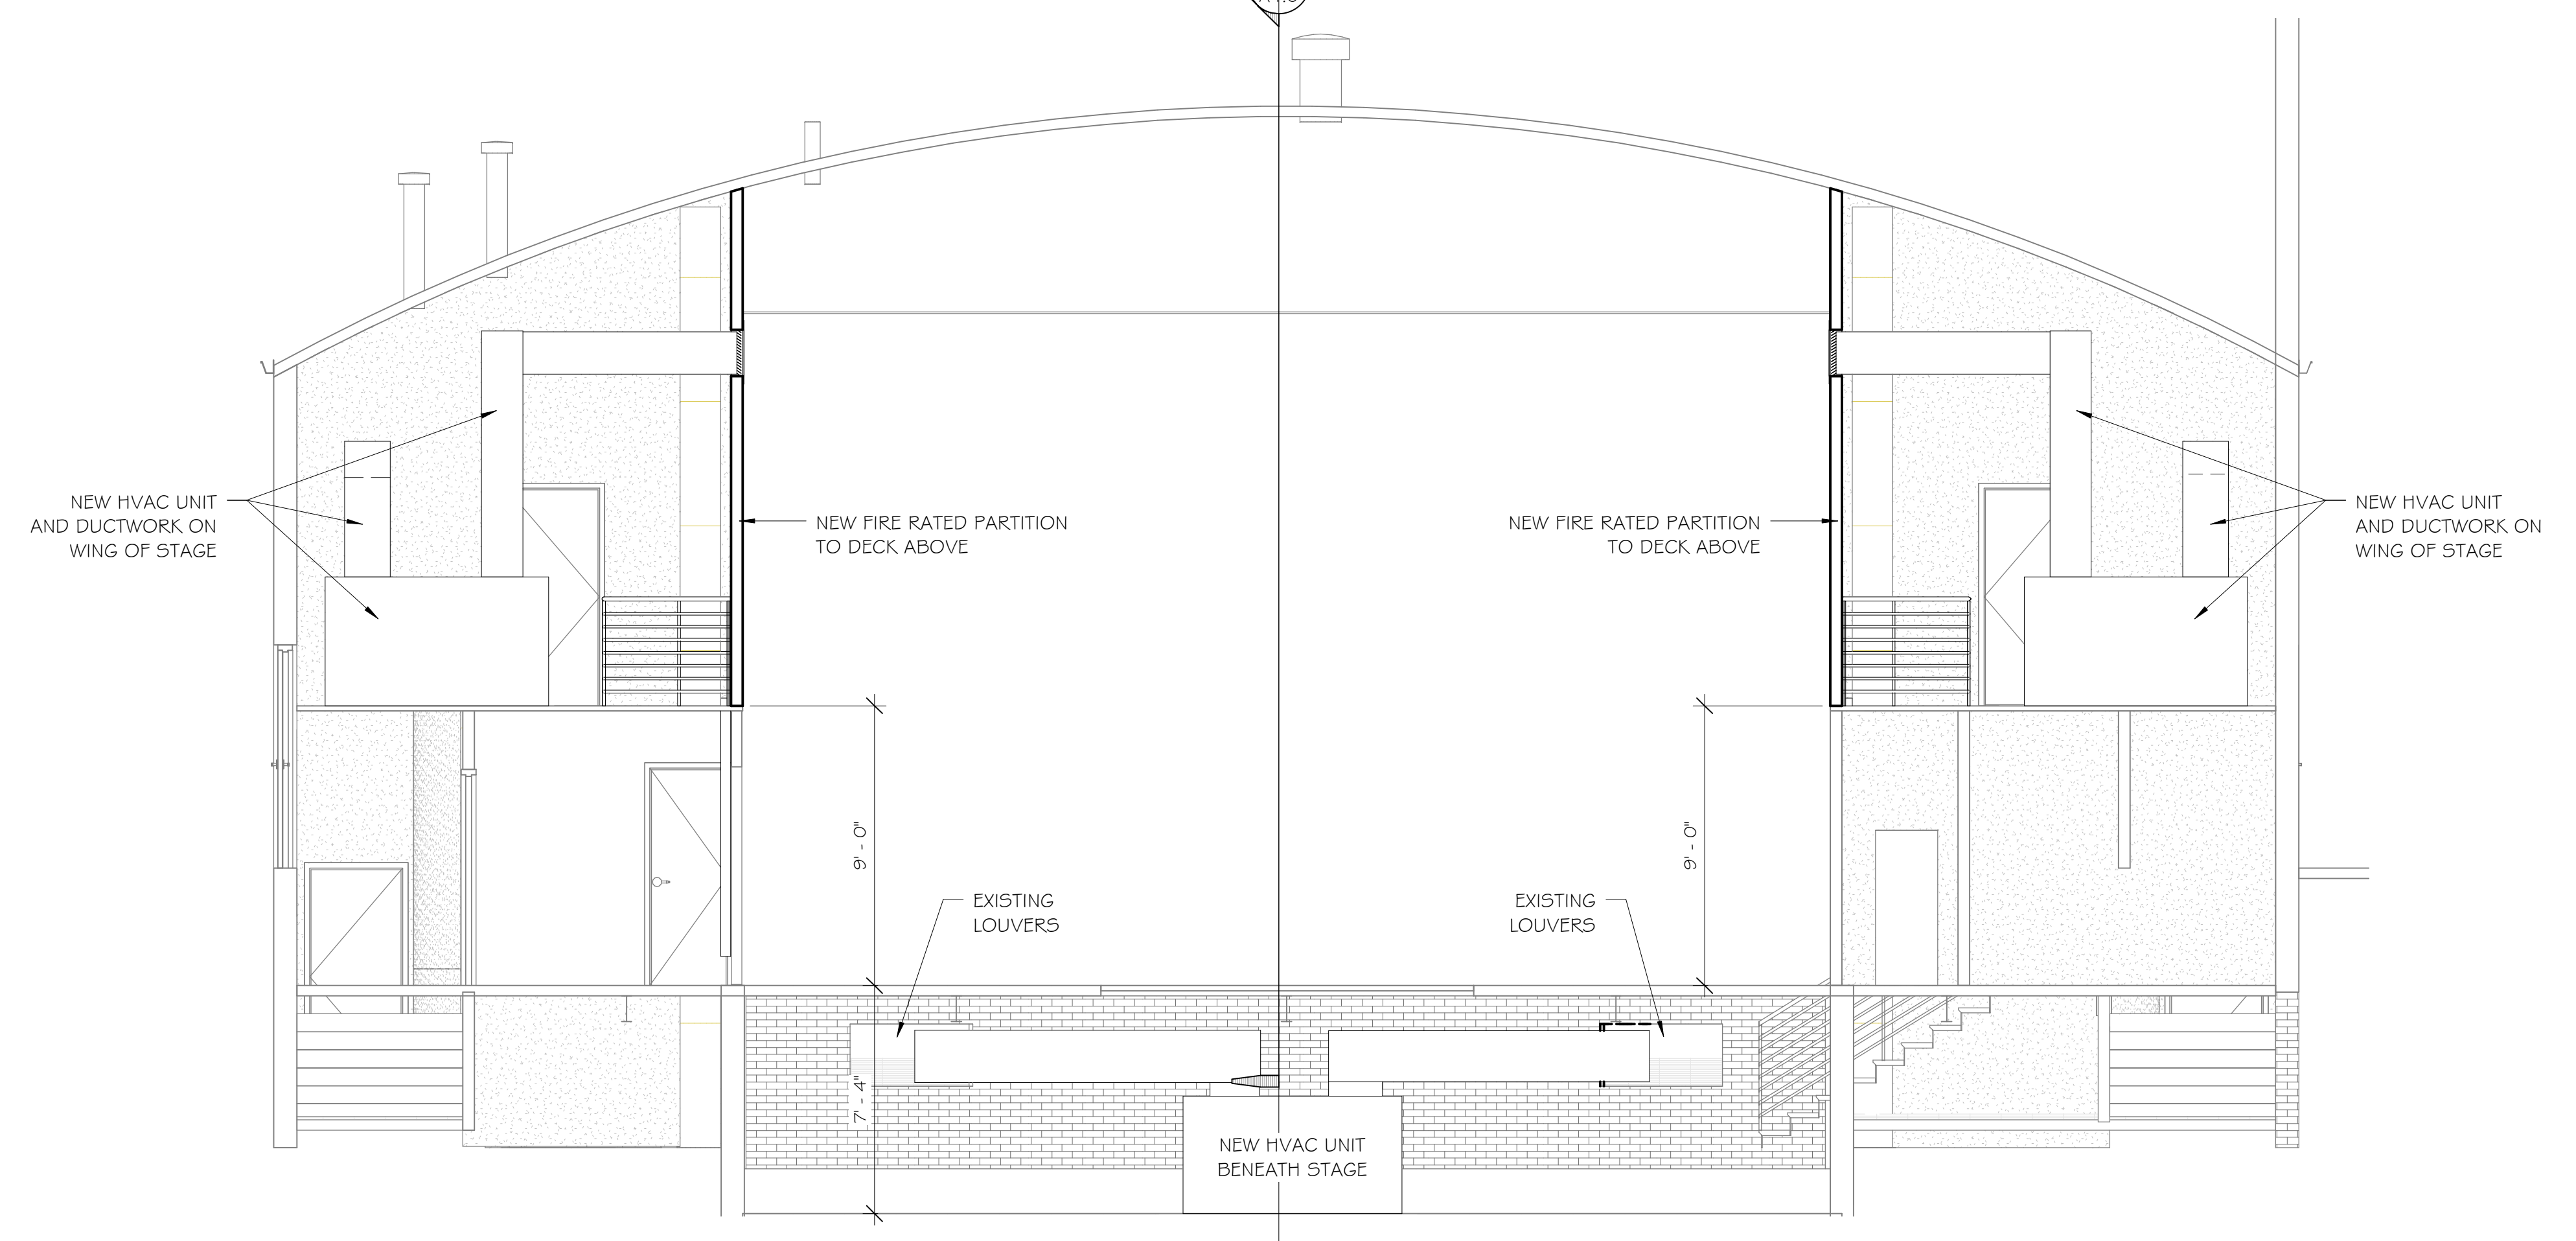


3 Section 3  
1/4" = 1'-0"

**Melotte  
Morse  
Leonatti  
Parker**



213 1/2 South Sixth Street  
Springfield, Illinois, 62701  
Voice (217) 789-9515  
Fax (217) 789-9518  
www.mmlpltd.com  
architect@mmlpltd.com  
Firm Registration #184-000252

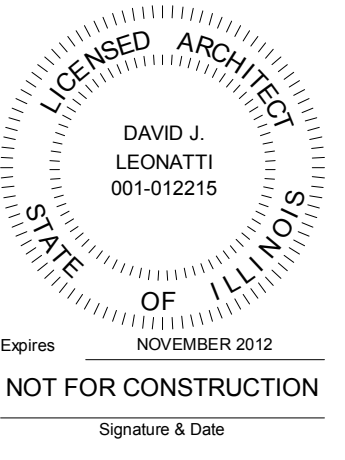

Preliminary

**Building  
Sections**

**Will Rogers  
Theater  
Charleston**

Kate Dumke Troccoli  
Washington Square  
Realtors  
815-434-3630

June 19, 2012

**A4.0**

MMLP # 111117