


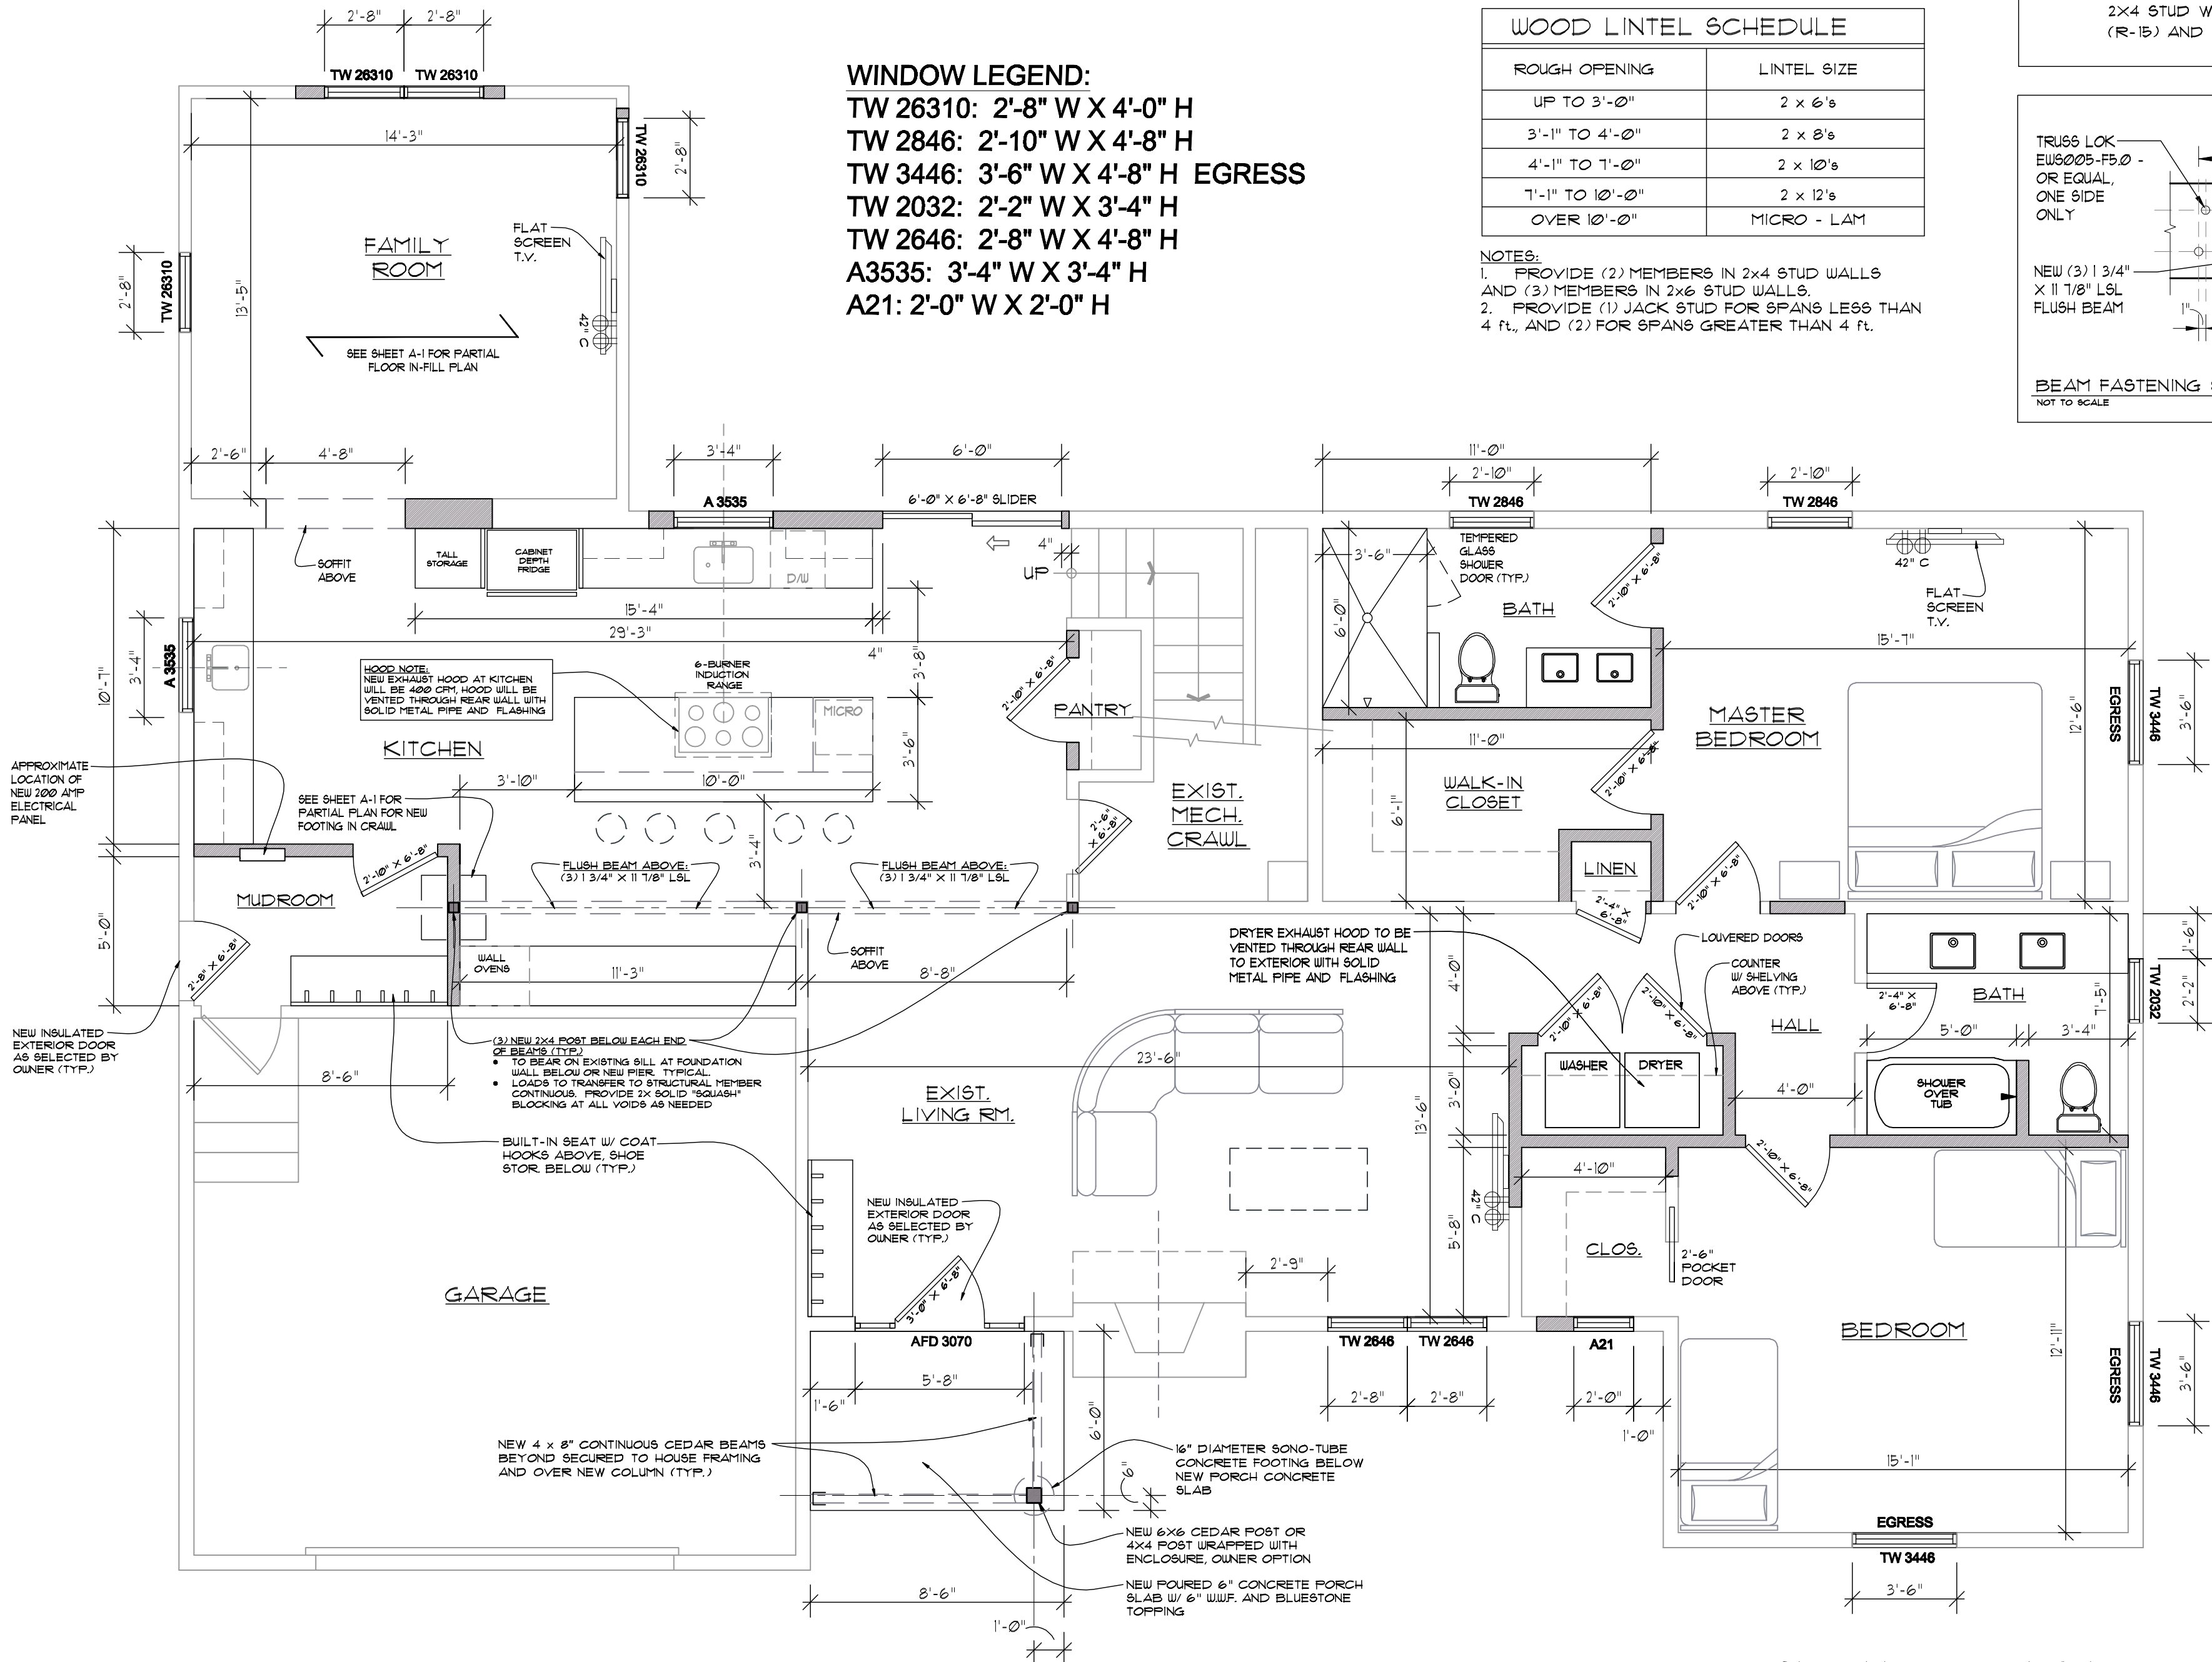

A-3

DRAWING TITLE
PROPOSED PLAN,
DETAILS AND NOTES

PROJECT NO.
3 (2025)

DATE
1/12/2025

DRAWN BY
JVC

PROJECT
Front Porch
Roof &
1st Floor
Alterations at
152 Windsor
Road,
Yardley
PA
19067

NJ LIC. #21AI01892600

Date: 1/12/25

Joseph Como, RA
20 Hendrickson Road, Lawrenceville, N.J. 08648
● Mobile 609.610.6158 ● JVCNJ1616@yahoo.Com

