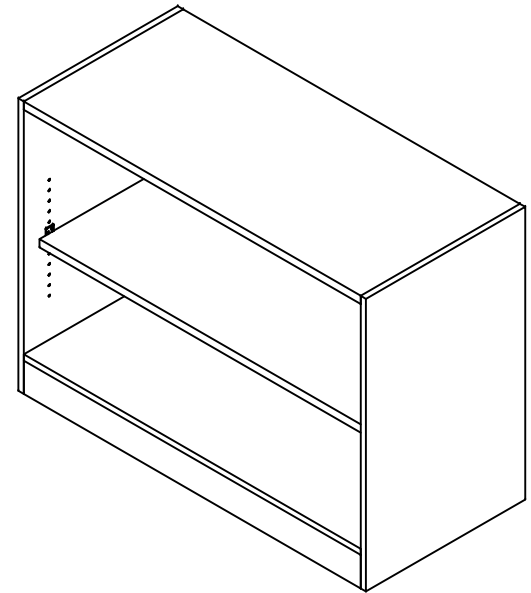
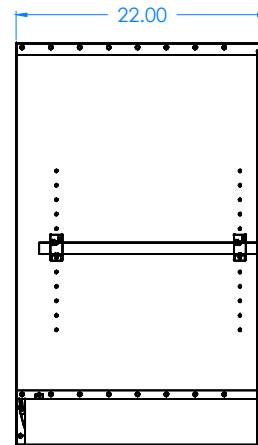
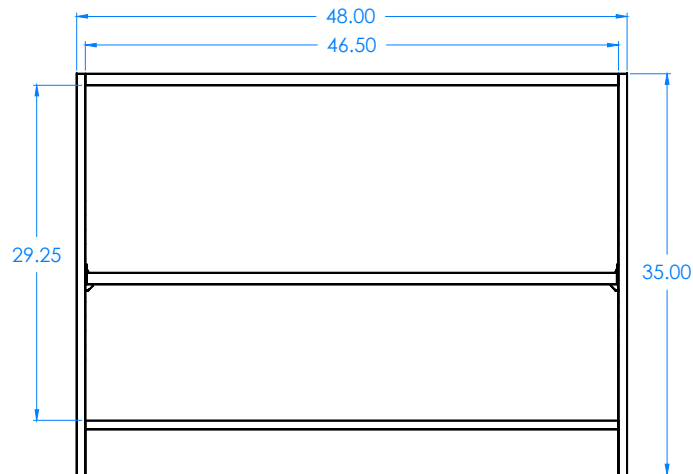


**NOTE:**

1. PART # SHOWN IS FOR MAPLE CONSTRUCTION.
FOR OAK, ADD SUFFIX "K". e.g. OS-1404K

REV.	DESCRIPTION	DATE	NAME	ECN NO.
B	UPDATED SHELF DEPTH, CLIP HOLE LOCATIONS & QUANTITIES	8/10/16	JCF	N/A
A	CREATED DRAWING	2/26/13	JCF	N/A

REVISION LEVEL

DWN BY:	JCF	DWN DATE:	2/26/13
APR BY:		DATE APR:	
APR BY:		DATE APR:	

UNLESS OTHERWISE SPECIFIED
DIMENSION ARE IN INCHES
DECIMALS: X = ± .030
XX = ± .020
XXX = ± .010
ANGLES: = ± 1°
CABINET SQUARENESS ± .0625

THIS DRAWING IS THE SOLE PROPERTY OF
DIVERSIFIED WOOD CRAFTS. IT MAY NOT
BE ALTERED OR CHANGED WITHOUT
PERMISSION



300 South Krueger Street
Suring, WI 54174
diversifiedwoodcrafts.com

TITLE:
**OPEN SHELF STORAGE - 35"H x 48"W x 22"D
FULL ASSEMBLY**

DRAWING NUMBER:

OS-1404

SCALE:


NTS

SHEET:

1 OF 8

REVISION:

REV B

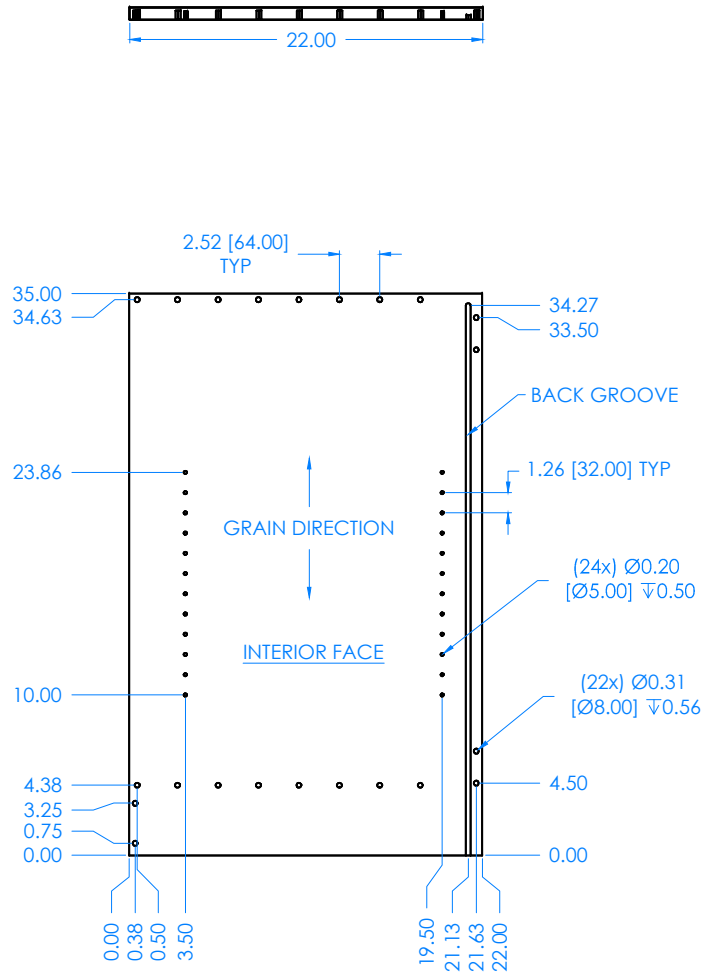

NOTE:

1. QTY (2) PER UNIT - (1) LEFT, (1) RIGHT.
2. LEFT SIDE SHOWN, MIRROR FOR RIGHT.

DWN BY:	JCF	DWN DATE:	2/26/13
APR BY:		DATE APR:	
APR BY:		DATE APR:	

UNLESS OTHERWISE SPECIFIED
DIMENSION ARE IN INCHES
DECIMALS: X = ± .030
XX = ± .020
XXX = ± .010
ANGLES: ± 1°
CABINET SQUARENESS ± .0625

THIS DRAWING IS THE SOLE PROPERTY OF
DIVERSIFIED WOOD CRAFTS. IT MAY NOT
BE ALTERED OR CHANGED WITHOUT
PERMISSION



300 South Krueger Street
Suring, WI 54174
diversifiedwoodcrafts.com

TITLE:
SIDE - 0.75"THK x 22.00"W x 35.00"L

REV.	DESCRIPTION	DATE	NAME	ECN NO.
B	UPDATED SHELF DEPTH, CLIP HOLE LOCATIONS & QUANTITIES	8/10/16	JCF	N/A
A	CREATED DRAWING	2/26/13	JCF	N/A
REV.	DESCRIPTION	DATE	NAME	ECN NO.

REVISION LEVEL

DRAWING NUMBER:

OS-1404

SCALE:


NTS

SHEET:

2 OF 8

REVISION:

REV B

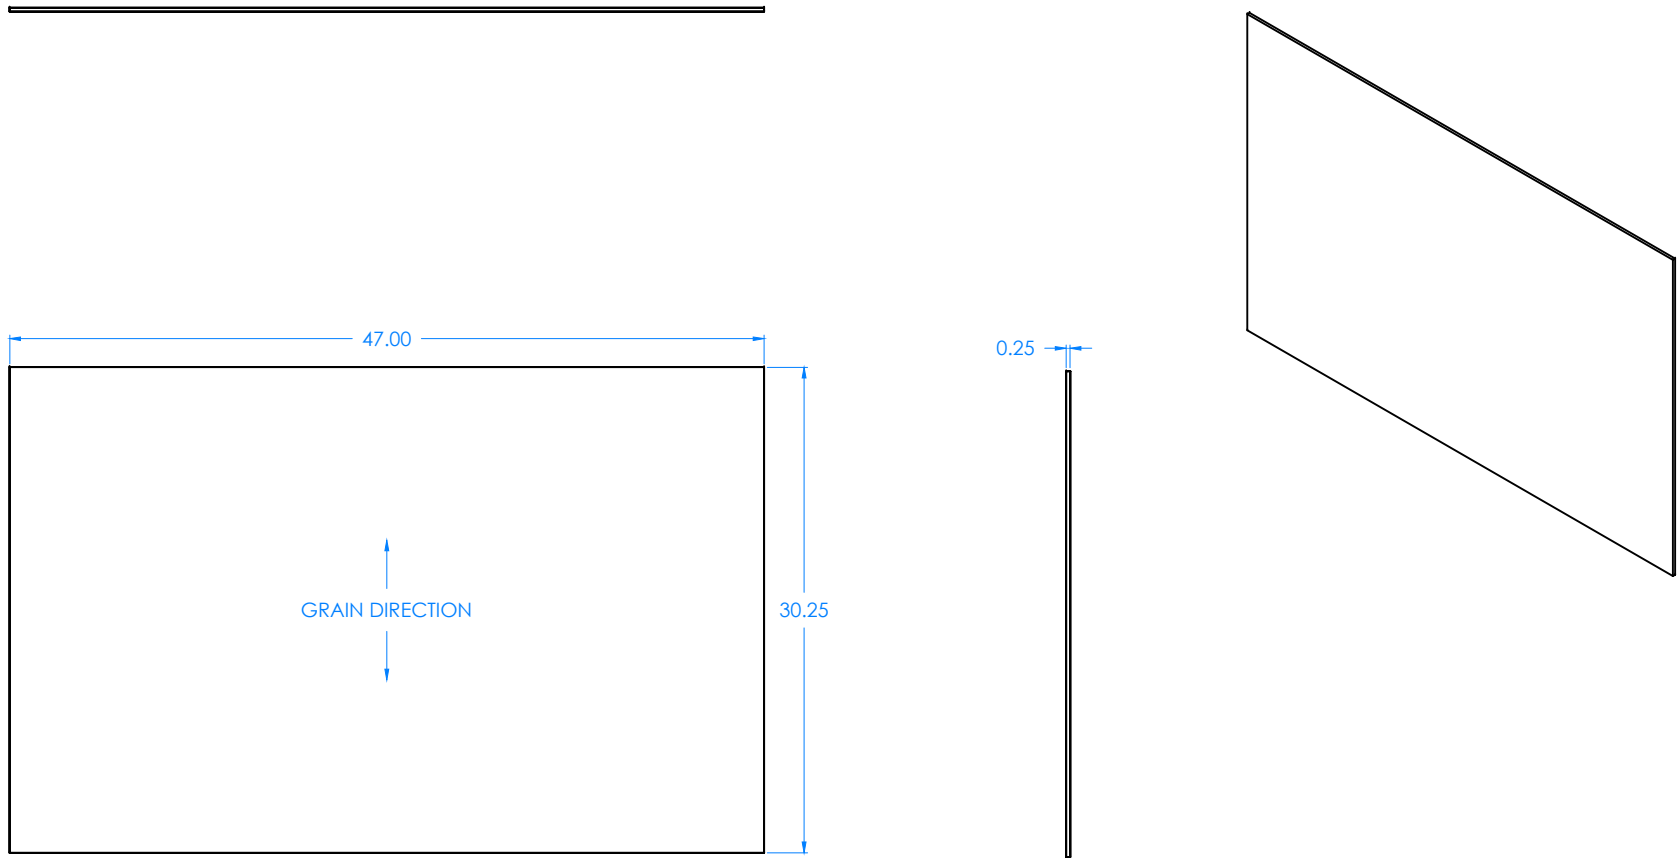**NOTE:**

1.

B	UPDATED SHELF DEPTH, CLIP HOLE LOCATIONS & QUANTITIES	8/10/16	JCF	N/A
A	CREATED DRAWING	2/26/13	JCF	N/A
REV.	DESCRIPTION	DATE	NAME	ECN NO.
REVISION LEVEL				




DWN BY:	JCF	DWN DATE:	2/26/13
APR BY:		DATE APR:	
APR BY:		DATE APR:	
UNLESS OTHERWISE SPECIFIED DIMENSION ARE IN INCHES			
DECIMALS: X = ± .030			
.XX = ± .020			
.XXX = ± .010			
ANGLES: = ± 1°			
CABINET SQUARENESS ± .0625			
THIS DRAWING IS THE SOLE PROPERTY OF DIVERSIFIED WOOD CRAFTS. IT MAY NOT BE ALTERED OR CHANGED WITHOUT PERMISSION			



300 South Krueger Street
Suring, WI 54174
diversifiedwoodcrafts.com

TITLE:
BACK - 0.25"THK x 47.00"W x 30.25"L

DRAWING NUMBER:	OS-1404	SCALE:	NTS	SHEET:	3 OF 8	REVISION:	REV B
-----------------	---------	--------	-----	--------	--------	-----------	-------

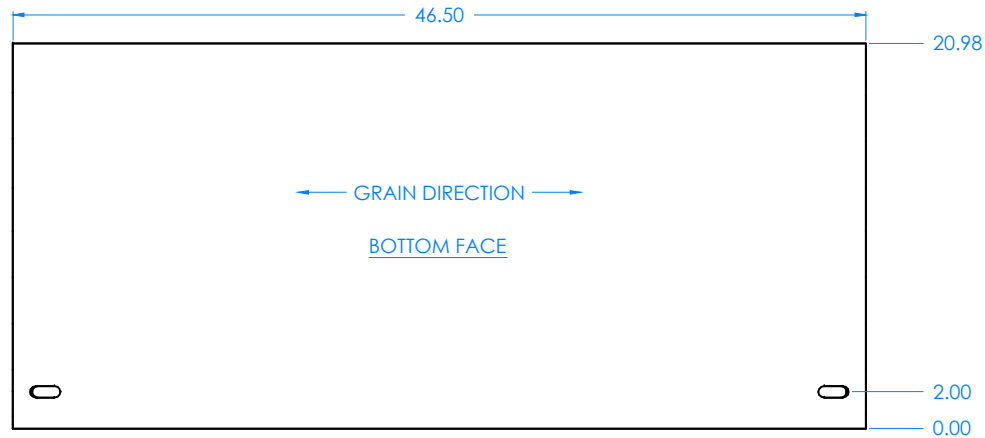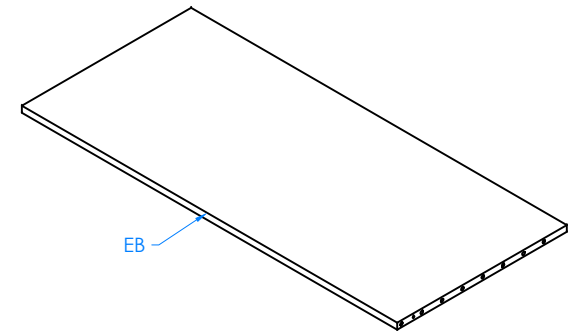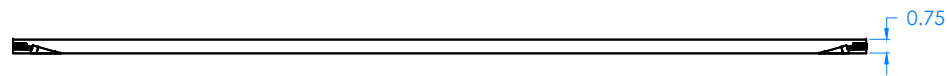

(16x) Ø0.31
[Ø8.00] ∇0.70

2.52 [64.00] TYP

0.50
0.00

0.00
0.38
0.75

NOTE:

1.

DWN BY:	JCF	DWN DATE:	2/26/13
APR BY:		DATE APR:	
APR BY:		DATE APR:	

UNLESS OTHERWISE SPECIFIED
DIMENSION ARE IN INCHES
DECIMALS: X = ± .030
XX = ± .020
XXX = ± .010
ANGLES: ± 1°
CABINET SQUARENESS ± .0625

THIS DRAWING IS THE SOLE PROPERTY OF
DIVERSIFIED WOOD CRAFTS. IT MAY NOT
BE ALTERED OR CHANGED WITHOUT
PERMISSION



300 South Krueger Street
Suring, WI 54174
diversifiedwoodcrafts.com

TITLE:
BOTTOM - 0.75"THK x 20.98"W x 46.50"L

REV.	DESCRIPTION	DATE	NAME	ECN NO.
B	UPDATED SHELF DEPTH, CLIP HOLE LOCATIONS & QUANTITIES	8/10/16	JCF	N/A
A	CREATED DRAWING	2/26/13	JCF	N/A
REV.	DESCRIPTION	DATE	NAME	ECN NO.
REVISION LEVEL				

DRAWING NUMBER:

OS-1404

SCALE:





NTS

SHEET:

4 OF 8

REVISION:

REV B

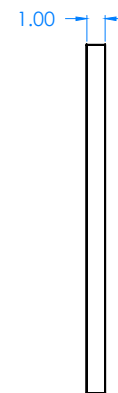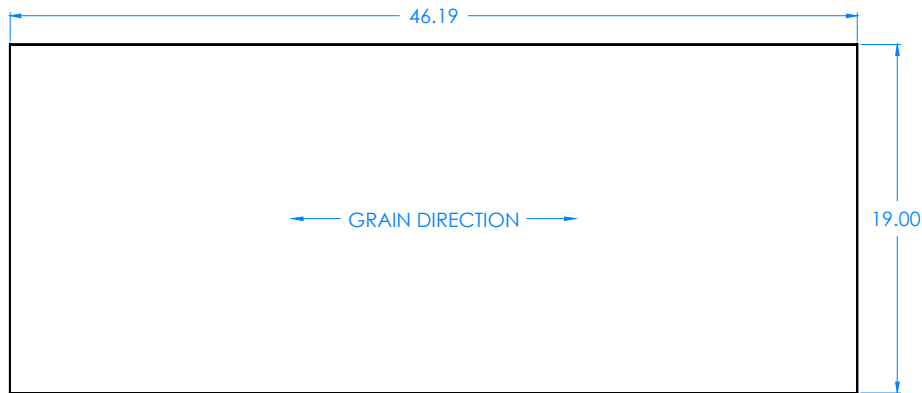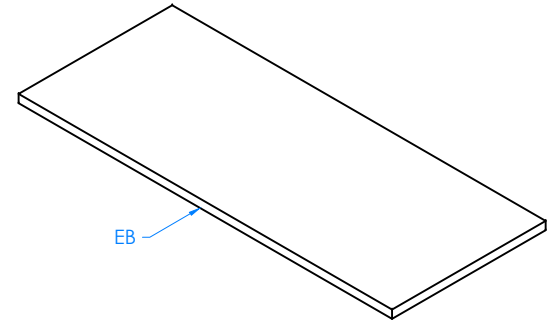 **NOTE:**

1.

DWN BY:	JCF	DWN DATE:	2/26/13
APR BY:		DATE APR:	
APR BY:		DATE APR:	

UNLESS OTHERWISE SPECIFIED
DIMENSION ARE IN INCHES
DECIMALS: X = ± .030
XX = ± .020
XXX = ± .010
ANGLES: ± 1°
CABINET SQUARENESS ± .0625



300 South Krueger Street
Suring, WI 54174
diversifiedwoodcrafts.com

TITLE:
ADJUSTABLE SHELF - 1.00"THK x 19.00"W x 46.19"L

B	UPDATED SHELF DEPTH, CLIP HOLE LOCATIONS & QUANTITIES	8/10/16	JCF	N/A
A	CREATED DRAWING	2/26/13	JCF	N/A
REV.	DESCRIPTION	DATE	NAME	ECN NO.

REVISION LEVEL

THIS DRAWING IS THE SOLE PROPERTY OF
DIVERSIFIED WOOD CRAFTS. IT MAY NOT
BE ALTERED OR CHANGED WITHOUT
PERMISSION

DRAWING NUMBER:

OS-1404

SCALE:




NTS

SHEET:

5 OF 8

REVISION:

REV B

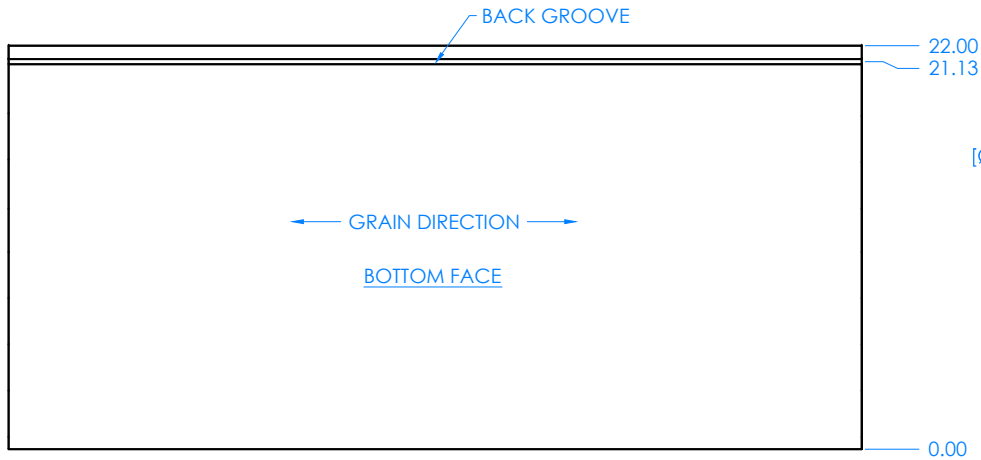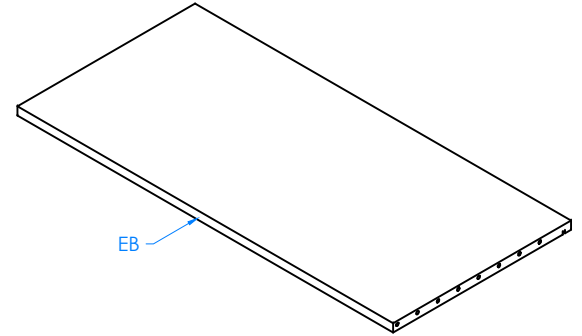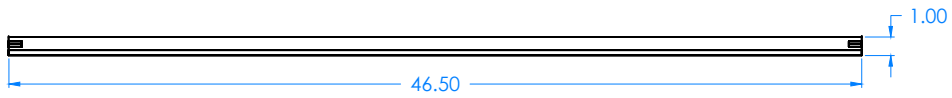

(16x) Ø0.31
[Ø8.00] ∇THRU

2.52 [64.00] TYP

0.50

0.00

0.00

0.63

1.00

NOTE:

1.

REV.	DESCRIPTION	DATE	NAME	ECN NO.
B	UPDATED SHELF DEPTH, CLIP HOLE LOCATIONS & QUANTITIES	8/10/16	JCF	N/A
A	CREATED DRAWING	2/26/13	JCF	N/A
REV.	DESCRIPTION	DATE	NAME	ECN NO.
REVISION LEVEL				

DWN BY:	JCF	DWN DATE:	2/26/13
APR BY:		DATE APR:	
APR BY:		DATE APR:	
UNLESS OTHERWISE SPECIFIED DIMENSION ARE IN INCHES			
DECIMALS: X = ± .030			
.XX = ± .020			
.XXX = ± .010			
ANGLES: = ± 1°			
CABINET SQUARENESS ± .0625			
THIS DRAWING IS THE SOLE PROPERTY OF DIVERSIFIED WOOD CRAFTS. IT MAY NOT BE ALTERED OR CHANGED WITHOUT PERMISSION			



300 South Krueger Street
Suring, WI 54174
diversifiedwoodcrafts.com

TITLE:
TOP - 1.00"THK x 22.00"W x 46.50"L

DRAWING NUMBER:

OS-1404

SCALE:


NTS

SHEET:

6 OF 8

REVISION:

REV B

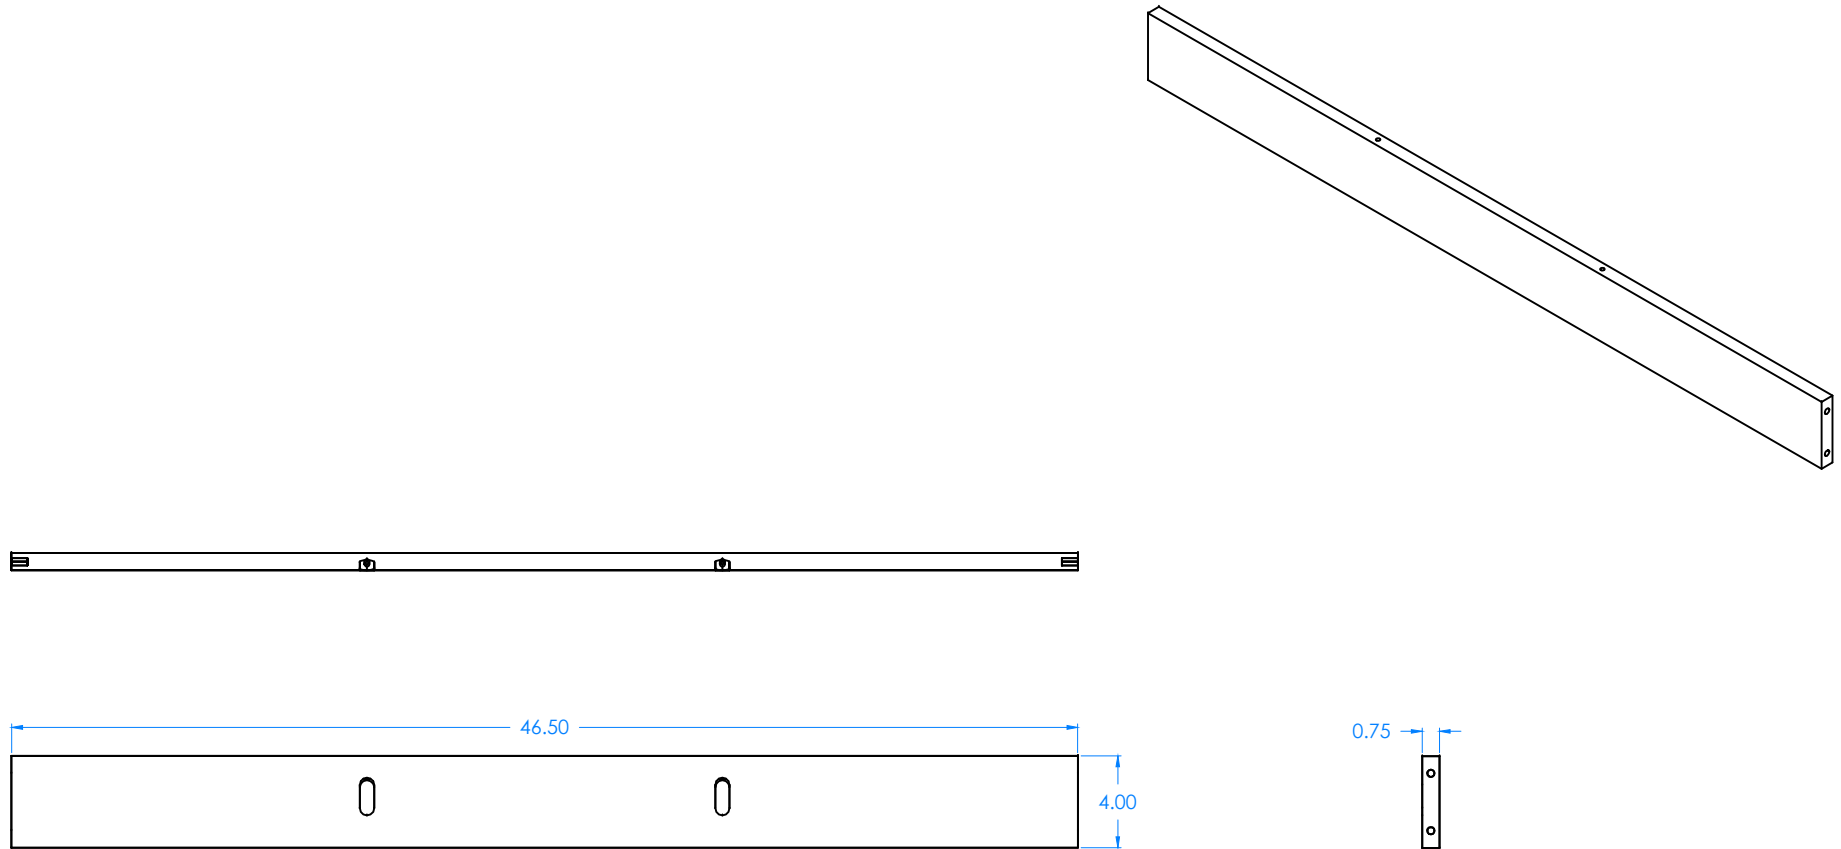**NOTE:**

1. SEE REFERENCE DRAWING "TOE KICK - 4IN - DETAIL".

B	UPDATED SHELF DEPTH, CLIP HOLE LOCATIONS & QUANTITIES	8/10/16	JCF	N/A
A	CREATED DRAWING	2/26/13	JCF	N/A
REV.	DESCRIPTION	DATE	NAME	ECN NO.

REVISION LEVEL

DWN BY:	JCF	DWN DATE:	2/26/13
APR BY:		DATE APR:	
APR BY:		DATE APR:	
UNLESS OTHERWISE SPECIFIED DIMENSION ARE IN INCHES			
DECIMALS: X = ± .030			
.XX = ± .020			
.XXX = ± .010			
ANGLES: = ± 1°			
CABINET SQUARENESS ± .0625			
THIS DRAWING IS THE SOLE PROPERTY OF DIVERSIFIED WOOD CRAFTS. IT MAY NOT BE ALTERED OR CHANGED WITHOUT PERMISSION			



300 South Krueger Street
Suring, WI 54174
diversifiedwoodcrafts.com

TITLE:
TOEKICK - 0.75"THK x 4.00"W x 46.50"L

DRAWING NUMBER:

OS-1404

SCALE:


NTS

SHEET:

7 OF 8

REVISION:

REV B

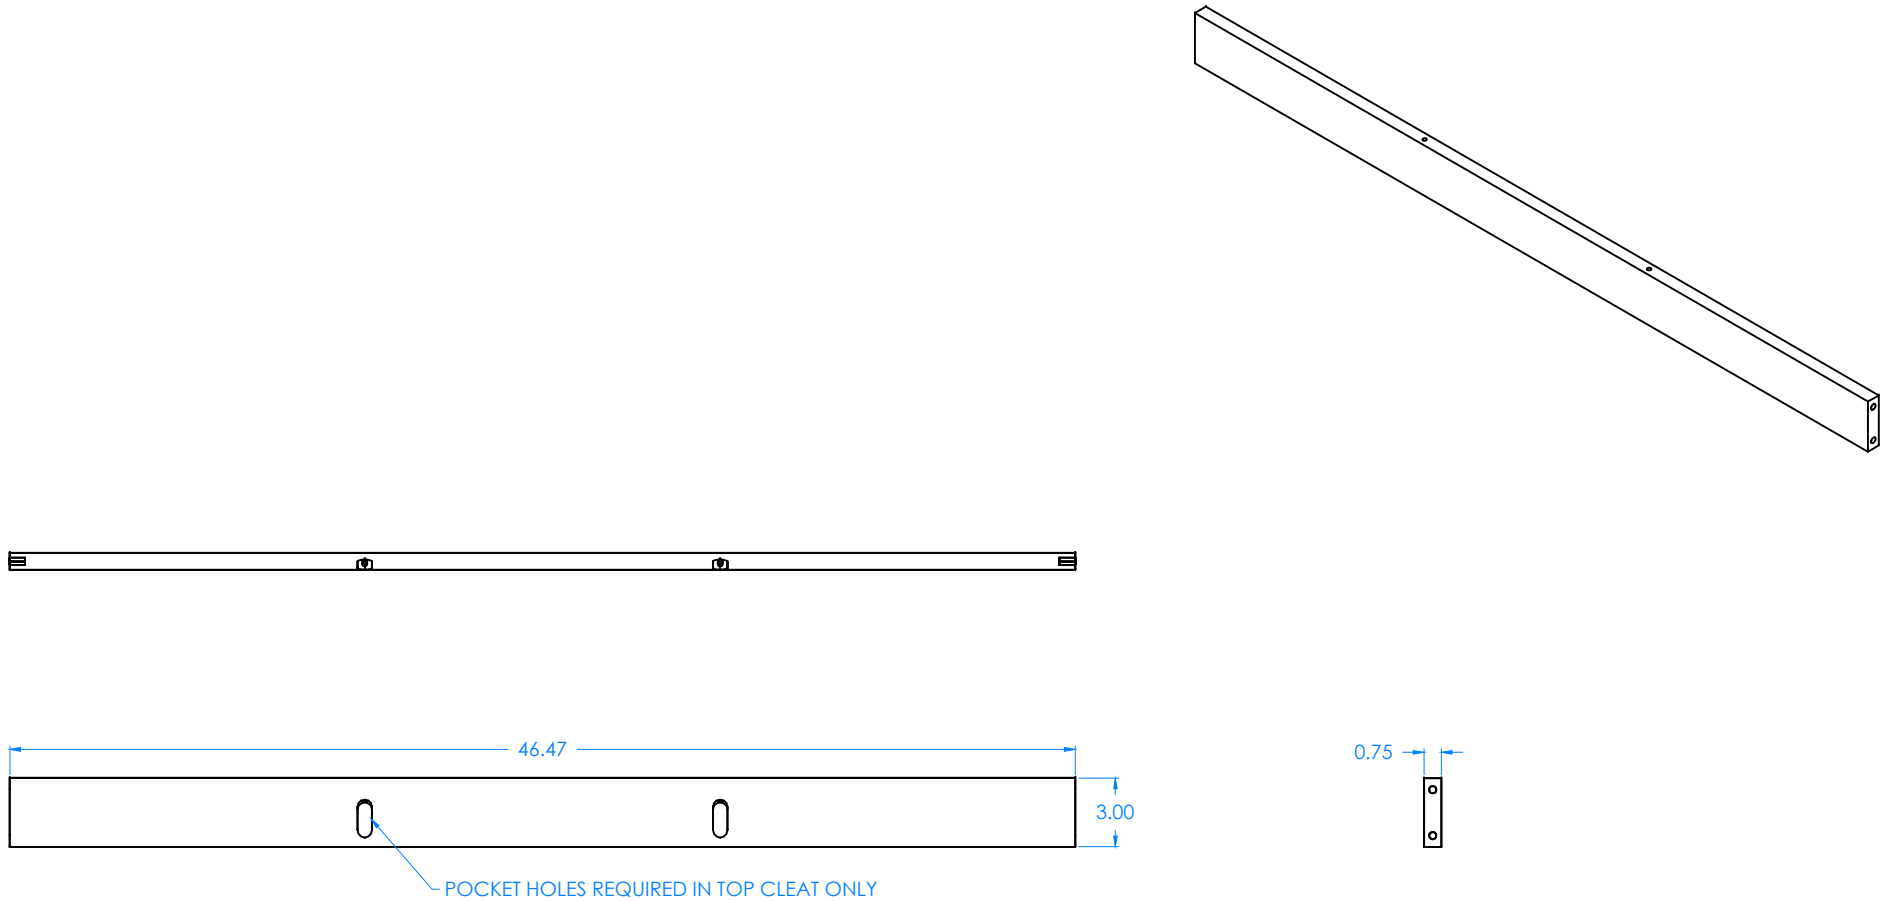**NOTE:**

1. QTY (2) PER UNIT.
2. SEE REFERENCE DRAWING "FASTENING CLEAT - 3IN - DETAIL", PHs IN TOP CLEAT ONLY.

REV.	DESCRIPTION	DATE	NAME	ECN NO.
B	UPDATED SHELF DEPTH, CLIP HOLE LOCATIONS & QUANTITIES	8/10/16	JCF	N/A
A	CREATED DRAWING	2/26/13	JCF	N/A
REVISION LEVEL				

DWN BY:	JCF	DWN DATE:	2/26/13
APR BY:		DATE APR:	
APR BY:		DATE APR:	
UNLESS OTHERWISE SPECIFIED DIMENSION ARE IN INCHES			
DECIMALS: X = ± .030			
.XX = ± .020			
.XXX = ± .010			
ANGLES: ± 1°			
CABINET SQUARENESS ± .0625			

THIS DRAWING IS THE SOLE PROPERTY OF
DIVERSIFIED WOOD CRAFTS. IT MAY NOT
BE ALTERED OR CHANGED WITHOUT
PERMISSION



300 South Krueger Street
Suring, WI 54174
diversifiedwoodcrafts.com

TITLE:
FASTENING CLEAT - 0.75"THK x 3.00"W x 46.47"L

DRAWING NUMBER:

OS-1404

SCALE:

NTS

SHEET:

8 OF 8

REVISION:

REV B