
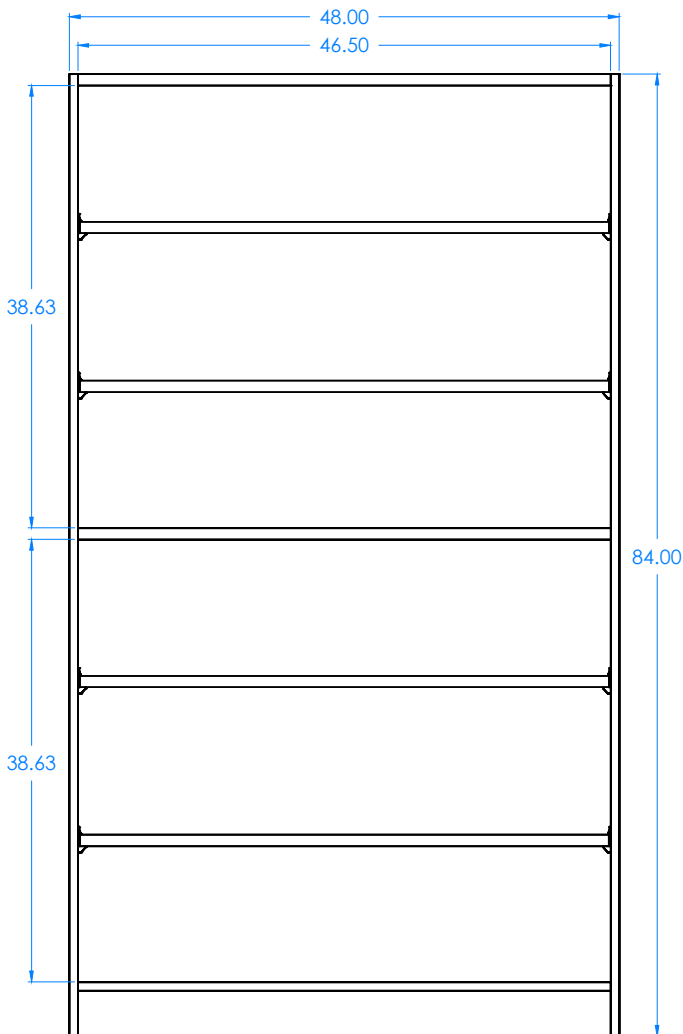


NOTE:

- PART # SHOWN IS FOR MAPLE CONSTRUCTION. FOR OAK, ADD SUFFIX "K". e.g. OS-1413K

REV.	DESCRIPTION	DATE	NAME	ECN NO.
B	UPDATED SHELF DEPTH, CLIP HOLE LOCATIONS & QUANTITIES	8/11/16	JCF	N/A
A	CREATED DRAWING	2/26/13	JCF	-
REV.	DESCRIPTION	DATE	NAME	ECN NO.
REVISION LEVEL				

DWN BY:	JCF	DWN DATE:	2/26/13
APR BY:		DATE APR:	
APR BY:		DATE APR:	
UNLESS OTHERWISE SPECIFIED DIMENSION ARE IN INCHES			
DECIMALS: .X = ± .030 .XX = ± .020 .XXX = ± .010			
ANGLES: ± 1°0'			
CABINET SQUARENESS ± .0625			
THIS DRAWING IS THE SOLE PROPERTY OF DIVERSIFIED WOOD CRAFTS. IT MAY NOT BE ALTERED OR CHANGED WITHOUT PERMISSION			

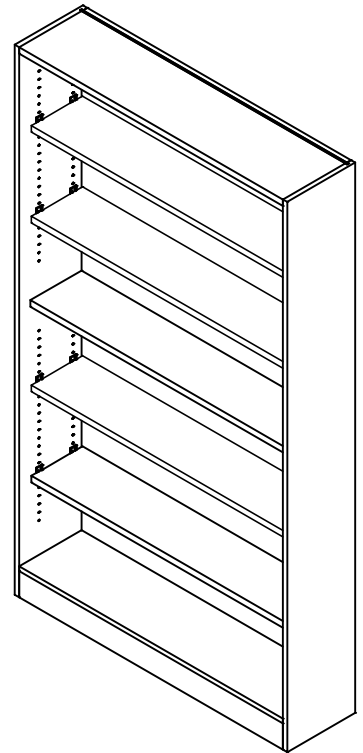

300 South Krueger Street
Suring, WI 54174
diversifiedwoodcrafts.com

TITLE:
TALL OPEN SHELF STORAGE - 84"H x 48"W x 12"D
FULL ASSEMBLY

DRAWING NUMBER:

OS-1413

SCALE:


NTS

SHEET:

1 OF 9

REVISION:

REV B

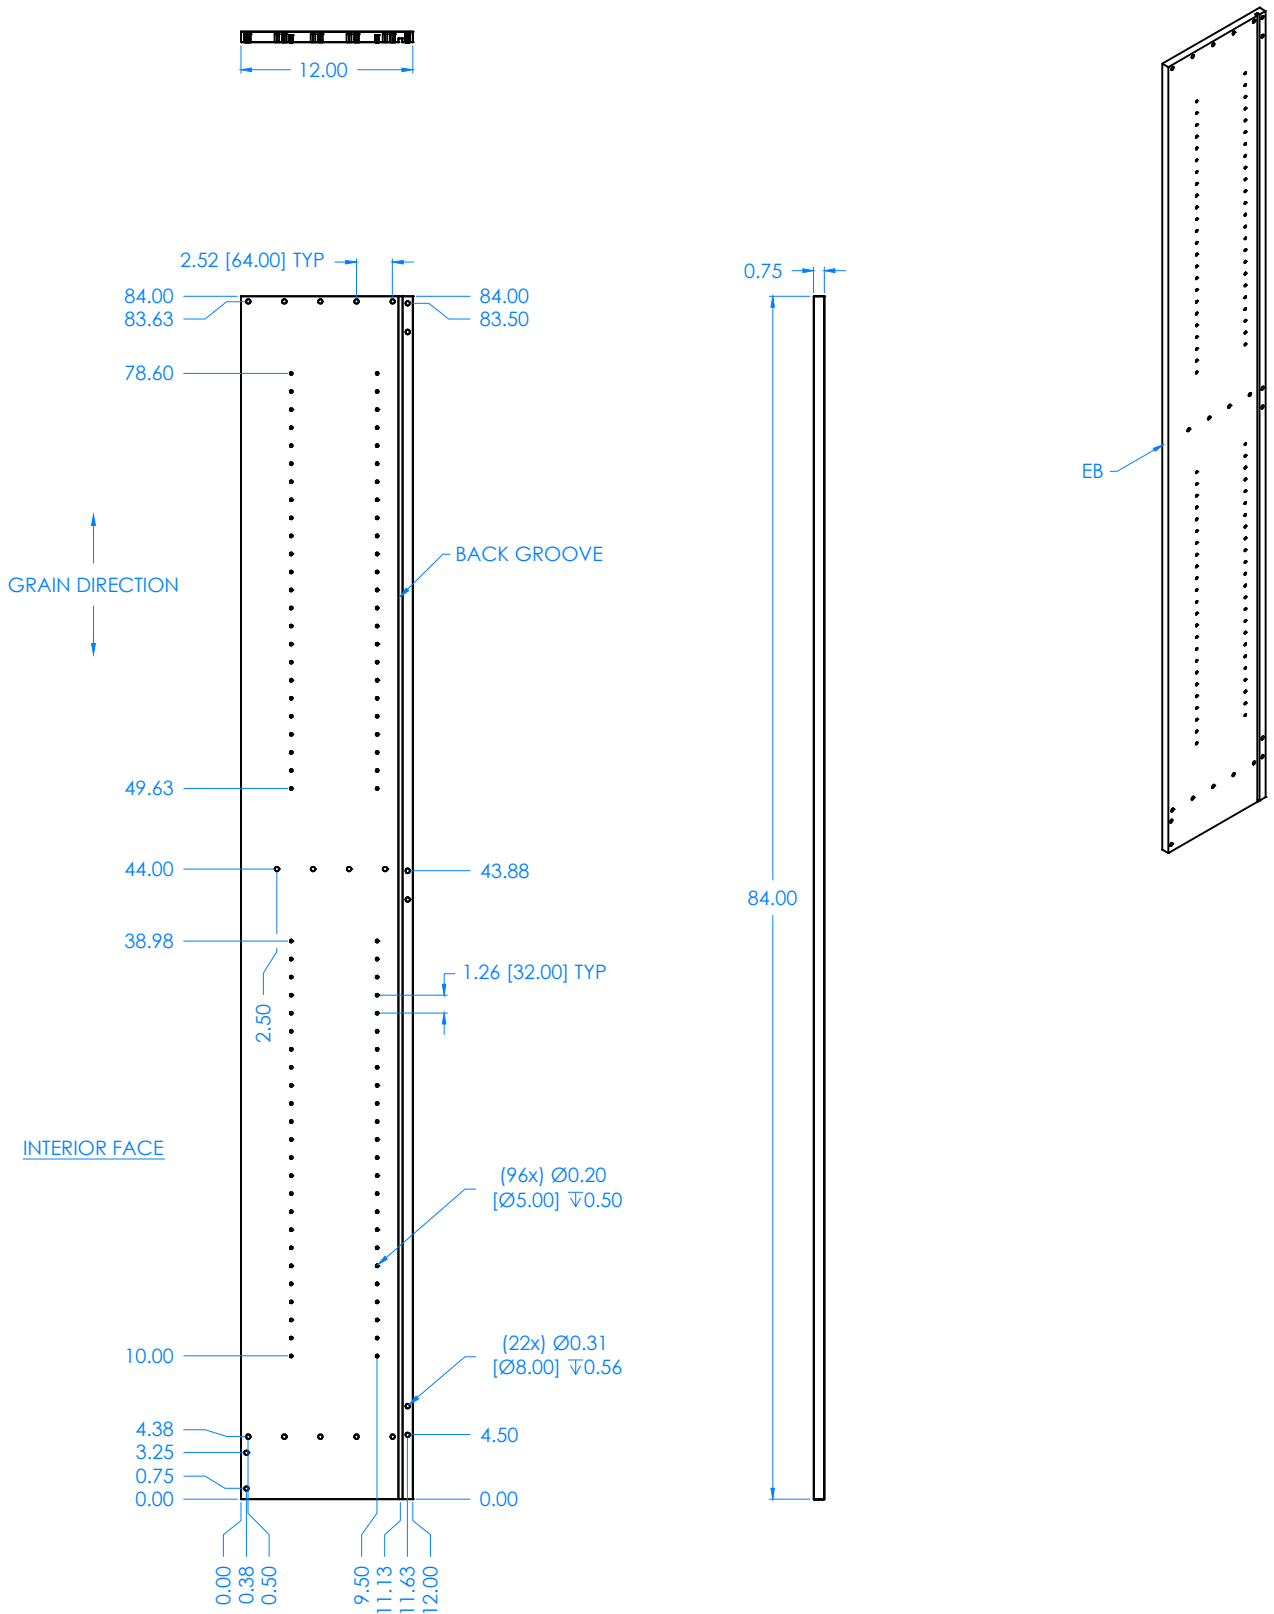

NOTE:

- QTY (2) PER UNIT - (1) LEFT, (1) RIGHT.
- LEFT SIDE SHOWN, MIRROR FOR RIGHT.

DWN BY:	JCF	DWN DATE:	2/26/13
APR BY:		DATE APR:	
APR BY:		DATE APR:	



300 South Krueger Street
Suring, WI 54174
diversifiedwoodcrafts.com

UNLESS OTHERWISE SPECIFIED
DIMENSION ARE IN INCHES
DECIMALS: .X = ± .030
.XX = ± .020
.XXX = ± .010
ANGLES: ± 1°0'
CABINET SQUARENESS ± .0625

TITLE:
SIDE - 0.75"THK x 12.00"W x 84.00"L

B	UPDATED SHELF DEPTH, CLIP HOLE LOCATIONS & QUANTITIES	8/11/16	JCF	N/A
A	CREATED DRAWING	2/26/13	JCF	-
REV.	DESCRIPTION	DATE	NAME	ECN NO.
REVISION LEVEL				

THIS DRAWING IS THE SOLE PROPERTY OF
DIVERSIFIED WOOD CRAFTS. IT MAY NOT
BE ALTERED OR CHANGED WITHOUT
PERMISSION

DRAWING NUMBER:

OS-1413

SCALE:


NTS

SHEET:

2 OF 9

REVISION:

REV B

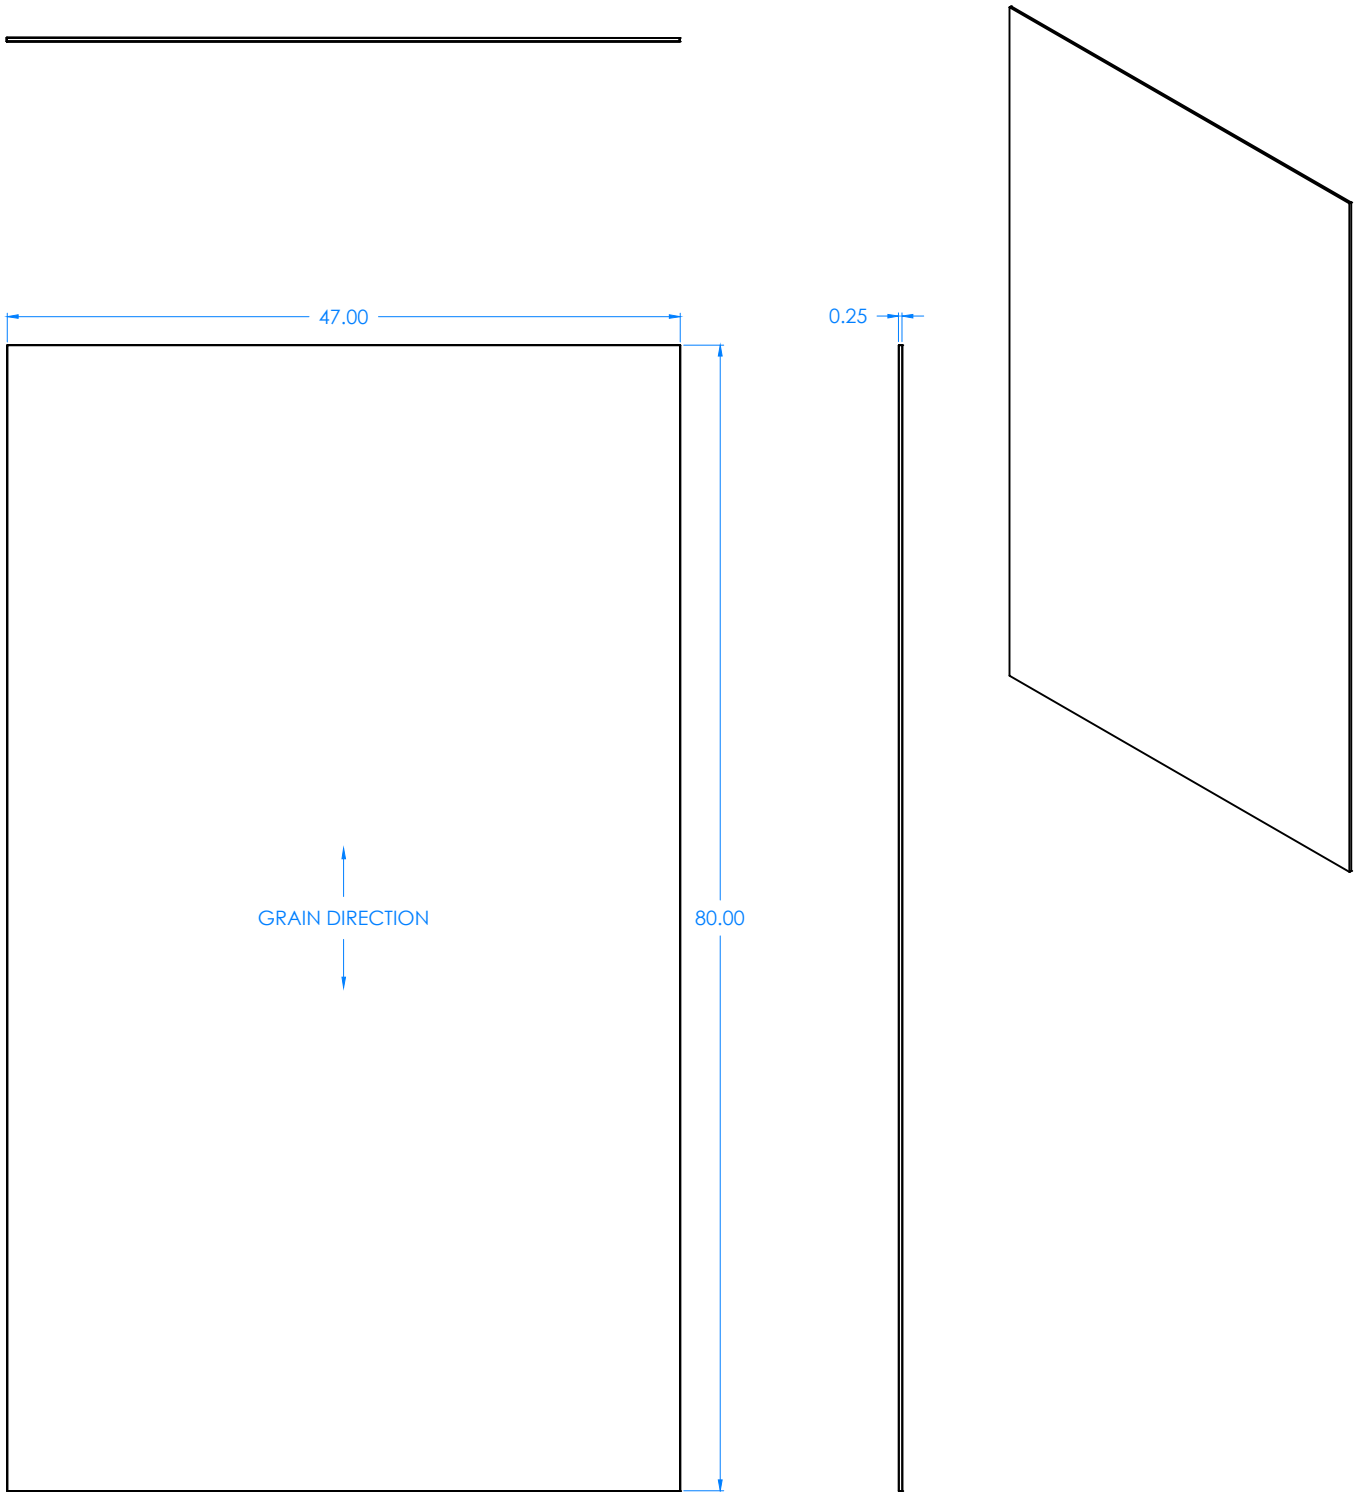

NOTE:

1.

B	UPDATED SHELF DEPTH, CLIP HOLE LOCATIONS & QUANTITIES	8/11/16	JCF	N/A
A	CREATED DRAWING	2/26/13	JCF	-
REV.	DESCRIPTION	DATE	NAME	ECN NO.





DWN BY:	JCF	DWN DATE:	2/26/13
APR BY:		DATE APR:	
APR BY:		DATE APR:	
UNLESS OTHERWISE SPECIFIED DIMENSION ARE IN INCHES			
DECIMALS: X = ± .030 XX = ± .020 XXX = ± .010			
ANGLES: ± 1°0'			
CABINET SQUARENESS ± .0625			
THIS DRAWING IS THE SOLE PROPERTY OF DIVERSIFIED WOOD CRAFTS. IT MAY NOT BE ALTERED OR CHANGED WITHOUT PERMISSION			



300 South Krueger Street
Suring, WI 54174
diversifiedwoodcrafts.com

TITLE:
BACK - 0.25"THK x 47.00"W x 80.00"L

DRAWING NUMBER:	OS-1413	SCALE:	NTS	SHEET:	3 OF 9	REVISION:	REV B
-----------------	---------	--------	-----	--------	--------	-----------	-------

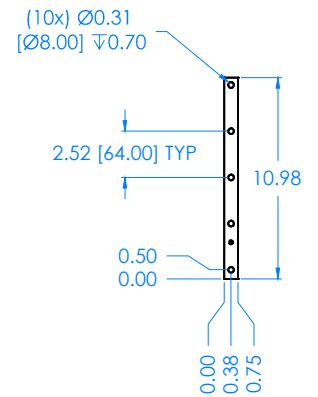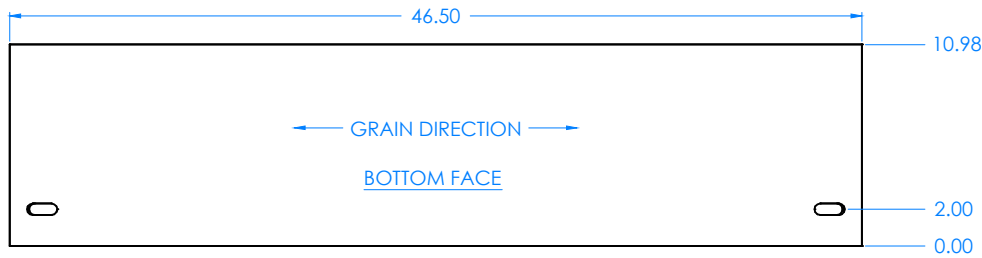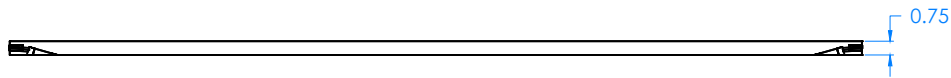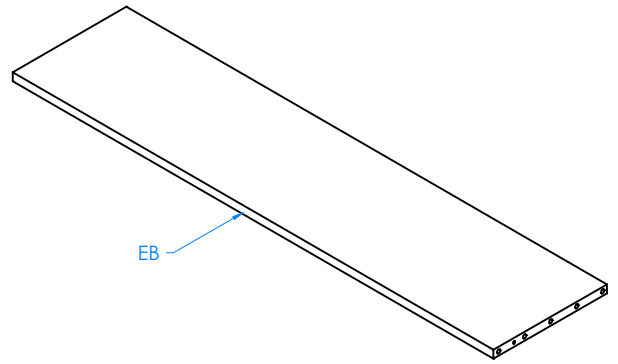

NOTE:

1.

DWN BY:	JCF	DWN DATE:	2/26/13
APR BY:		DATE APR:	
APR BY:		DATE APR:	

UNLESS OTHERWISE SPECIFIED
DIMENSIONS ARE IN INCHES
DECIMALS: .X = ± .030
.XX = ± .020
.XXX = ± .010
ANGLES: ± 1°0'
CABINET SQUARENESS ± .0625

THIS DRAWING IS THE SOLE PROPERTY OF
DIVERSIFIED WOOD CRAFTS. IT MAY NOT
BE ALTERED OR CHANGED WITHOUT
PERMISSION



300 South Krueger Street
Suring, WI 54174
diversifiedwoodcrafts.com





TITLE:
BOTTOM - 0.75"THK x 10.98"W x 46.50"L

DRAWING NUMBER:

OS-1413

SCALE:
NTSSHEET:
4 OF 9REVISION:
REV B

REV.	DESCRIPTION	DATE	NAME	ECN NO.
B	UPDATED SHELF DEPTH, CLIP HOLE LOCATIONS & QUANTITIES	8/11/16	JCF	N/A
A	CREATED DRAWING	2/26/13	JCF	-
REVISION LEVEL				

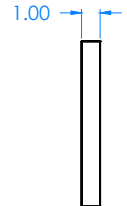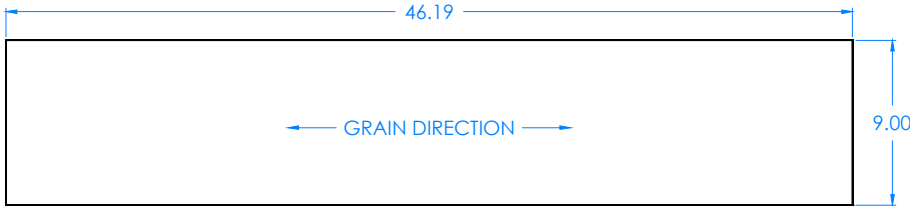 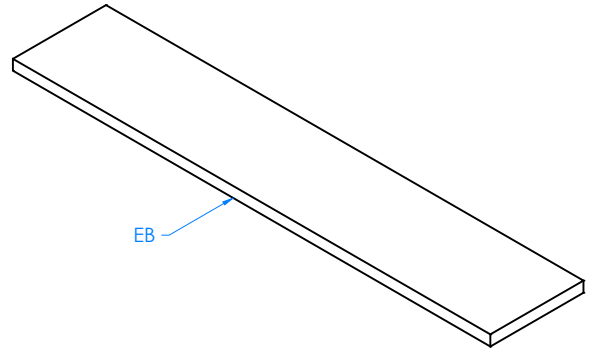

NOTE:

1. QTY (4) PER UNIT.

REVISION LEVEL				
B	UPDATED SHELF DEPTH, CLIP HOLE LOCATIONS & QUANTITIES	8/11/16	JCF	N/A
A	CREATED DRAWING	2/26/13	JCF	-
REV.	DESCRIPTION	DATE	NAME	ECN NO.

DWN BY:	JCF	DWN DATE:	2/26/13
APR BY:		DATE APR:	
APR BY:		DATE APR:	
UNLESS OTHERWISE SPECIFIED DIMENSION ARE IN INCHES			
DECIMALS: .X = ± .030 .XX = ± .020 .XXX = ± .010			
ANGLES: ± 1°0'			
CABINET SQUARENESS ± .0625			
THIS DRAWING IS THE SOLE PROPERTY OF DIVERSIFIED WOOD CRAFTS. IT MAY NOT BE ALTERED OR CHANGED WITHOUT PERMISSION			



300 South Krueger Street
Suring, WI 54174
diversifiedwoodcrafts.com

TITLE:
ADJUSTABLE SHELF - 1.00"THK x 9.00"W x 46.19"L





DRAWING NUMBER:

OS-1413

SCALE:
NTS

SHEET:
5 OF 9

REVISION:
REV B

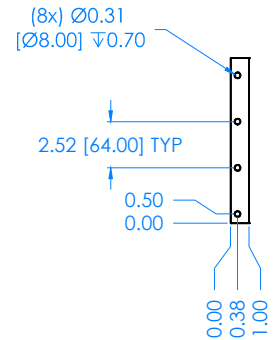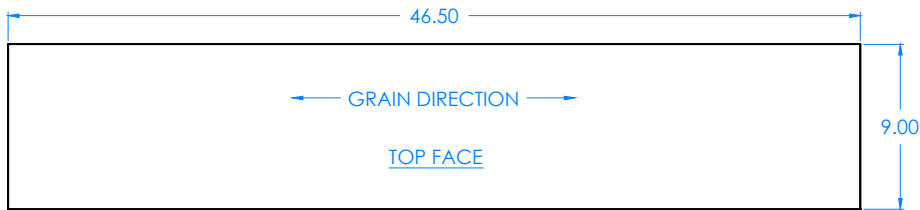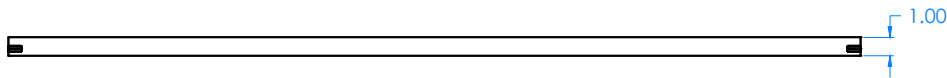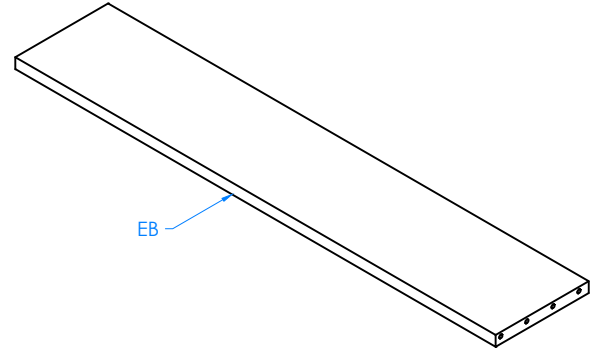

NOTE:

1.

DWN BY:	JCF	DWN DATE:	2/26/13
APR BY:		DATE APR:	
APR BY:		DATE APR:	

UNLESS OTHERWISE SPECIFIED
DIMENSION ARE IN INCHES
DECIMALS: X = ± .030
.XX = ± .020
.XXX = ± .010
ANGLES: ± 1°0'
CABINET SQUARENESS ± .0625

THIS DRAWING IS THE SOLE PROPERTY OF
DIVERSIFIED WOOD CRAFTS. IT MAY NOT
BE ALTERED OR CHANGED WITHOUT
PERMISSION



300 South Krueger Street
Suring, WI 54174
diversifiedwoodcrafts.com

TITLE:
FIXED SHELF - 1.00"THK x 9.00"W x 46.50"L

REV.	DESCRIPTION	DATE	NAME	ECN NO.
B	UPDATED SHELF DEPTH, CLIP HOLE LOCATIONS & QUANTITIES	8/11/16	JCF	N/A
A	CREATED DRAWING	2/26/13	JCF	-
REVISION LEVEL				

DRAWING NUMBER:

OS-1413

SCALE:


NTS

SHEET:



6 OF 9

REVISION:

REV B

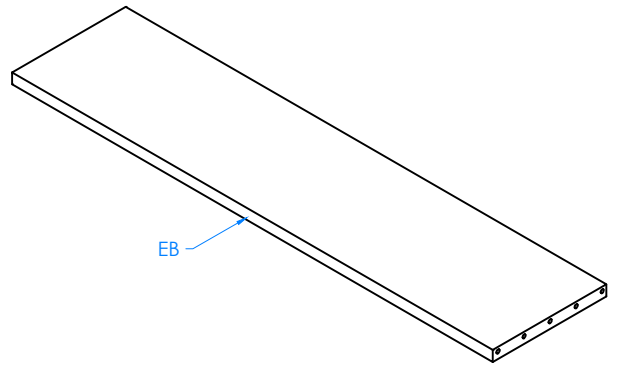

EB

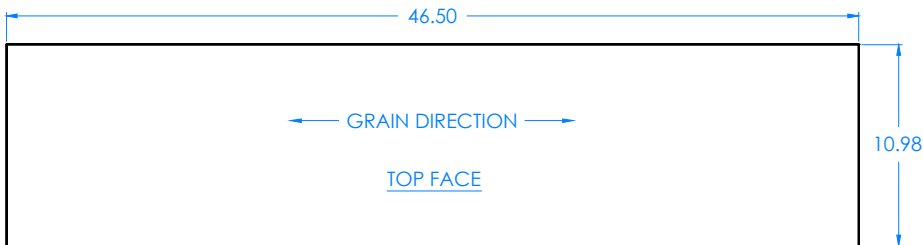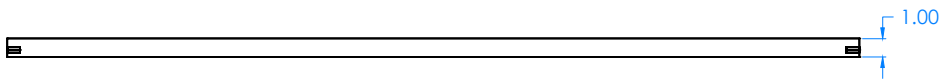

(10x) Ø0.31
[Ø8.00] ∇0.70

2.52 [64.00] TYP

0.50
0.00

0.00
0.38
1.00

NOTE:

1.

DWN BY:	JCF	DWN DATE:	2/26/13
APR BY:		DATE APR:	
APR BY:		DATE APR:	

UNLESS OTHERWISE SPECIFIED
DIMENSION ARE IN INCHES
DECIMALS: .X = ± .030
.XX = ± .020
.XXX = ± .010
ANGLES: ± 1°0'
CABINET SQUARENESS ± .0625



300 South Krueger Street
Suring, WI 54174
diversifiedwoodcrafts.com

TITLE:
TOP - 1.00"THK x 10.98"W x 46.50"L

REV.	DESCRIPTION	DATE	NAME	ECN NO.
B	UPDATED SHELF DEPTH, CLIP HOLE LOCATIONS & QUANTITIES	8/11/16	JCF	N/A
A	CREATED DRAWING	2/26/13	JCF	-
REV.	DESCRIPTION	DATE	NAME	ECN NO.
REVISION LEVEL				

THIS DRAWING IS THE SOLE PROPERTY OF
DIVERSIFIED WOOD CRAFTS. IT MAY NOT
BE ALTERED OR CHANGED WITHOUT
PERMISSION





DRAWING NUMBER:

OS-1413

SCALE:
NTS

SHEET:
7 OF 9

REVISION:
REV B

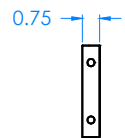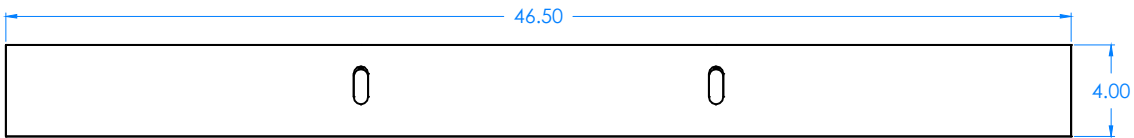 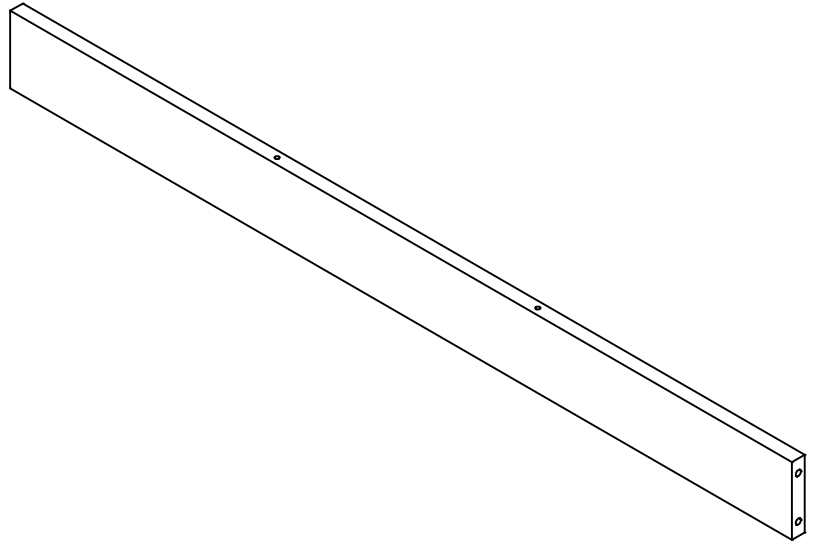**NOTE:**

1. SEE REFERENCE DRAWING "TOE KICK - 4IN - DETAIL".

B	UPDATED SHELF DEPTH, CLIP HOLE LOCATIONS & QUANTITIES	8/11/16	JCF	N/A
A	CREATED DRAWING	2/26/13	JCF	-
REV.	DESCRIPTION	DATE	NAME	ECN NO.

DWN BY:	JCF	DWN DATE:	2/26/13
APR BY:		DATE APR:	
APR BY:		DATE APR:	

UNLESS OTHERWISE SPECIFIED
DIMENSION ARE IN INCHES
DECIMALS: .X = ± .030
.XX = ± .020
.XXX = ± .010
ANGLES: ± 1°0'
CABINET SQUARENESS ± .0625

THIS DRAWING IS THE SOLE PROPERTY OF
DIVERSIFIED WOOD CRAFTS. IT MAY NOT
BE ALTERED OR CHANGED WITHOUT
PERMISSION



300 South Krueger Street
Suring, WI 54174
diversifiedwoodcrafts.com

TITLE:
TOEKICK - 0.75"THK x 4.00"W x 46.50"L





DRAWING NUMBER:

OS-1413

SCALE:
NTS

SHEET:
8 OF 9

REVISION:
REV B

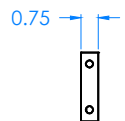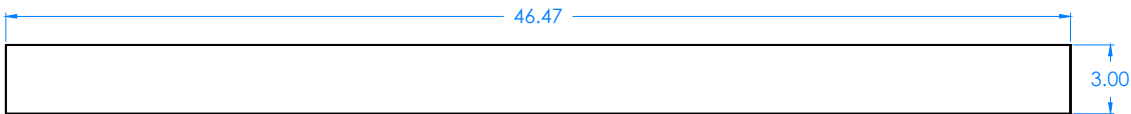 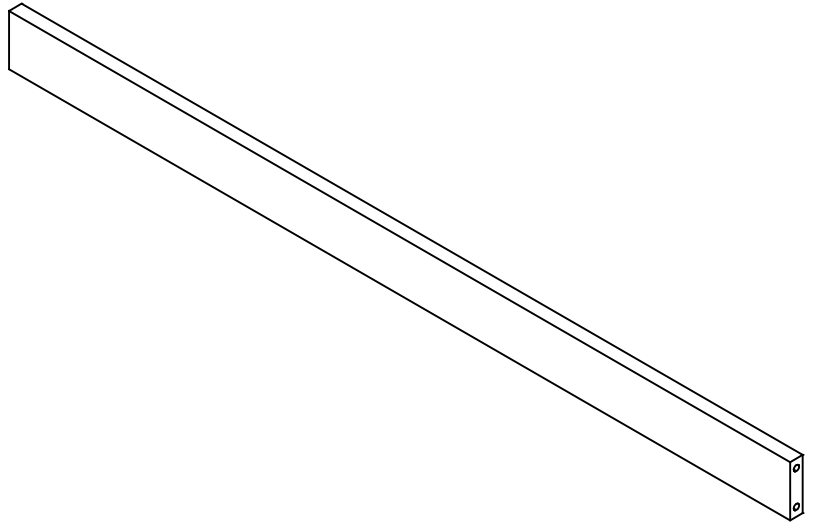**NOTE:**

1. QTY (3) PER UNIT.
2. SEE REFERENCE DRAWING "FASTENING CLEAT - 3IN - DETAIL".

B	UPDATED SHELF DEPTH, CLIP HOLE LOCATIONS & QUANTITIES	8/11/16	JCF	N/A
A	CREATED DRAWING	2/26/13	JCF	-
REV.	DESCRIPTION	DATE	NAME	ECN NO.

DWN BY:	JCF	DWN DATE:	2/26/13
APR BY:		DATE APR:	
APR BY:		DATE APR:	

UNLESS OTHERWISE SPECIFIED
DIMENSION ARE IN INCHESDECIMALS: .X = ± .030
.XX = ± .020
.XXX = ± .010ANGLES: ± 1°0'
CABINET SQUARENESS ± .0625THIS DRAWING IS THE SOLE PROPERTY OF
DIVERSIFIED WOOD CRAFTS. IT MAY NOT
BE ALTERED OR CHANGED WITHOUT
PERMISSION300 South Krueger Street
Suring, WI 54174
diversifiedwoodcrafts.comTITLE:
FASTENING CLEAT - 0.75"THK x 3.00"W x 46.47"L

DRAWING NUMBER:

OS-1413

SCALE:
NTSSHEET:
9 OF 9REVISION:
REV B