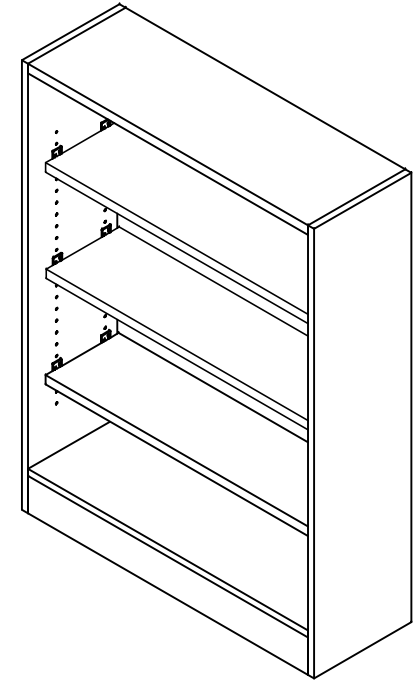
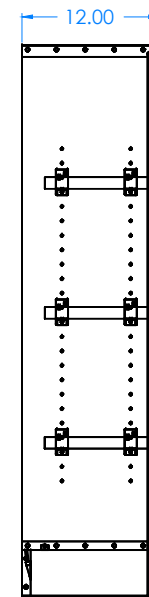
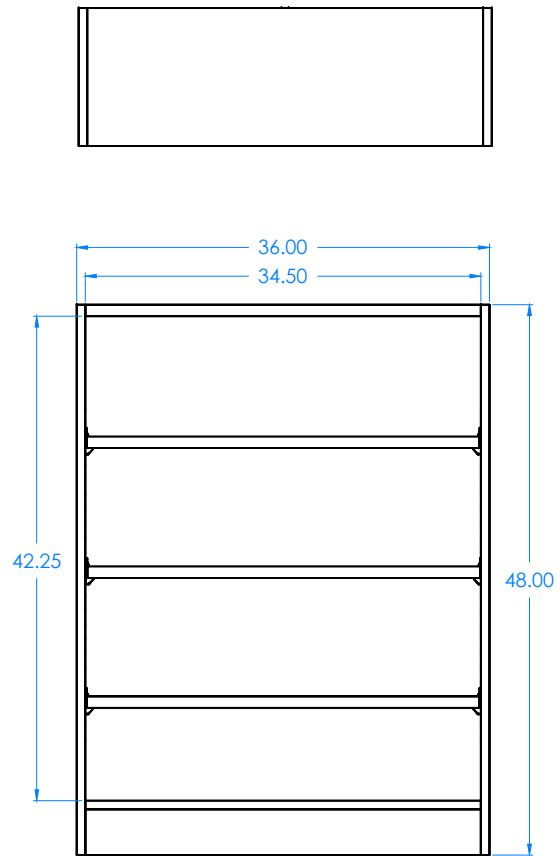


**NOTE:**

1. PART # SHOWN IS FOR MAPLE CONSTRUCTION.
FOR OAK, ADD SUFFIX "K". e.g. OS-1502K

DWN BY:	JCF	DWN DATE:	7/26/16
APR BY:		DATE APR:	
APR BY:		DATE APR:	

UNLESS OTHERWISE SPECIFIED
DIMENSION ARE IN INCHES
DECIMALS: X = ± .030
XX = ± .020
XXX = ± .010
ANGLES: ± 1°
CABINET SQUARENESS ± .0625

A	CREATED DRAWING	7/26/16	JCF	945
REV.	DESCRIPTION	DATE	NAME	ECN NO.

REVISION LEVEL

THIS DRAWING IS THE SOLE PROPERTY OF
DIVERSIFIED WOOD CRAFTS. IT MAY NOT
BE ALTERED OR CHANGED WITHOUT
PERMISSION



300 South Krueger Street
Suring, WI 54174
diversifiedwoodcrafts.com

TITLE:
OPEN SHELF STORAGE - 48"H x 36"W x 12"D
FULL ASSEMBLY

DRAWING NUMBER:

OS-1502

SCALE:


NTS

SHEET:

1 OF 8

REVISION:

REV A

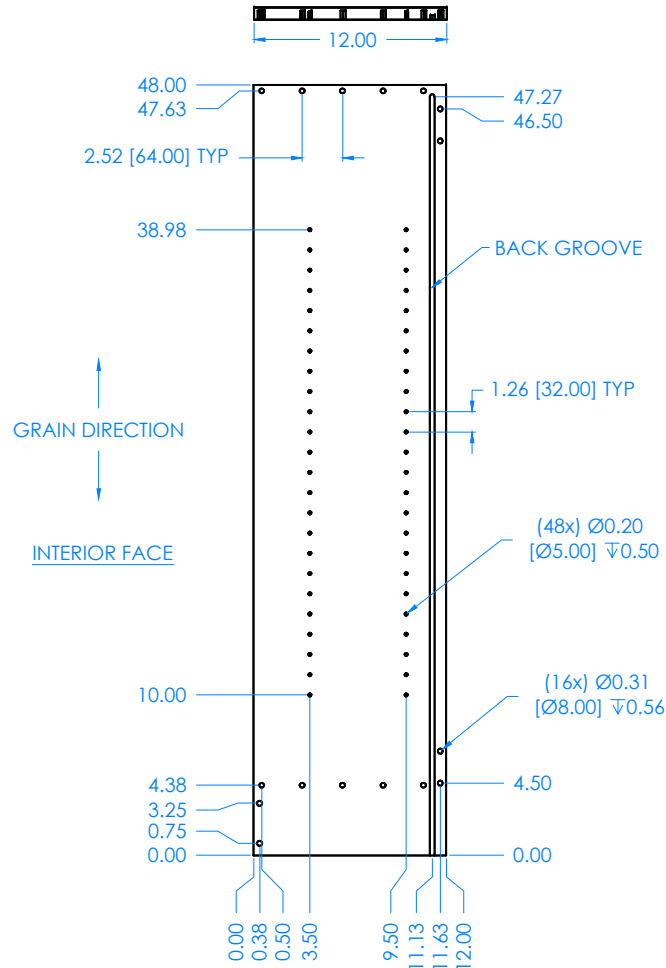

NOTE:

1. QTY (2) PER UNIT - (1) LEFT, (1) RIGHT.
2. LEFT SIDE SHOWN, MIRROR FOR RIGHT.

DWN BY:	JCF	DWN DATE:	7/26/16
APR BY:		DATE APR:	
APR BY:		DATE APR:	

UNLESS OTHERWISE SPECIFIED
DIMENSION ARE IN INCHES
DECIMALS: X = ± .030
XX = ± .020
XXX = ± .010
ANGLES: = ± 1°
CABINET SQUARENESS ± .0625

THIS DRAWING IS THE SOLE PROPERTY OF
DIVERSIFIED WOOD CRAFTS. IT MAY NOT
BE ALTERED OR CHANGED WITHOUT
PERMISSION



300 South Krueger Street
Suring, WI 54174
diversifiedwoodcrafts.com

TITLE:
SIDE - 0.75"THK x 12.00"W x 48.00"L

DRAWING NUMBER:

OS-1502

SCALE:


NTS

SHEET:


2 OF 8

REVISION:

REV A

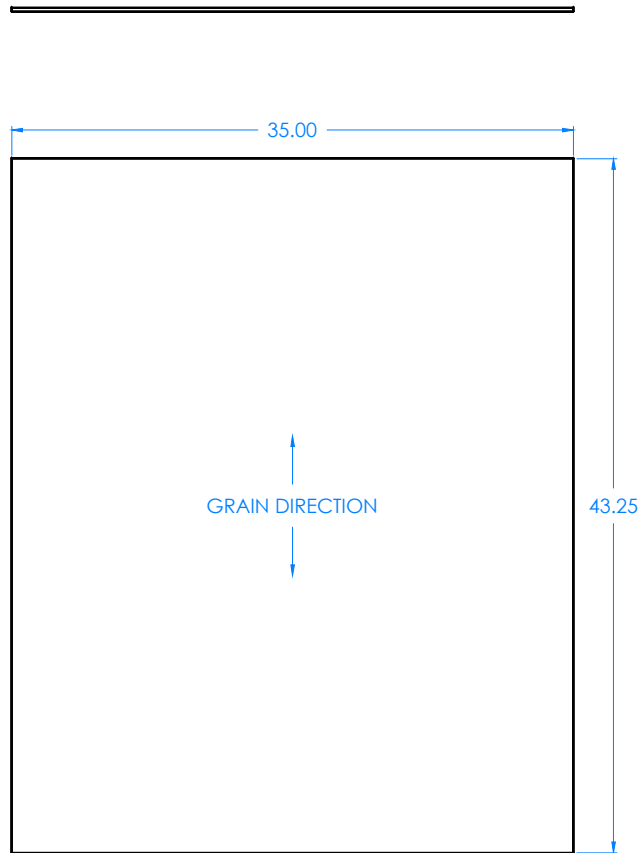

0.25

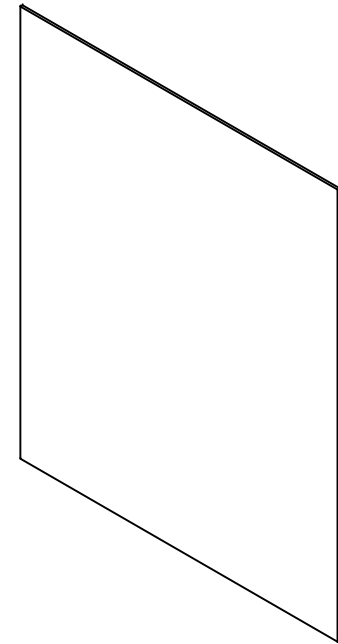**NOTE:**

1.

DWN BY:	JCF	DWN DATE:	7/26/16
APR BY:		DATE APR:	
APR BY:		DATE APR:	

UNLESS OTHERWISE SPECIFIED
DIMENSION ARE IN INCHES
DECIMALS: X = ± .030
XX = ± .020
XXX = ± .010
ANGLES: = ± 1°
CABINET SQUARENESS ± .0625



300 South Krueger Street
Suring, WI 54174
diversifiedwoodcrafts.com

TITLE:
BACK - 0.25"THK x 35.00"W x 43.25"L

A	CREATED DRAWING	7/26/16	JCF	945
REV.	DESCRIPTION	DATE	NAME	ECN NO.
	REVISION LEVEL			

THIS DRAWING IS THE SOLE PROPERTY OF
DIVERSIFIED WOOD CRAFTS. IT MAY NOT
BE ALTERED OR CHANGED WITHOUT
PERMISSION

DRAWING NUMBER:

OS-1502

SCALE:





NTS

SHEET:

3 OF 8

REVISION:

REV A

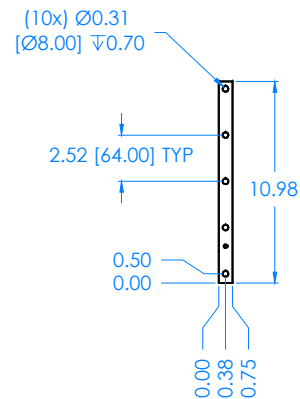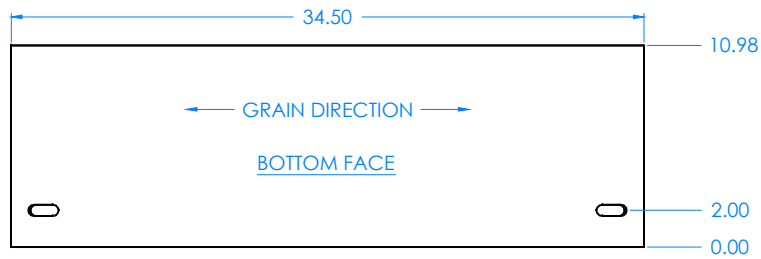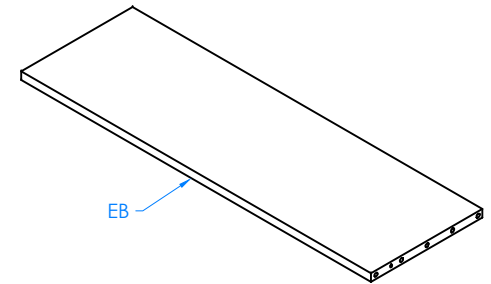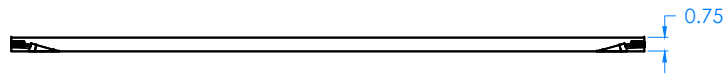

NOTE:

1.

DWN BY:	JCF	DWN DATE:	7/26/16
APR BY:		DATE APR:	
APR BY:		DATE APR:	

UNLESS OTHERWISE SPECIFIED
DIMENSION ARE IN INCHES
DECIMALS: X = ± .030
XX = ± .020
XXX = ± .010
ANGLES: = ± 1°
CABINET SQUARENESS ± .0625



300 South Krueger Street
Suring, WI 54174
diversifiedwoodcrafts.com

TITLE:
BOTTOM - 0.75"THK x 10.98"W x 34.50"L

REV.	DESCRIPTION	DATE	NAME	ECN NO.
A	CREATED DRAWING	7/26/16	JCF	945
REVISION LEVEL				

THIS DRAWING IS THE SOLE PROPERTY OF
DIVERSIFIED WOOD CRAFTS. IT MAY NOT
BE ALTERED OR CHANGED WITHOUT
PERMISSION

DRAWING NUMBER:

OS-1502

SCALE:





NTS

SHEET:

4 OF 8

REVISION:

REV A

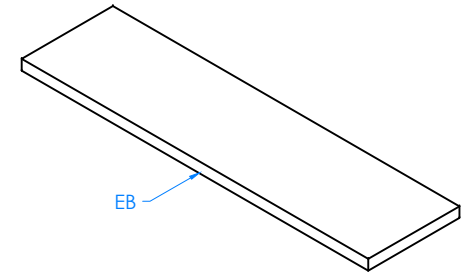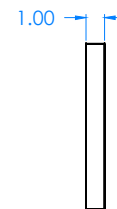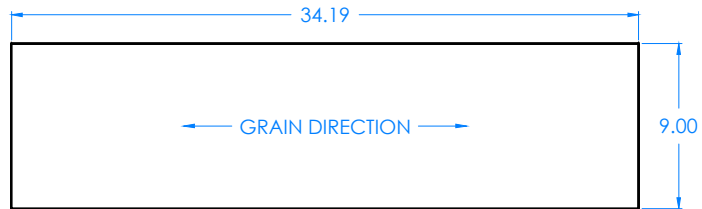 **NOTE:**

1. QTY (3) PER UNIT.

DWN BY:	JCF	DWN DATE:	7/26/16
APR BY:		DATE APR:	
APR BY:		DATE APR:	

UNLESS OTHERWISE SPECIFIED
DIMENSION ARE IN INCHES
DECIMALS: X = ± .030
.XX = ± .020
.XXX = ± .010
ANGLES: = ± 1°
CABINET SQUARENESS ± .0625



300 South Krueger Street
Suring, WI 54174
diversifiedwoodcrafts.com

TITLE:
ADJUSTABLE SHELF - 1.00"THK x 9.00"W x 34.19"L

A	CREATED DRAWING	7/26/16	JCF	945
REV.	DESCRIPTION	DATE	NAME	ECN NO.
	REVISION LEVEL			

THIS DRAWING IS THE SOLE PROPERTY OF
DIVERSIFIED WOOD CRAFTS. IT MAY NOT
BE ALTERED OR CHANGED WITHOUT
PERMISSION

DRAWING NUMBER:

OS-1502

SCALE:





NTS

SHEET:

5 OF 8

REVISION:

REV A

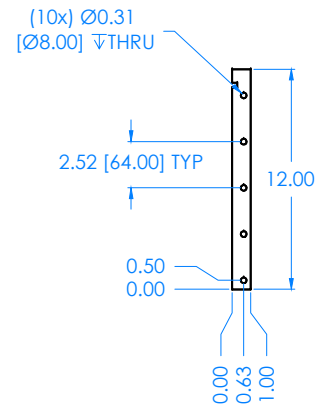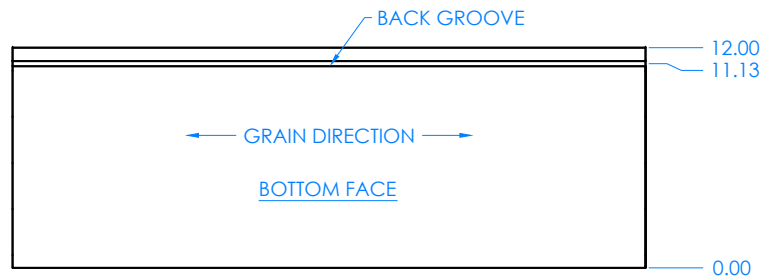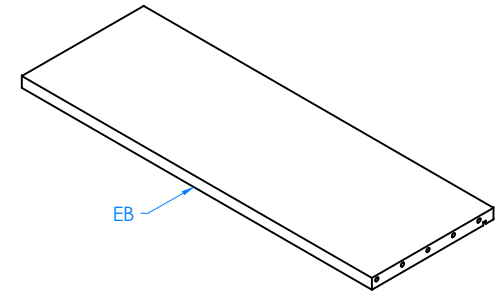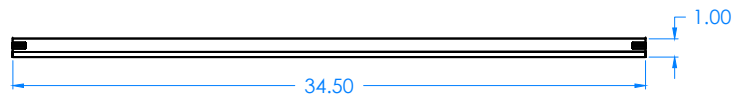

NOTE:

1.

DWN BY:	JCF	DWN DATE:	7/26/16
APR BY:		DATE APR:	
APR BY:		DATE APR:	

UNLESS OTHERWISE SPECIFIED
DIMENSION ARE IN INCHES
DECIMALS: X = ± .030
.XX = ± .020
.XXX = ± .010
ANGLES: = ± 1°
CABINET SQUARENESS ± .0625

THIS DRAWING IS THE SOLE PROPERTY OF
DIVERSIFIED WOOD CRAFTS. IT MAY NOT
BE ALTERED OR CHANGED WITHOUT
PERMISSION



300 South Krueger Street
Suring, WI 54174
diversifiedwoodcrafts.com

TITLE:
TOP - 1.00"THK x 12.00"W x 34.50"L

A	CREATED DRAWING	7/26/16	JCF	945
REV.	DESCRIPTION	DATE	NAME	ECN NO.

REVISION LEVEL

DRAWING NUMBER:

OS-1502

SCALE:


NTS

SHEET:

6 OF 8

REVISION:

REV A

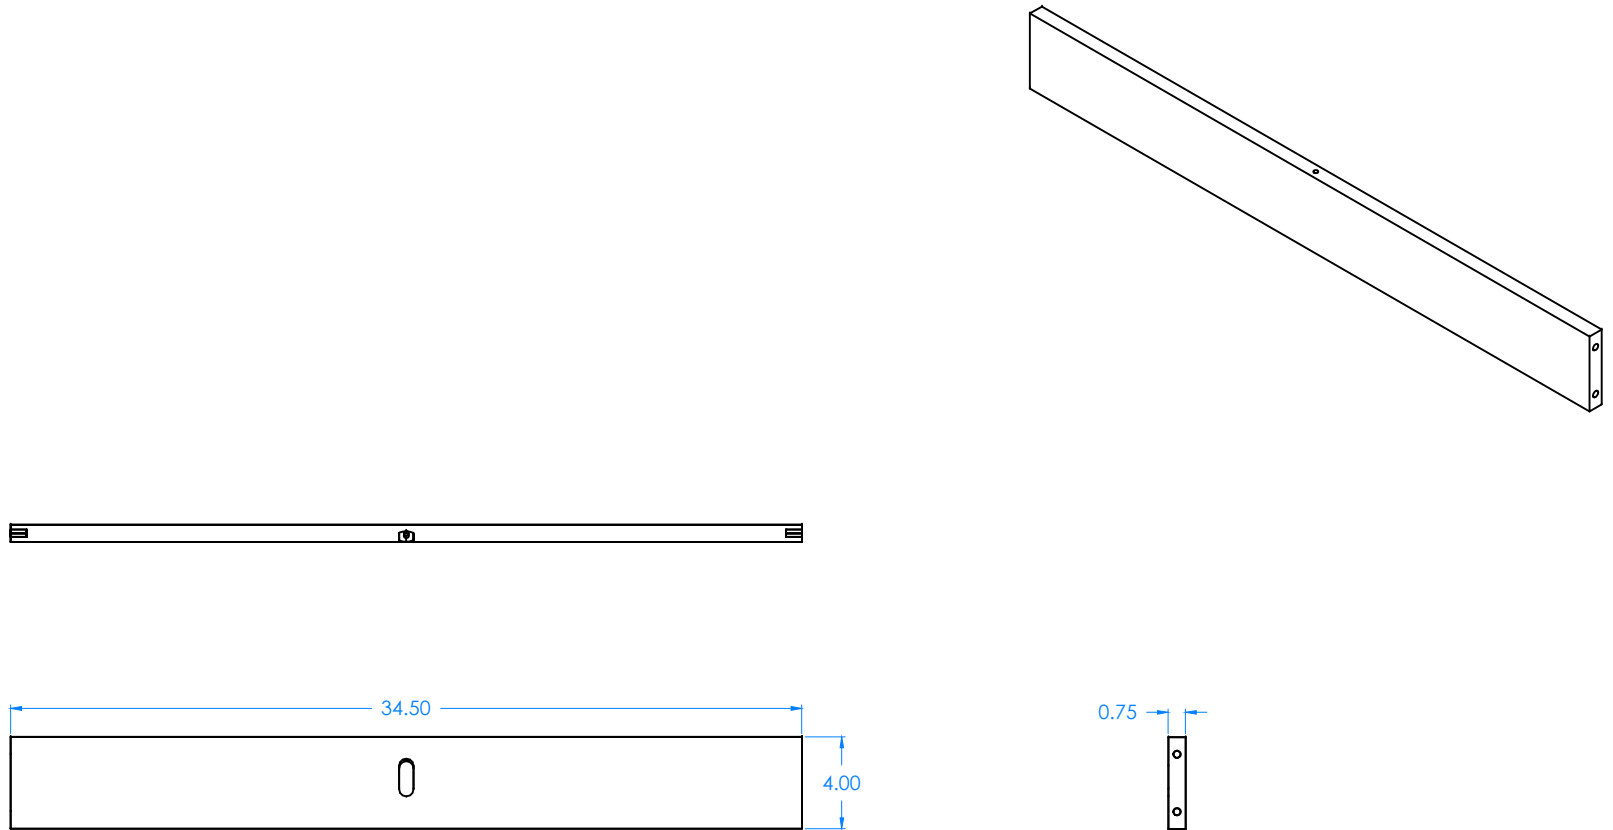

NOTE:

1. SEE REFERENCE DRAWING "TOE KICK - 4IN - DETAIL".

DWN BY:	JCF	DWN DATE:	7/26/16
APR BY:		DATE APR:	
APR BY:		DATE APR:	

UNLESS OTHERWISE SPECIFIED
DIMENSION ARE IN INCHES
DECIMALS: X = ± .030
.XX = ± .020
.XXX = ± .010
ANGLES: = ± 1°0'
CABINET SQUARENESS ± .0625



300 South Krueger Street
Suring, WI 54174
diversifiedwoodcrafts.com

TITLE: TOEKICK - 0.75"THK x 4.00"W x 34.50"L

A	CREATED DRAWING	7/26/16	JCF	945
REV.	DESCRIPTION	DATE	NAME	ECN NO.
REVISION LEVEL				

THIS DRAWING IS THE SOLE PROPERTY OF
DIVERSIFIED WOOD CRAFTS. IT MAY NOT
BE ALTERED OR CHANGED WITHOUT
PERMISSION

OF OT	DRAWING NUMBER:	OS-1502
----------	-----------------	---------

SCALE:	SHEET:	REVISION:
NTS	7 OF 8	REV A

1. QTY (2) PER UNIT.
2. SEE REFERENCE DRAWING "FASTENING CLEAT - 3IN - DETAIL", PH IN TOP CLEAT ONLY.

DWN BY:	JCF	DWN DATE:	7/26/16
APR BY:		DATE APR:	
APR BY:		DATE APR:	

UNLESS OTHERWISE SPECIFIED
DIMENSION ARE IN INCHES

DECIMALS: $X = \pm .030$
 $.XX = \pm .020$
 $.XXX = \pm .010$

ANGLES: $= \pm 1^{\circ}0'$
 CABINET SQUARENESS $\pm .0625$

THIS DRAWING IS THE SOLE PROPERTY OF
DIVERSIFIED WOOD CRAFTS. IT MAY NOT
BE ALTERED OR CHANGED WITHOUT
PERMISSION



300 South Krueger Street
Suring, WI 54174
diversifiedwoodcrafts.com

TITLE: FASTENING CLEAT - 0.75"THK x 3.00"W x 34.47"L

A	CREATED DRAWING	7/26/16	JCF	945
REV.	DESCRIPTION	DATE	NAME	ECN NO.
REVISION LEVEL				

DRAWING NUMBER:

OS-1502

SCALE:

SHEET:

REVISION: