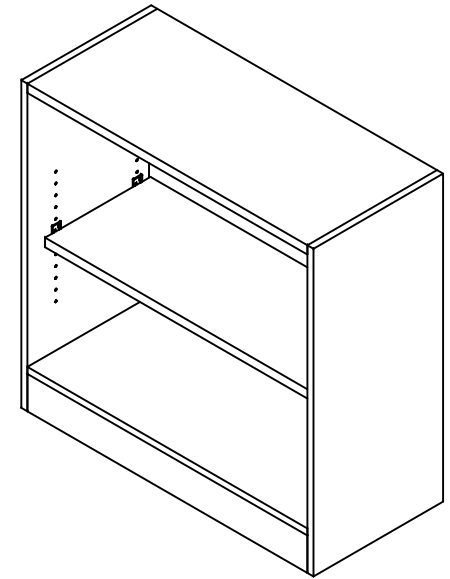
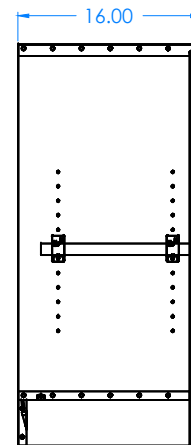
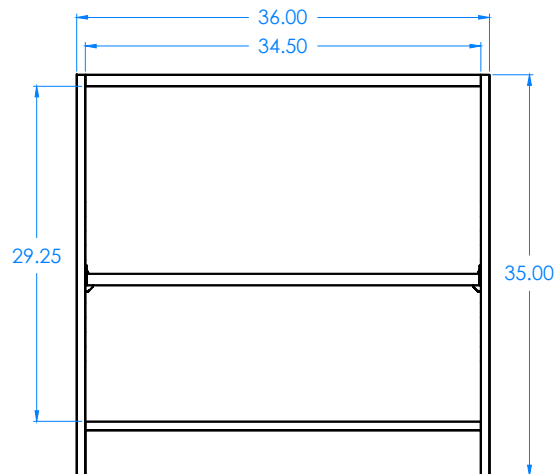


**NOTE:**

1. PART # SHOWN IS FOR MAPLE CONSTRUCTION.
FOR OAK, ADD SUFFIX "K". e.g. OS-1705K

B	UPDATED SHELF DEPTH, CLIP HOLE LOCATIONS & QUANTITIES	8/10/16	JCF	N/A
A	CREATED DRAWING	2/26/13	JCF	N/A
REV.	DESCRIPTION	DATE	NAME	ECN NO.
REVISION LEVEL				

DWN BY:	JCF	DWN DATE:	2/26/13
APR BY:		DATE APR:	
APR BY:		DATE APR:	

UNLESS OTHERWISE SPECIFIED
DIMENSION ARE IN INCHES
DECIMALS: X = ± .030
.XX = ± .020
.XXX = ± .010
ANGLES: = ± 1°
CABINET SQUARENESS ± .0625

THIS DRAWING IS THE SOLE PROPERTY OF
DIVERSIFIED WOOD CRAFTS. IT MAY NOT
BE ALTERED OR CHANGED WITHOUT
PERMISSION



300 South Krueger Street
Suring, WI 54174
diversifiedwoodcrafts.com

TITLE:
**OPEN SHELF STORAGE - 35"H x 36"W x 16"D
FULL ASSEMBLY**

DRAWING NUMBER:

OS-1705

SCALE:


NTS

SHEET:

1 OF 8

REVISION:

REV B

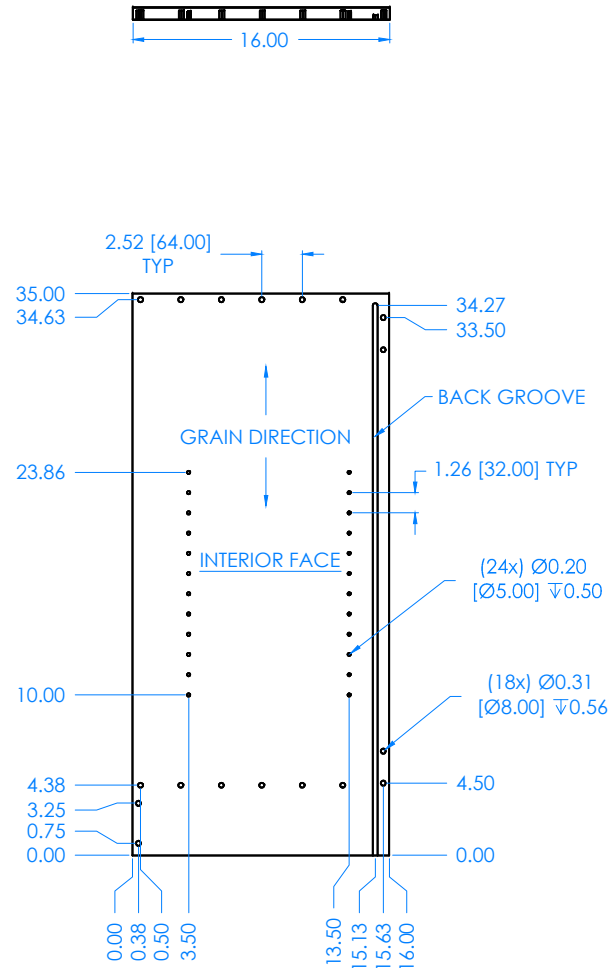

NOTE:

- QTY (2) PER UNIT - (1) LEFT, (1) RIGHT.
- LEFT SIDE SHOWN, MIRROR FOR RIGHT.

DWN BY:	JCF	DWN DATE:	2/26/13
APR BY:		DATE APR:	
APR BY:		DATE APR:	

UNLESS OTHERWISE SPECIFIED
DIMENSION ARE IN INCHES
DECIMALS: X = ± .030
XX = ± .020
XXX = ± .010
ANGLES: ± 1°
CABINET SQUARENESS ± .0625

THIS DRAWING IS THE SOLE PROPERTY OF
DIVERSIFIED WOOD CRAFTS. IT MAY NOT
BE ALTERED OR CHANGED WITHOUT
PERMISSION



300 South Krueger Street
Suring, WI 54174
diversifiedwoodcrafts.com

TITLE:
SIDE - 0.75"THK x 16.00"W x 35.00"L

REV.	DESCRIPTION	DATE	NAME	ECN NO.
B	UPDATED SHELF DEPTH, CLIP HOLE LOCATIONS & QUANTITIES	8/10/16	JCF	N/A
A	CREATED DRAWING	2/26/13	JCF	N/A
REV.	DESCRIPTION	DATE	NAME	ECN NO.

REVISION LEVEL

DRAWING NUMBER:

OS-1705

SCALE:



NTS

SHEET:

2 OF 8

REVISION:

REV B

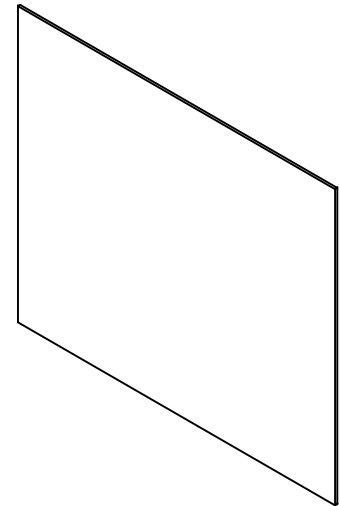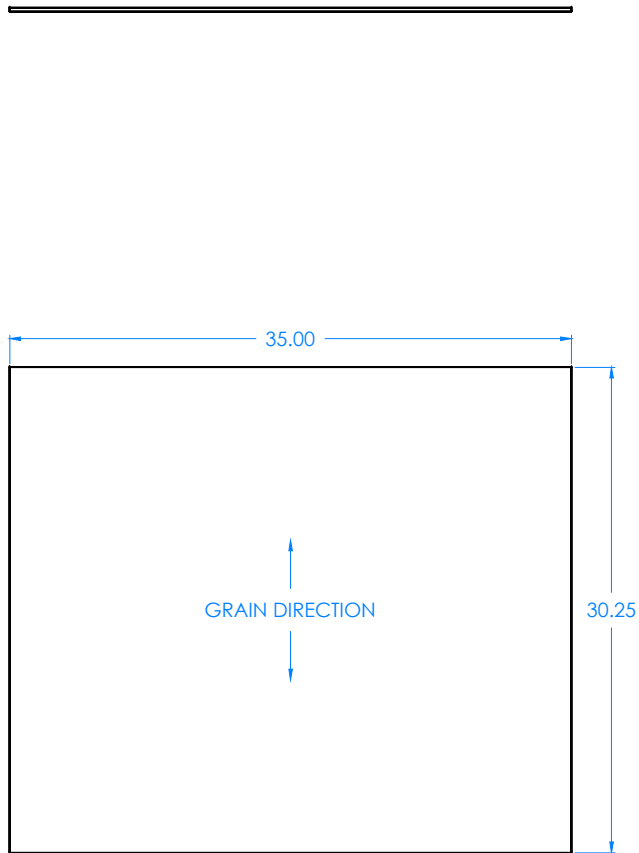**NOTE:**

1.

DWN BY:	JCF	DWN DATE:	2/26/13
APR BY:		DATE APR:	
APR BY:		DATE APR:	

UNLESS OTHERWISE SPECIFIED
DIMENSION ARE IN INCHES
DECIMALS: X = ± .030
.XX = ± .020
.XXX = ± .010
ANGLES: = ± 1°
CABINET SQUARENESS ± .0625

B	UPDATED SHELF DEPTH, CLIP HOLE LOCATIONS & QUANTITIES	8/10/16	JCF	N/A
A	CREATED DRAWING	2/26/13	JCF	N/A
REV.	DESCRIPTION	DATE	NAME	ECN NO.
REVISION LEVEL				

THIS DRAWING IS THE SOLE PROPERTY OF
DIVERSIFIED WOOD CRAFTS. IT MAY NOT
BE ALTERED OR CHANGED WITHOUT
PERMISSION



300 South Krueger Street
Suring, WI 54174
diversifiedwoodcrafts.com

TITLE:
BACK - 0.25"THK x 35.00"W x 30.25"L

DRAWING NUMBER:

OS-1705

SCALE:





NTS

SHEET:

3 OF 8

REVISION:

REV B

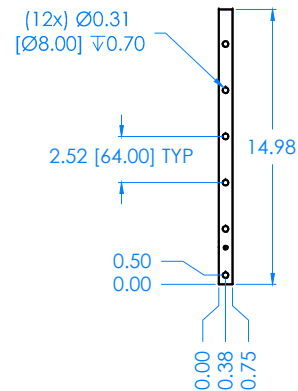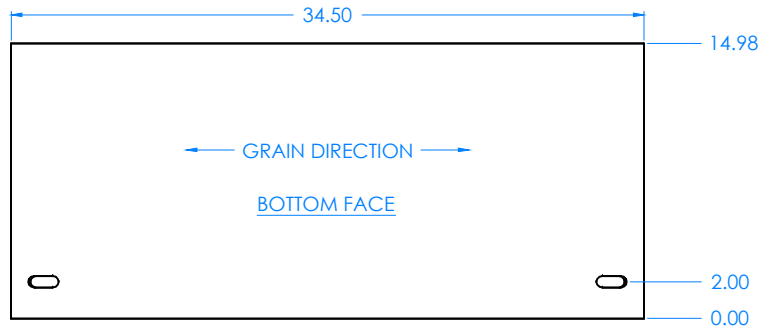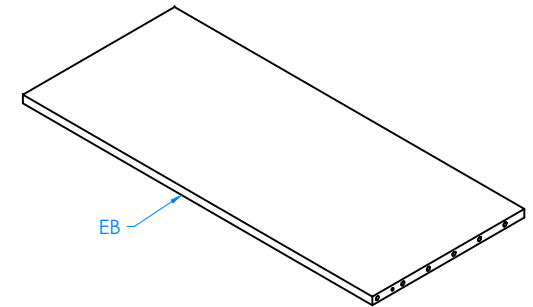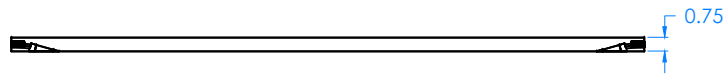

NOTE:

1.

REV.	DESCRIPTION	DATE	NAME	ECN NO.
B	UPDATED SHELF DEPTH, CLIP HOLE LOCATIONS & QUANTITIES	8/10/16	JCF	N/A
A	CREATED DRAWING	2/26/13	JCF	N/A

REVISION LEVEL

DWN BY:	JCF	DWN DATE:	2/26/13
APR BY:		DATE APR:	
APR BY:		DATE APR:	

UNLESS OTHERWISE SPECIFIED
DIMENSION ARE IN INCHES
DECIMALS: X = ± .030
XX = ± .020
XXX = ± .010
ANGLES: = ± 1°
CABINET SQUARENESS ± .0625

THIS DRAWING IS THE SOLE PROPERTY OF
DIVERSIFIED WOOD CRAFTS. IT MAY NOT
BE ALTERED OR CHANGED WITHOUT
PERMISSION



300 South Krueger Street
Suring, WI 54174
diversifiedwoodcrafts.com

TITLE:
BOTTOM - 0.75"THK x 14.98"W x 34.50"L

DRAWING NUMBER:

OS-1705

SCALE:





NTS

SHEET:

4 OF 8

REVISION:

REV B

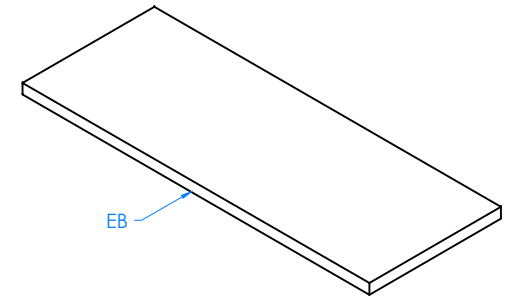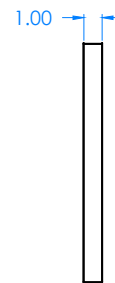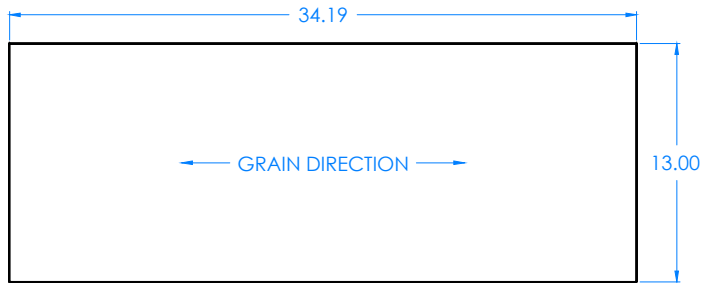 **NOTE:**

1.

B	UPDATED SHELF DEPTH, CLIP HOLE LOCATIONS & QUANTITIES	8/10/16	JCF	N/A
A	CREATED DRAWING	2/26/13	JCF	N/A
REV.	DESCRIPTION	DATE	NAME	ECN NO.
REVISION LEVEL				

DWN BY:	JCF	DWN DATE:	2/26/13
APR BY:		DATE APR:	
APR BY:		DATE APR:	
UNLESS OTHERWISE SPECIFIED DIMENSION ARE IN INCHES			
DECIMALS: X = ± .030			
.XX = ± .020			
.XXX = ± .010			
ANGLES: = ± 1°			
CABINET SQUARENESS ± .0625			

THIS DRAWING IS THE SOLE PROPERTY OF
DIVERSIFIED WOOD CRAFTS. IT MAY NOT
BE ALTERED OR CHANGED WITHOUT
PERMISSION



300 South Krueger Street
Suring, WI 54174
diversifiedwoodcrafts.com

TITLE:
ADJUSTABLE SHELF - 1.00"THK x 13.00"W x 34.19"L

DRAWING NUMBER:

OS-1705

SCALE:





NTS

SHEET:

5 OF 8

REVISION:

REV B

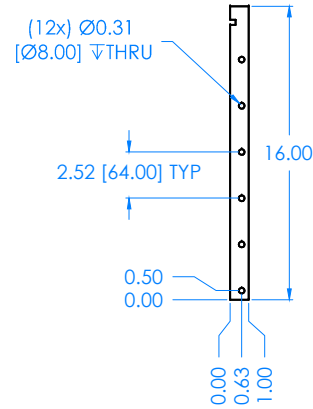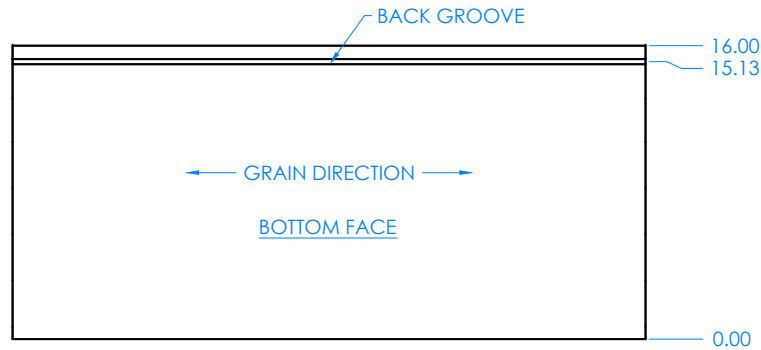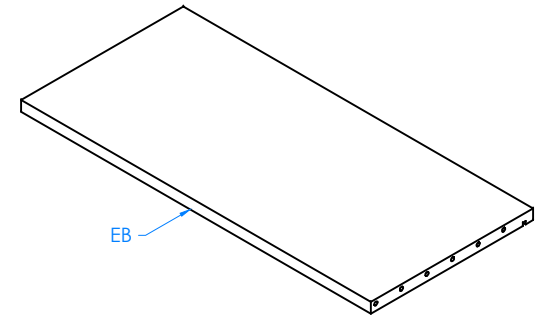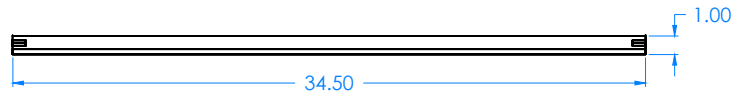

NOTE:

1.

DWN BY:	JCF	DWN DATE:	2/26/13
APR BY:		DATE APR:	
APR BY:		DATE APR:	

UNLESS OTHERWISE SPECIFIED
DIMENSION ARE IN INCHES
DECIMALS: X = ± .030
.XX = ± .020
.XXX = ± .010
ANGLES: ± 1°
CABINET SQUARENESS ± .0625

THIS DRAWING IS THE SOLE PROPERTY OF
DIVERSIFIED WOOD CRAFTS. IT MAY NOT
BE ALTERED OR CHANGED WITHOUT
PERMISSION



300 South Krueger Street
Suring, WI 54174
diversifiedwoodcrafts.com

TITLE:
TOP - 1.00"THK x 16.00"W x 34.50"L

REV.	DESCRIPTION	DATE	NAME	ECN NO.
B	UPDATED SHELF DEPTH, CLIP HOLE LOCATIONS & QUANTITIES	8/10/16	JCF	N/A
A	CREATED DRAWING	2/26/13	JCF	N/A
REV.	DESCRIPTION	DATE	NAME	ECN NO.
REVISION LEVEL				

DRAWING NUMBER:

OS-1705

SCALE:


NTS

SHEET:

6 OF 8

REVISION:

REV B

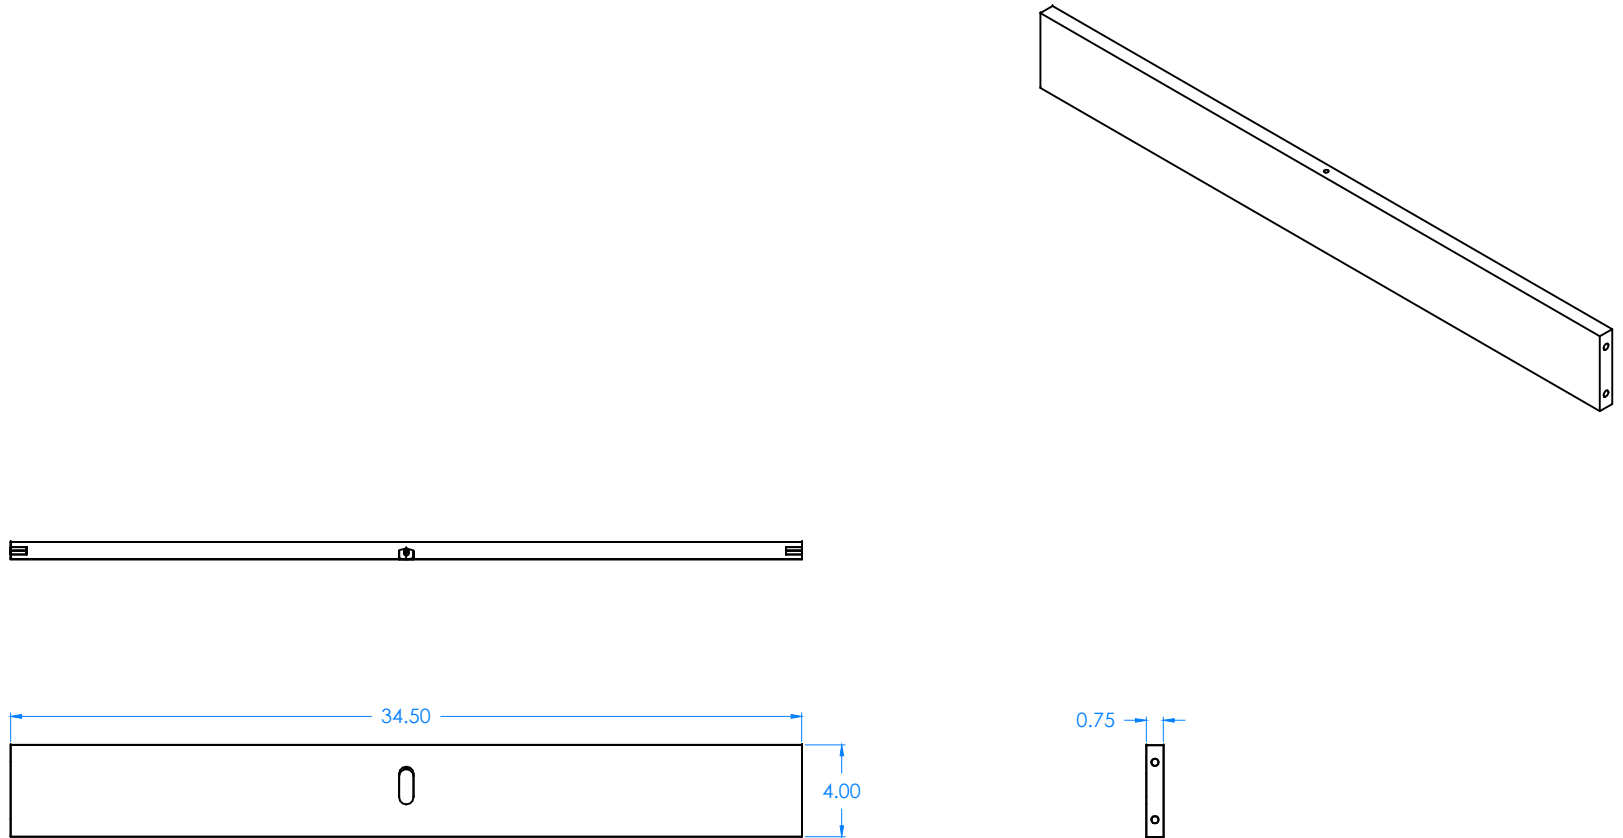**NOTE:**

1. SEE REFERENCE DRAWING "TOE KICK - 4IN - DETAIL".

B	UPDATED SHELF DEPTH, CLIP HOLE LOCATIONS & QUANTITIES	8/10/16	JCF	N/A
A	CREATED DRAWING	2/26/13	JCF	N/A
REV.	DESCRIPTION	DATE	NAME	ECN NO.
REVISION LEVEL				

DWN BY:	JCF	DWN DATE:	2/26/13
APR BY:		DATE APR:	
APR BY:		DATE APR:	
UNLESS OTHERWISE SPECIFIED DIMENSION ARE IN INCHES			
DECIMALS: X = ± .030			
.XX = ± .020			
.XXX = ± .010			
ANGLES: = ± 1°			
CABINET SQUARENESS ± .0625			
THIS DRAWING IS THE SOLE PROPERTY OF DIVERSIFIED WOOD CRAFTS. IT MAY NOT BE ALTERED OR CHANGED WITHOUT PERMISSION			



300 South Krueger Street
Suring, WI 54174
diversifiedwoodcrafts.com

TITLE:
TOEKICK - 0.75"THK x 4.00"W x 34.50"L

DRAWING NUMBER:

OS-1705

SCALE:


NTS

SHEET:

7 OF 8

REVISION:

REV B

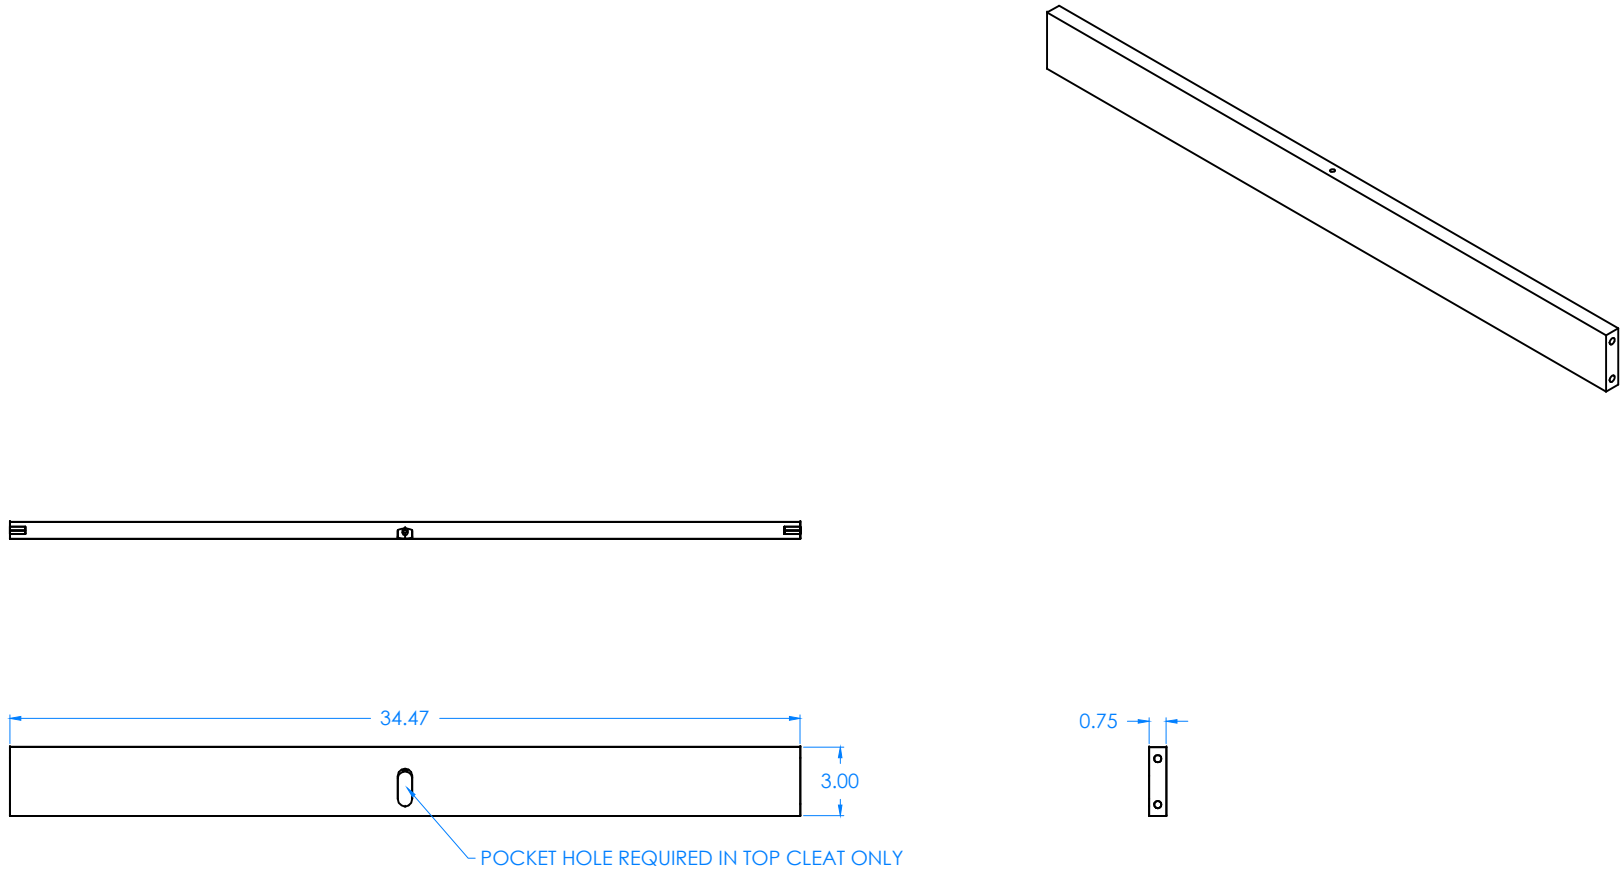**NOTE:**

1. QTY (2) PER UNIT.
2. SEE REFERENCE DRAWING "FASTENING CLEAT - 3IN - DETAIL", PH IN TOP CLEAT ONLY.

B	UPDATED SHELF DEPTH, CLIP HOLE LOCATIONS & QUANTITIES	8/10/16	JCF	N/A
A	CREATED DRAWING	2/26/13	JCF	N/A
REV.	DESCRIPTION	DATE	NAME	ECN NO.
REVISION LEVEL				

DWN BY:	JCF	DWN DATE:	2/26/13
APR BY:		DATE APR:	
APR BY:		DATE APR:	
UNLESS OTHERWISE SPECIFIED DIMENSION ARE IN INCHES			
DECIMALS: X = ± .030			
.XX = ± .020			
.XXX = ± .010			
ANGLES: = ± 1°			
CABINET SQUARENESS ± .0625			
THIS DRAWING IS THE SOLE PROPERTY OF DIVERSIFIED WOOD CRAFTS. IT MAY NOT BE ALTERED OR CHANGED WITHOUT PERMISSION			



300 South Krueger Street
Suring, WI 54174
diversifiedwoodcrafts.com

TITLE:
FASTENING CLEAT - 0.75"THK x 3.00"W x 34.47"L

DRAWING NUMBER:

OS-1705

SCALE:

NTS

SHEET:

8 OF 8

REVISION:

REV B