
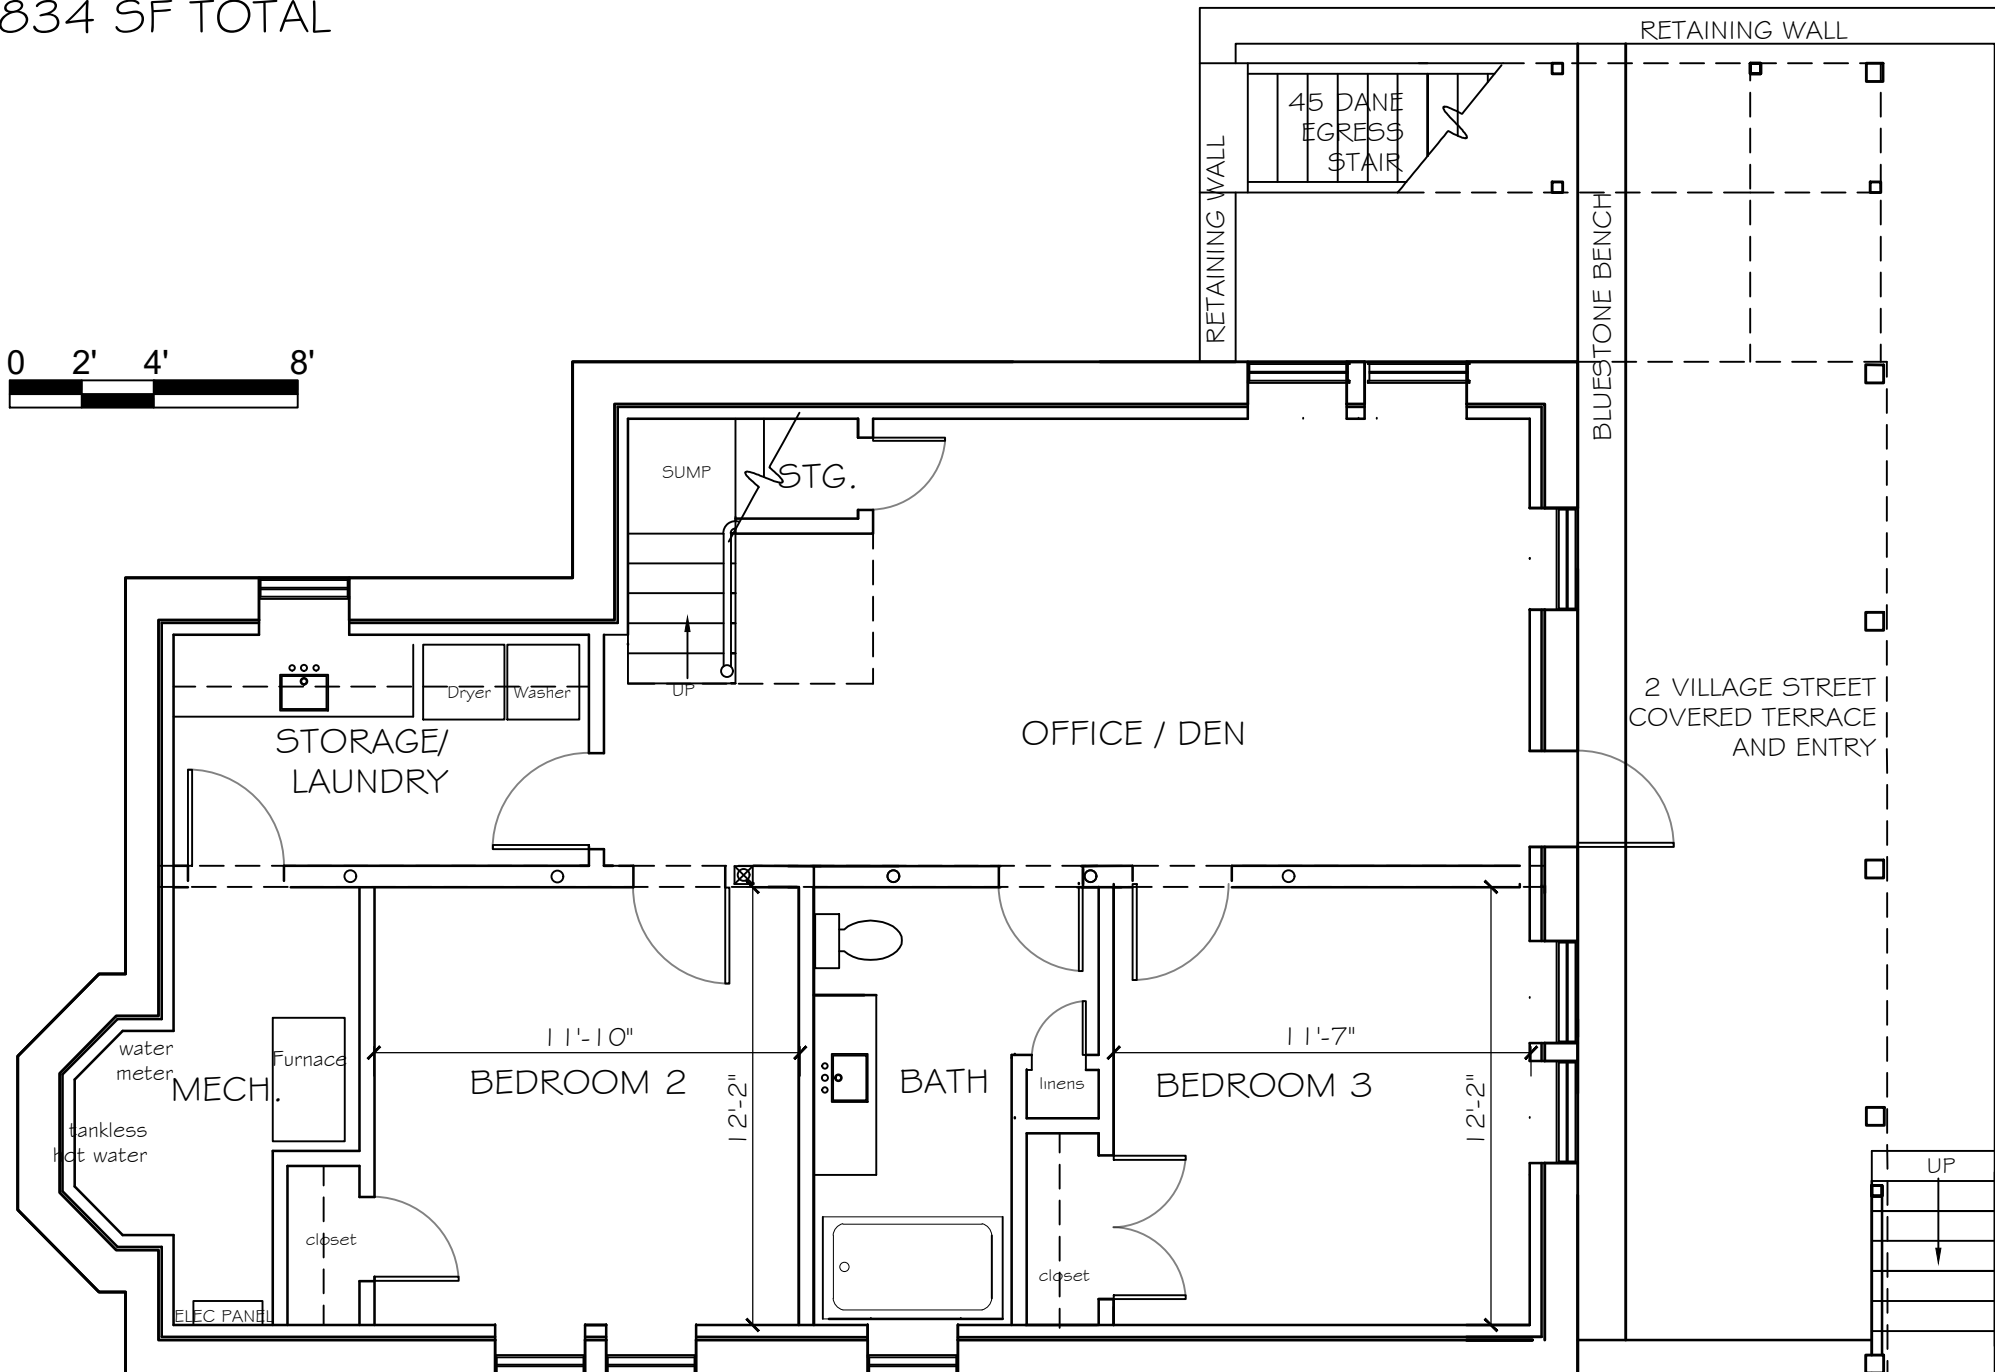


2 VILLAGE STREET
GARDEN-LEVEL AREA: 890 SF
OF 1834 SF TOTAL

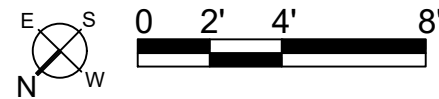

Site Location:
45 Dane St.
Somerville, MA 02143

Client:

Contact:
Alex Van Praagh

Date:
September 8, 2020

45 Dane Street and 2 Village Street

Condo Drawings


ACVP Design

MA Registered Architect # 50197
phone 617.959.1158
alexvanpraagh@yahoo.com




Page Number:

2 VILLAGE STREET
FIRST-FLOOR AREA: 944 SF
OF 1834 SF TOTAL

AND 45 DANE STREET
ENTRY AREA: 30 SF
OF 2180 SF TOTAL

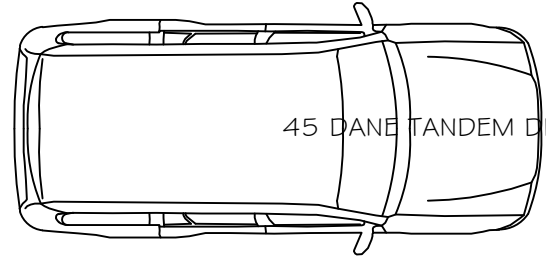

45 DANE TANDEM DRIVEWAY PARKING

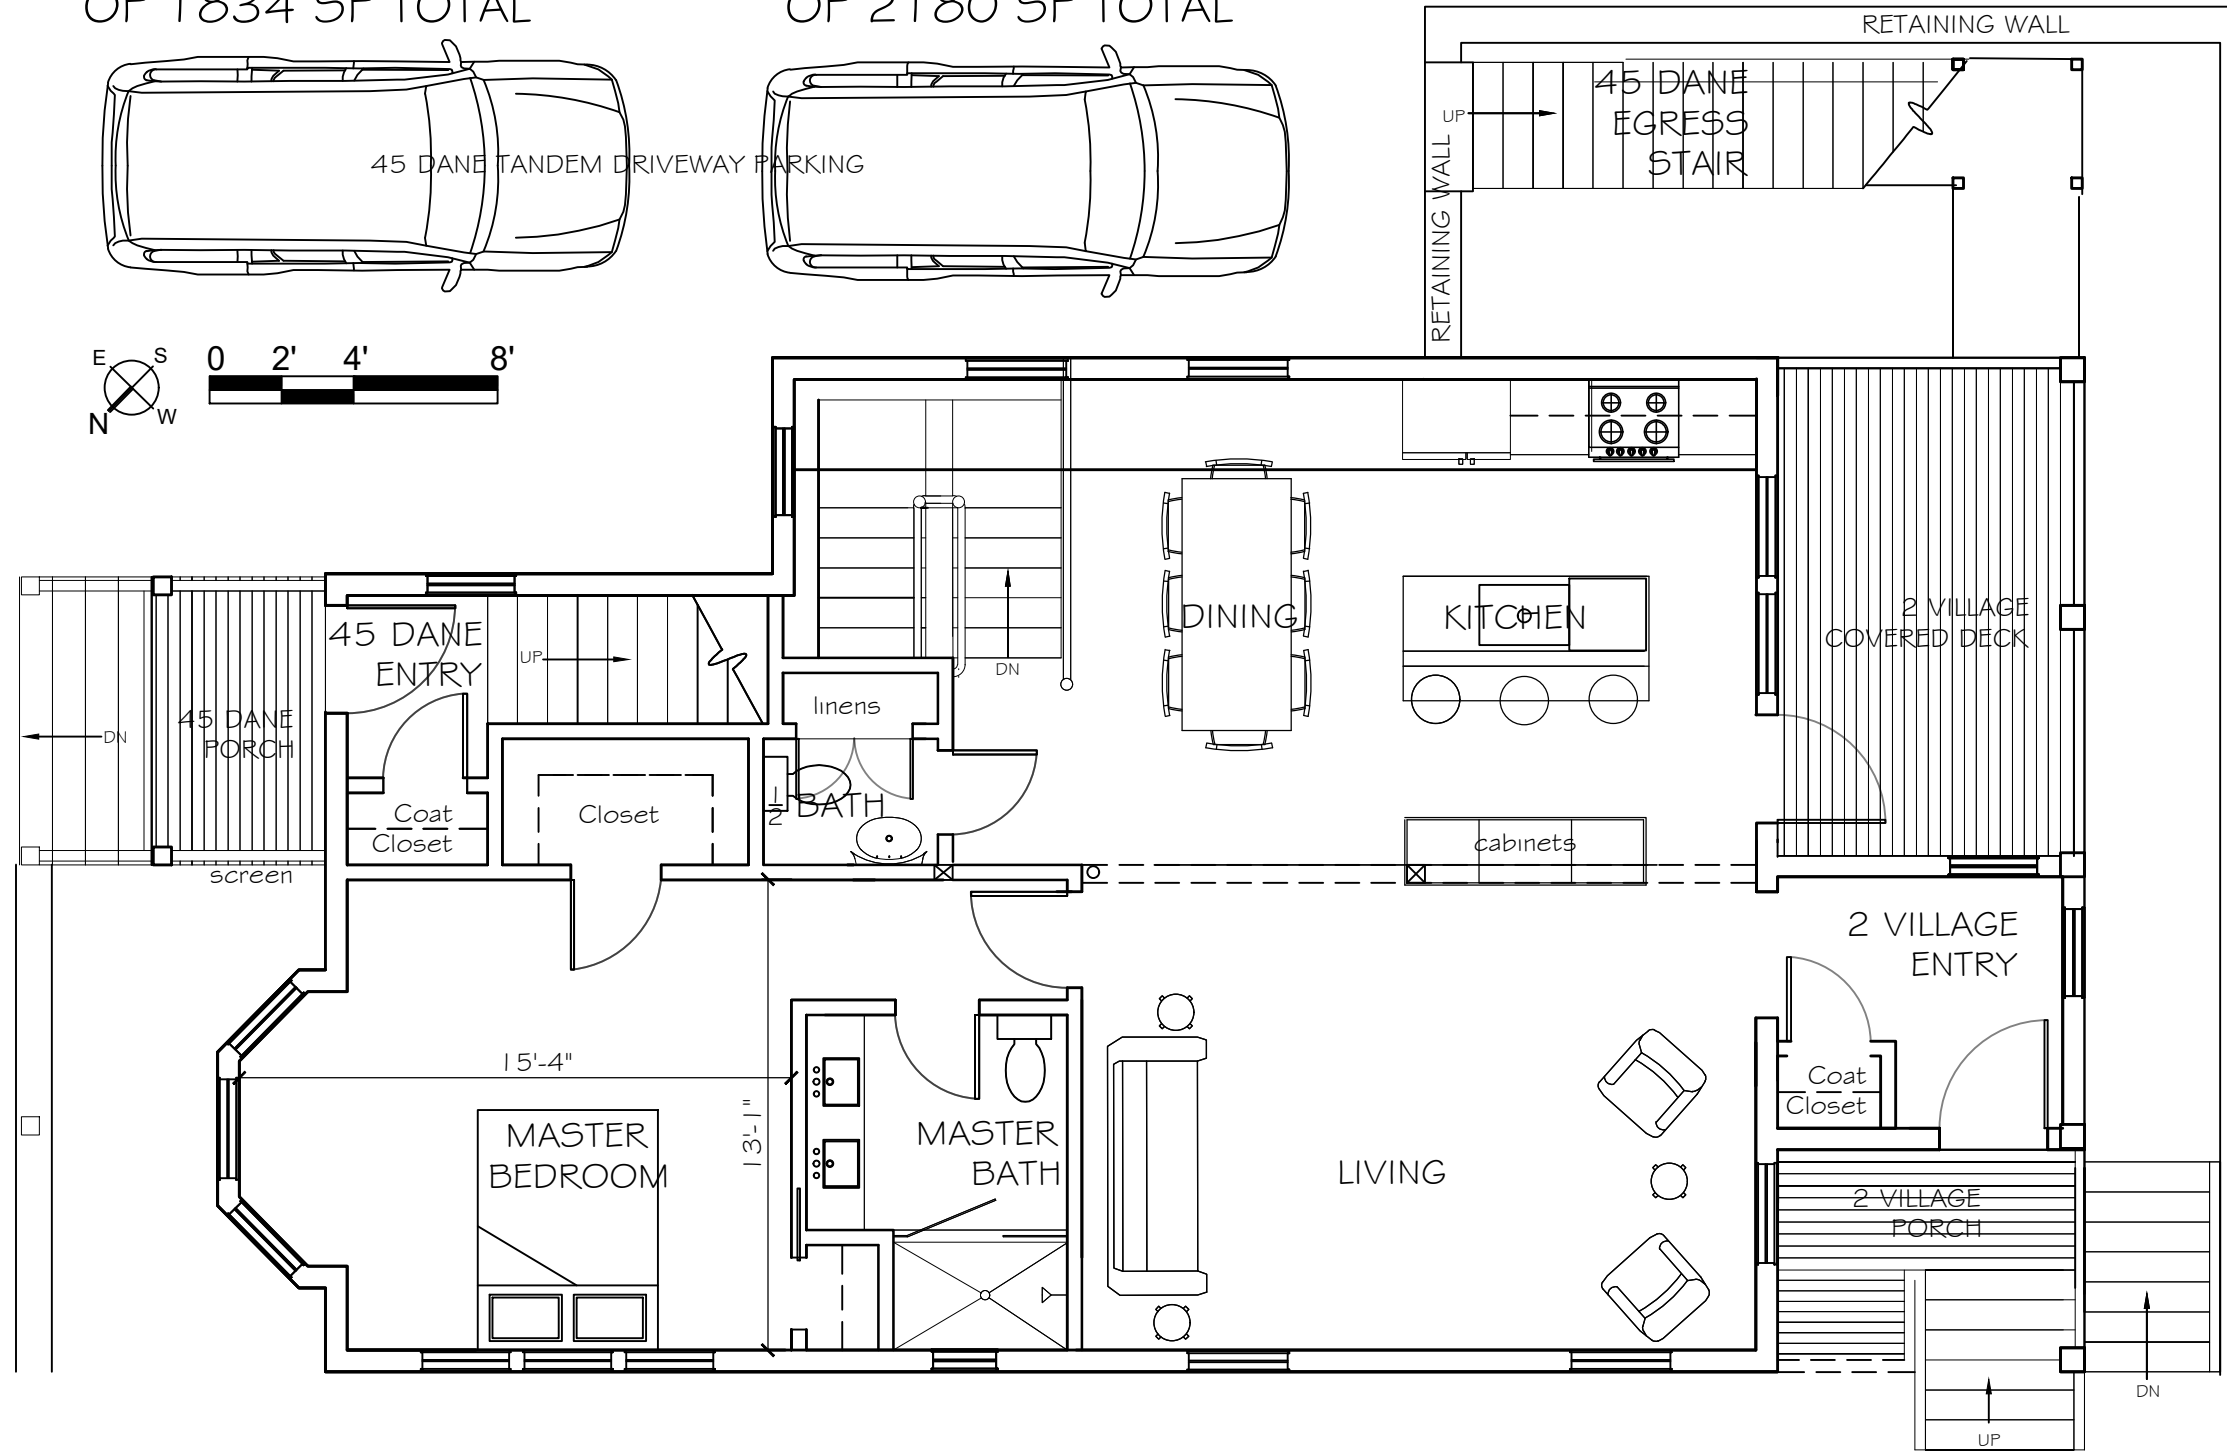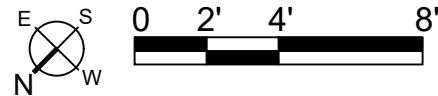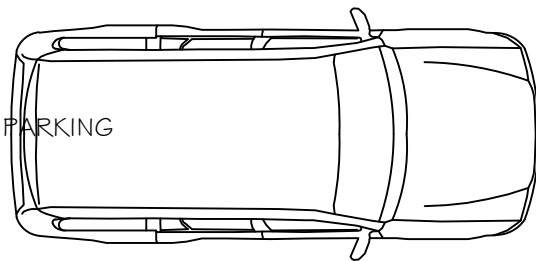

Site Location:
45 Dane St.
Somerville, MA 02143

Client:

Contact:
Alex Van Praagh

Date:
September 8, 2020

45 Dane Street and 2 Village Street

Condo Drawings

ACVP Design

MA Registered Architect # 50197
phone 617.959.1158
alexvanpraagh@yahoo.com

Page Number: