


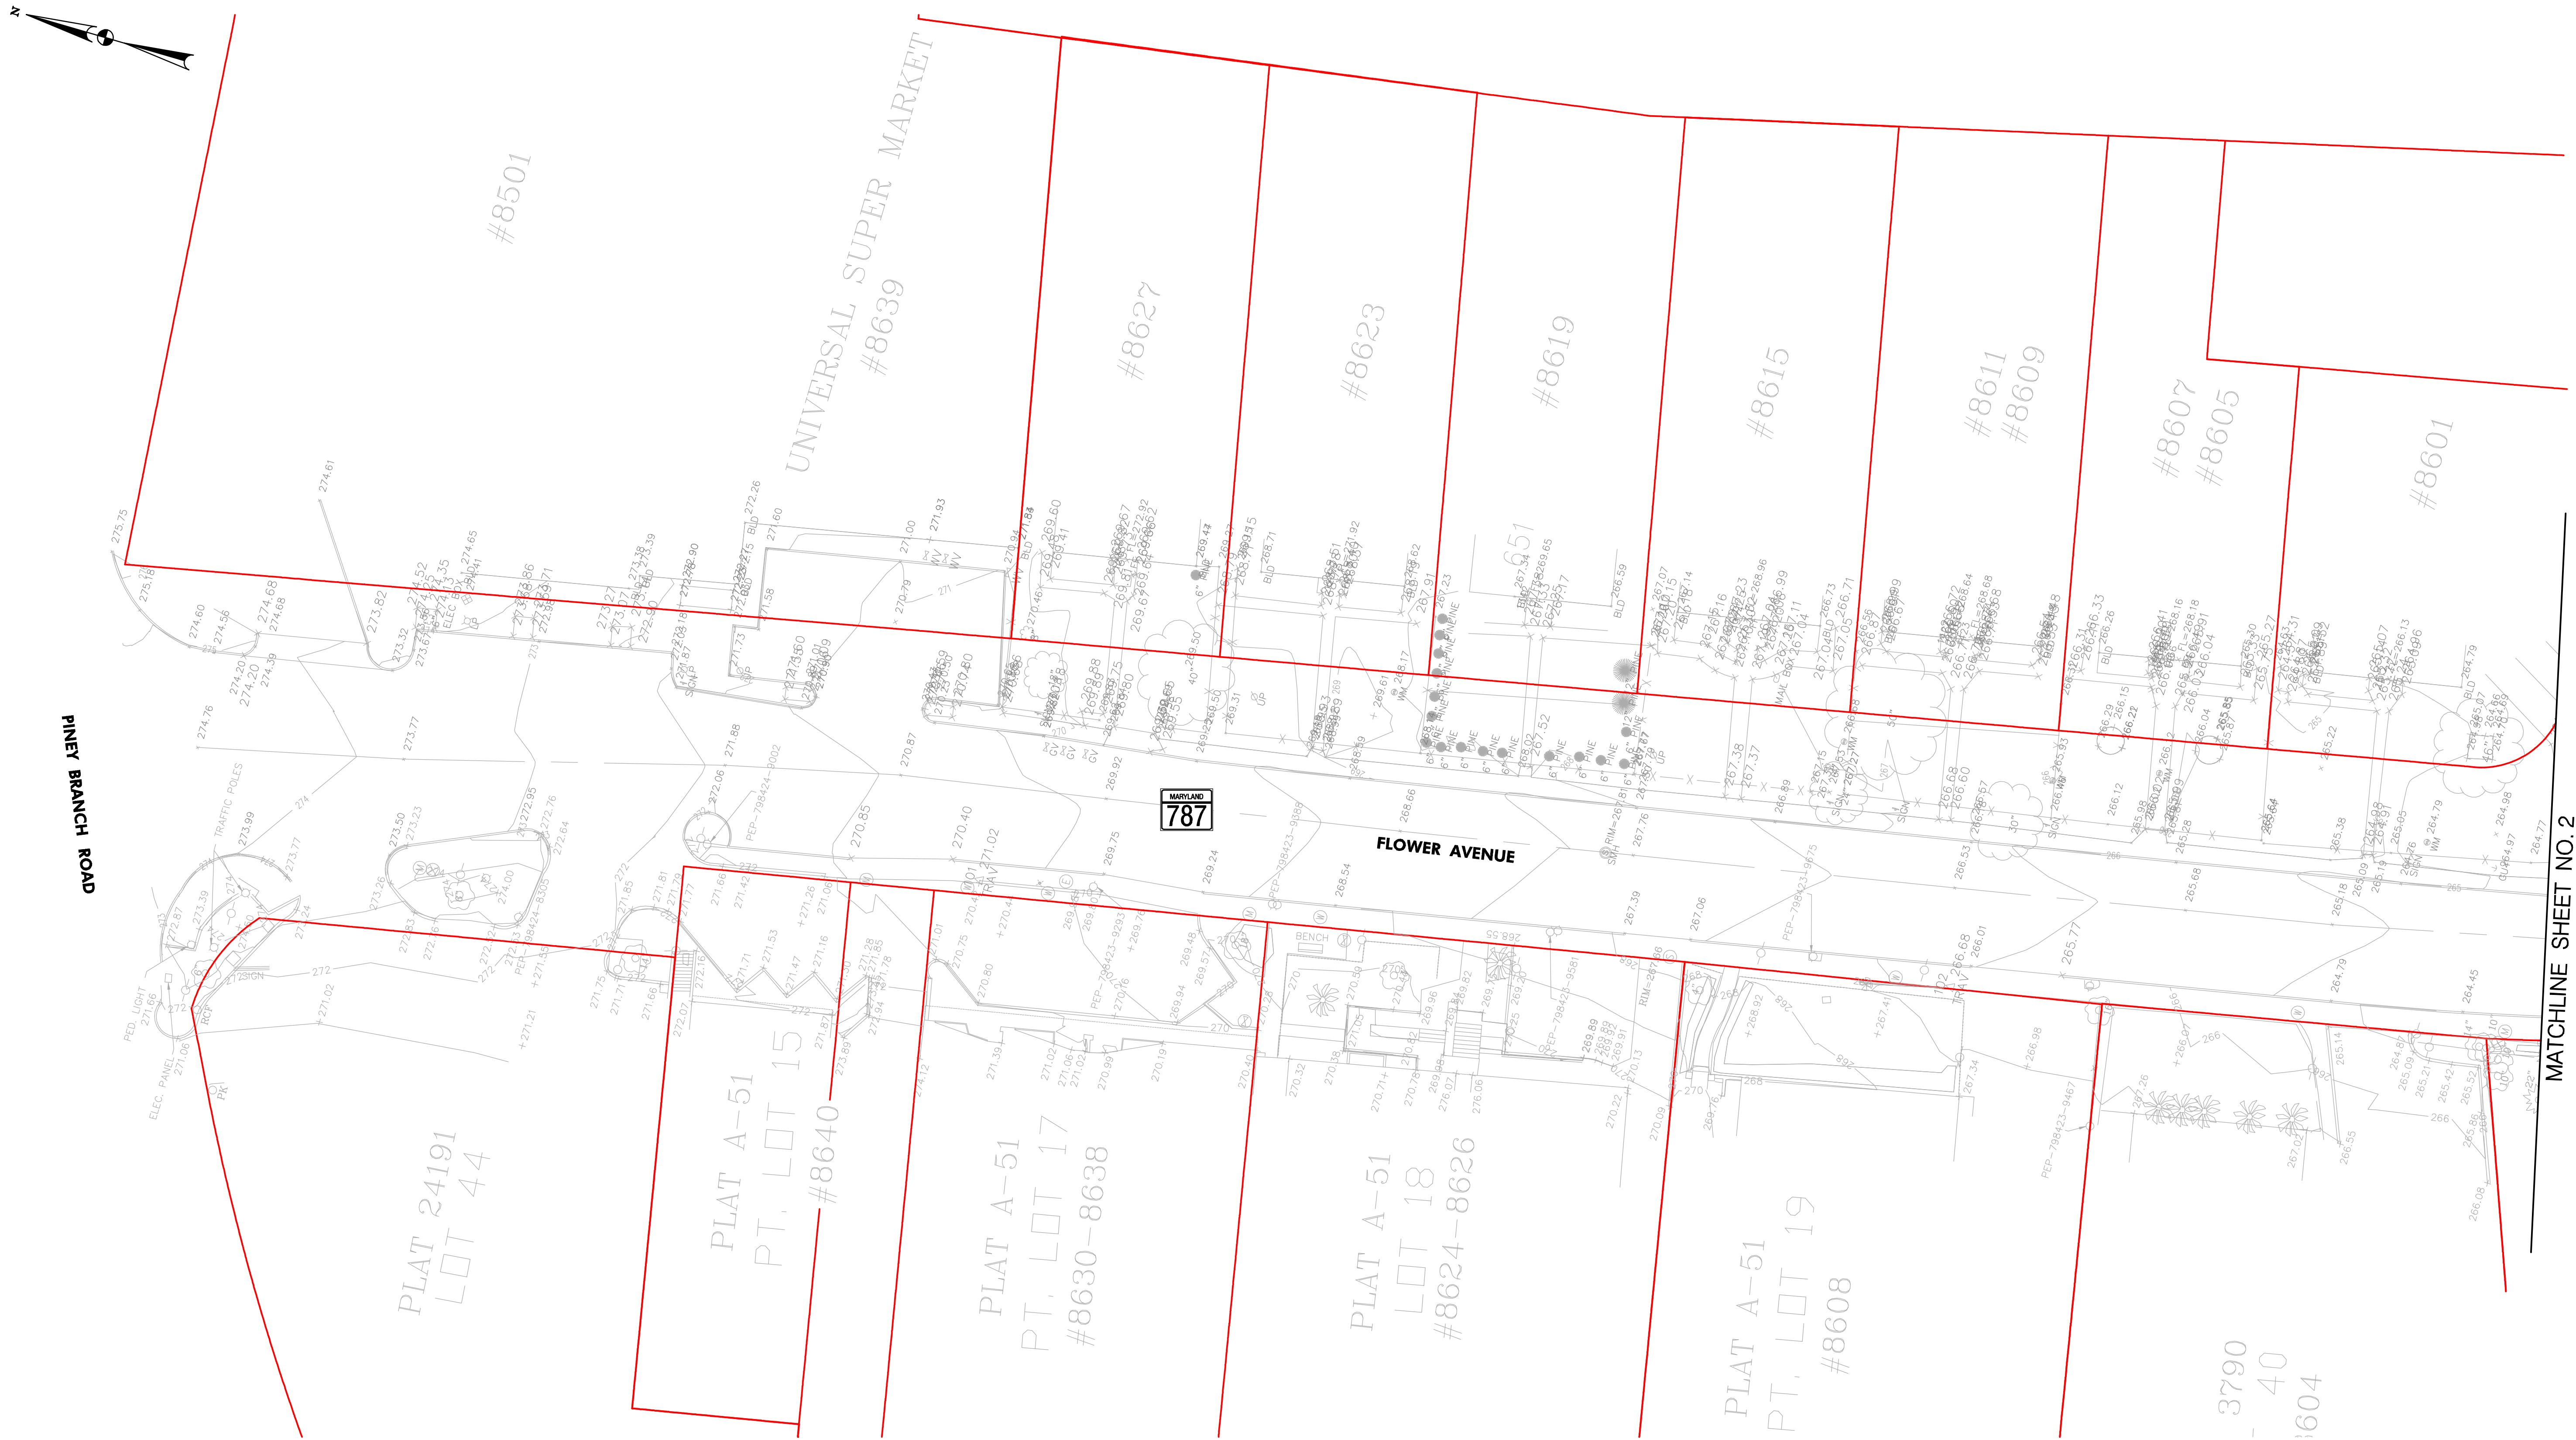

SABRA, WANG & ASSOCIATES, INC.
ENGINEERS • PLANNERS • ANALYSTS

Takoma Park, Maryland
MD 787 (Flower Avenue)

Sheet 1
1" = 40'







SABRA, WANG & ASSOCIATES, INC.
ENGINEERS • PLANNERS • ANALYSTS

Takoma Park, Maryland
MD 787 (Flower Avenue)

Sheet 2
1" = 40'

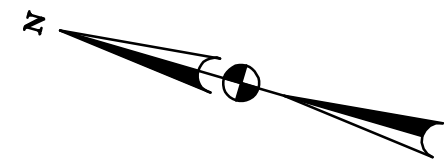


MATCHLINE SHEET NO. 1

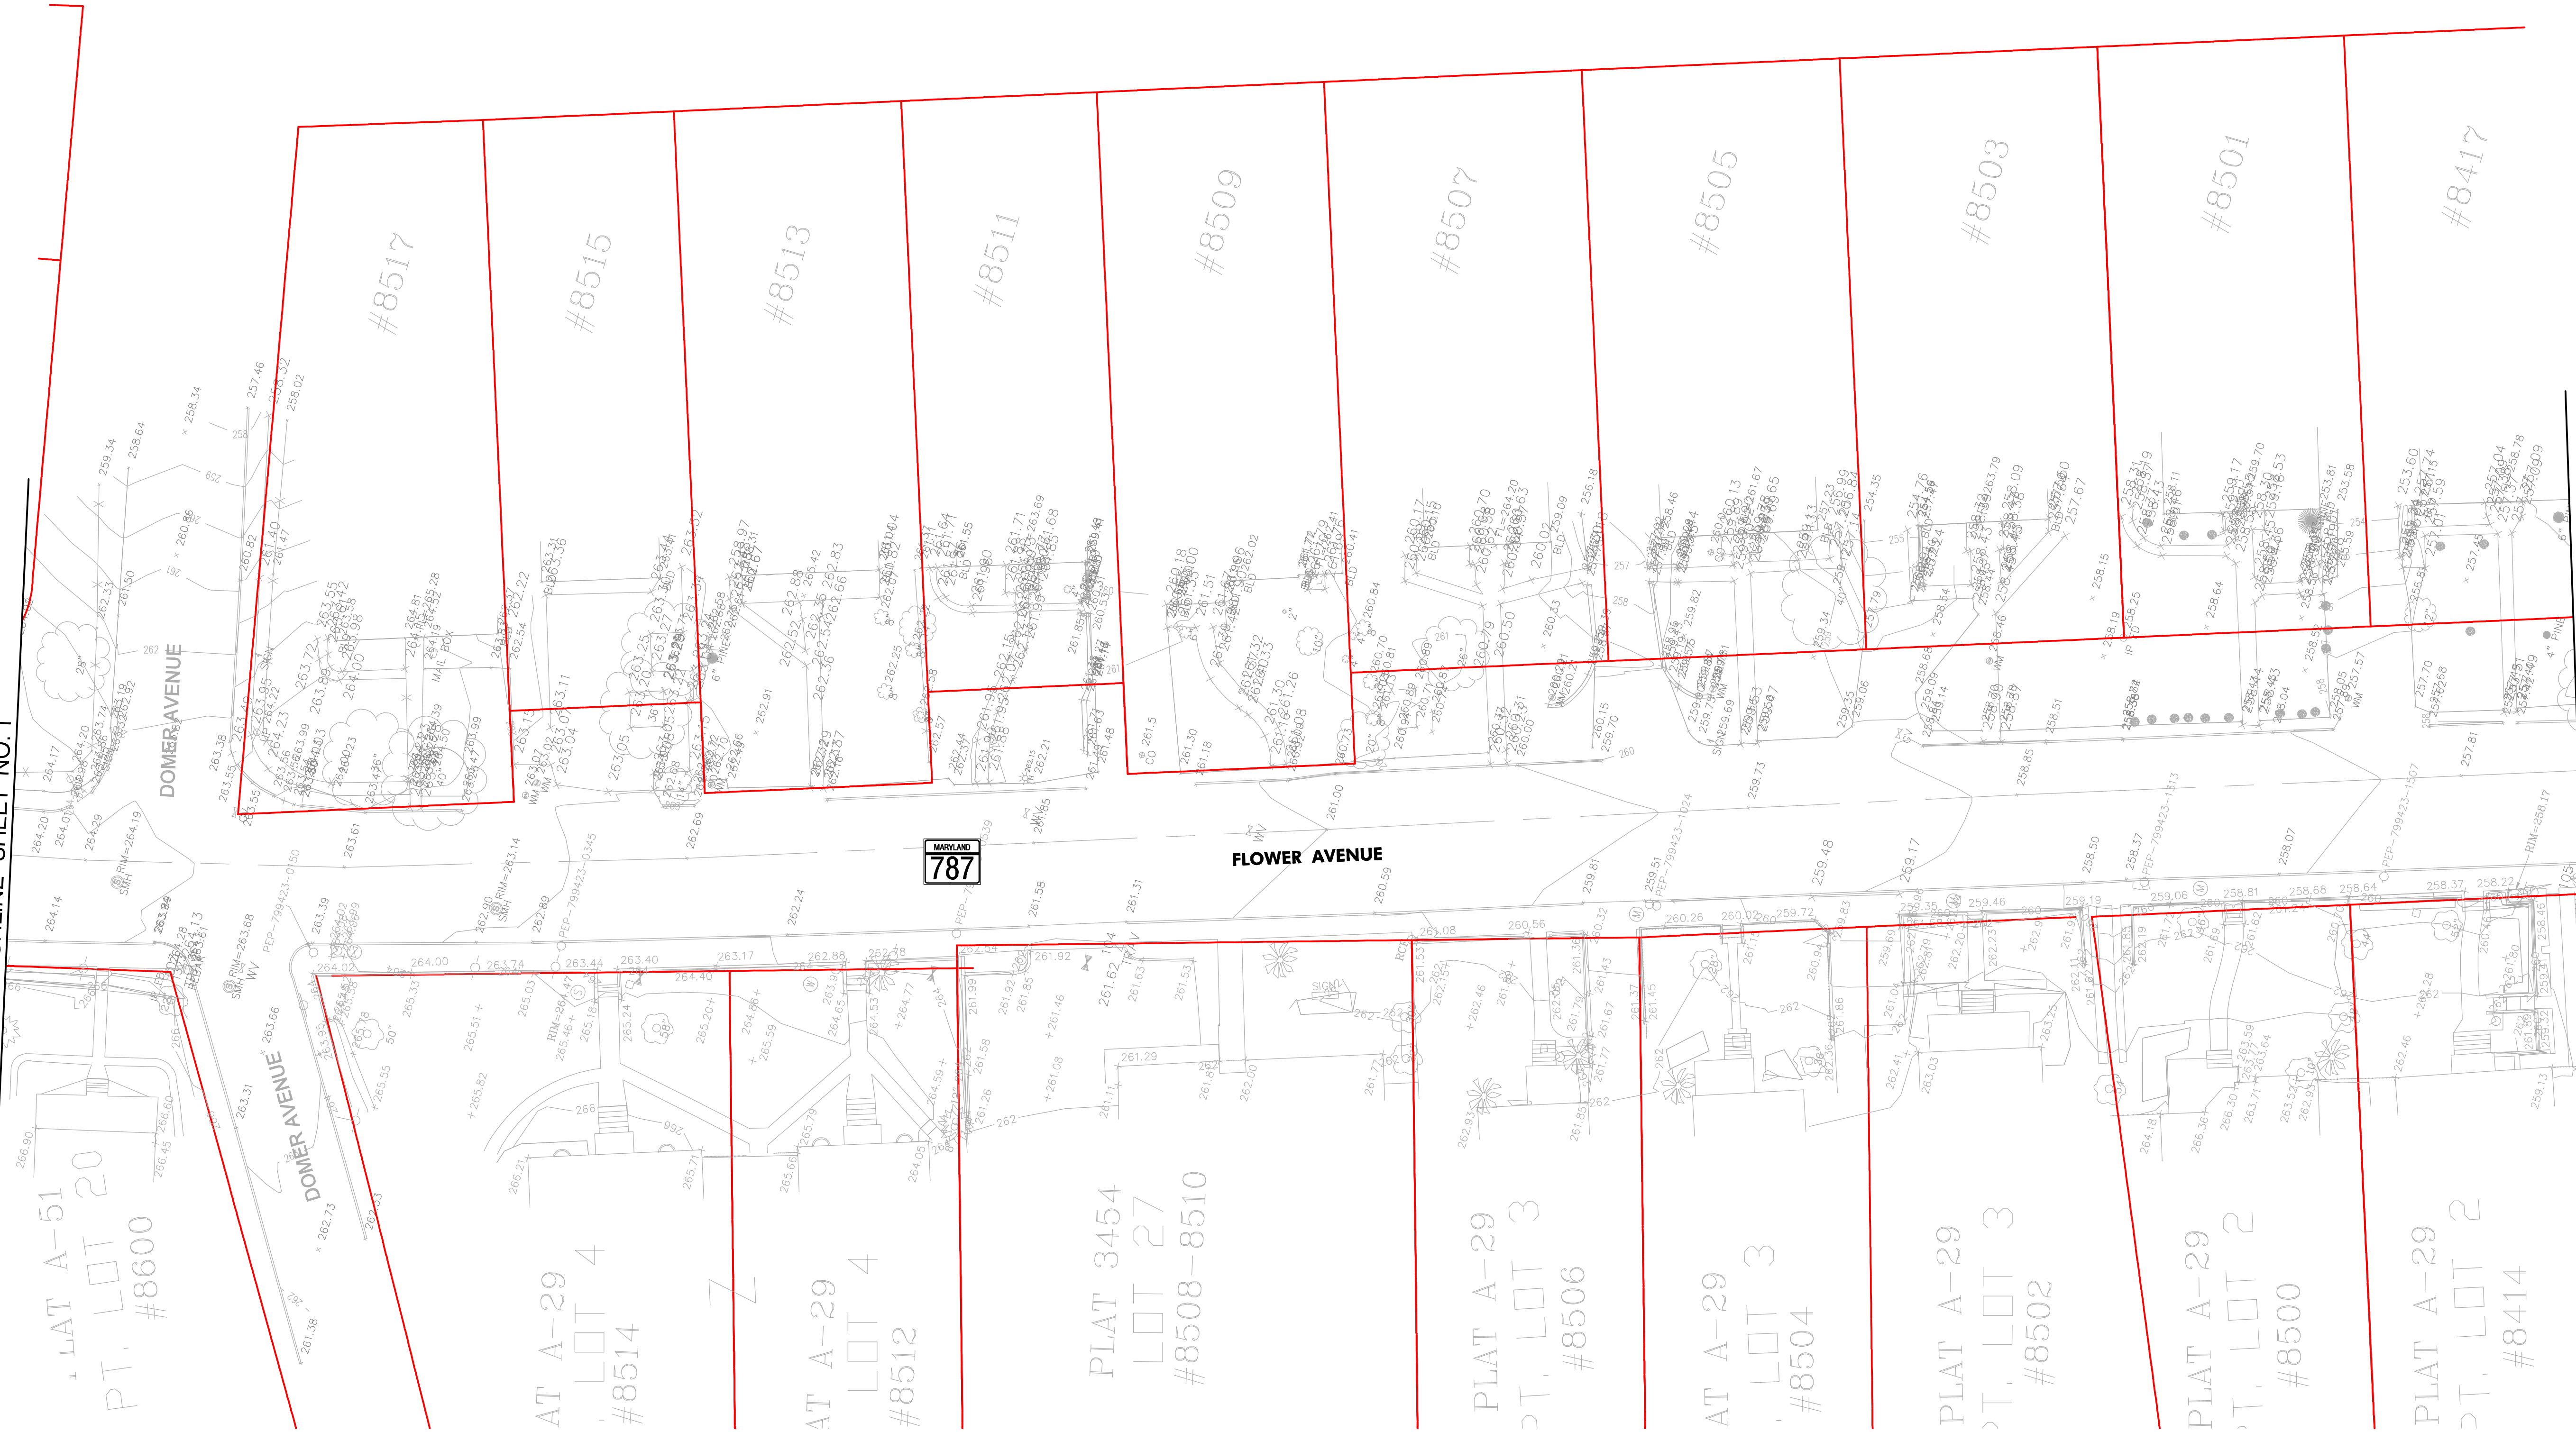



Sheet 3
1" = 40'

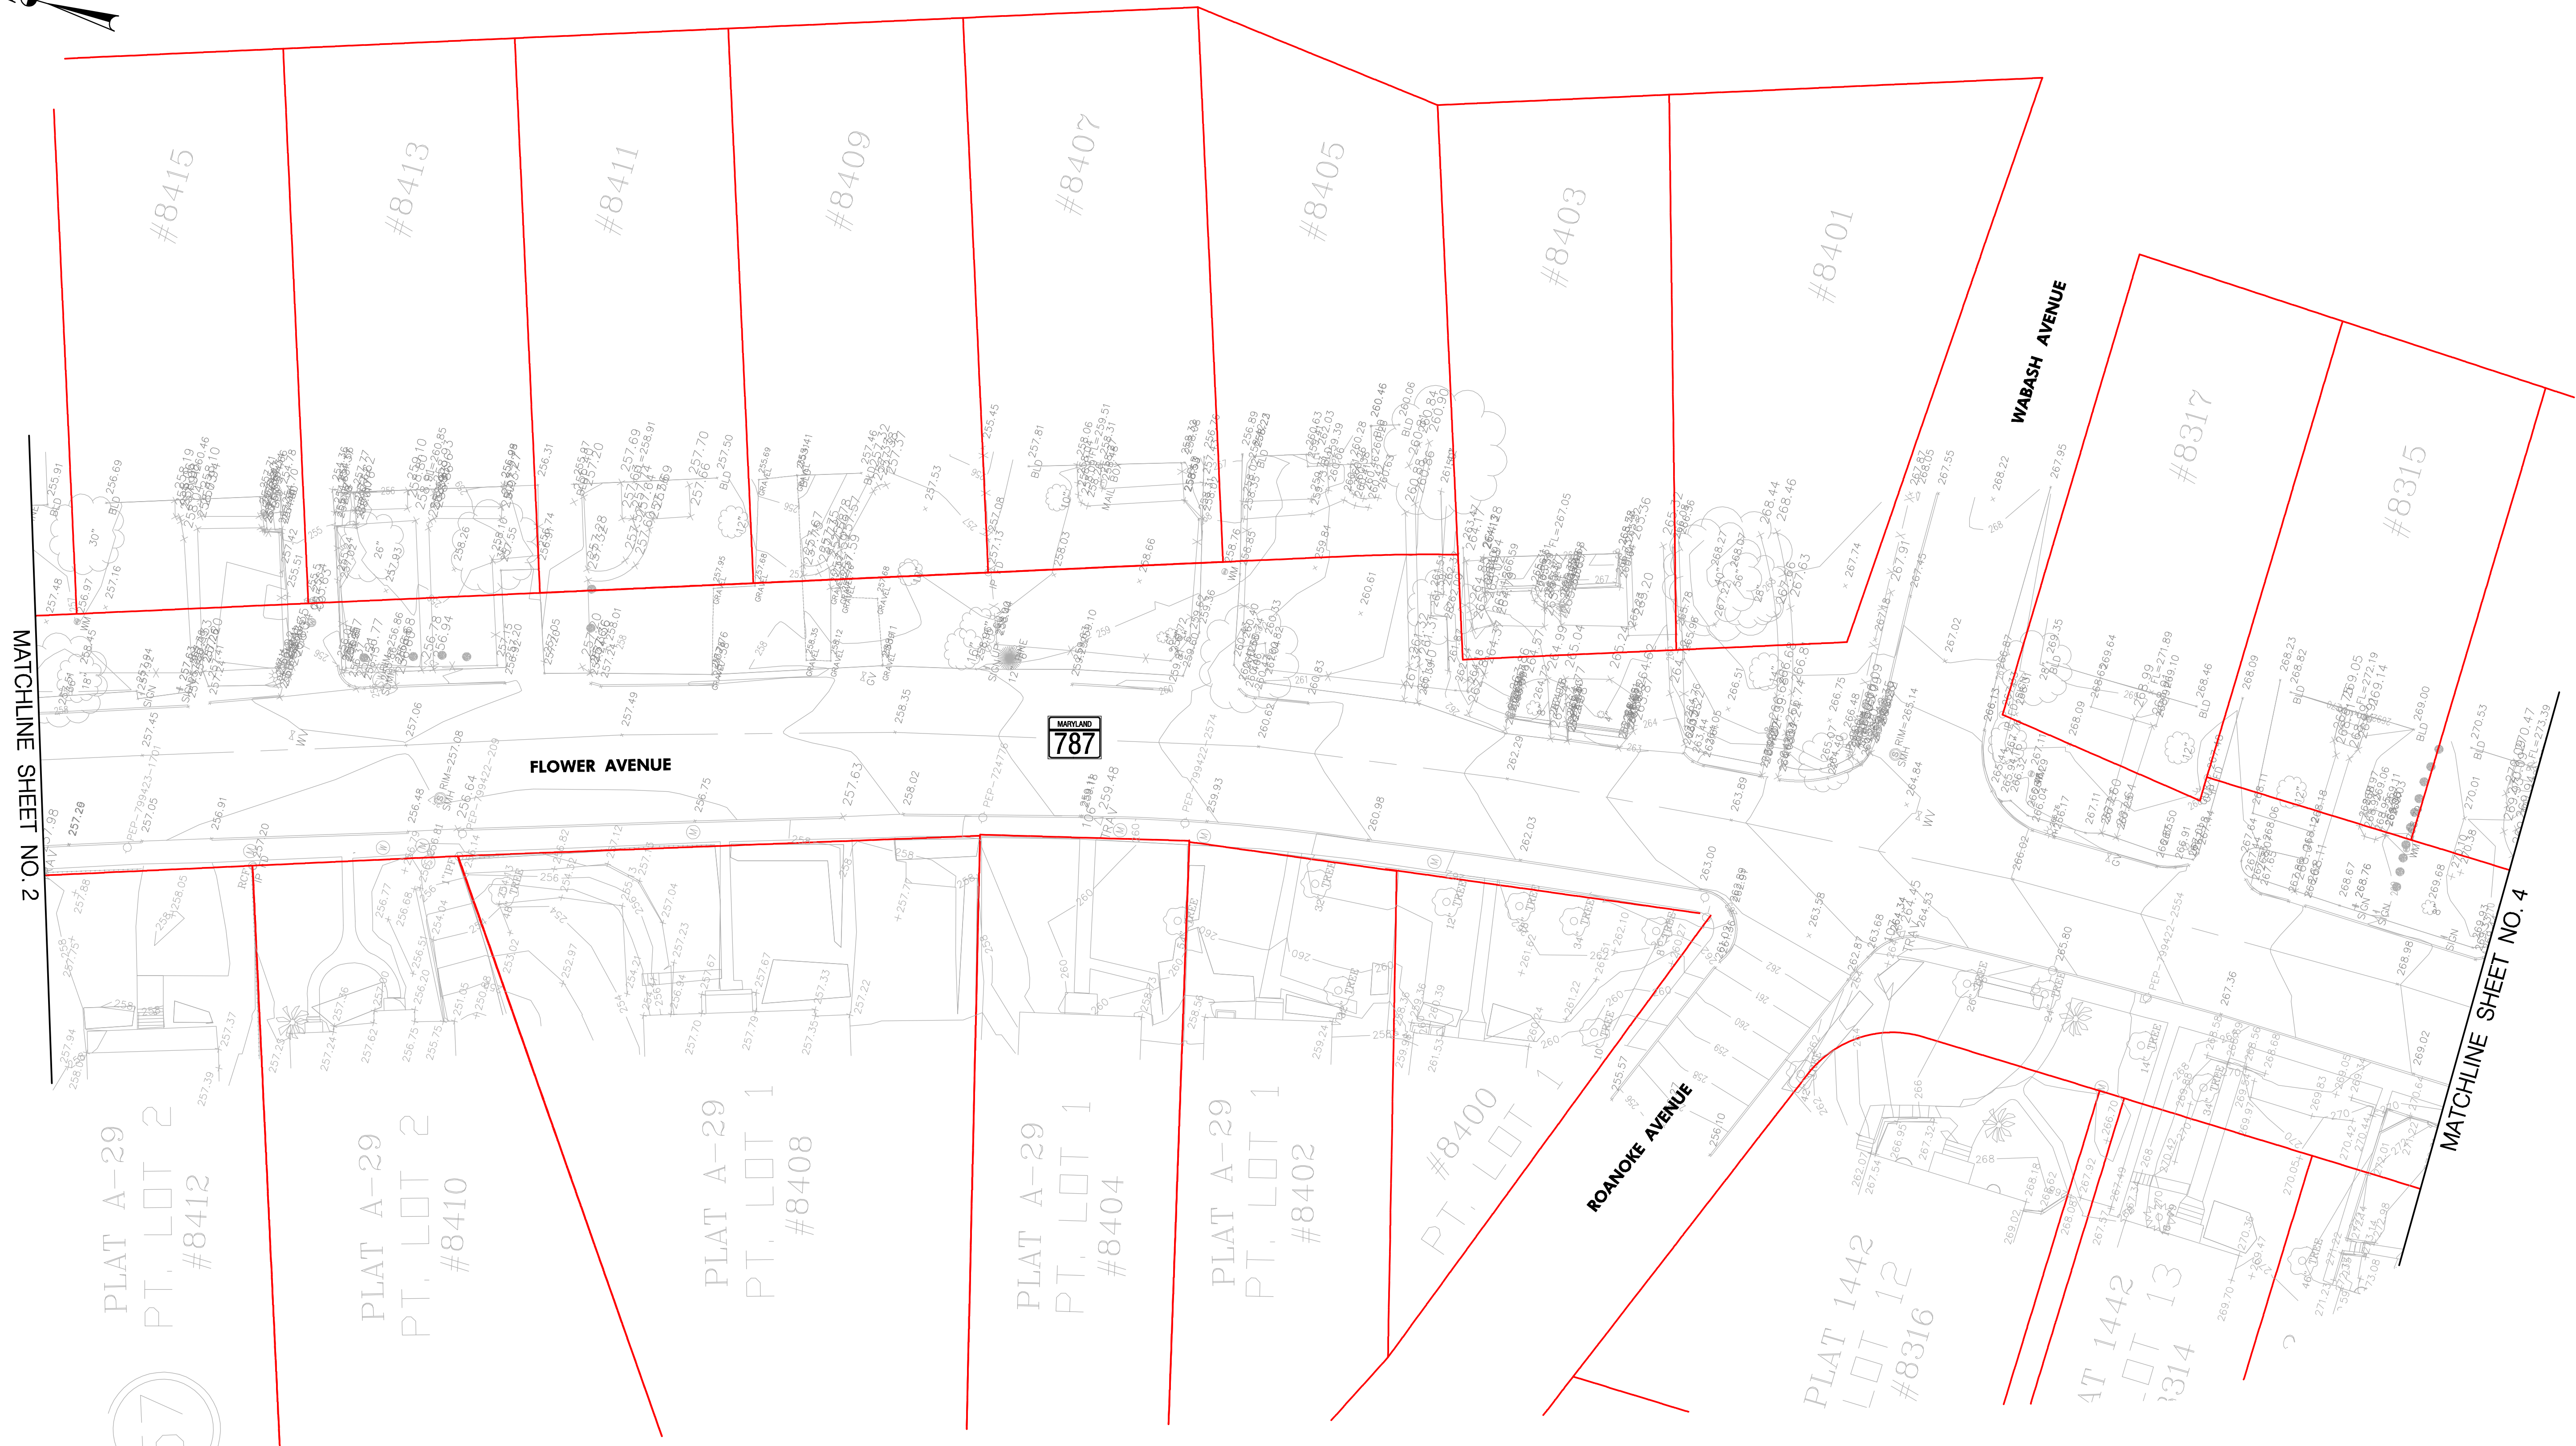




SABRA, WANG & ASSOCIATES, INC.
ENGINEERS • PLANNERS • ANALYSTS

Takoma Park, Maryland
MD 787 (Flower Avenue)

Sheet 4
1" = 40'

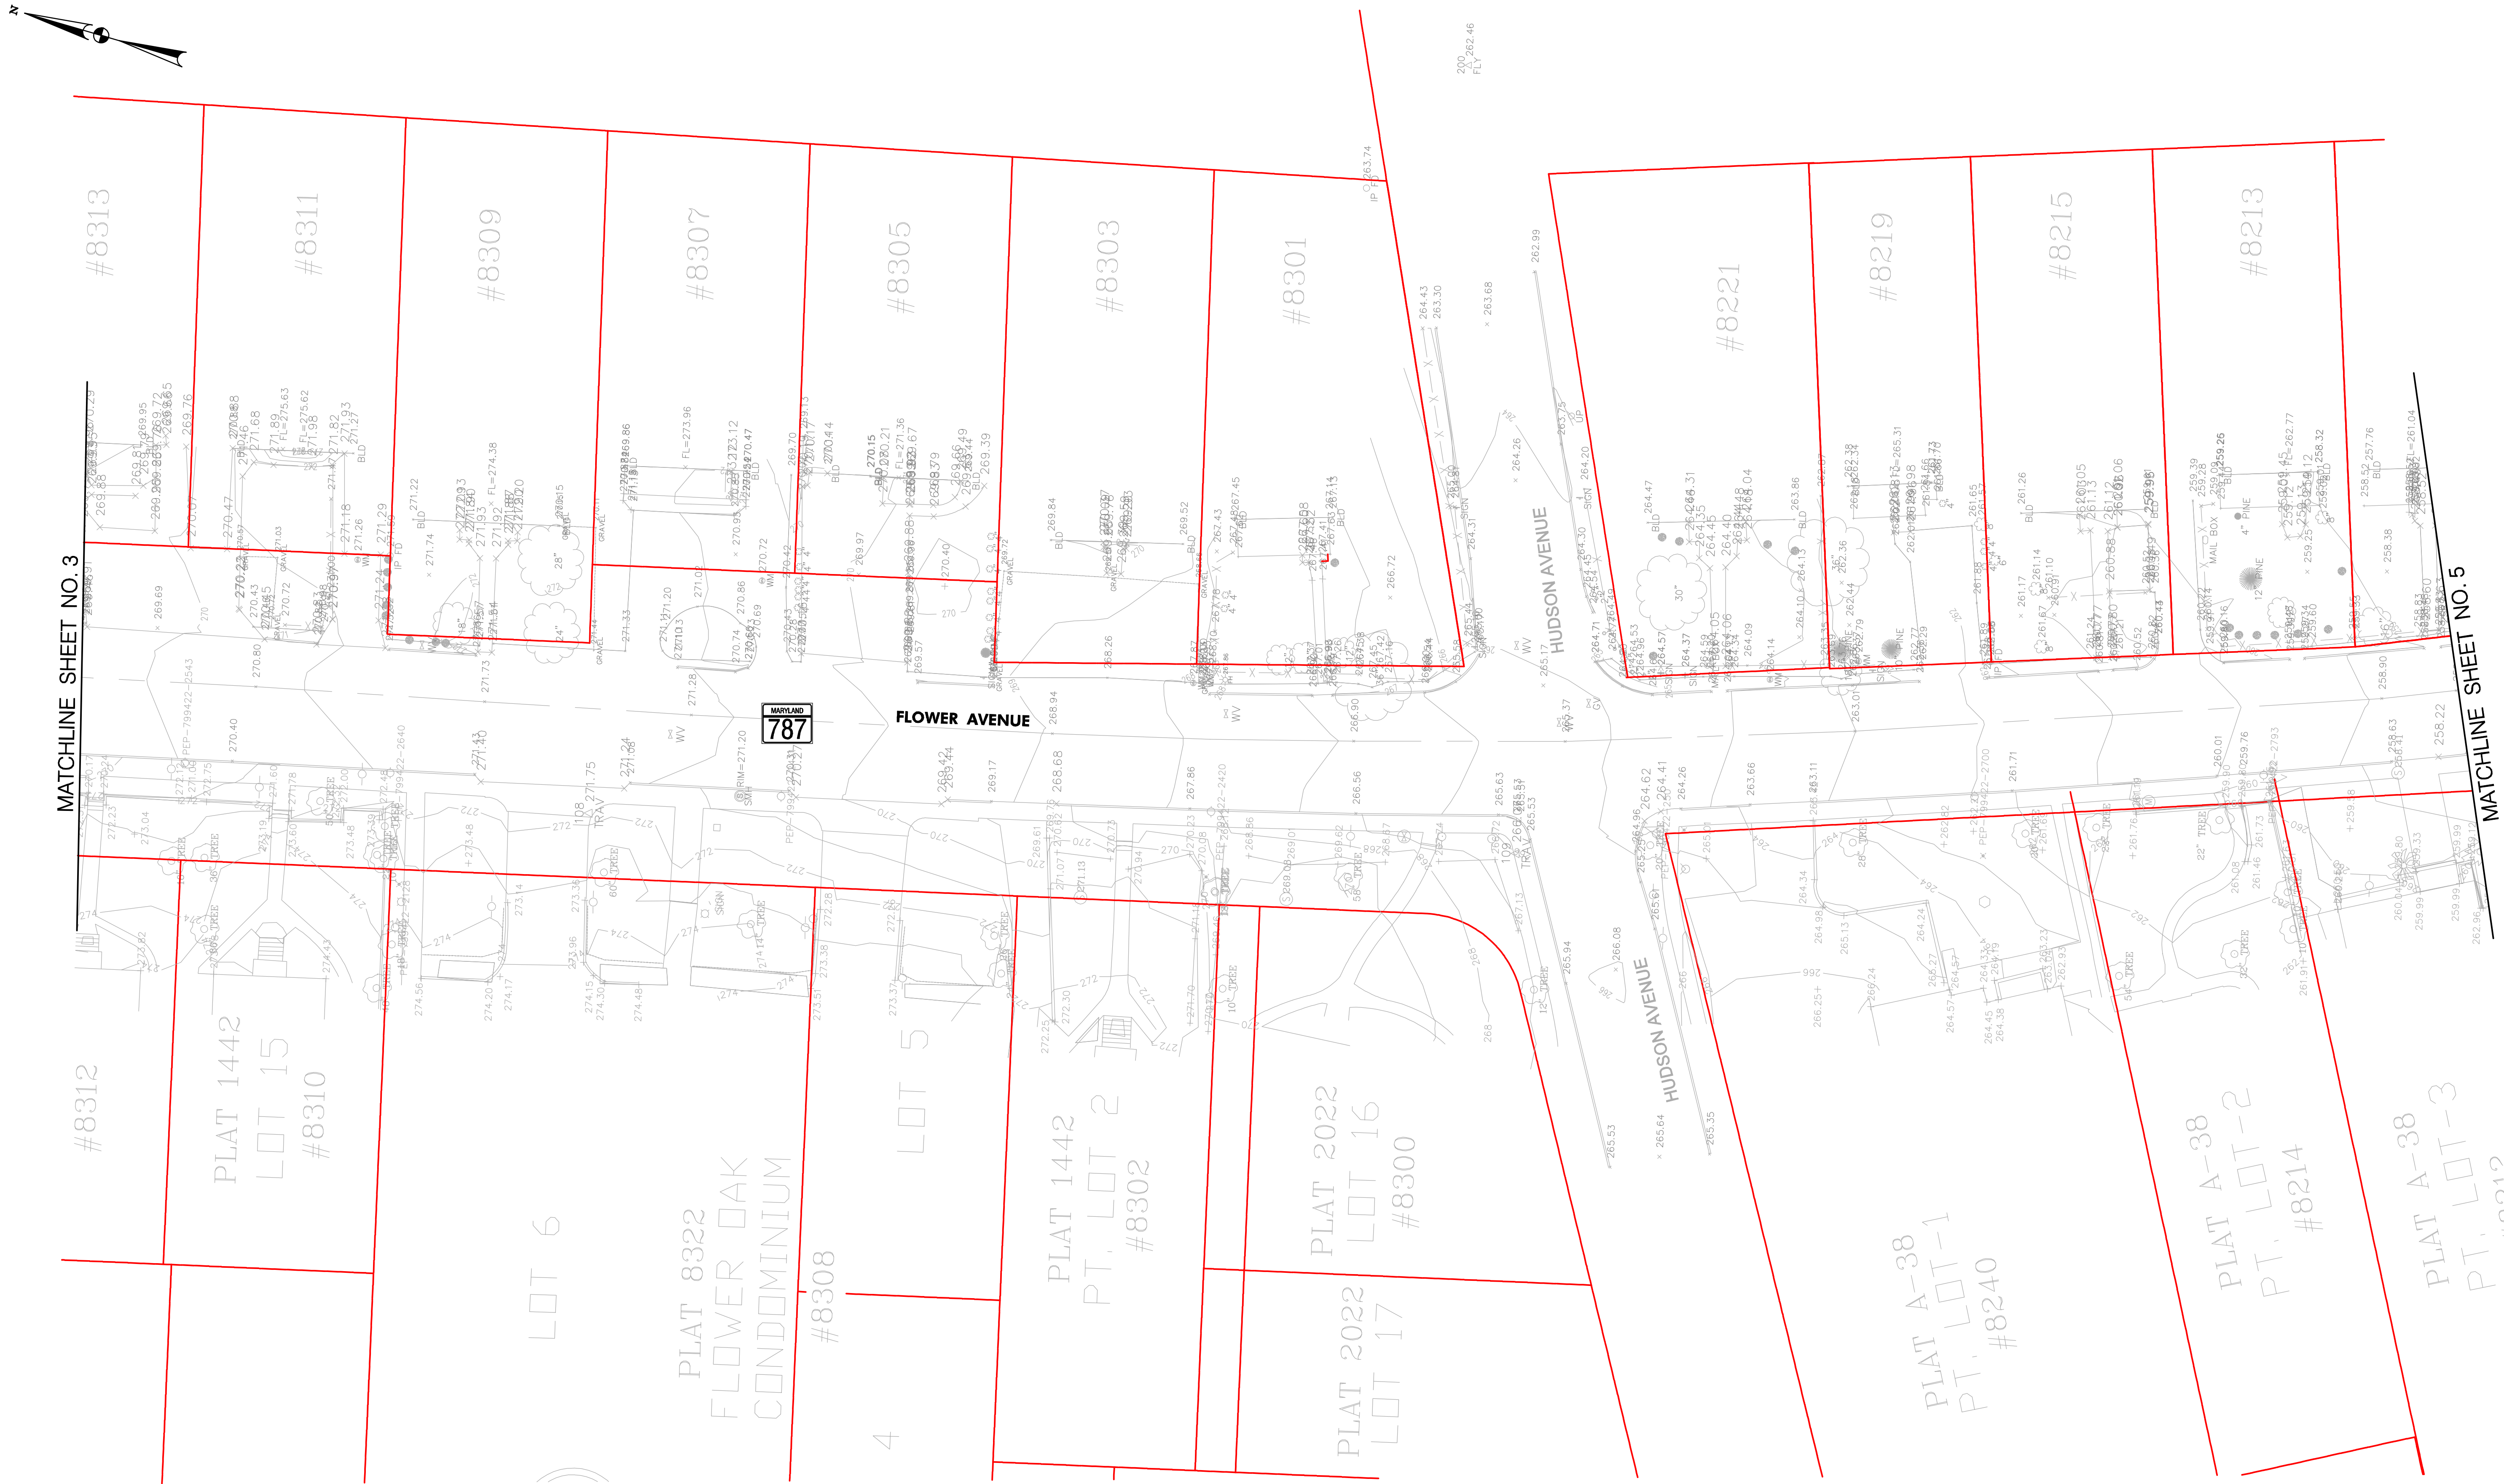





SABRA, WANG & ASSOCIATES, INC.
ENGINEERS • PLANNERS • ANALYSTS

Takoma Park, Maryland
MD 787 (Flower Avenue)

Sheet 5
1" = 40'

MATCHLINE SHEET NO. 4

MATCHLINE SHEET NO. 6

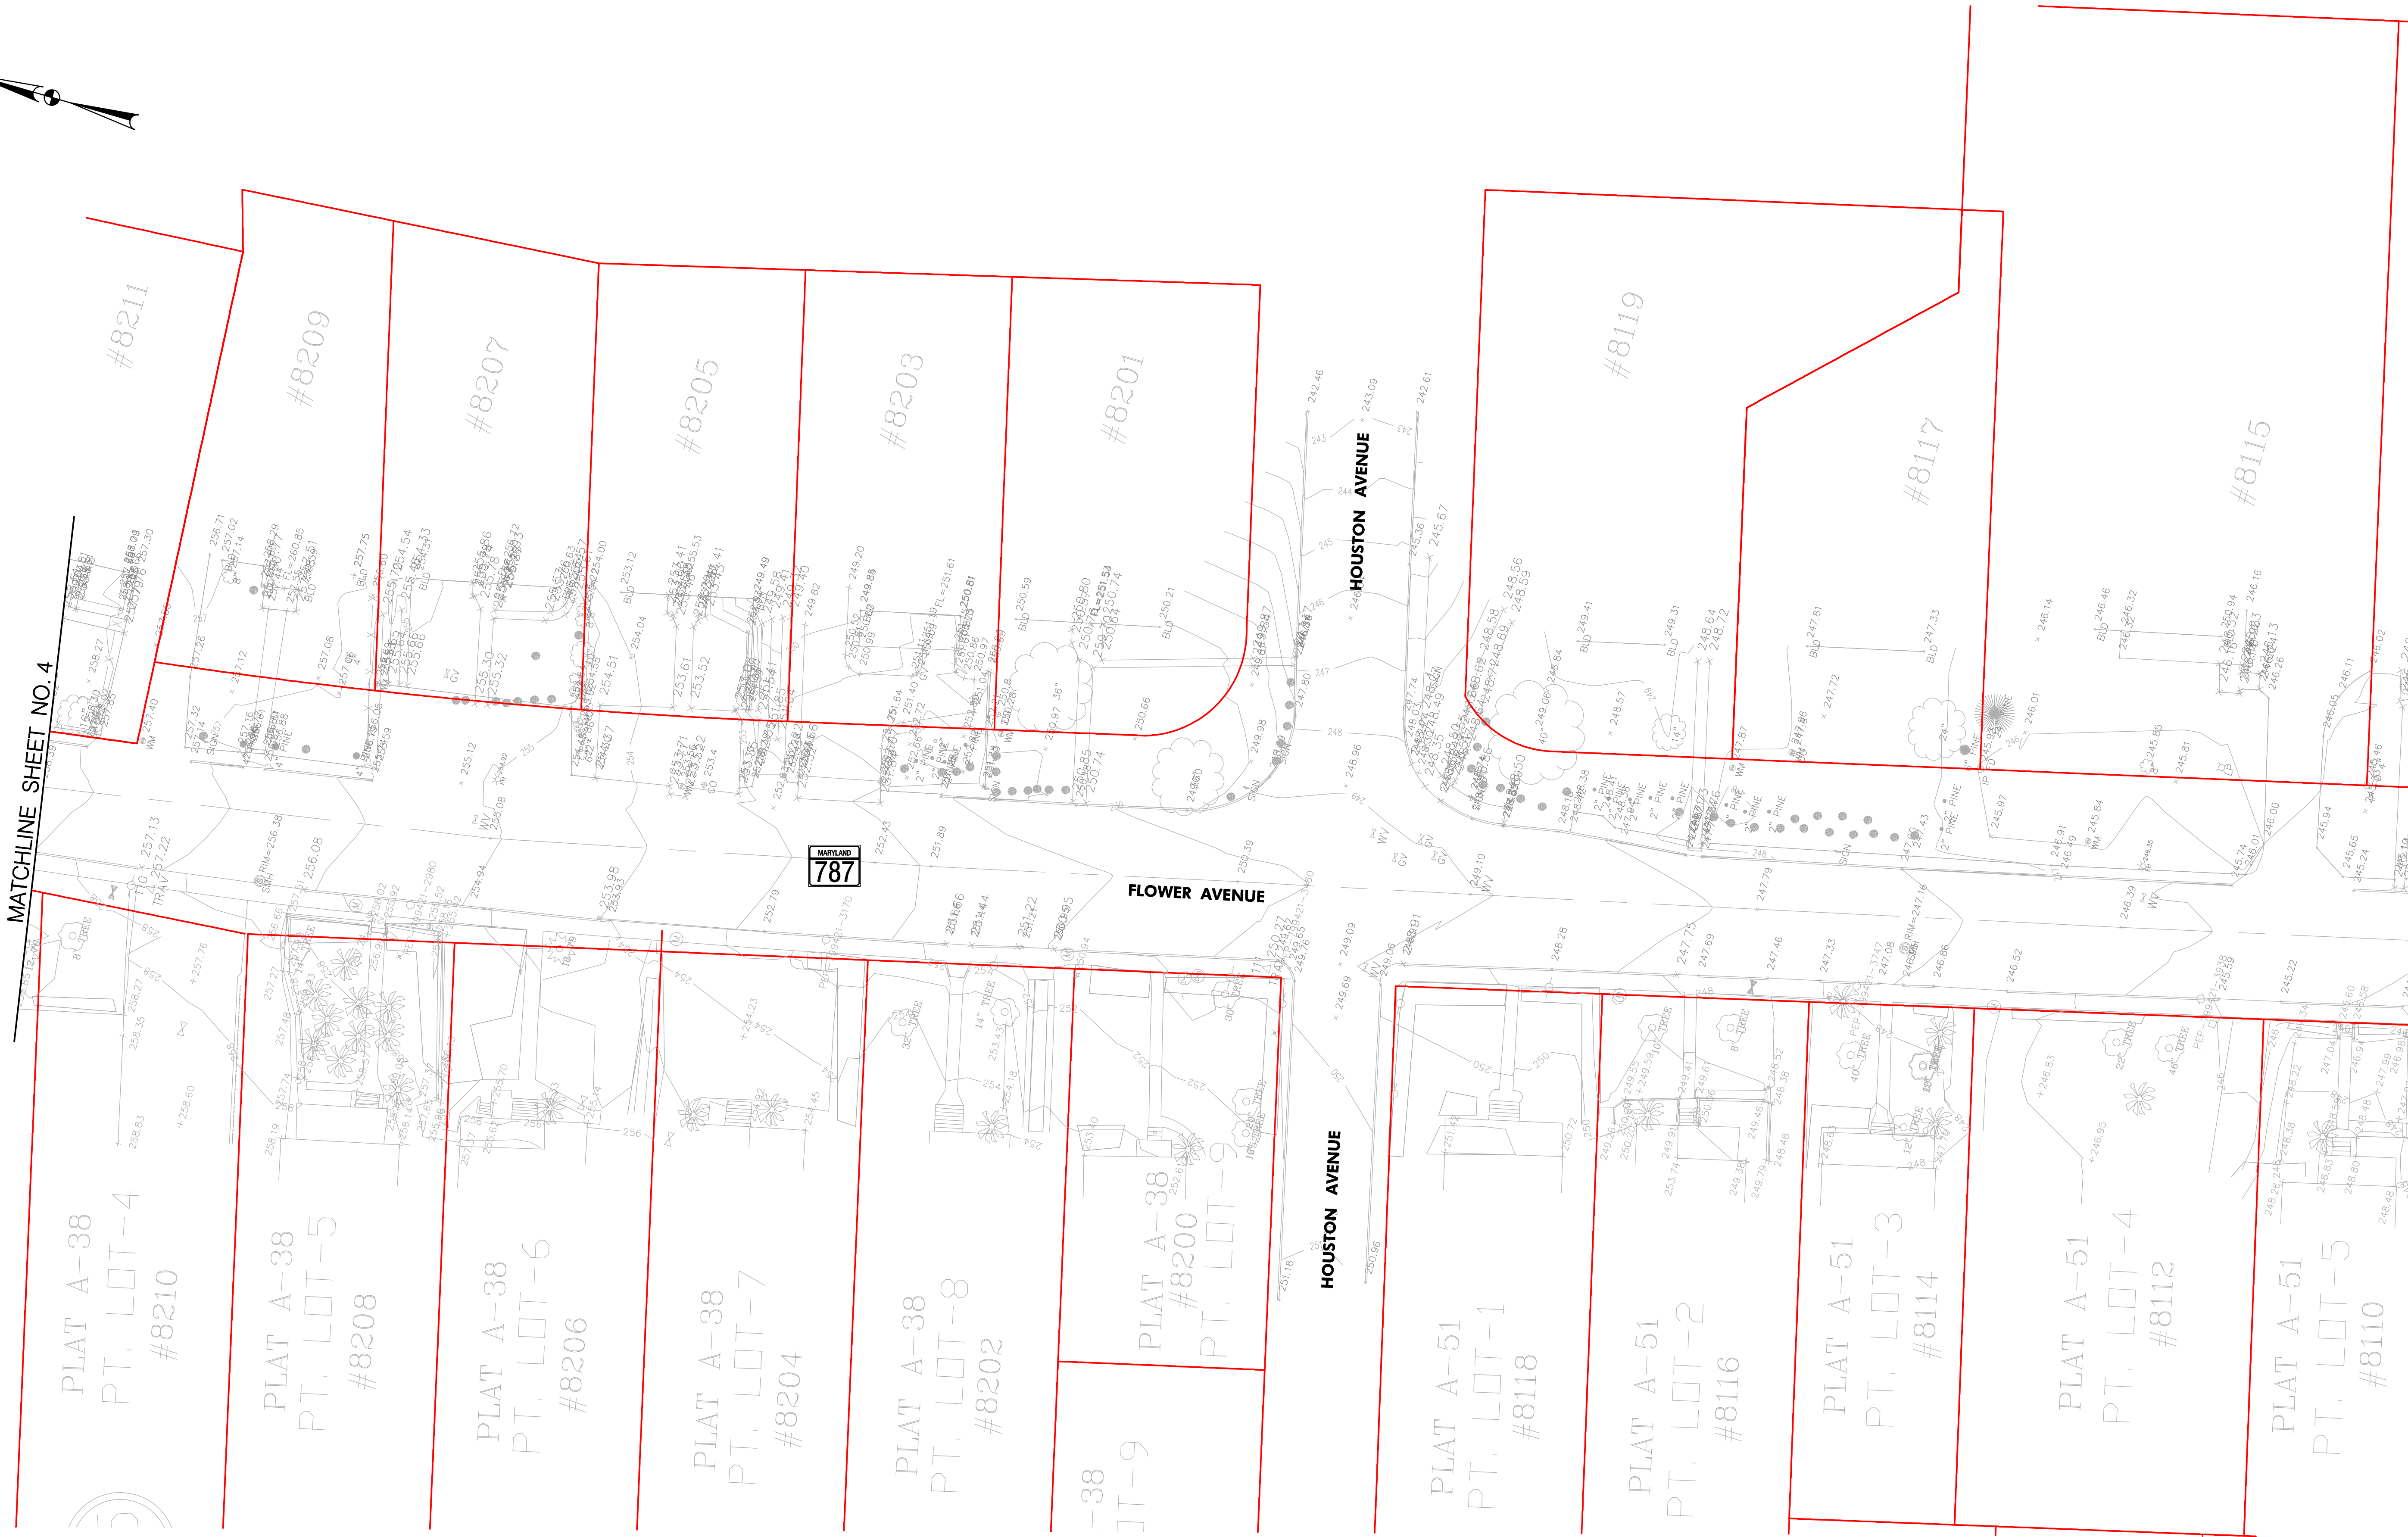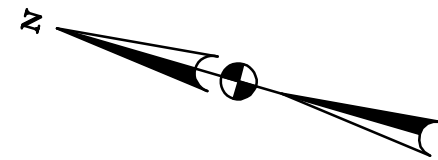




SABRA, WANG & ASSOCIATES, INC.
ENGINEERS • PLANNERS • ANALYSTS

Takoma Park, Maryland
MD 787 (Flower Avenue)

Sheet 6
1" = 40'

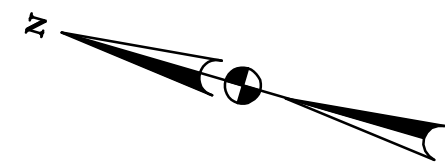


MATCHLINE SHEET NO. 5







Sheet 8
1" = 40'

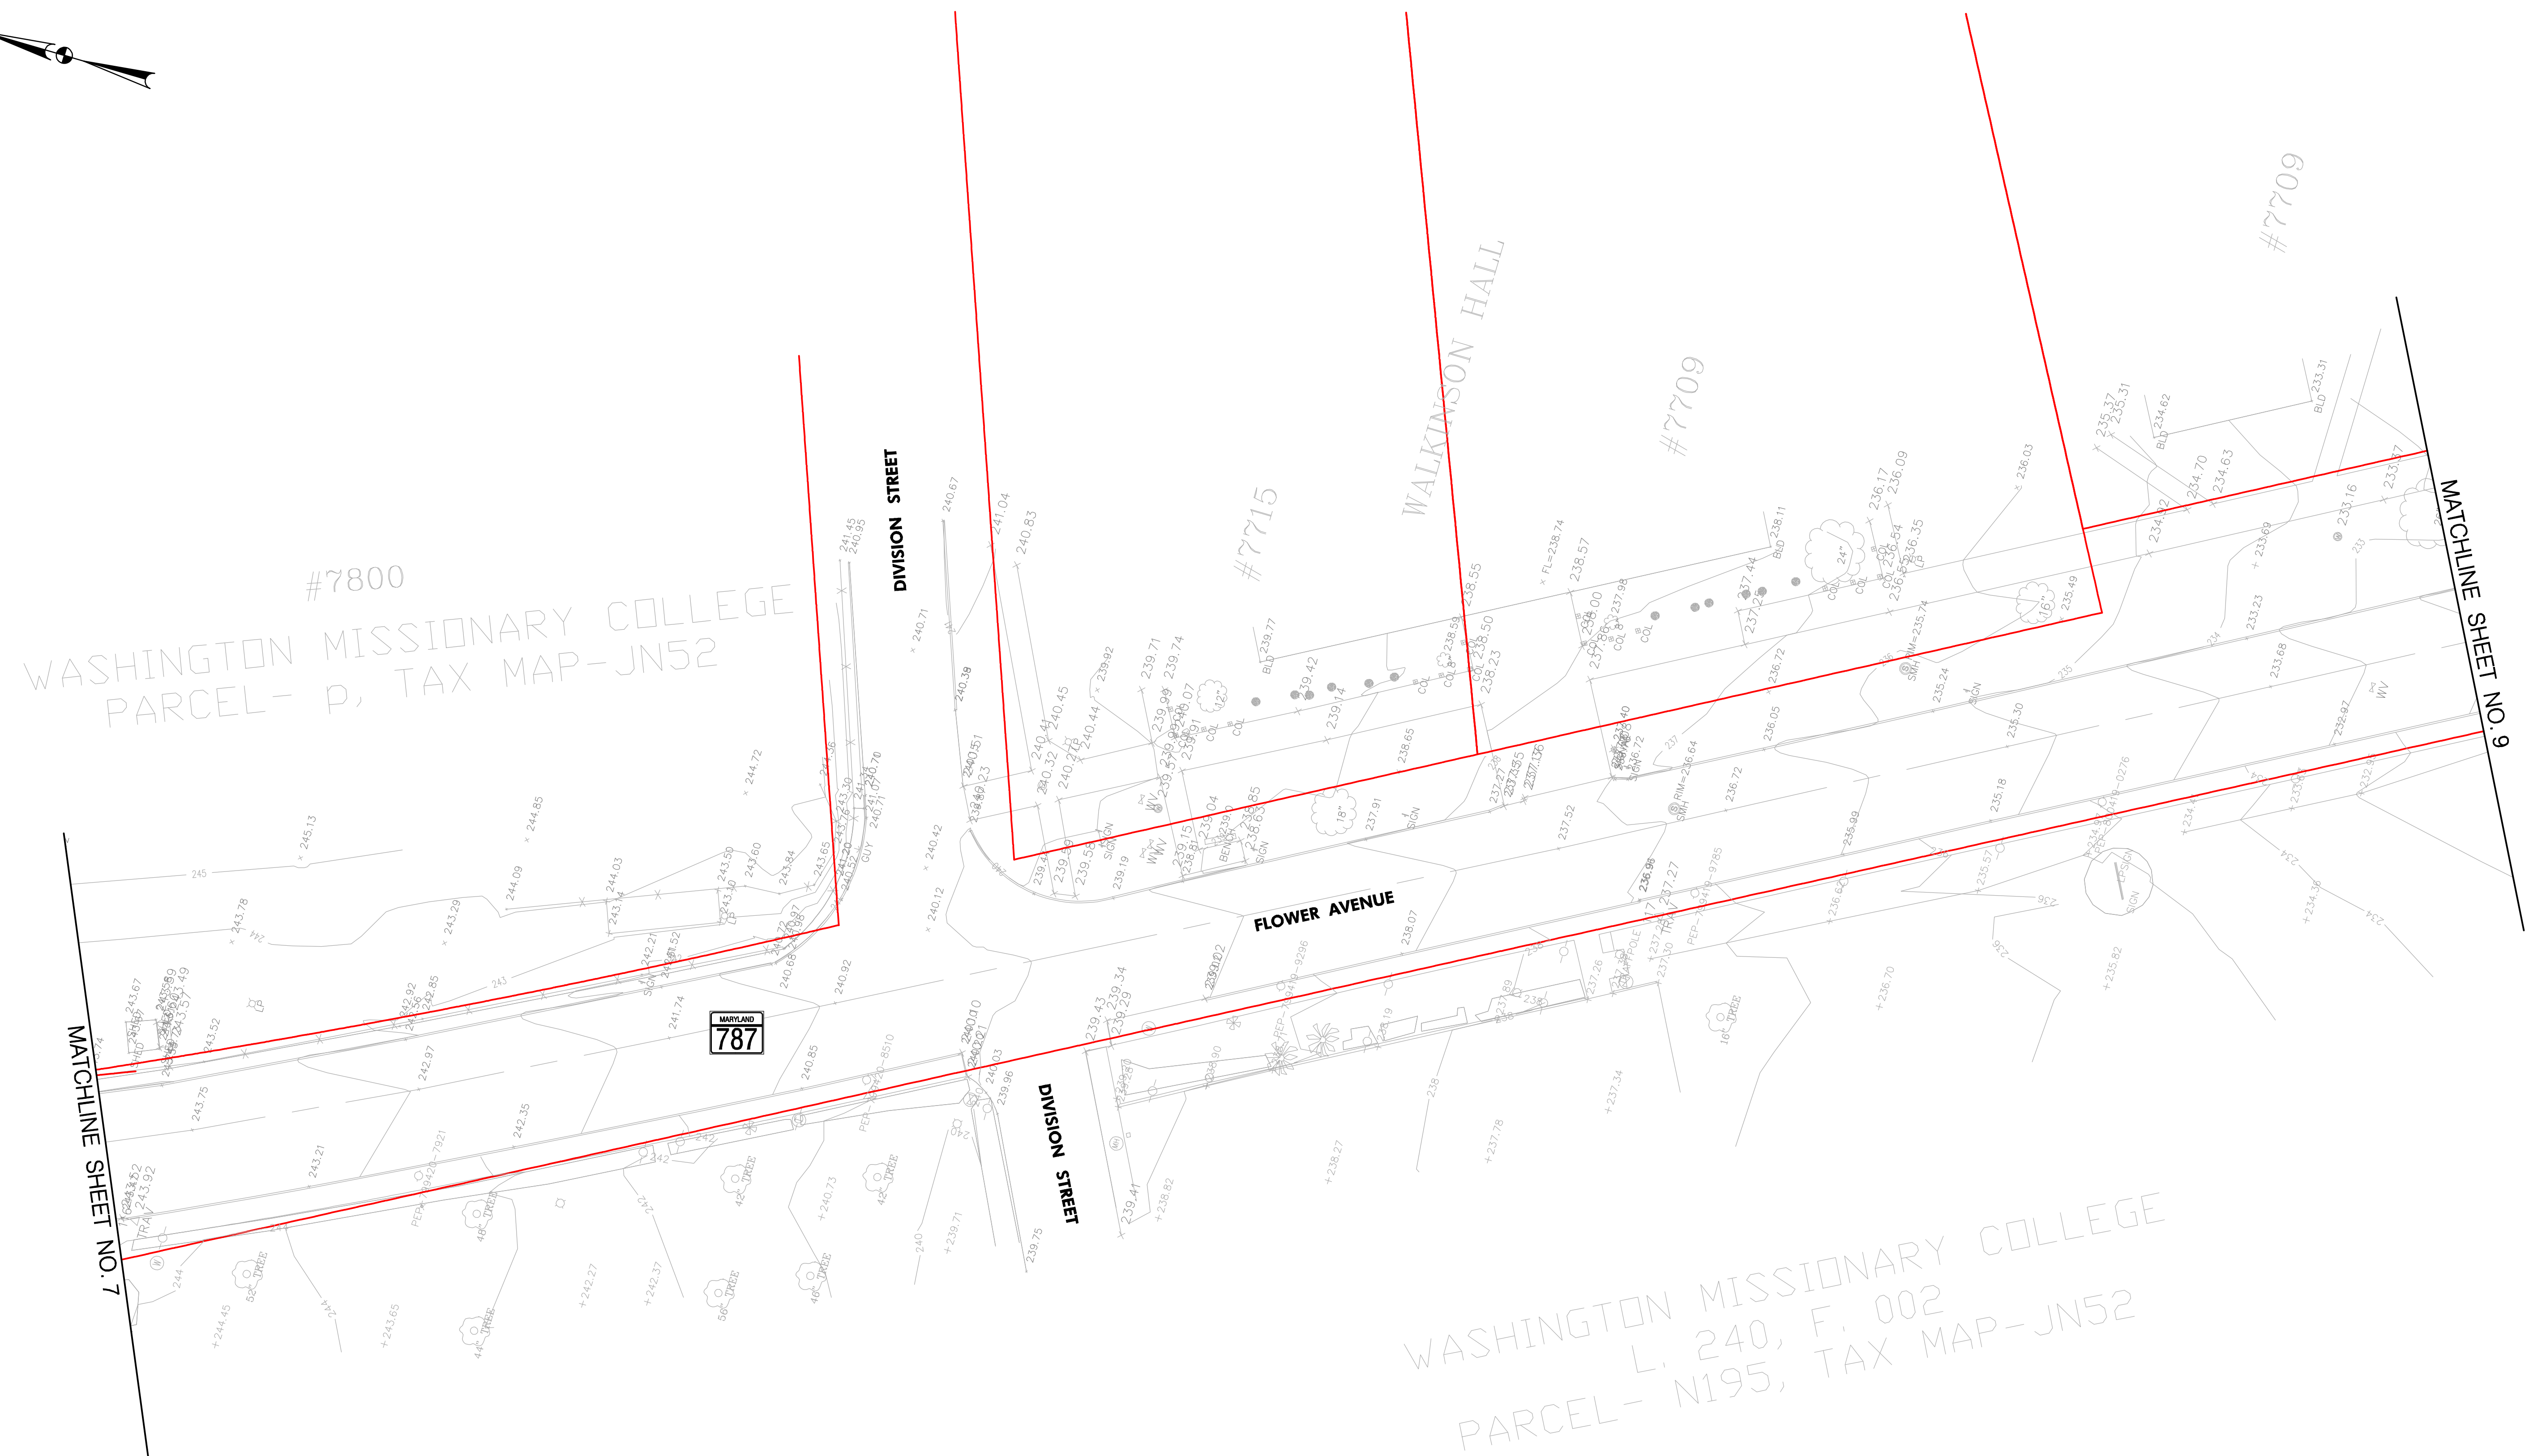



SABRA, WANG & ASSOCIATES, INC.
ENGINEERS • PLANNERS • ANALYSTS

Takoma Park, Maryland
MD 787 (Flower Avenue)

Sheet 9
1" = 40'

