



Building A

Building B

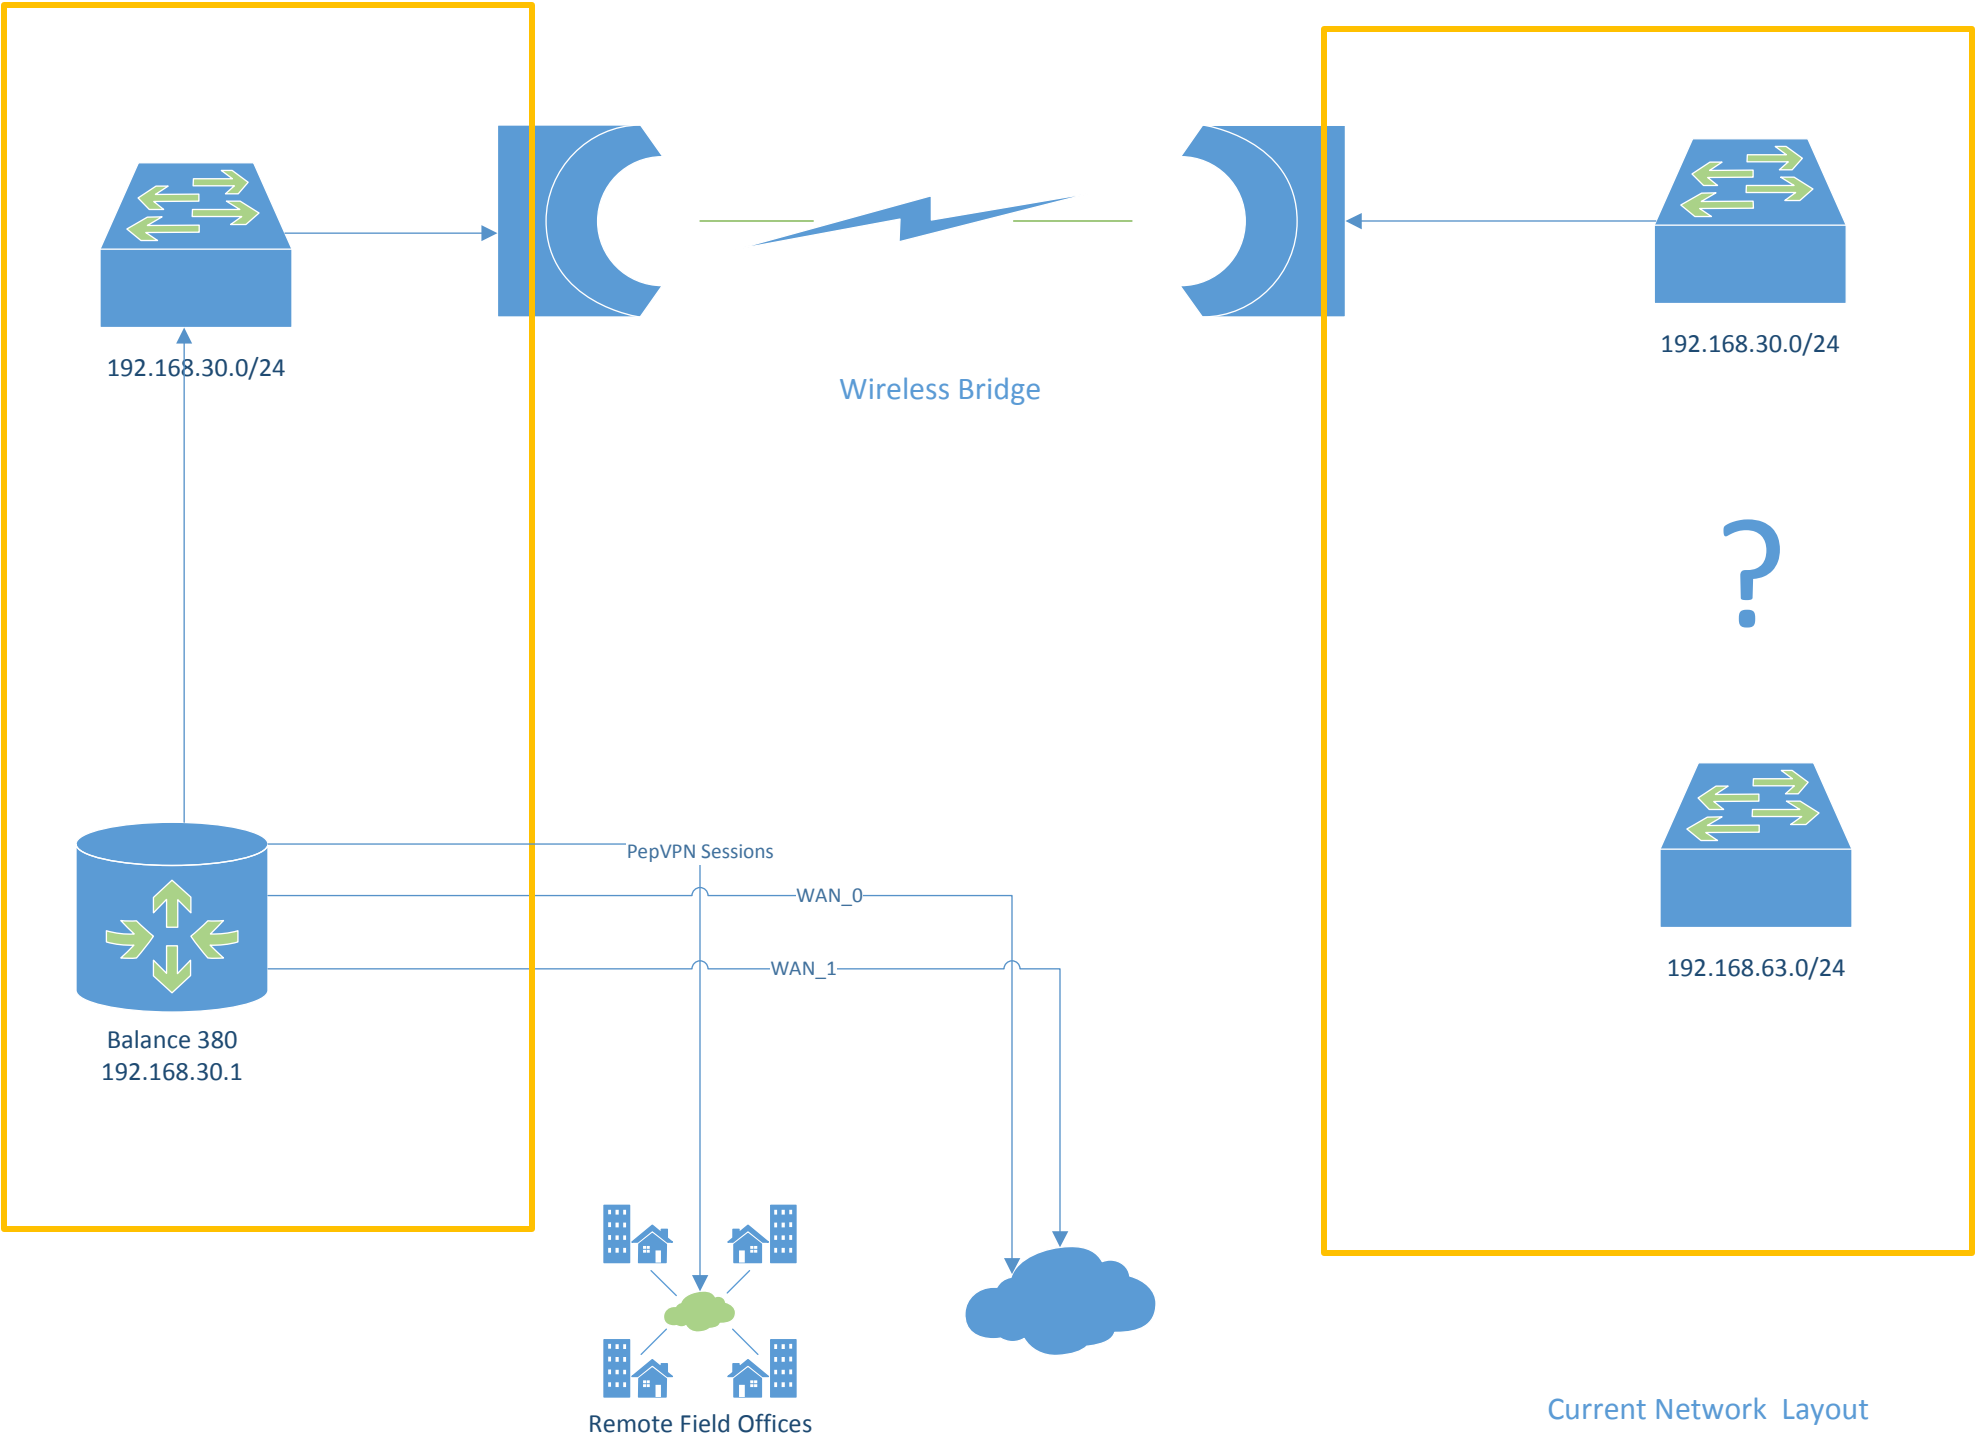

Current Network Layout

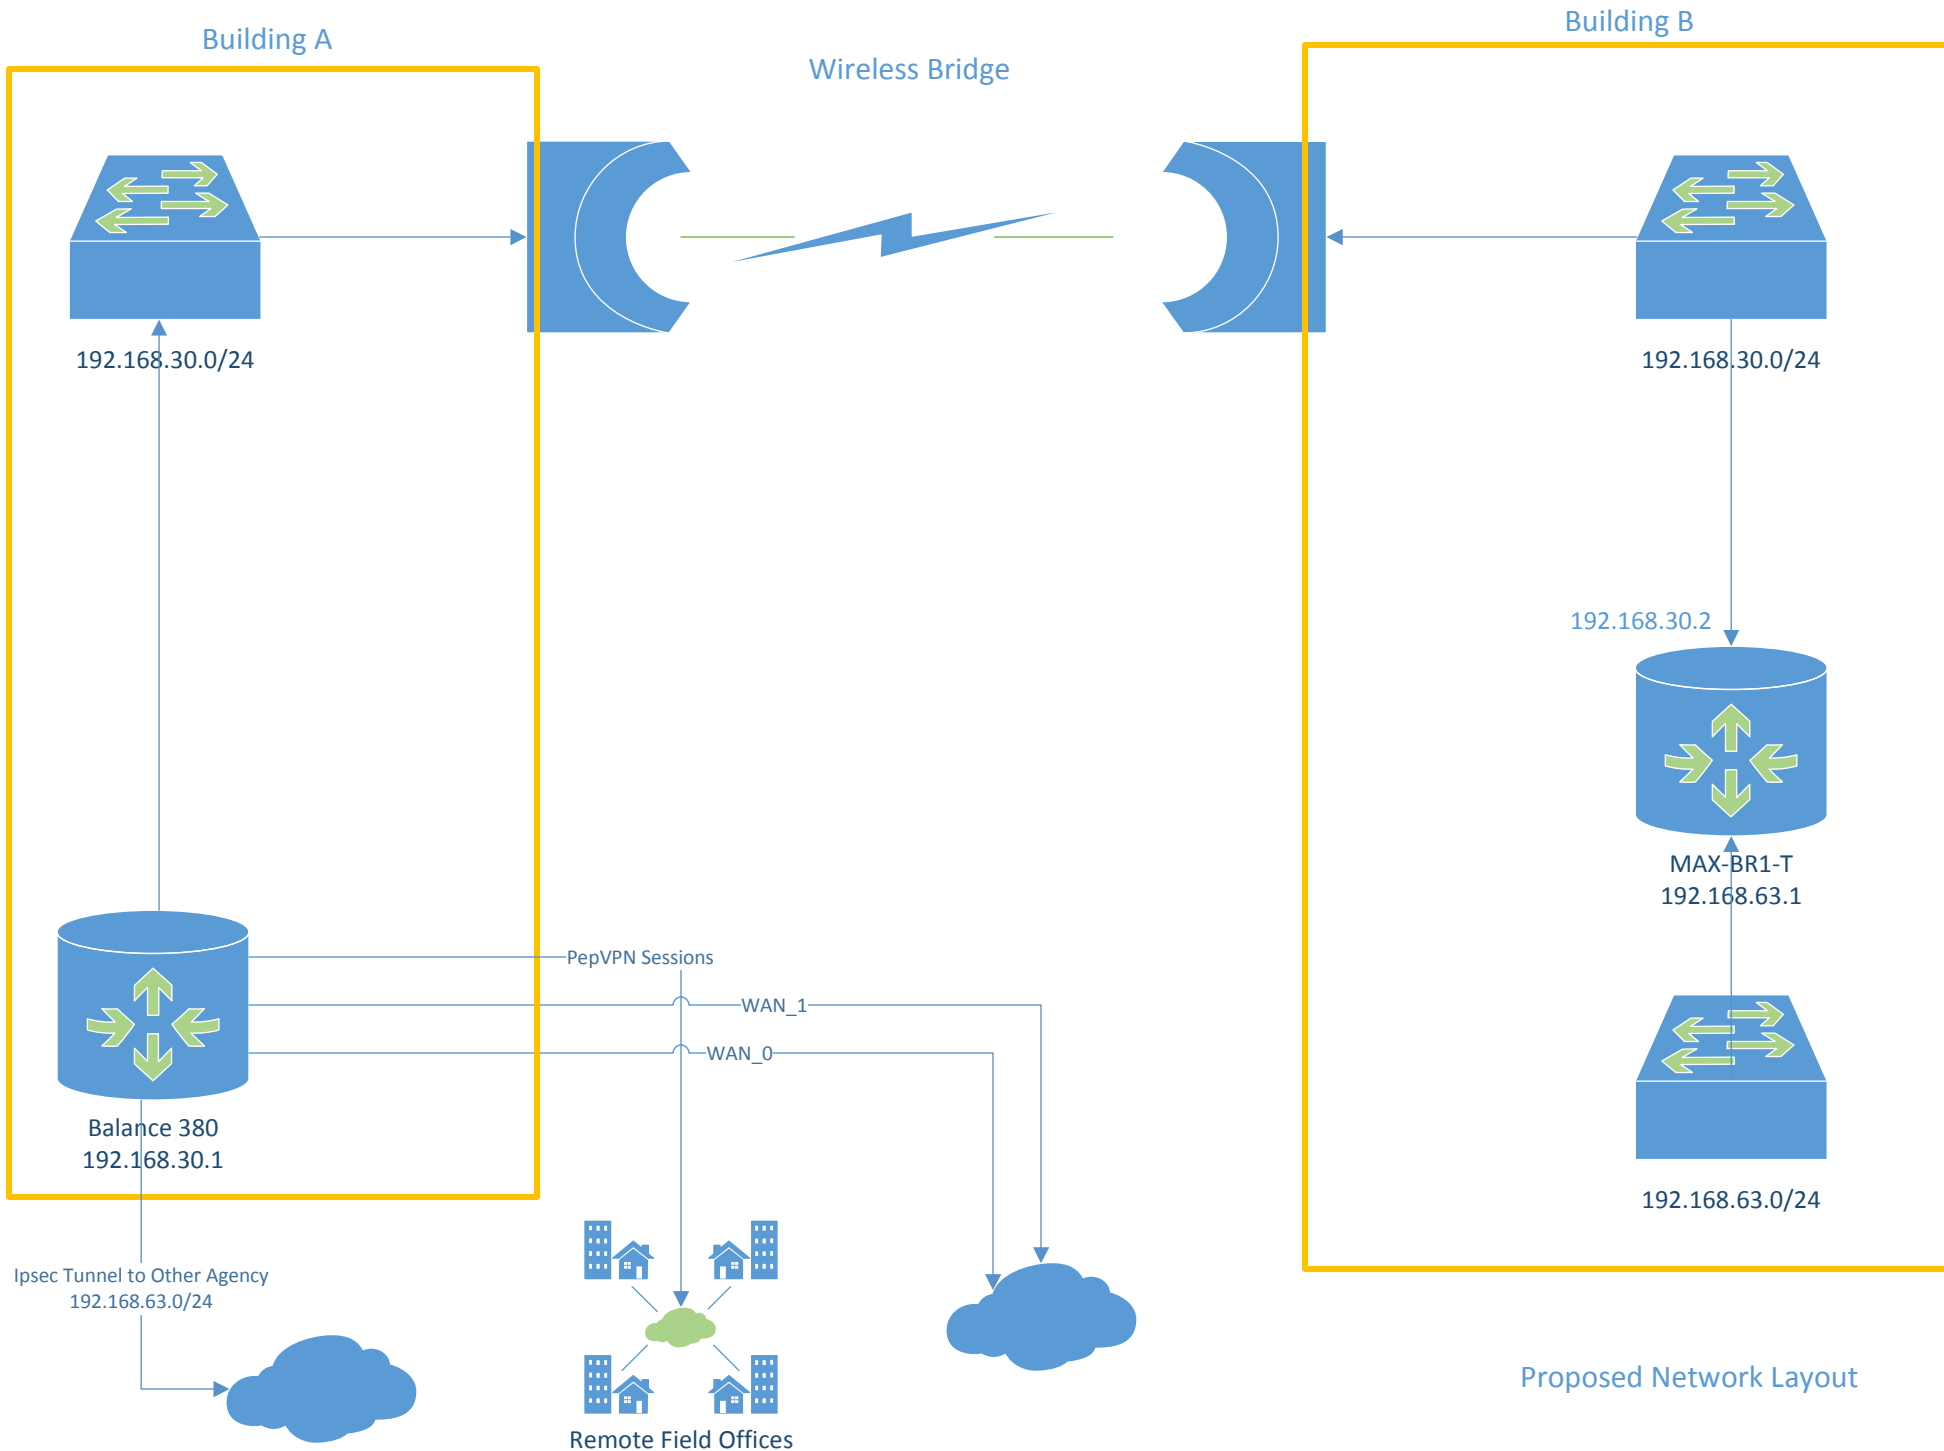

Proposed Network Layout