


STARTER BAR
(STEEL STUD)

JUN 25 2020

CERACLAD SIDING PANEL (16mm)

- SECTION DETAIL
- VERTICAL INSTALLATION
- 3030mm Lx455mm W

 CERACLAD

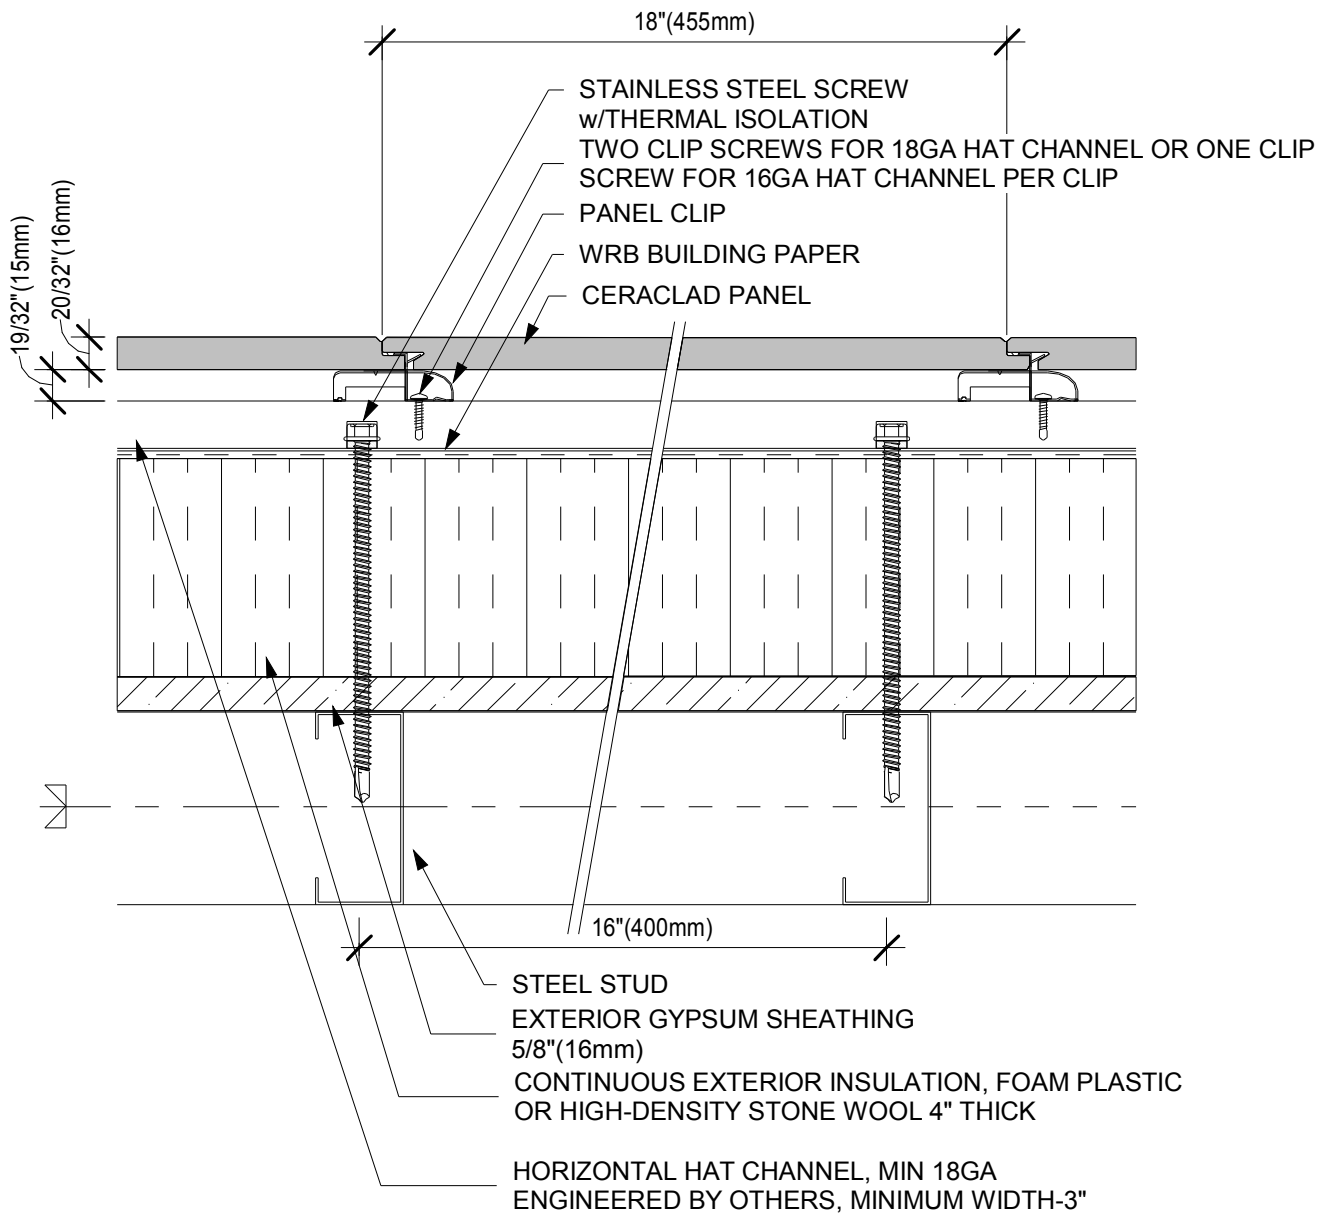


PANEL VERTICAL JOINT
(HORIZONTAL SECTION)

JUN 25 2020

CERACLAD SIDING PANEL (16mm)

- SECTION DETAIL
- VERTICAL INSTALLATION
- 3030mm Lx455mm W

 CERACLAD

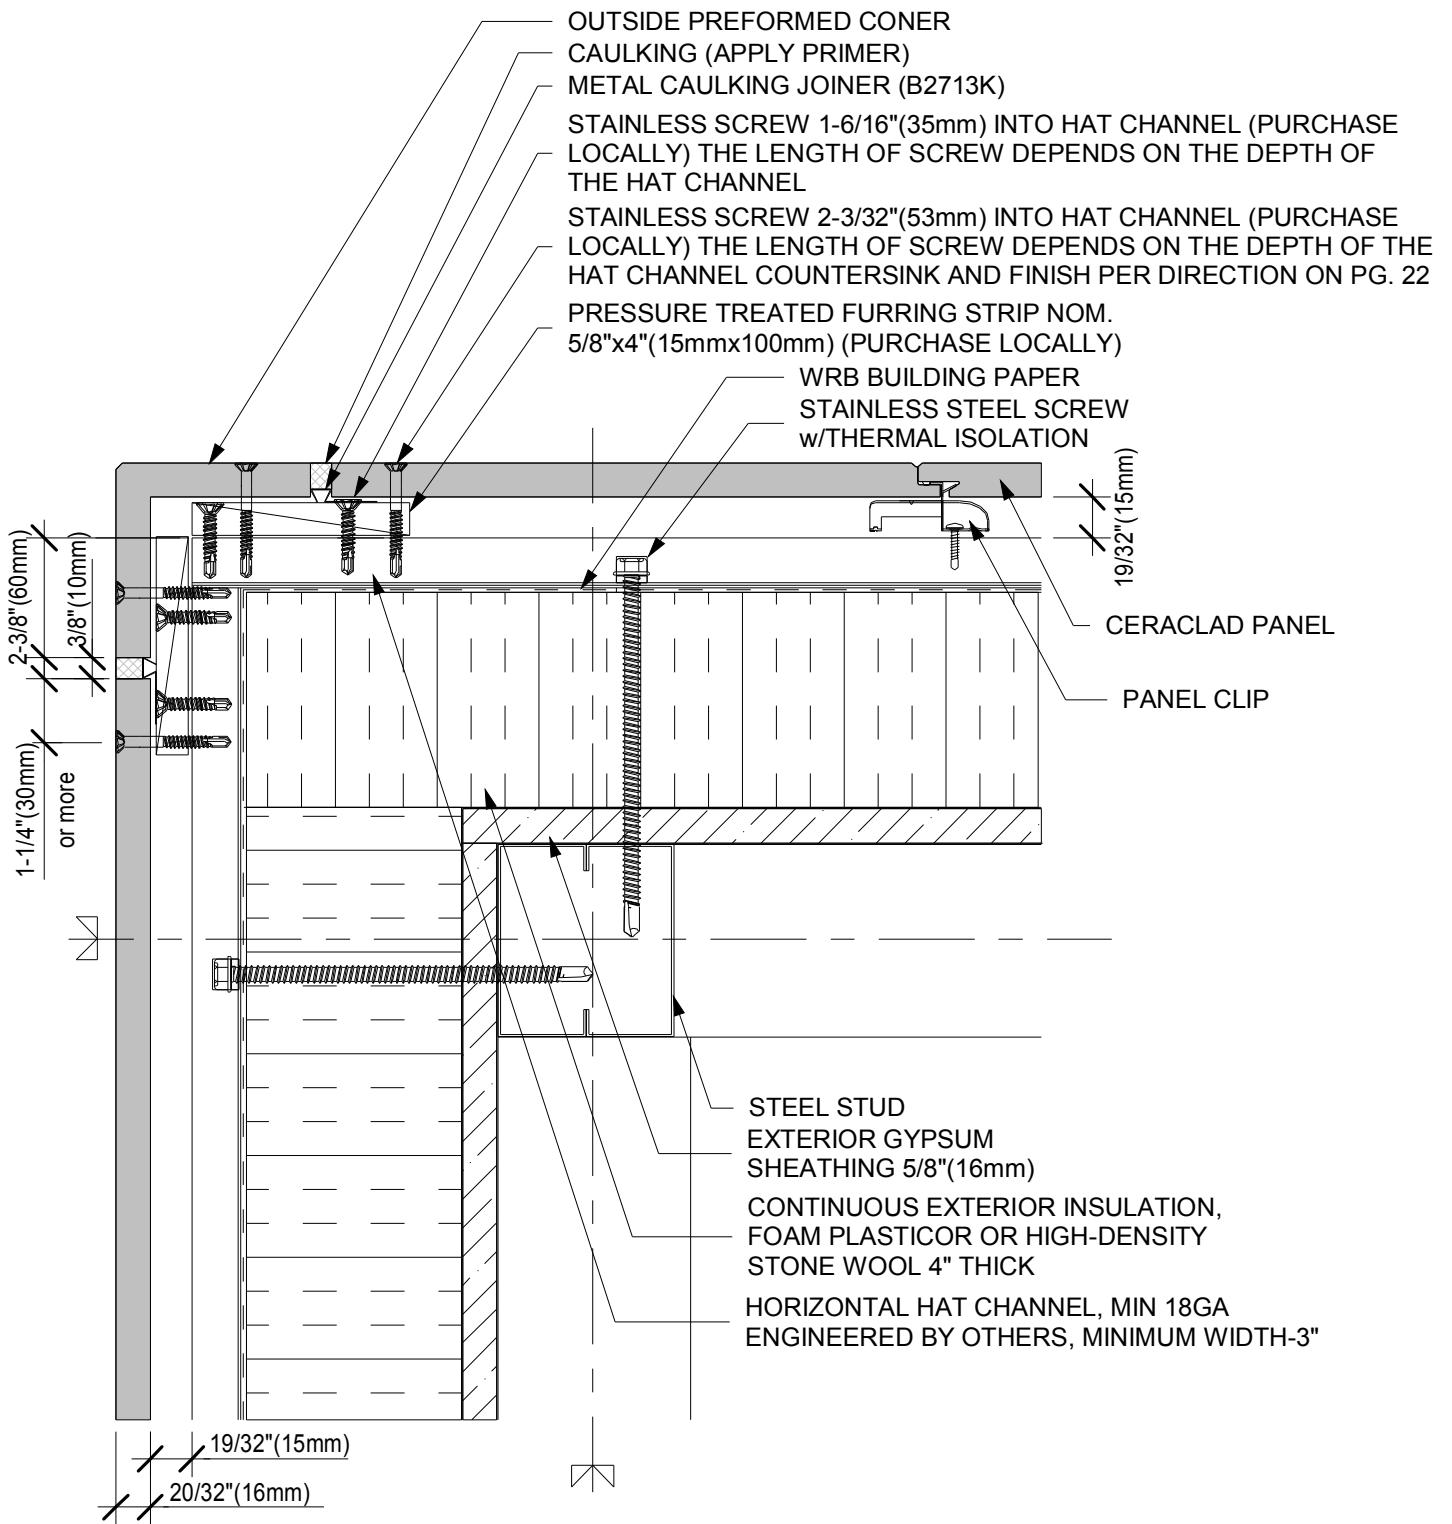


OUT SIDE PREFORMED
 CORNER
 (STEEL STUD)

CERACLAD SIDING PANEL (16mm)

- SECTION DETAIL
- VERTICAL INSTALLATION
- 3030mm Lx455mm W

JUN 25 2020



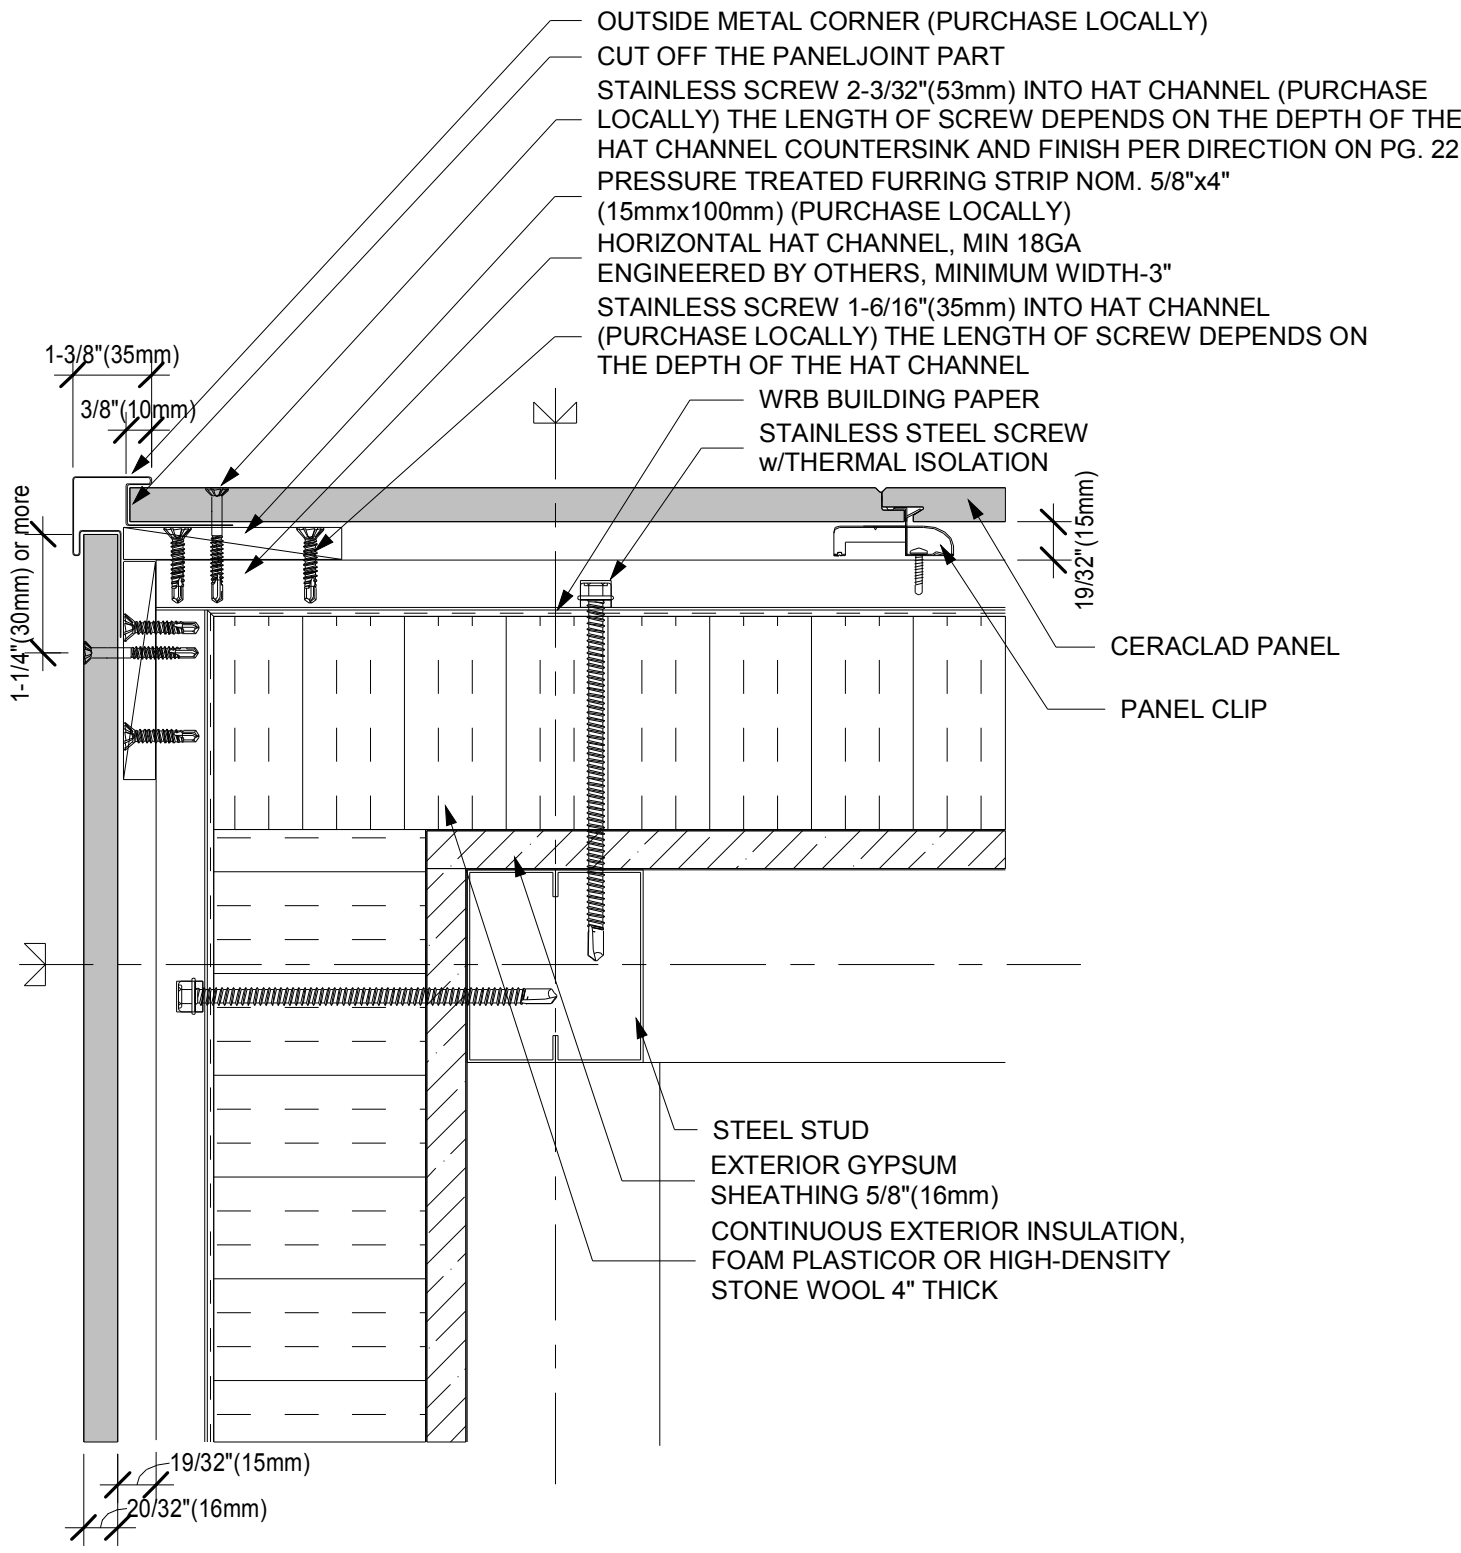


OUTSIDE METAL CORNER
 (STEEL STUD)
 JUN 19 2020

CERACLAD SIDING PANEL (16mm)

- SECTION DETAIL
- VERTICAL INSTALLATION
- 3030mm Lx455mm W



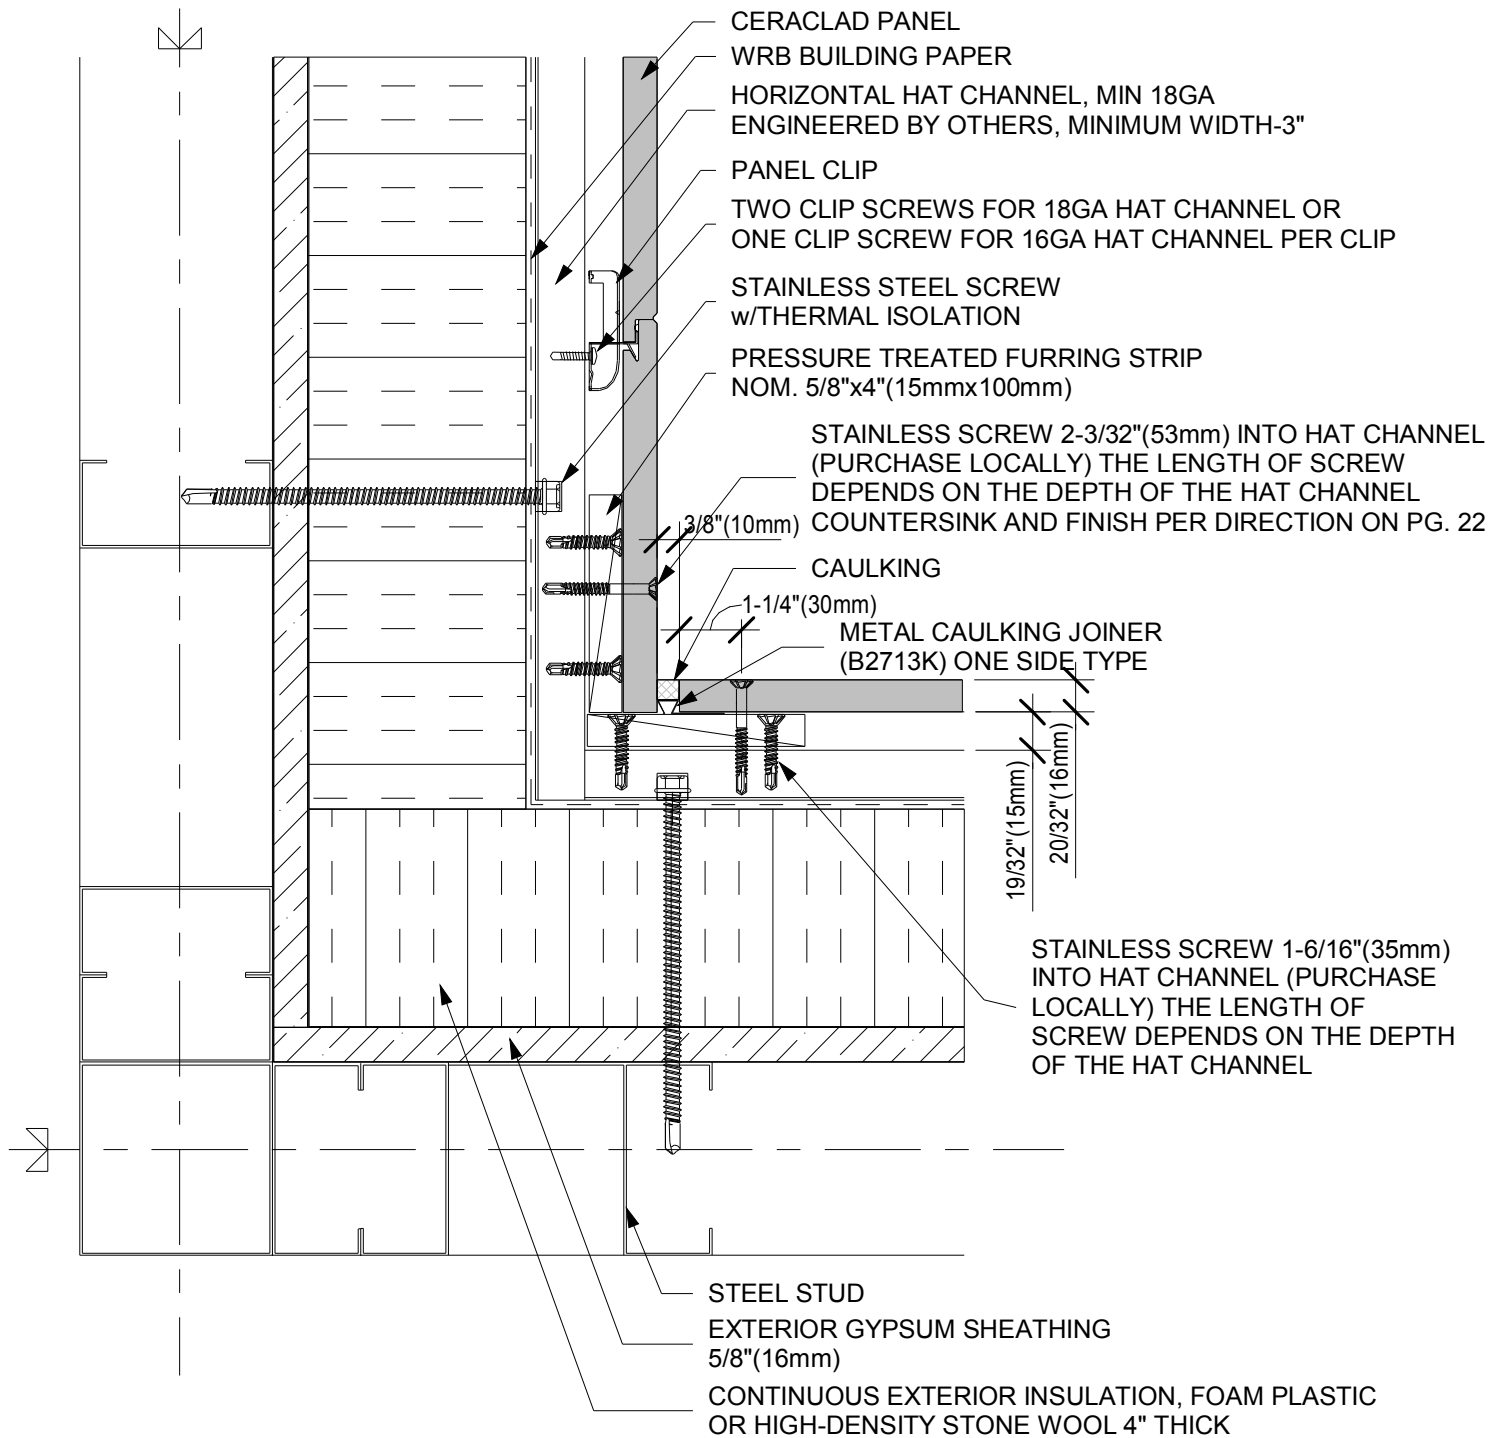

INSIDE COENER
(HORIZONTAL SECTION)


JUN 25 2020

CERACLAD SIDING PANEL (16mm)

- SECTION DETAIL
- VERTICAL INSTALLATION
- 3030mm Lx455mm W



CERACLAD

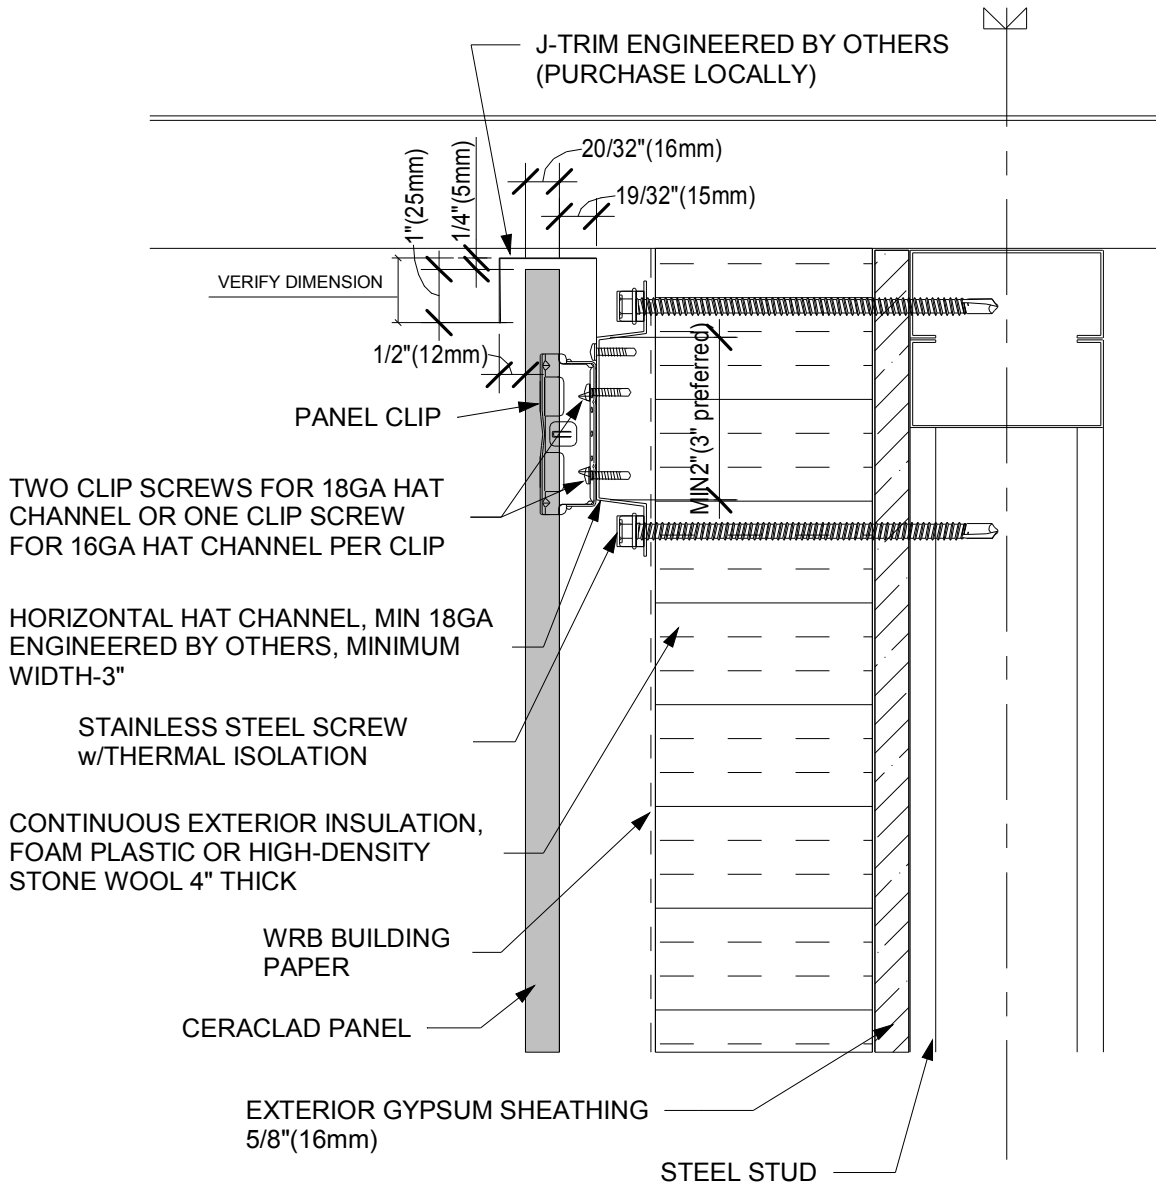


UNDER EAVES
(STEEL STUD)

CERACLAD SIDING PANEL (16mm)

- SECTION DETAIL
- VERTICAL INSTALLATION
- 3030mm Lx455mm W



JUN 25 2020

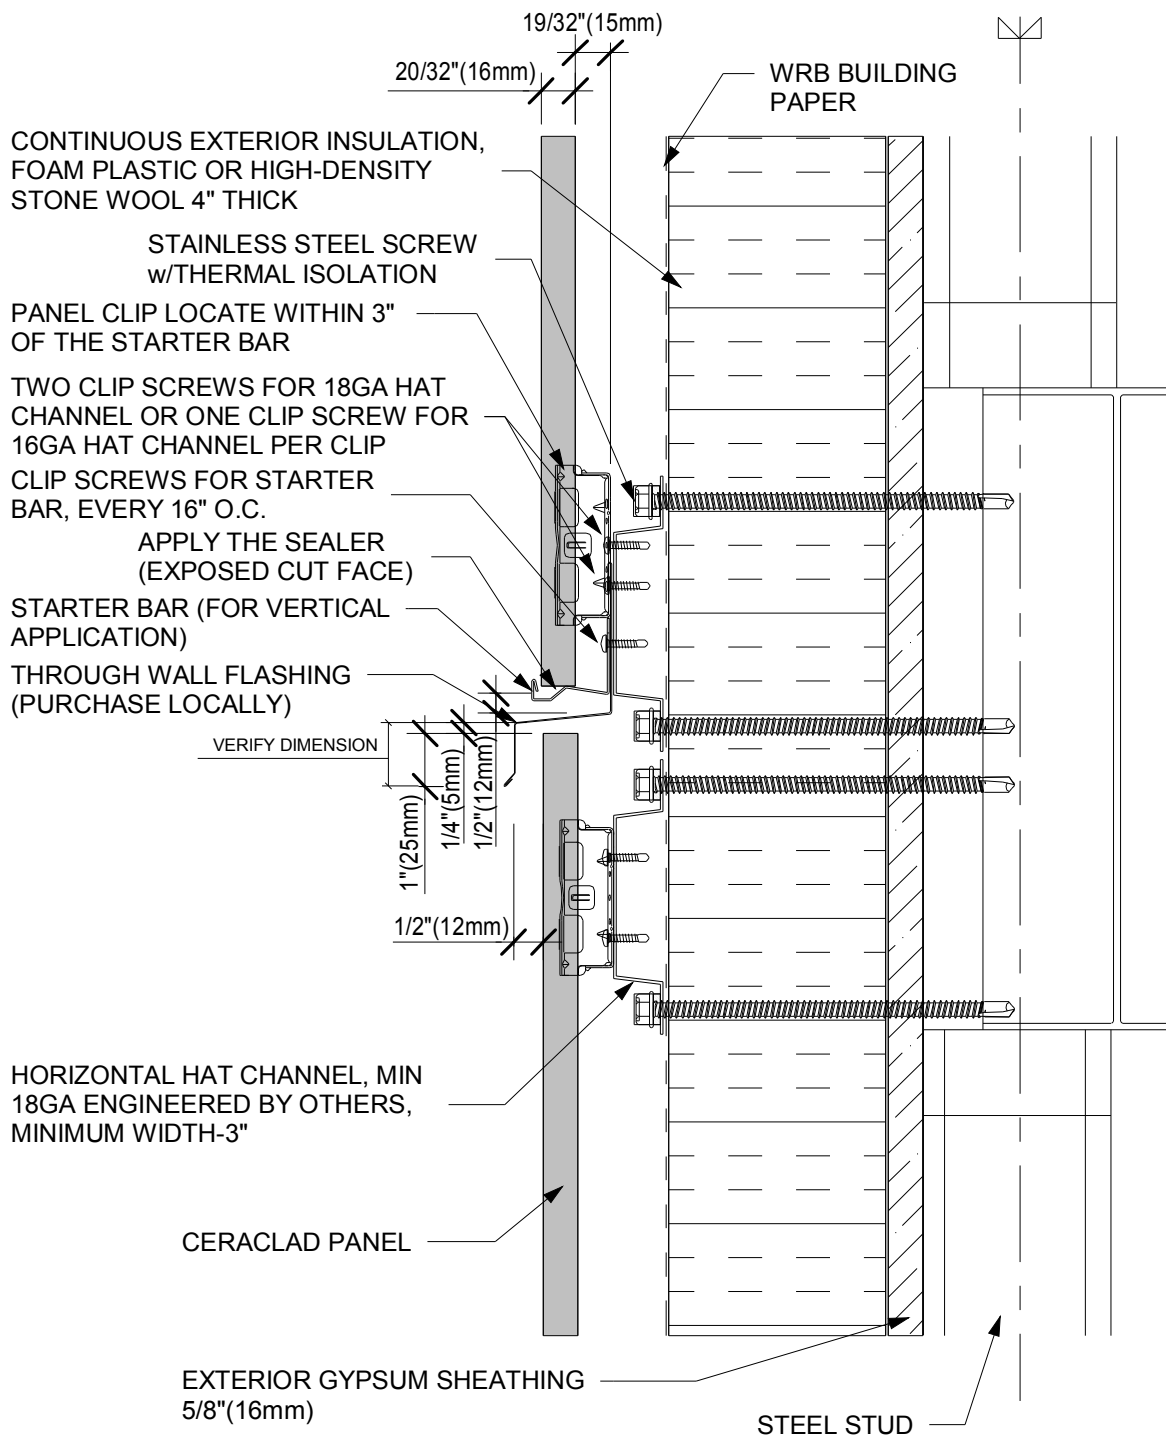


THROUGH WALL FLASHING
(STEEL STUD)

JUN 25 2020

CERACLAD SIDING PANEL (16mm)

- SECTION DETAIL
- VERTICAL INSTALLATION
- 3030mm Lx455mm W

 CERACLAD

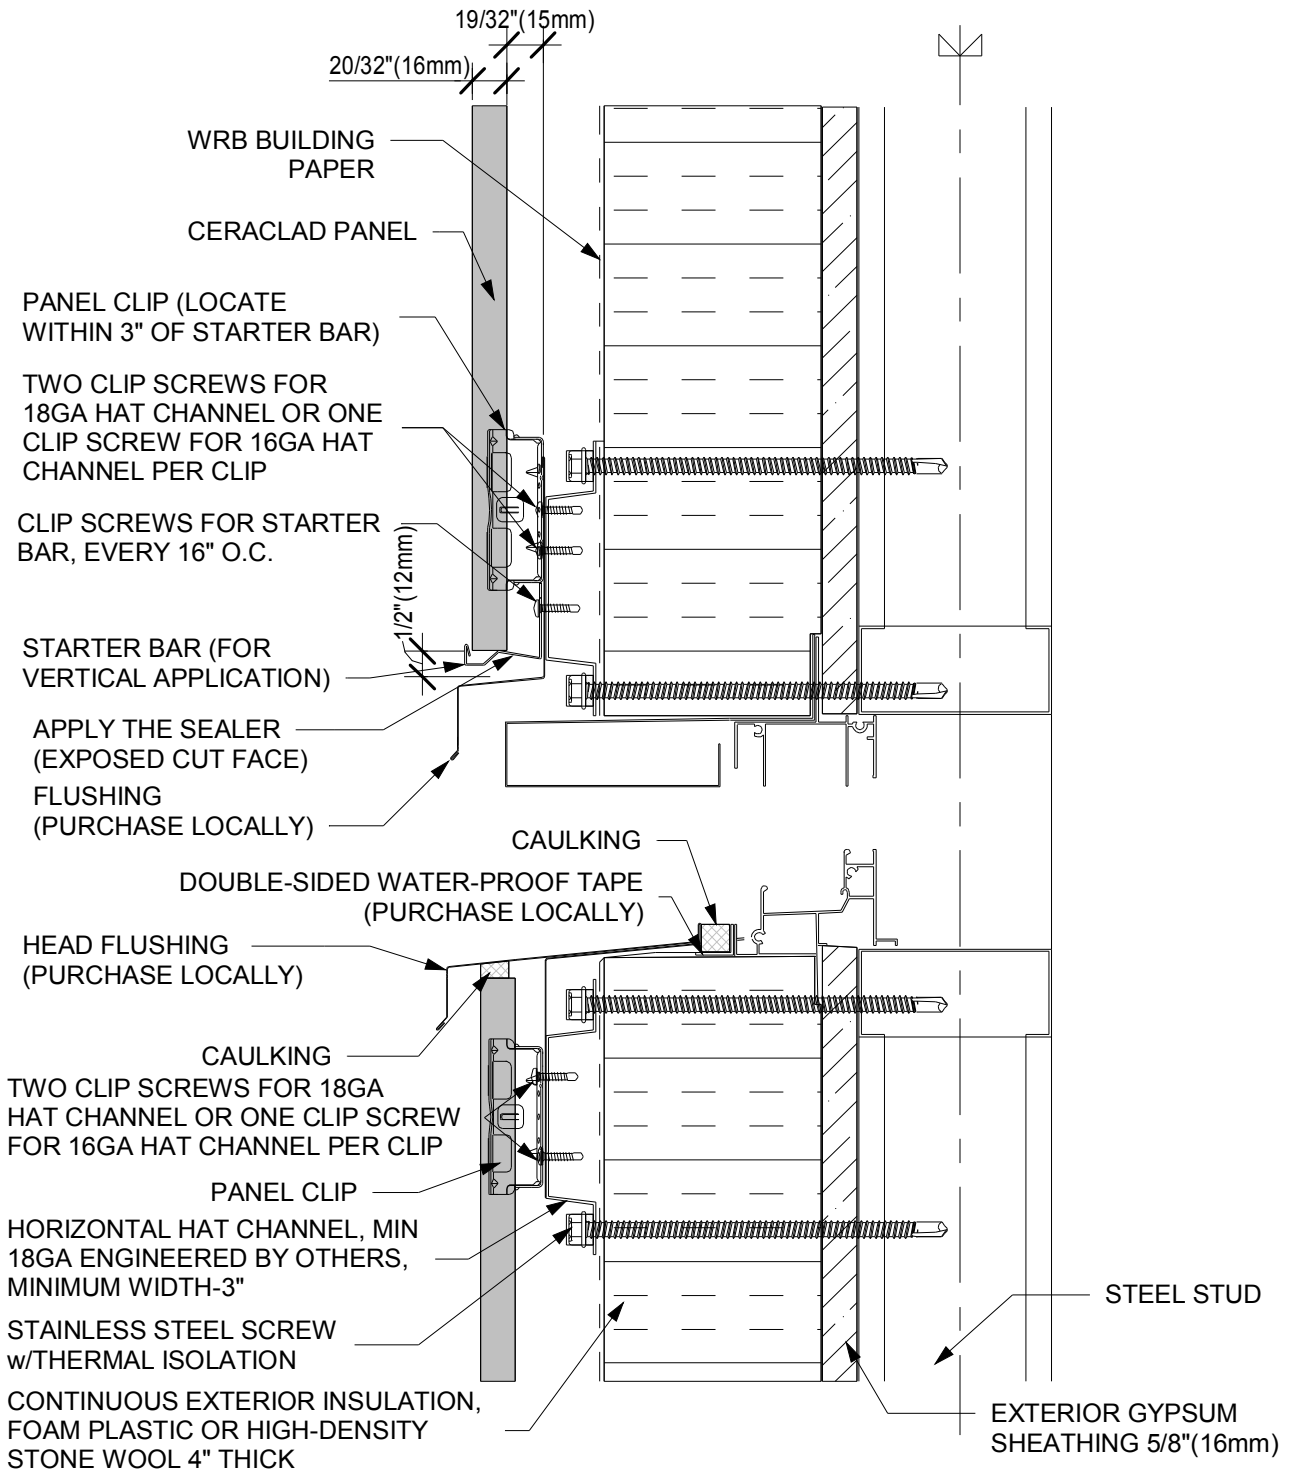


WINDOW AND DOOR
HEAD AND SILL
(STEEL STUD)

JUN 25 2020

CERACLAD SIDING PANEL (16mm)

- SECTION DETAIL
- VERTICAL INSTALLATION
- 3030mm Lx455mm W

 CERACLAD

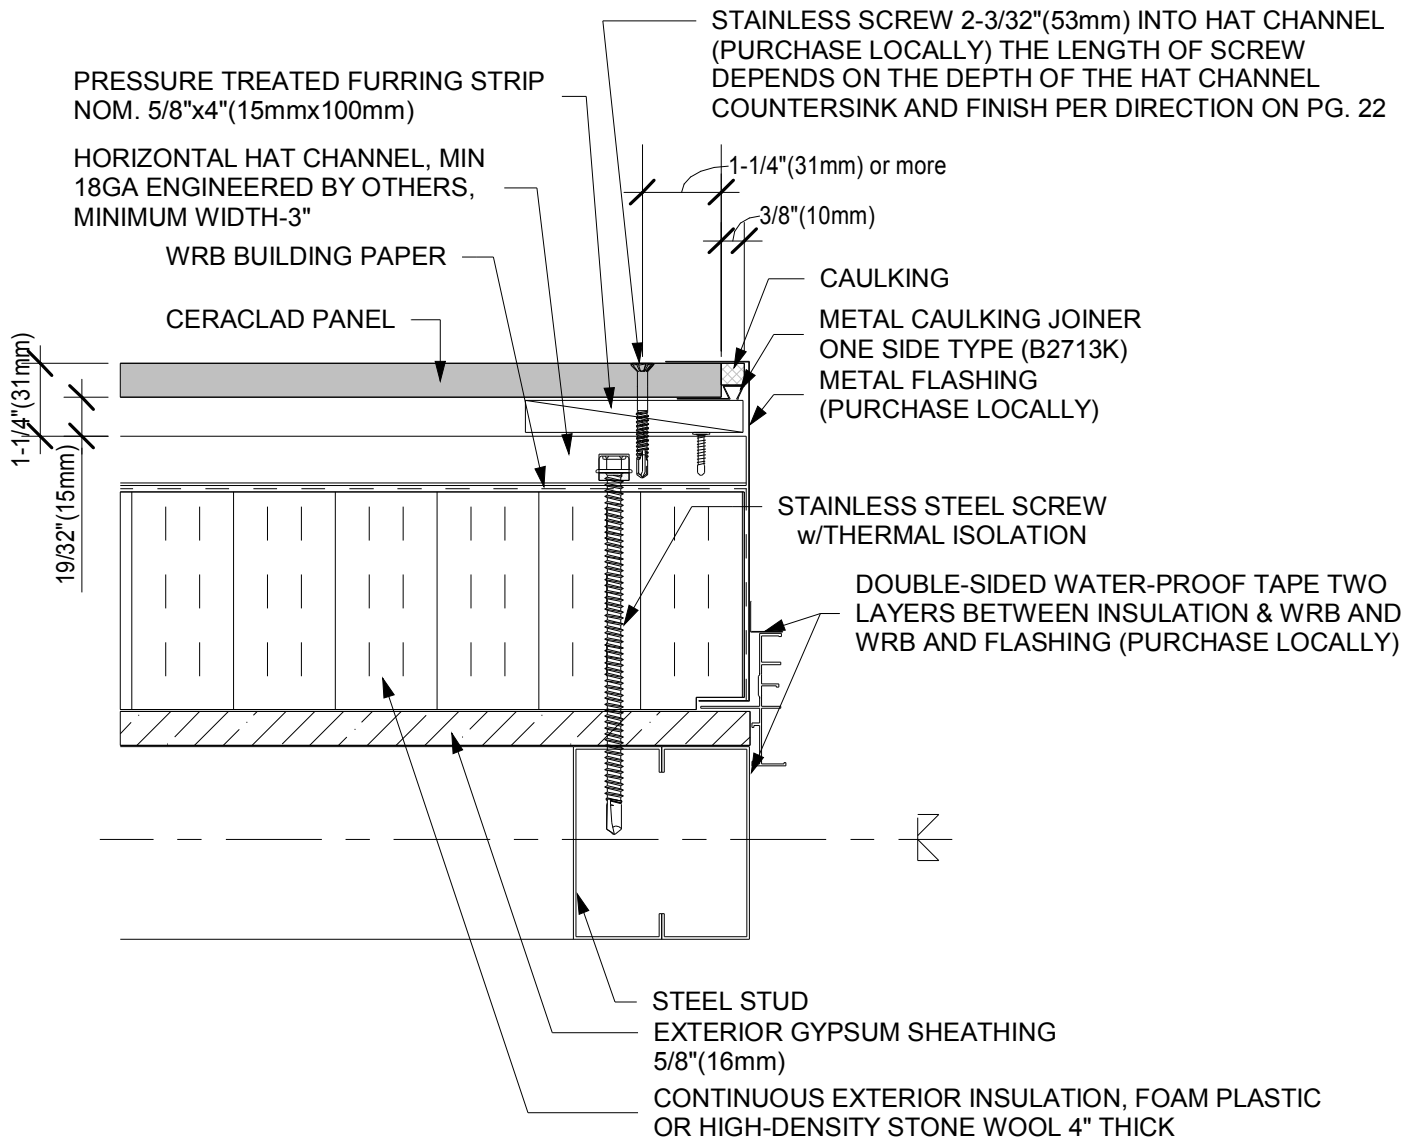


WINDOW AND DOOR
JAMB(CAULKING)
(STEEL STUD)

JUN 25 2020

CERACLAD SIDING PANEL (16mm)

- SECTION DETAIL
- VERTICAL INSTALLATION
- 3030mm Lx455mm W



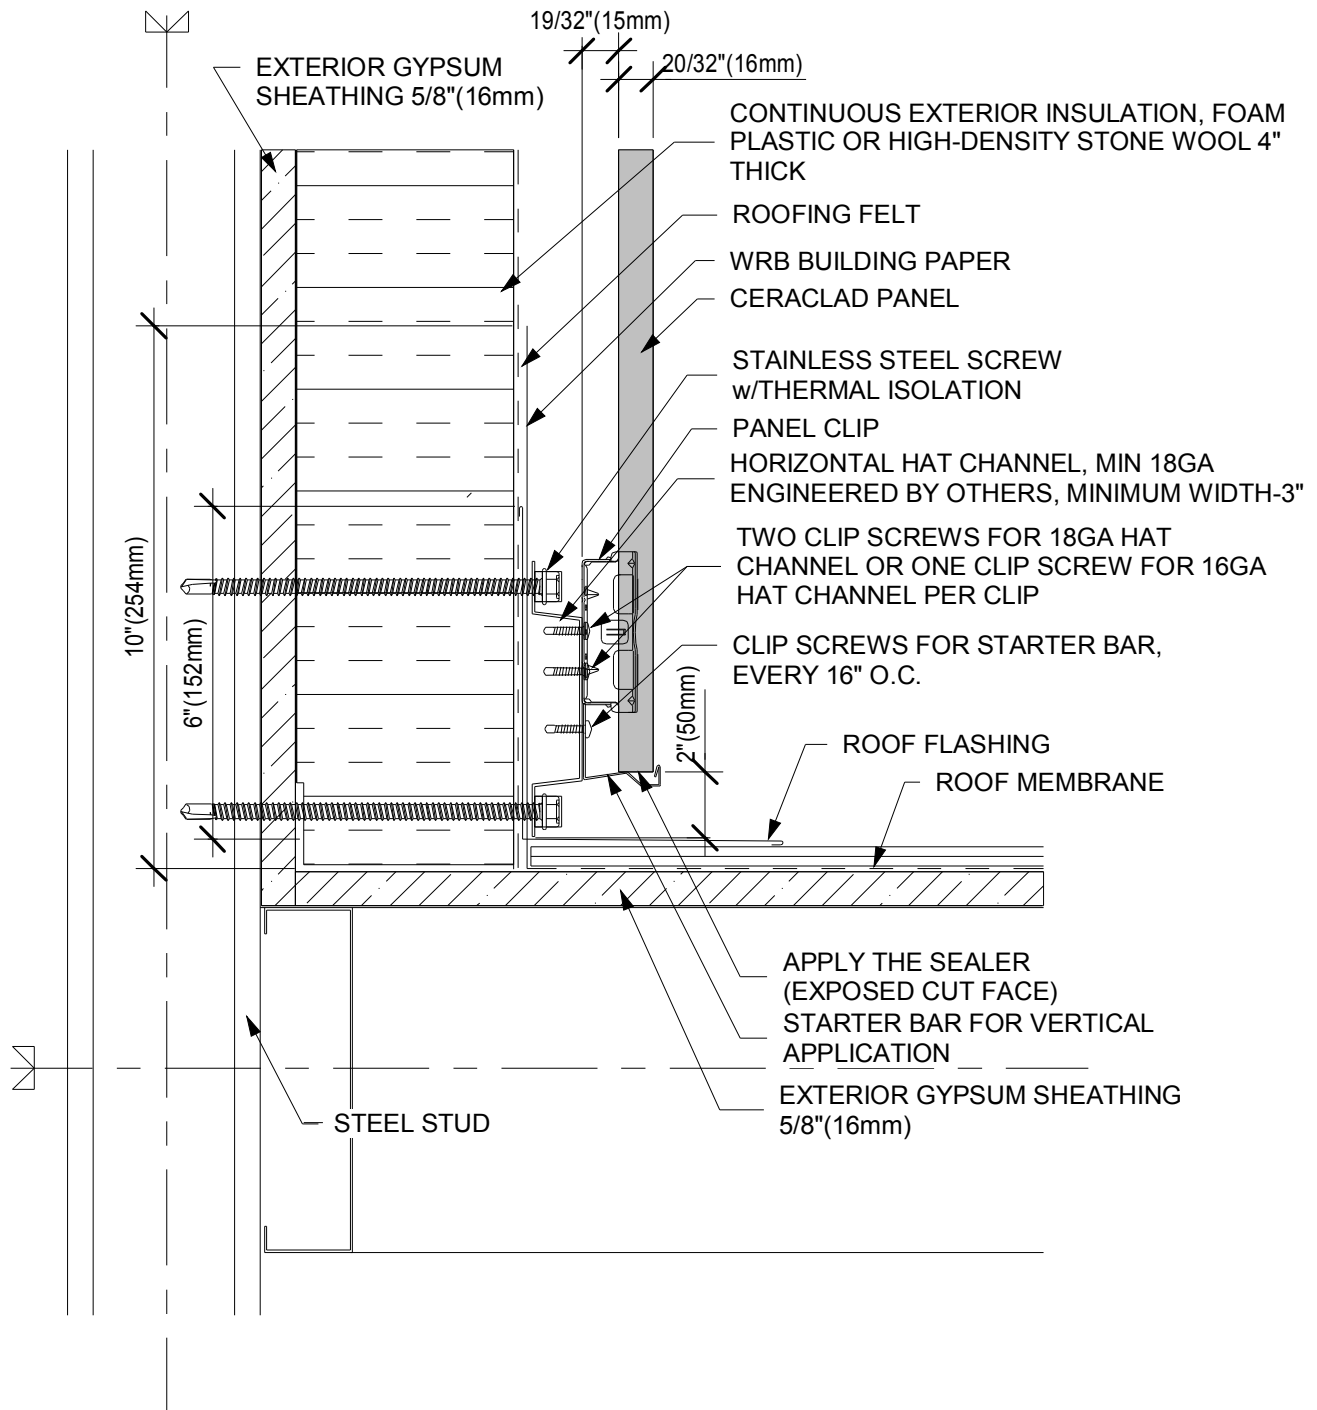


LOW SLOPE ROOF
AND WALL
(STEEL STUD)

JUN 25 2020

CERACLAD SIDING PANEL (16mm)

- SECTION DETAIL
- VERTICAL INSTALLATION
- 3030mm Lx455mm W

 C E R A C L A D

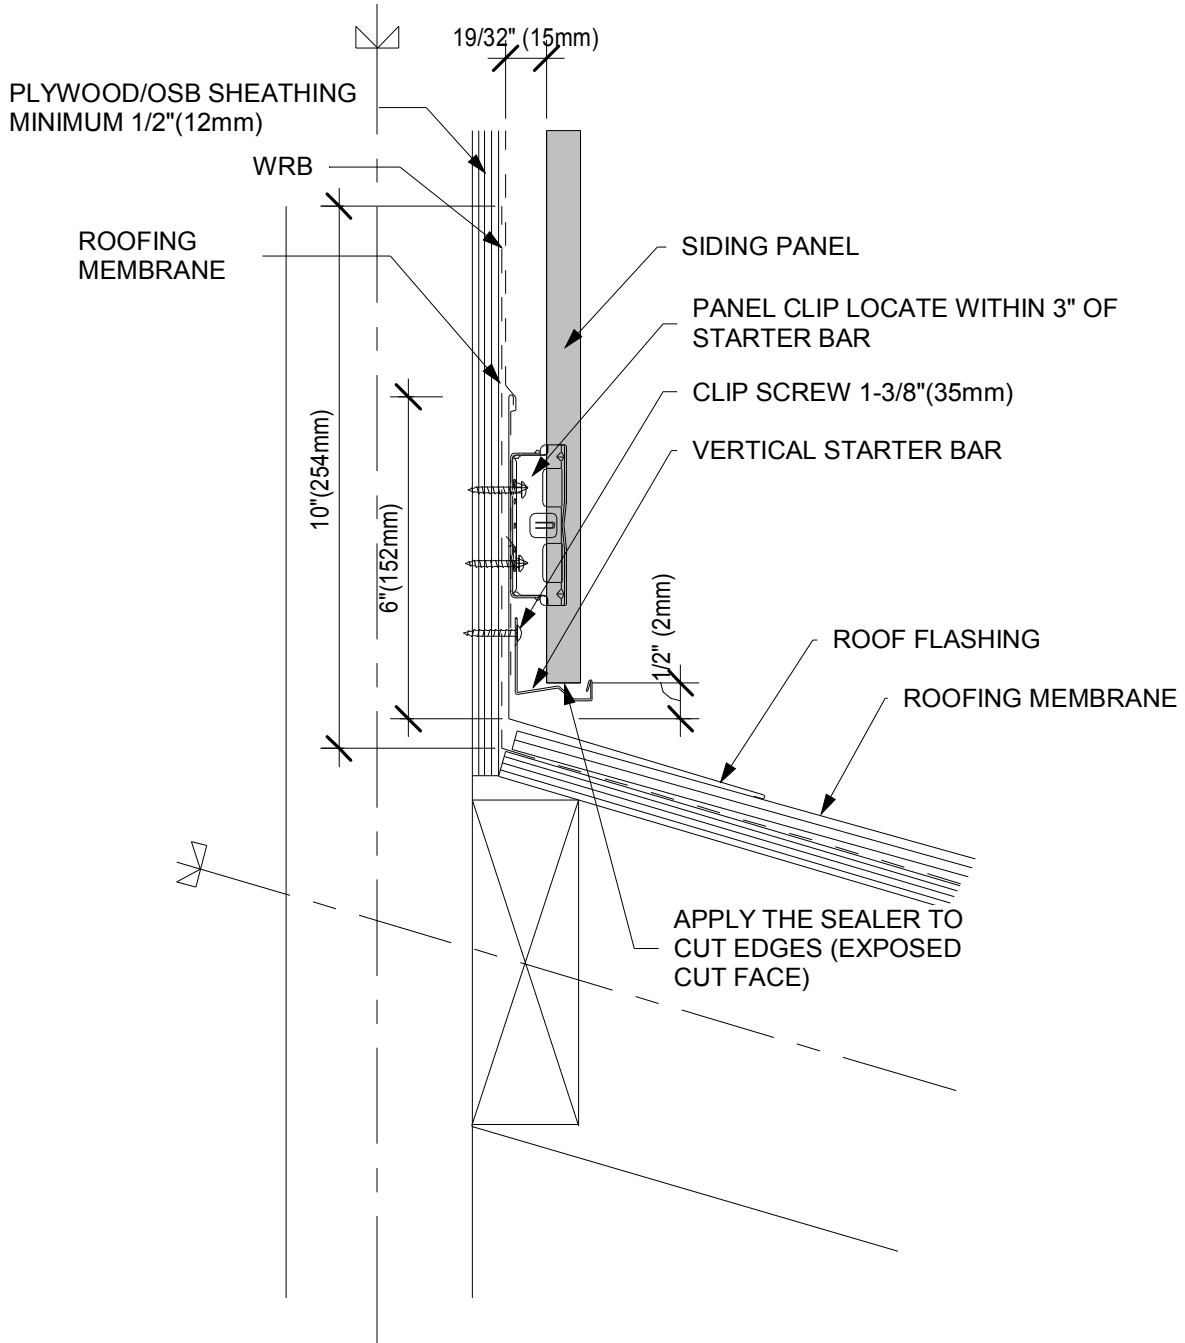

ROOF TO WALL
(STEEL STUD)

CERACLAD SIDING PANEL (16mm)

- SECTION DETAIL
- VERTICAL INSTALLATION
- 3030mm Lx455mm W



JUN 25 2020