


SFD# 300 HP  
 pg01  
 Hybrid w/ walking floor  
 fuel feed system.

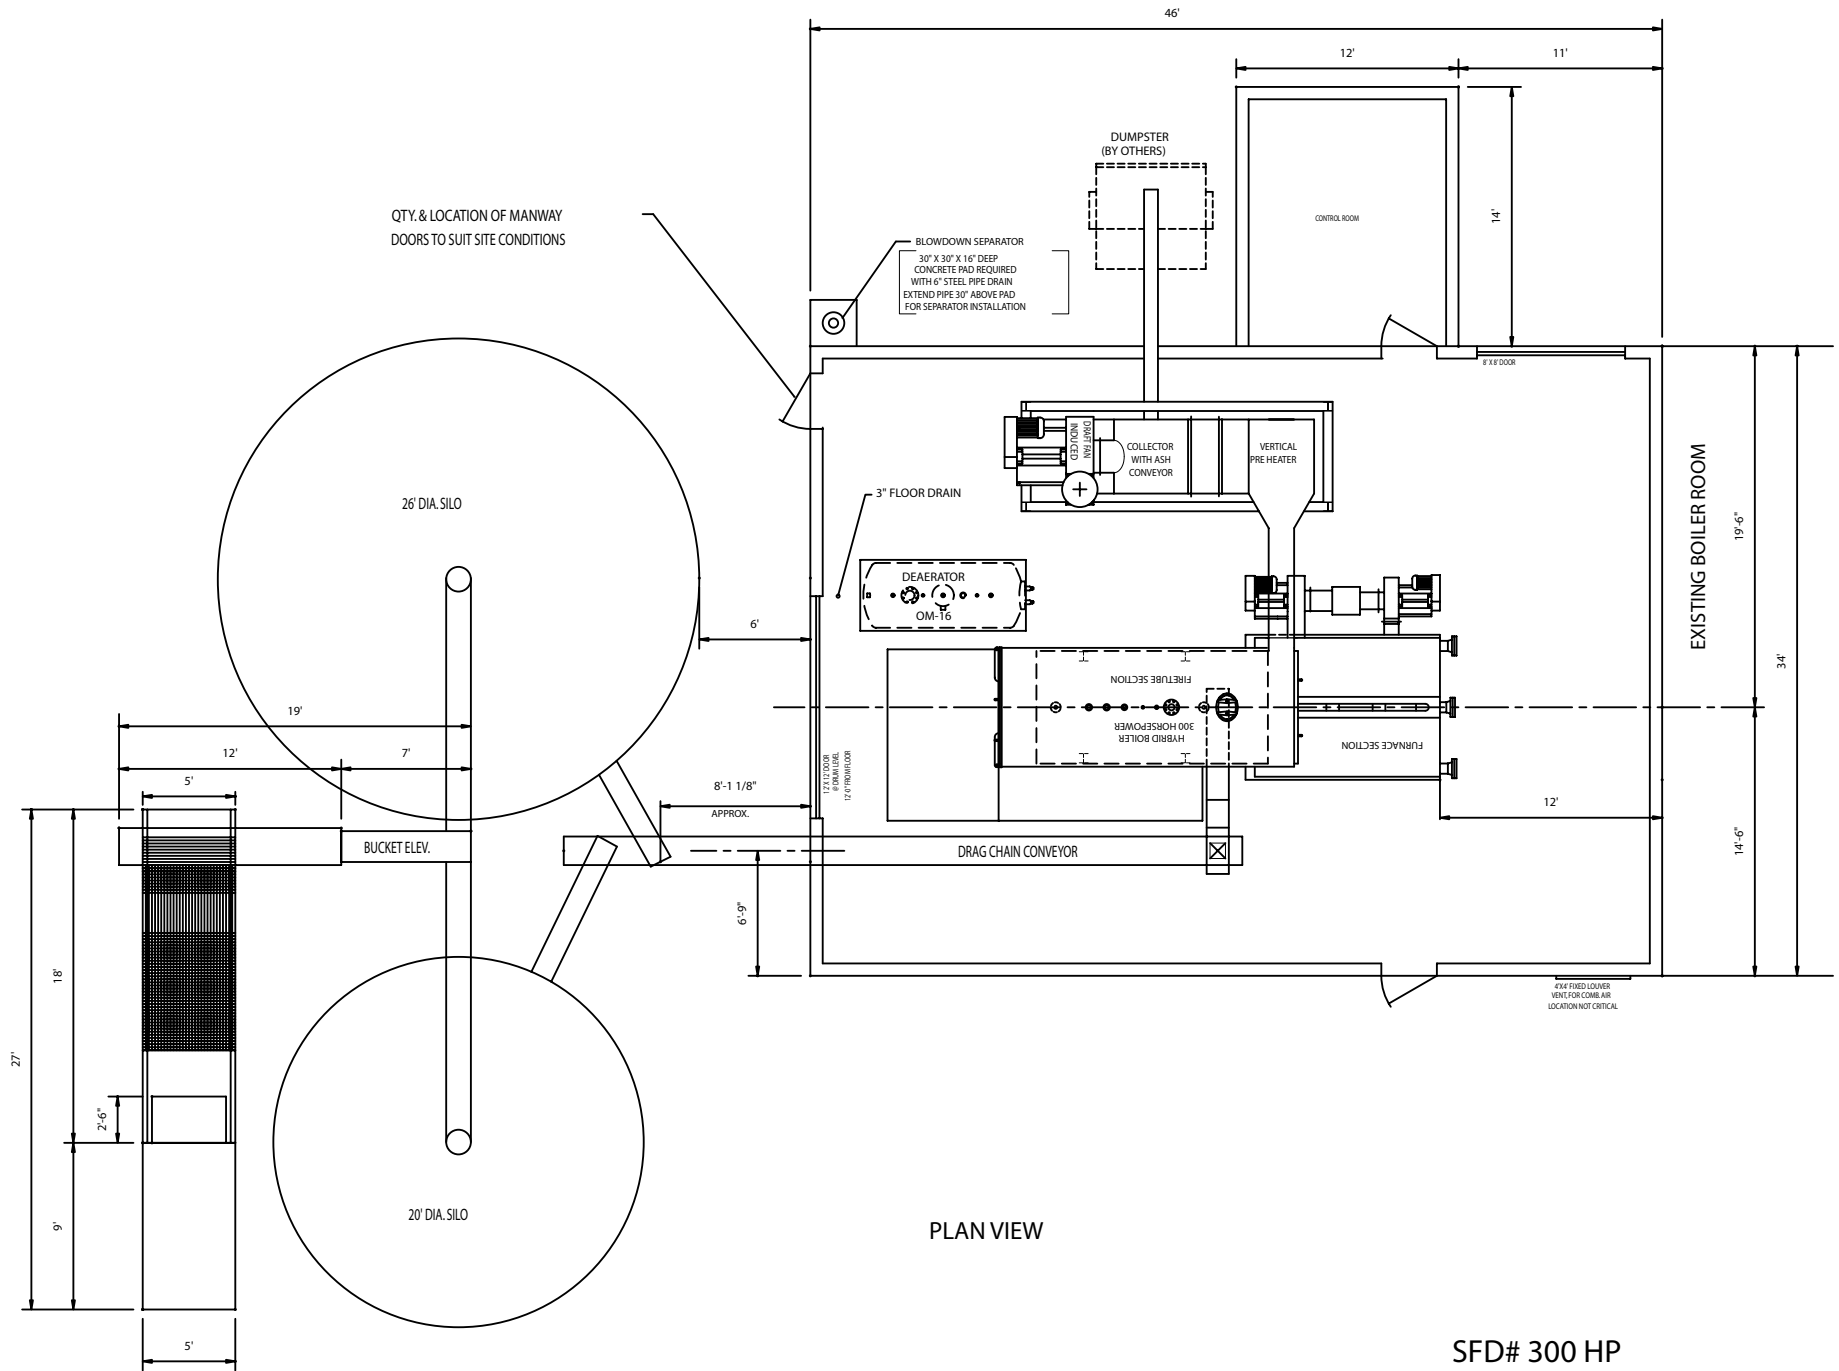

PLAN VIEW

SFD# 300 HP  
pg02  
Hybrid w/ silo  
fuel feed system.