



PLAN VIEW

SFD# 600 HP
pg01
Hybrid w/ walking floor
fuel feed system.

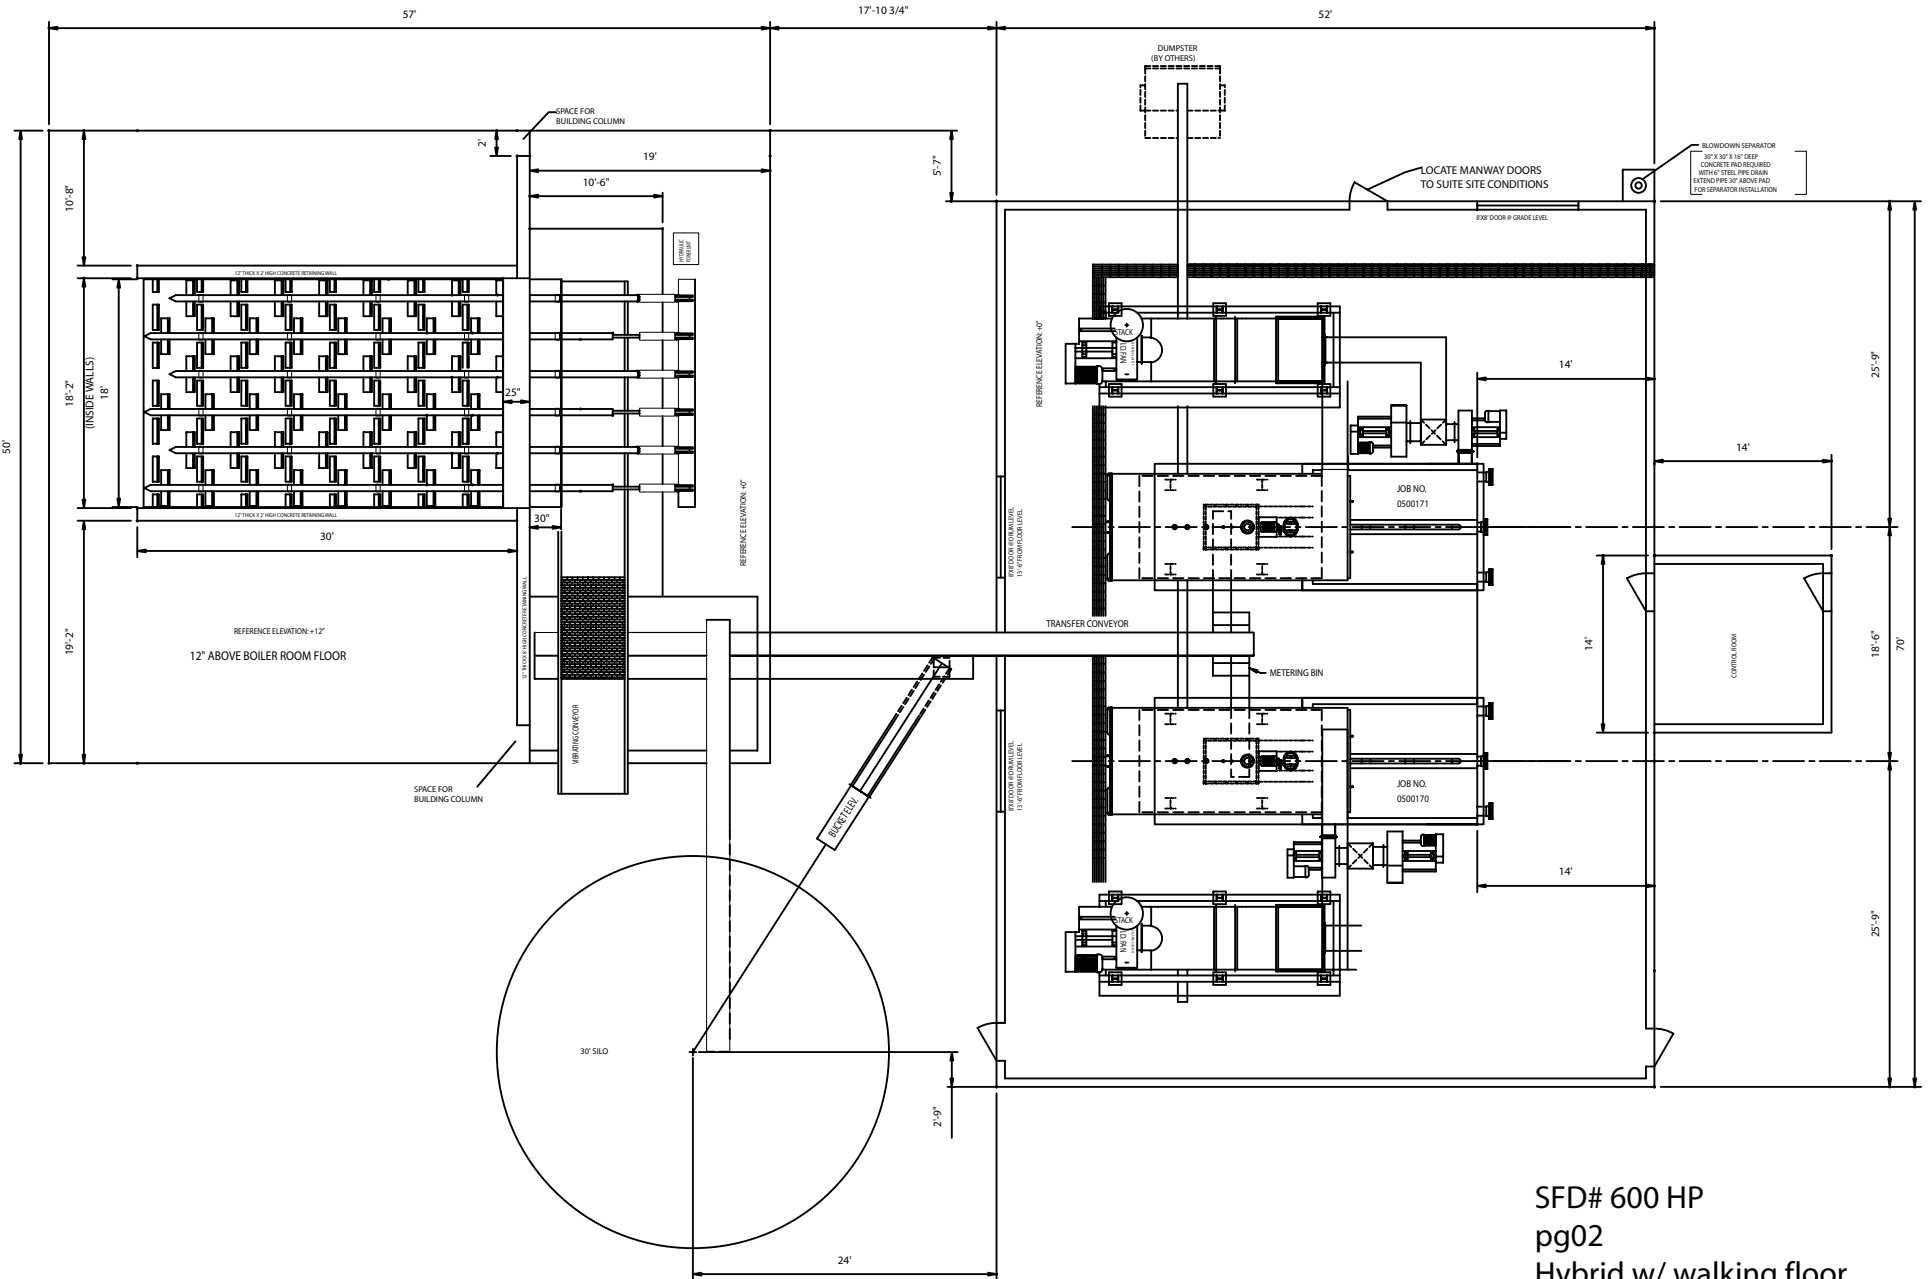

SFD# 600 HP
pg02
Hybrid w/ walking floor
fuel feed system.

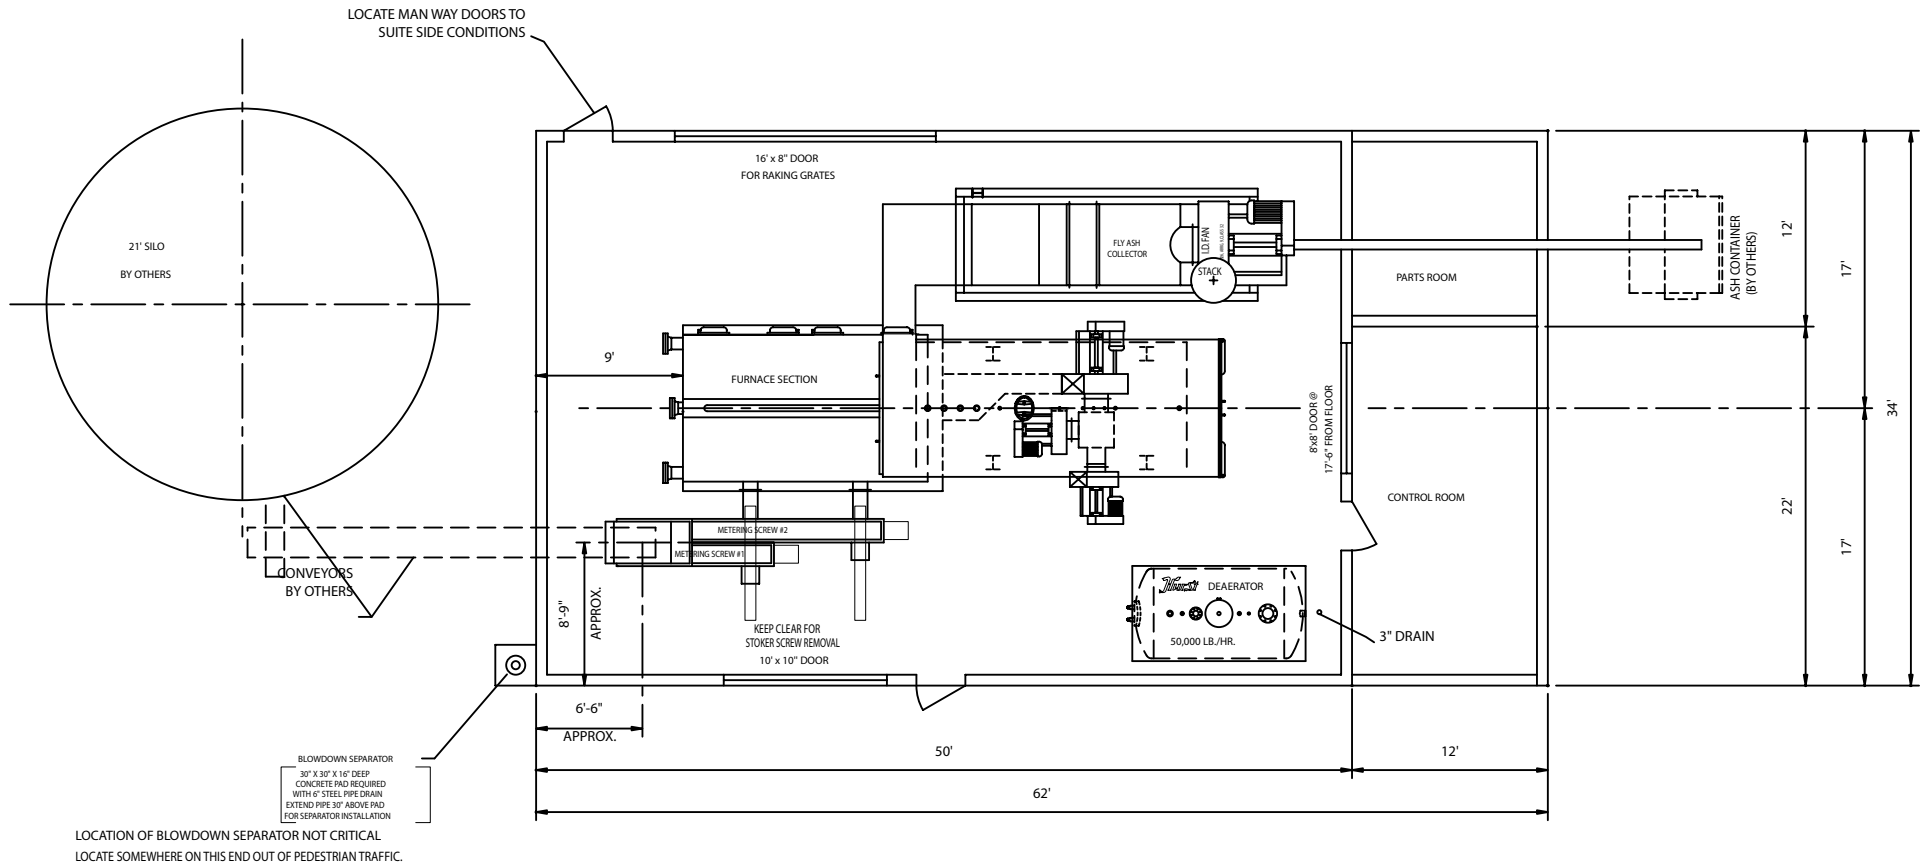

SFD# 600 HP
pg03
Hybrid w/ silo
fuel feed system.

