



PRIMARY	SHERWIN WILLIAMS SW6253 OLYMPUS WHITE	7,050 SF	73.0 %
SECONDARY	SHERWIN WILLIAMS SW7072 OUTLINE	1,697 SF	17.6 %
OTHER	SHERWIN WILLIAMS SW7074 SOFTWARE	909 SF	9.4 %
TOTAL		9,656 SF	

WEST ELEVATION
1" = 30'-0"

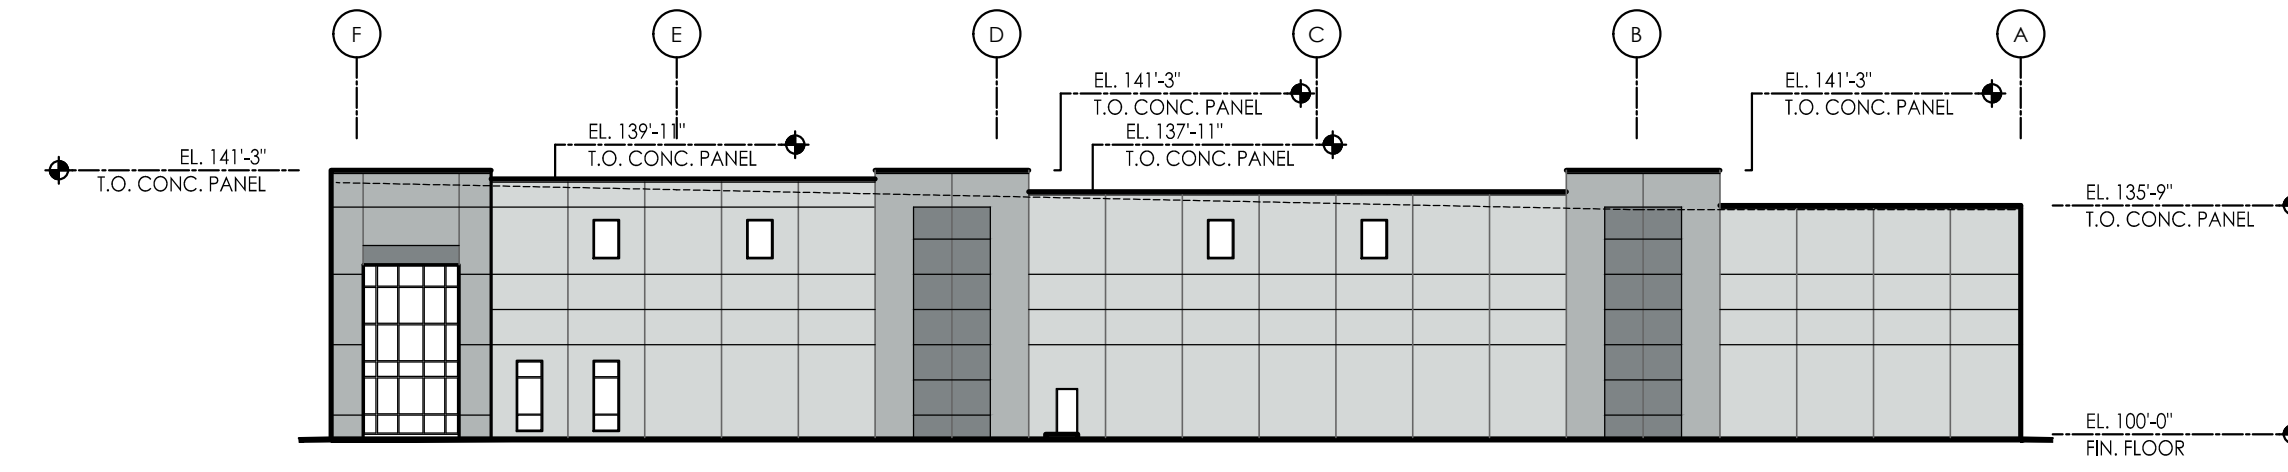


PRIMARY	SHERWIN WILLIAMS SW6253 OLYMPUS WHITE	7,050 SF	73.0 %
SECONDARY	SHERWIN WILLIAMS SW7072 OUTLINE	1,697 SF	17.6 %
OTHER	SHERWIN WILLIAMS SW7074 SOFTWARE	909 SF	9.4 %
TOTAL		9,656 SF	

EAST ELEVATION
1" = 30'-0"

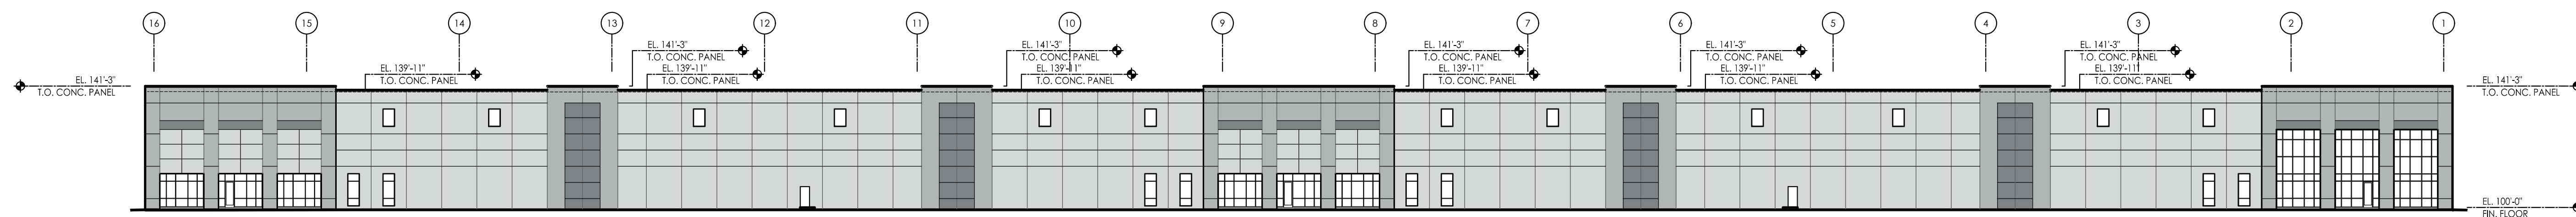

PRIMARY	SHERWIN WILLIAMS SW6253 OLYMPUS WHITE	20,415 SF	71.0 %
SECONDARY	SHERWIN WILLIAMS SW7072 OUTLINE	4,226 SF	21.6 %
OTHER	SHERWIN WILLIAMS SW7074 SOFTWARE	2,133 SF	7.4 %
TOTAL		28,774 SF	

SOUTH ELEVATION
1" = 30'-0"

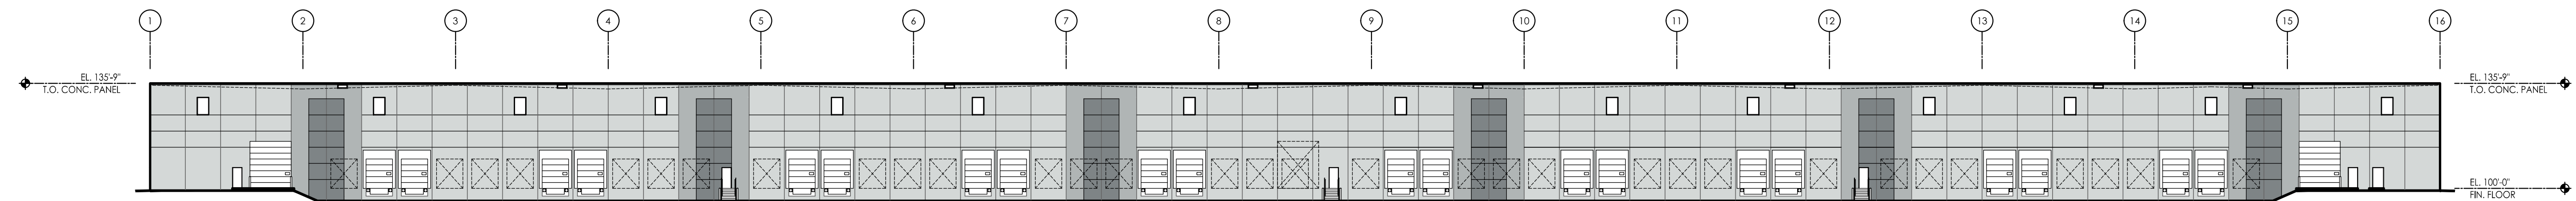

PRIMARY	SHERWIN WILLIAMS SW6253 OLYMPUS WHITE	20,332 SF	78.7 %
SECONDARY	SHERWIN WILLIAMS SW7072 OUTLINE	3,102 SF	12.0 %
OTHER	SHERWIN WILLIAMS SW7074 SOFTWARE	2,400 SF	9.3 %
TOTAL		25,834 SF	

NORTH ELEVATION
1" = 30'-0"



Plainfield Logistics Park Building II

S.R. 267 & CAMBY ROAD- PLAINFIELD, IN 46168



7222 North Shadeland Avenue, #200
Indianapolis, Indiana 46250
317.806.1060
FAX 317.806.1061

17 DECEMBER 2020

© 2020 JRA ARCHITECTURE #20543-Y