


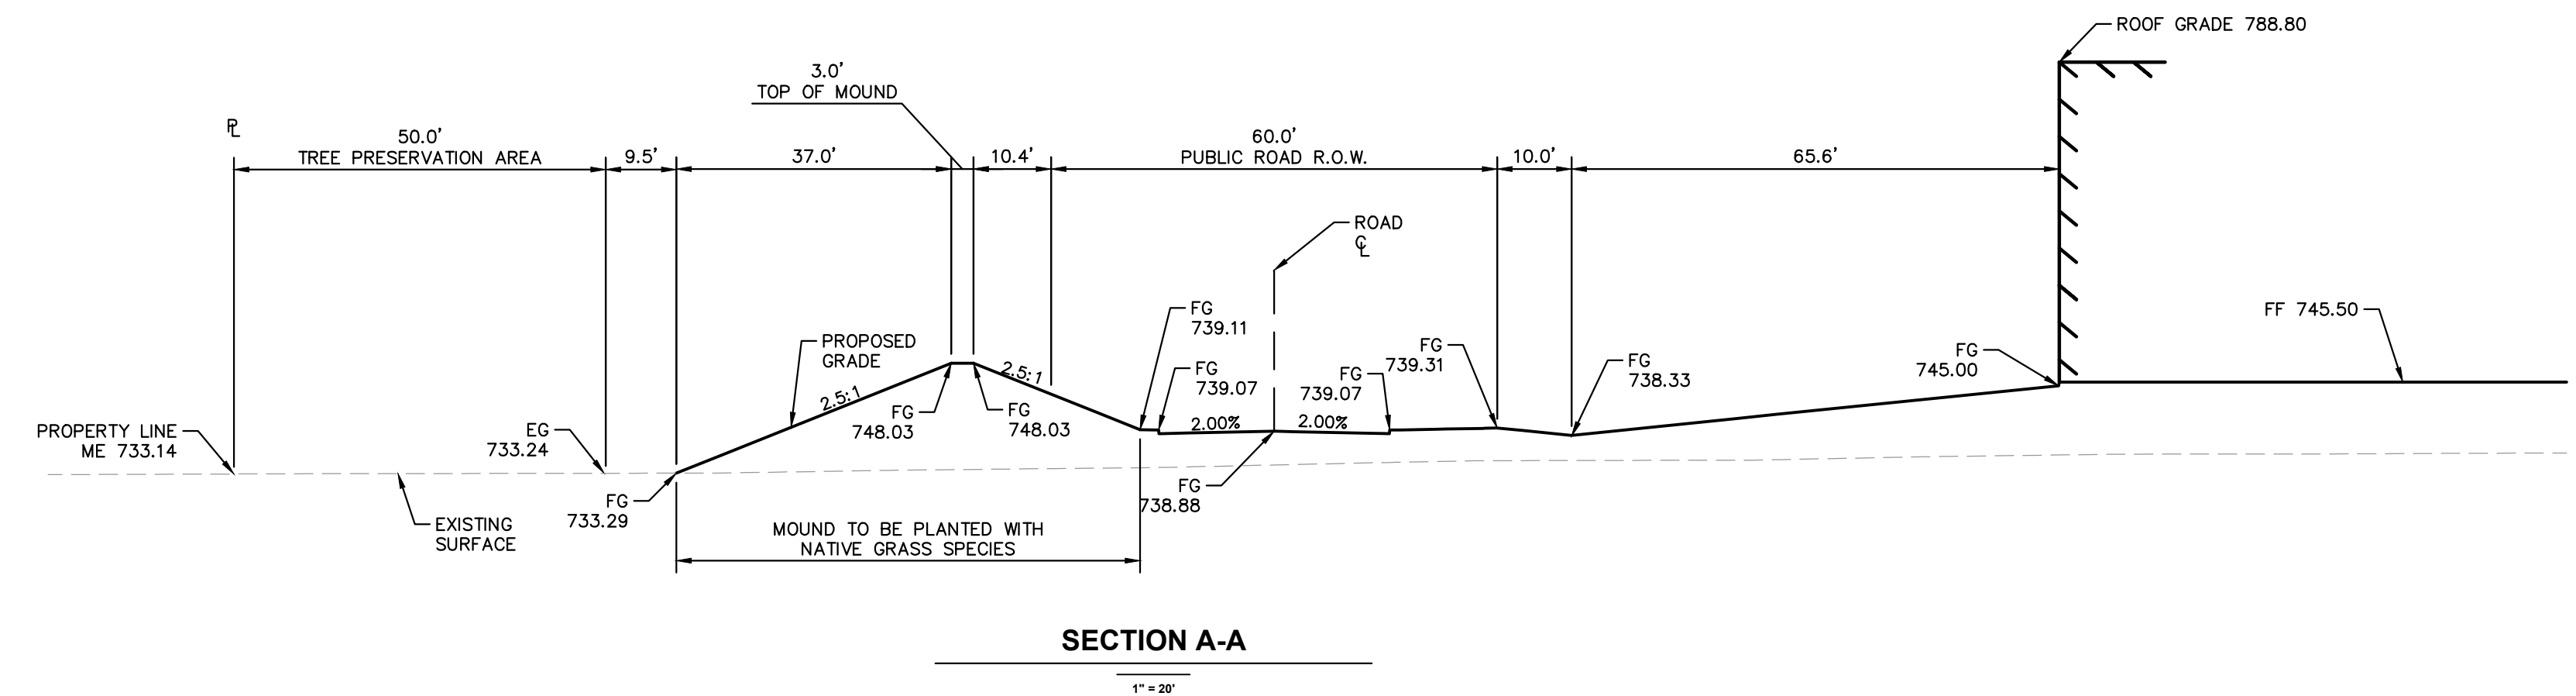
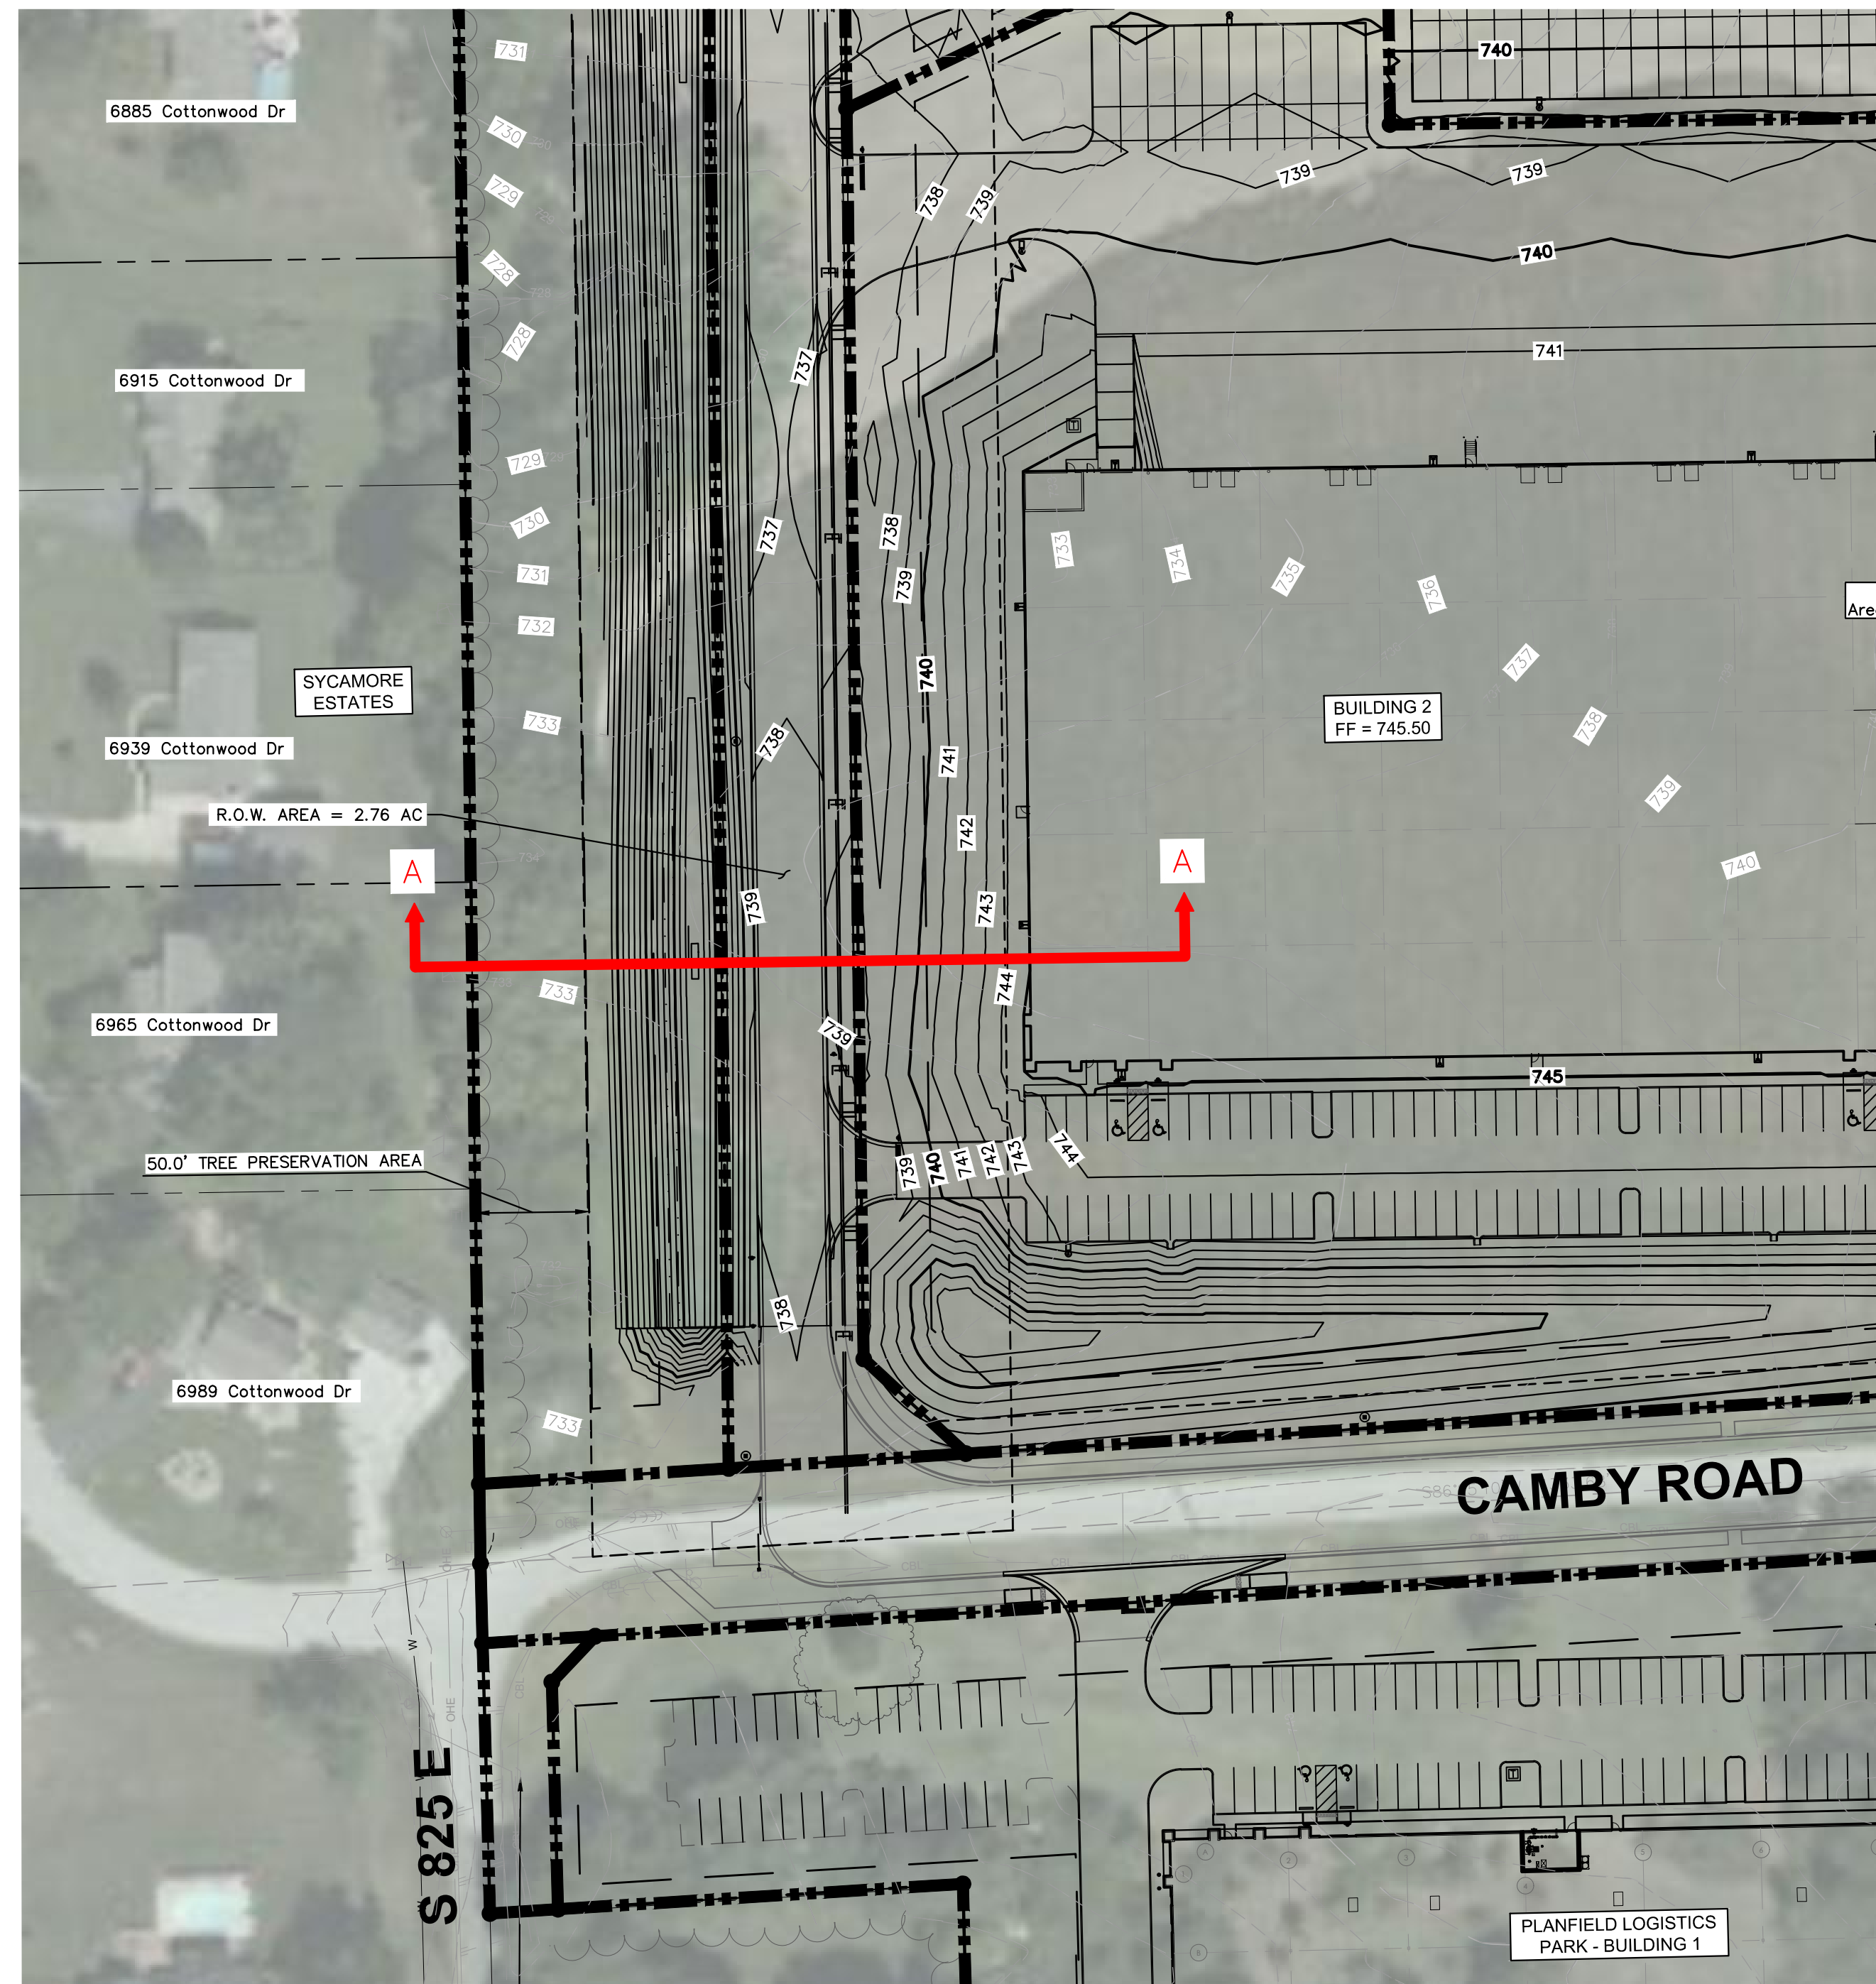
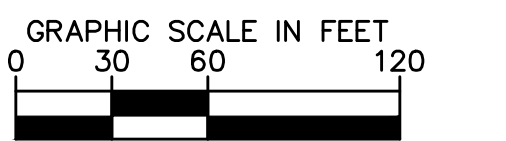
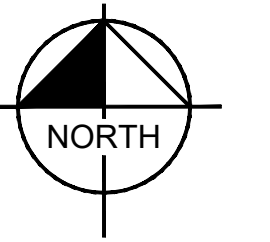
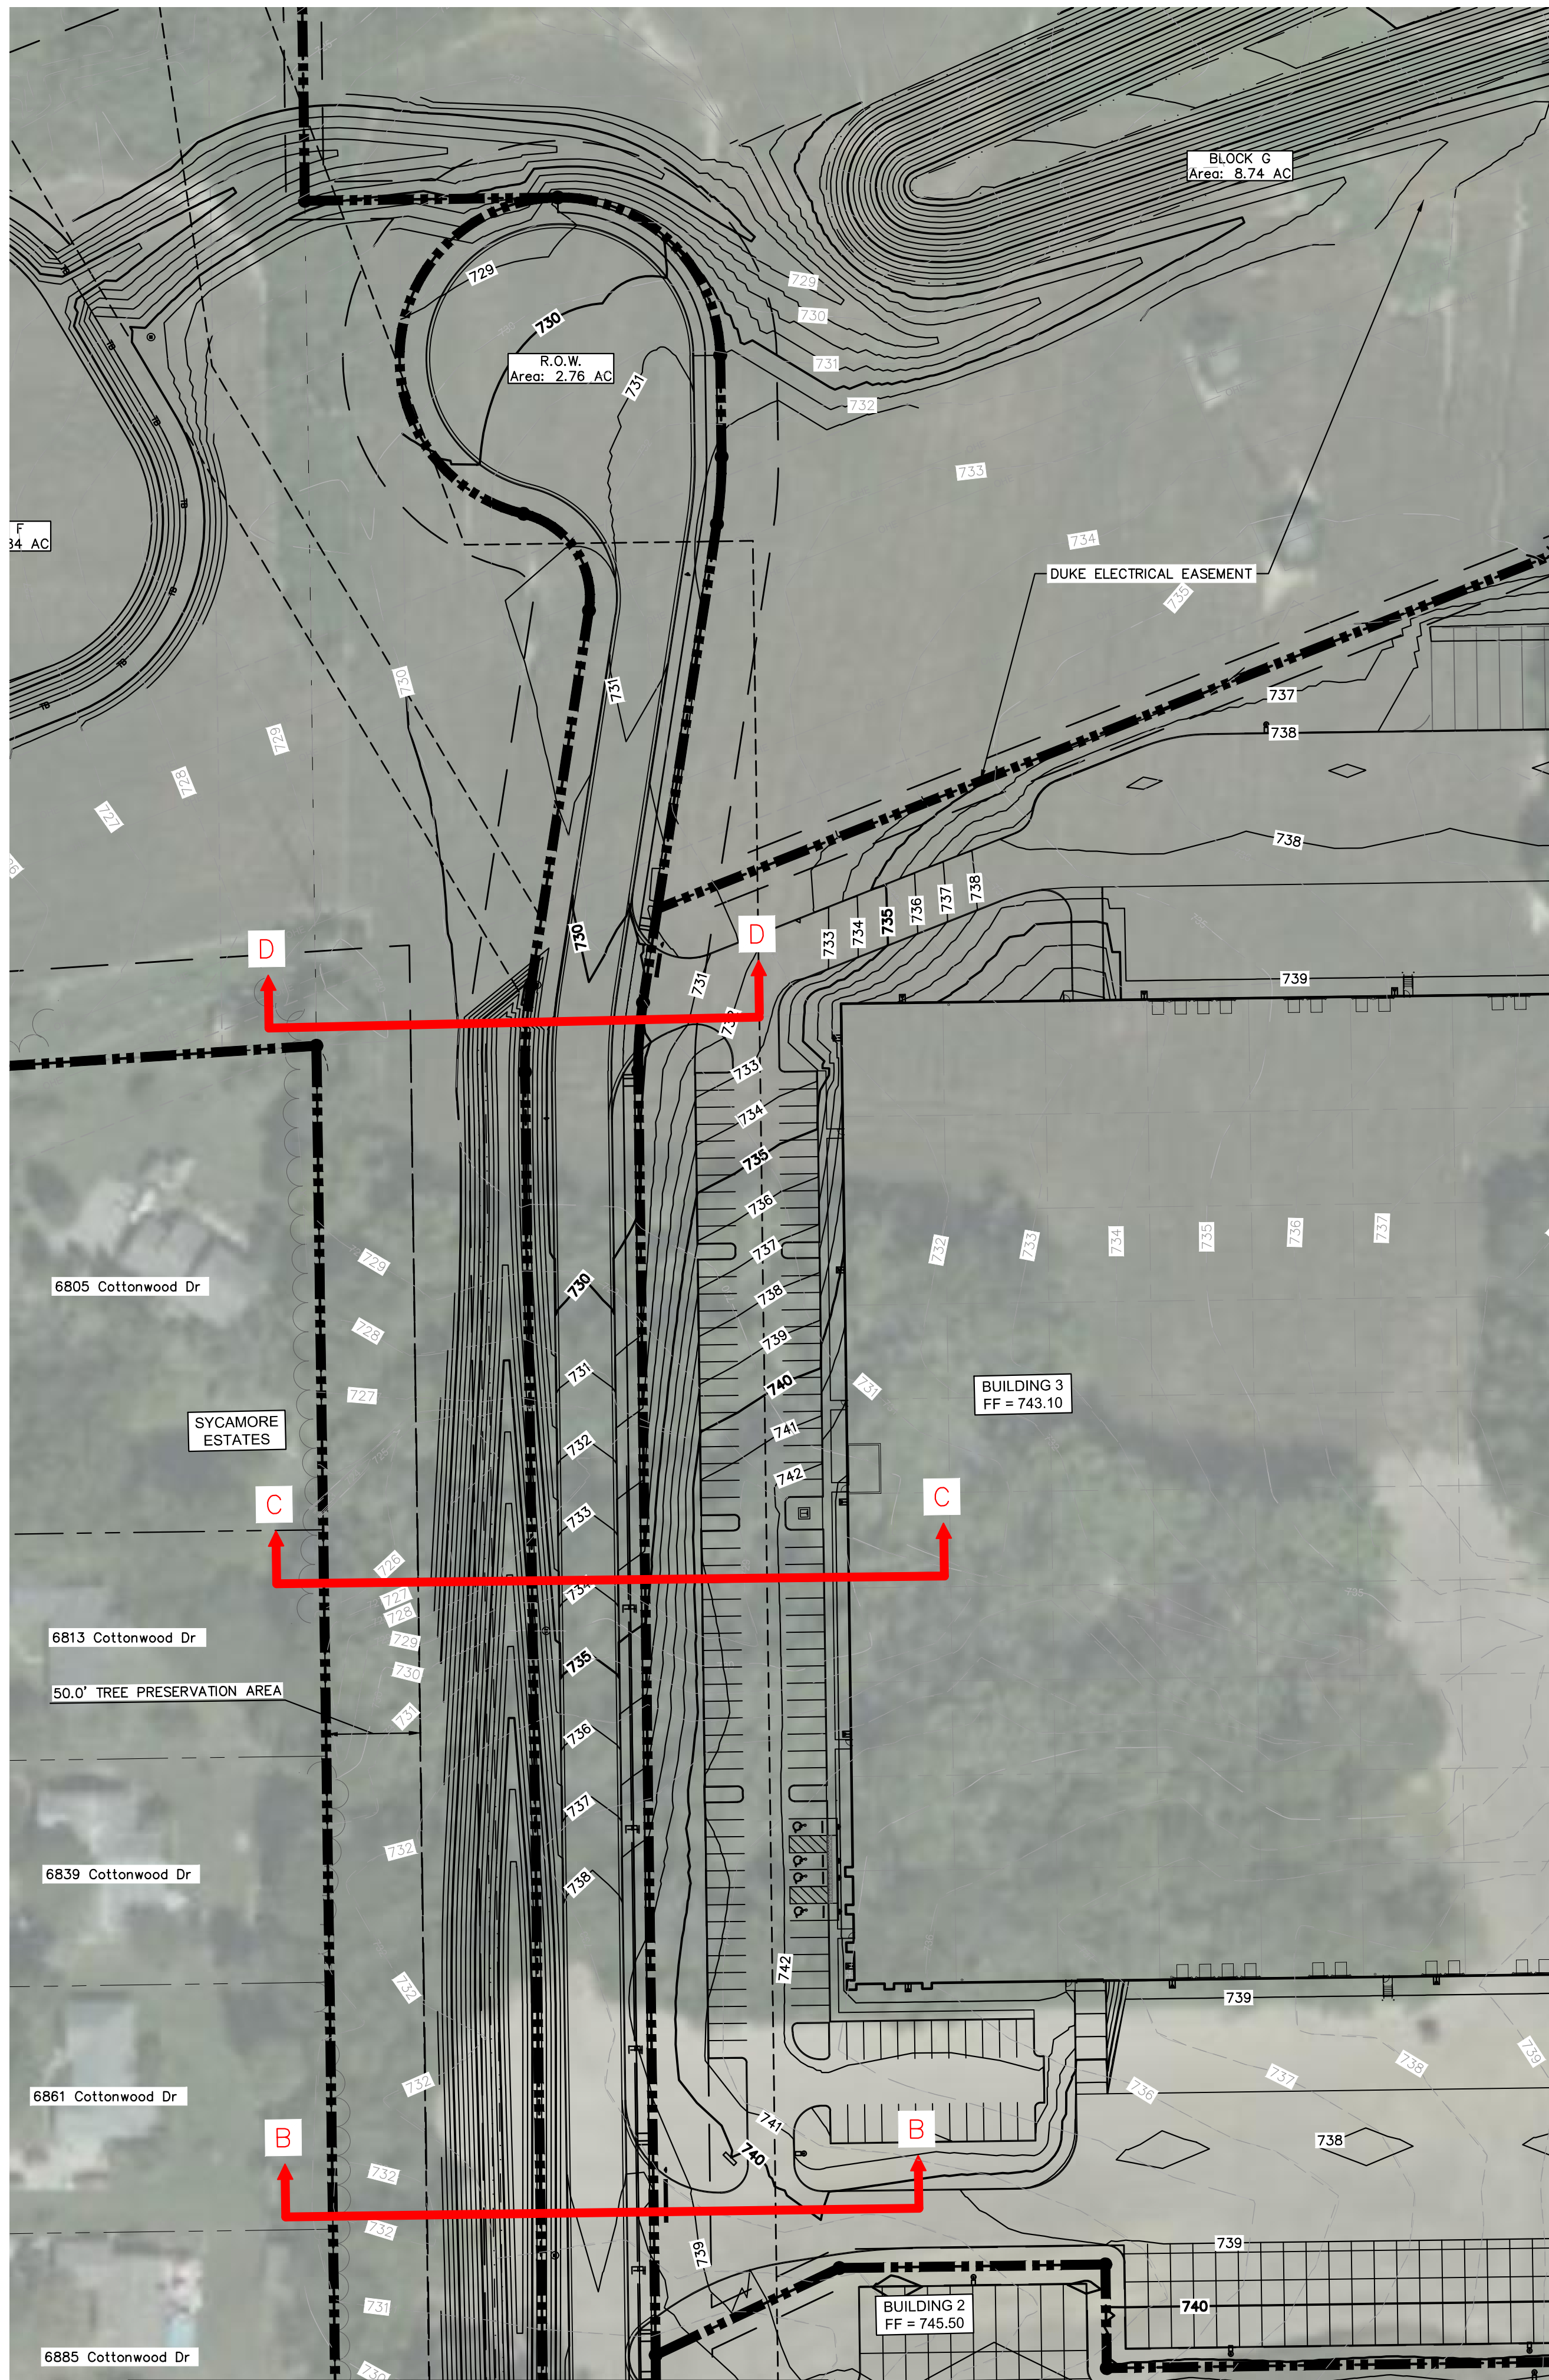


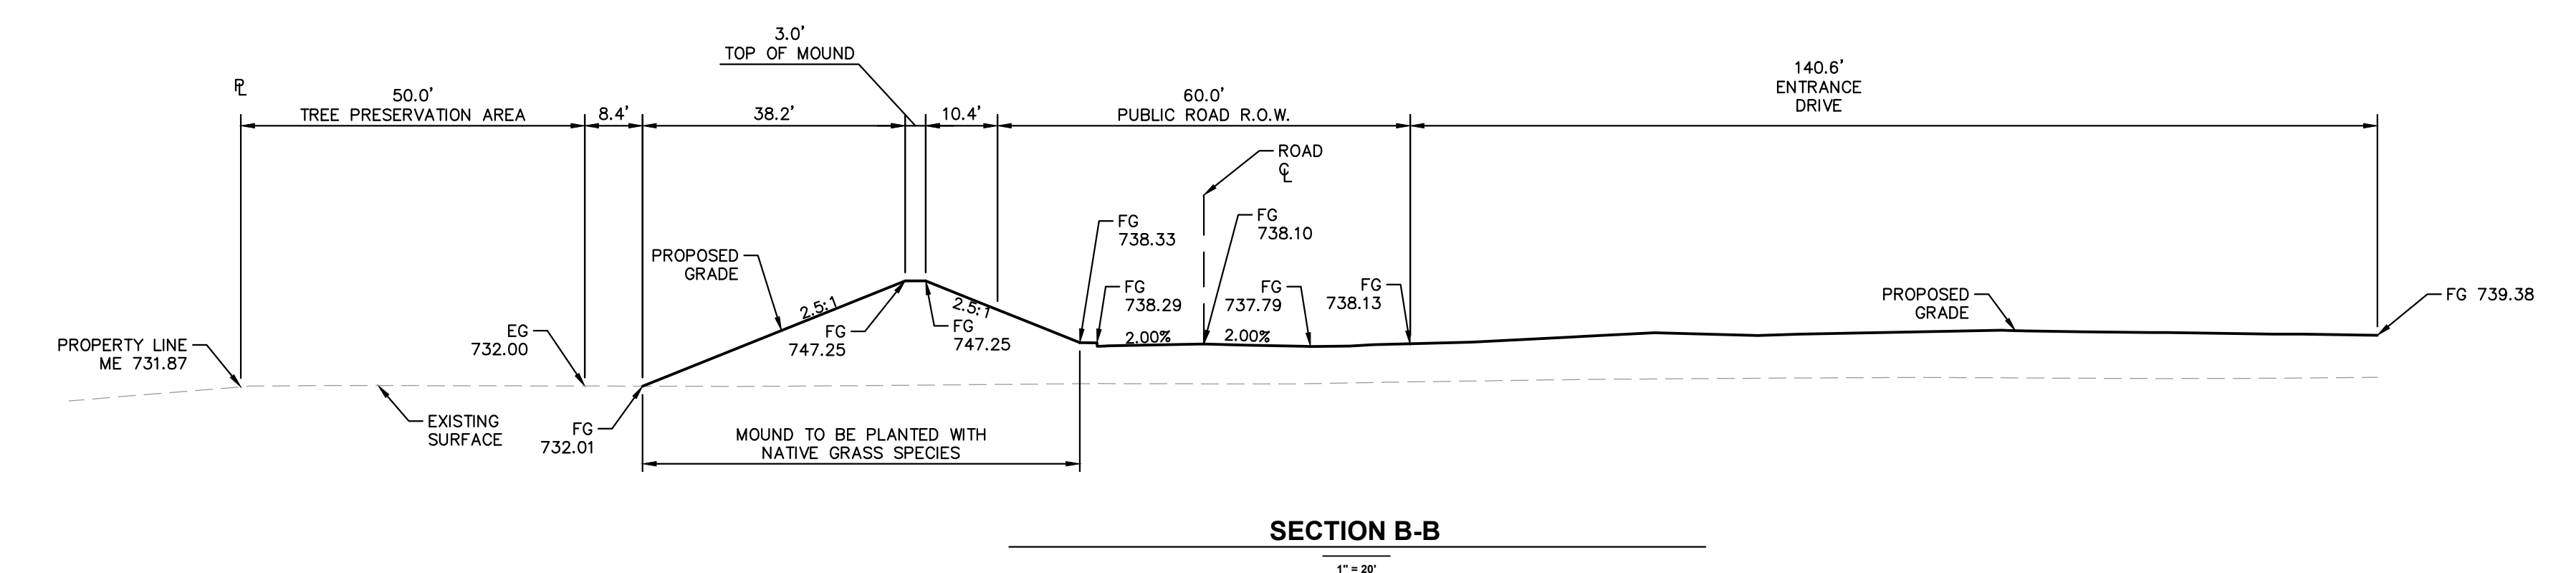

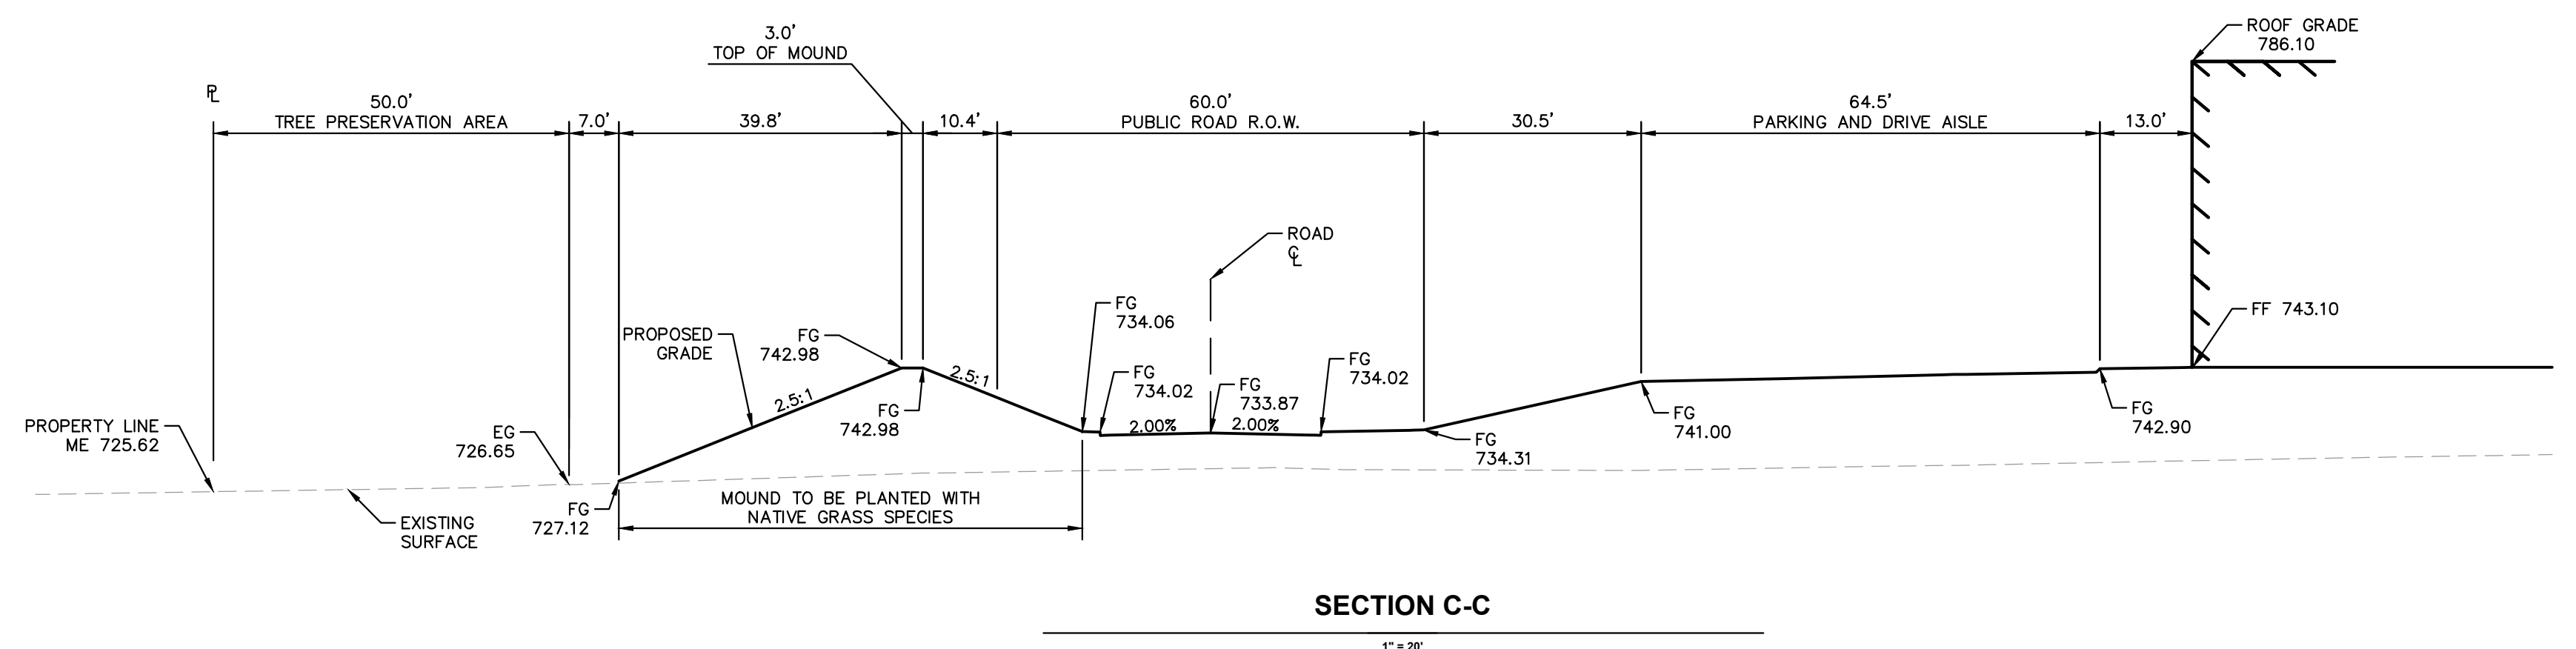

PLAINFIELD LOGISTICS PARK
PLAINFIELD, IN

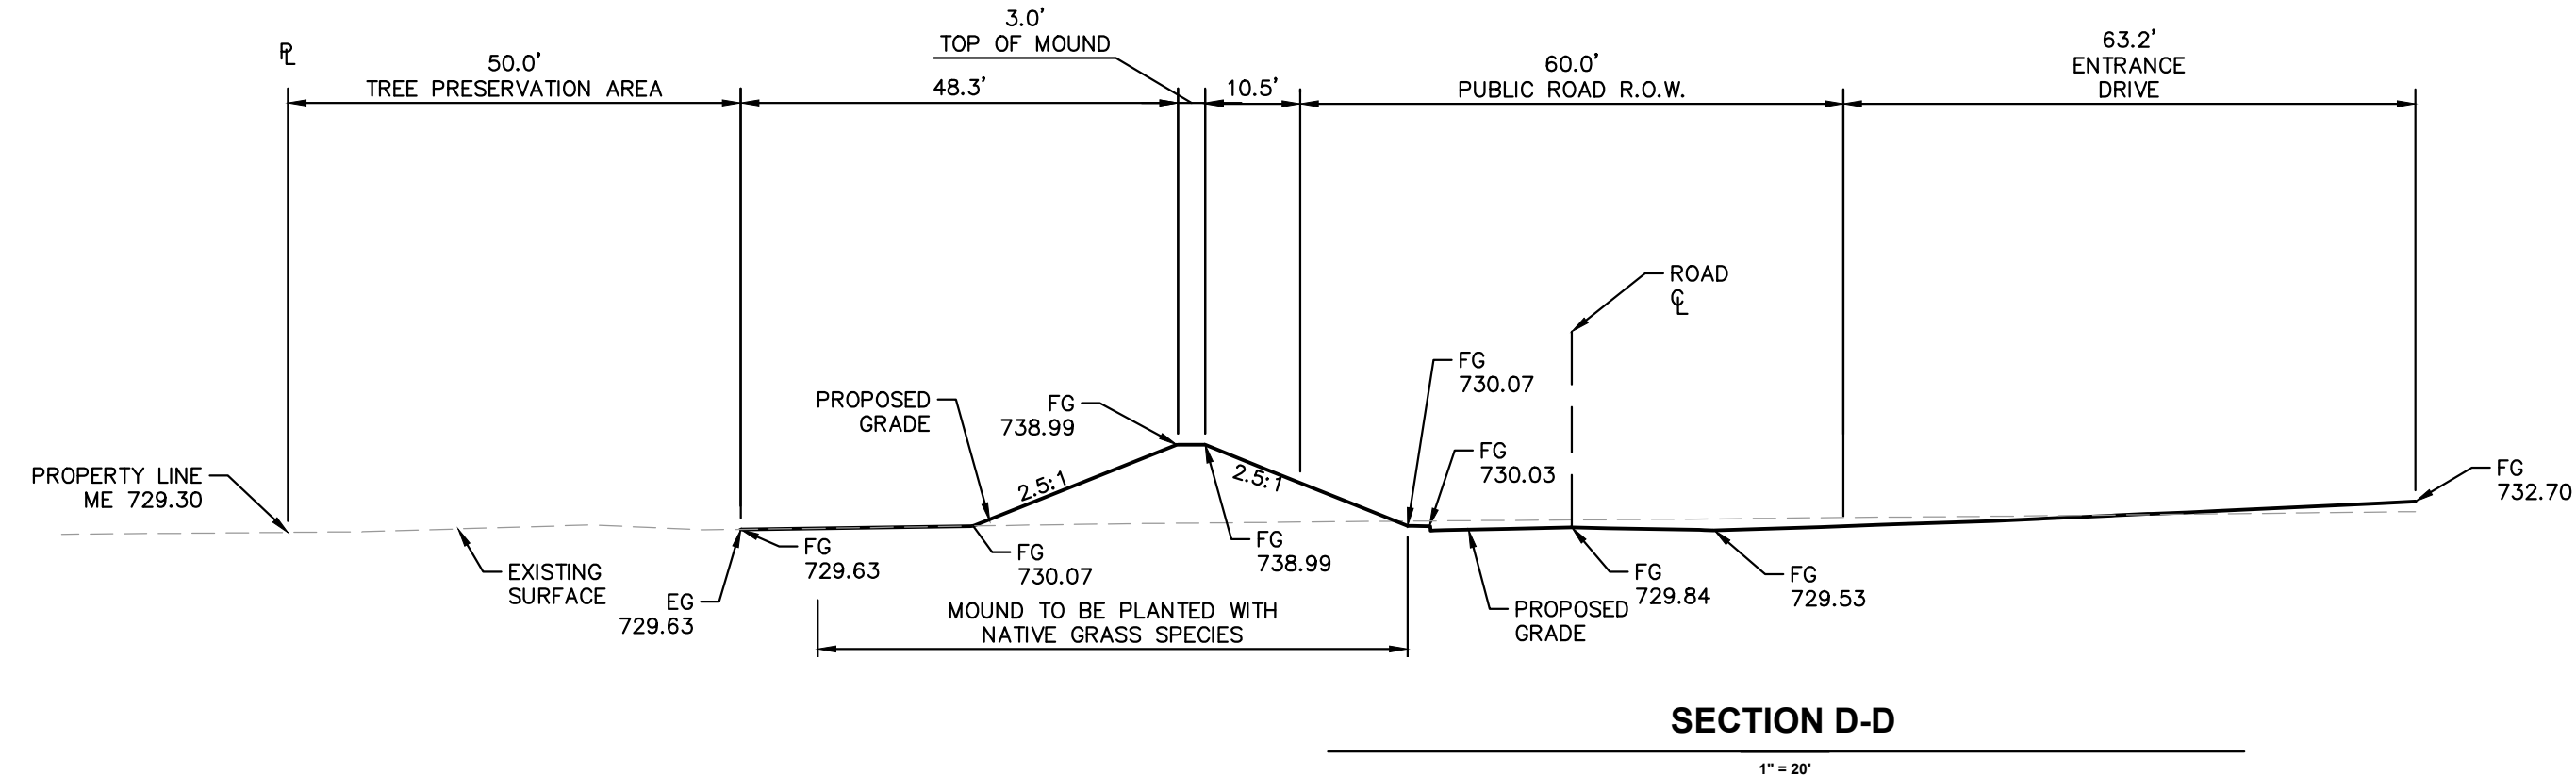

WEST MOUND EXHIBIT
BUILDING III

12/16/2020

Kimley»Horn