


Drawing name: K:\IND_LEV\170022016_SCP_MABP-Bldg-9-Exp_Planfield_IN\2 Design\CADD\PlanSheets\BUILDING 9 EXPANSION\L1.4-LANDSCAPE PLAN.dwg L1.4 Aug 20, 2021 12:43pm by: TessaHuettl
This document, together with the concepts and designs presented herein, is intended only for the specific purpose and client for which it was prepared. Reuse of and improper reliance on this document without written authorization and adaptation by Kimley-Horn and Associates, Inc. shall be without liability to Kimley-Horn and Associates, Inc.

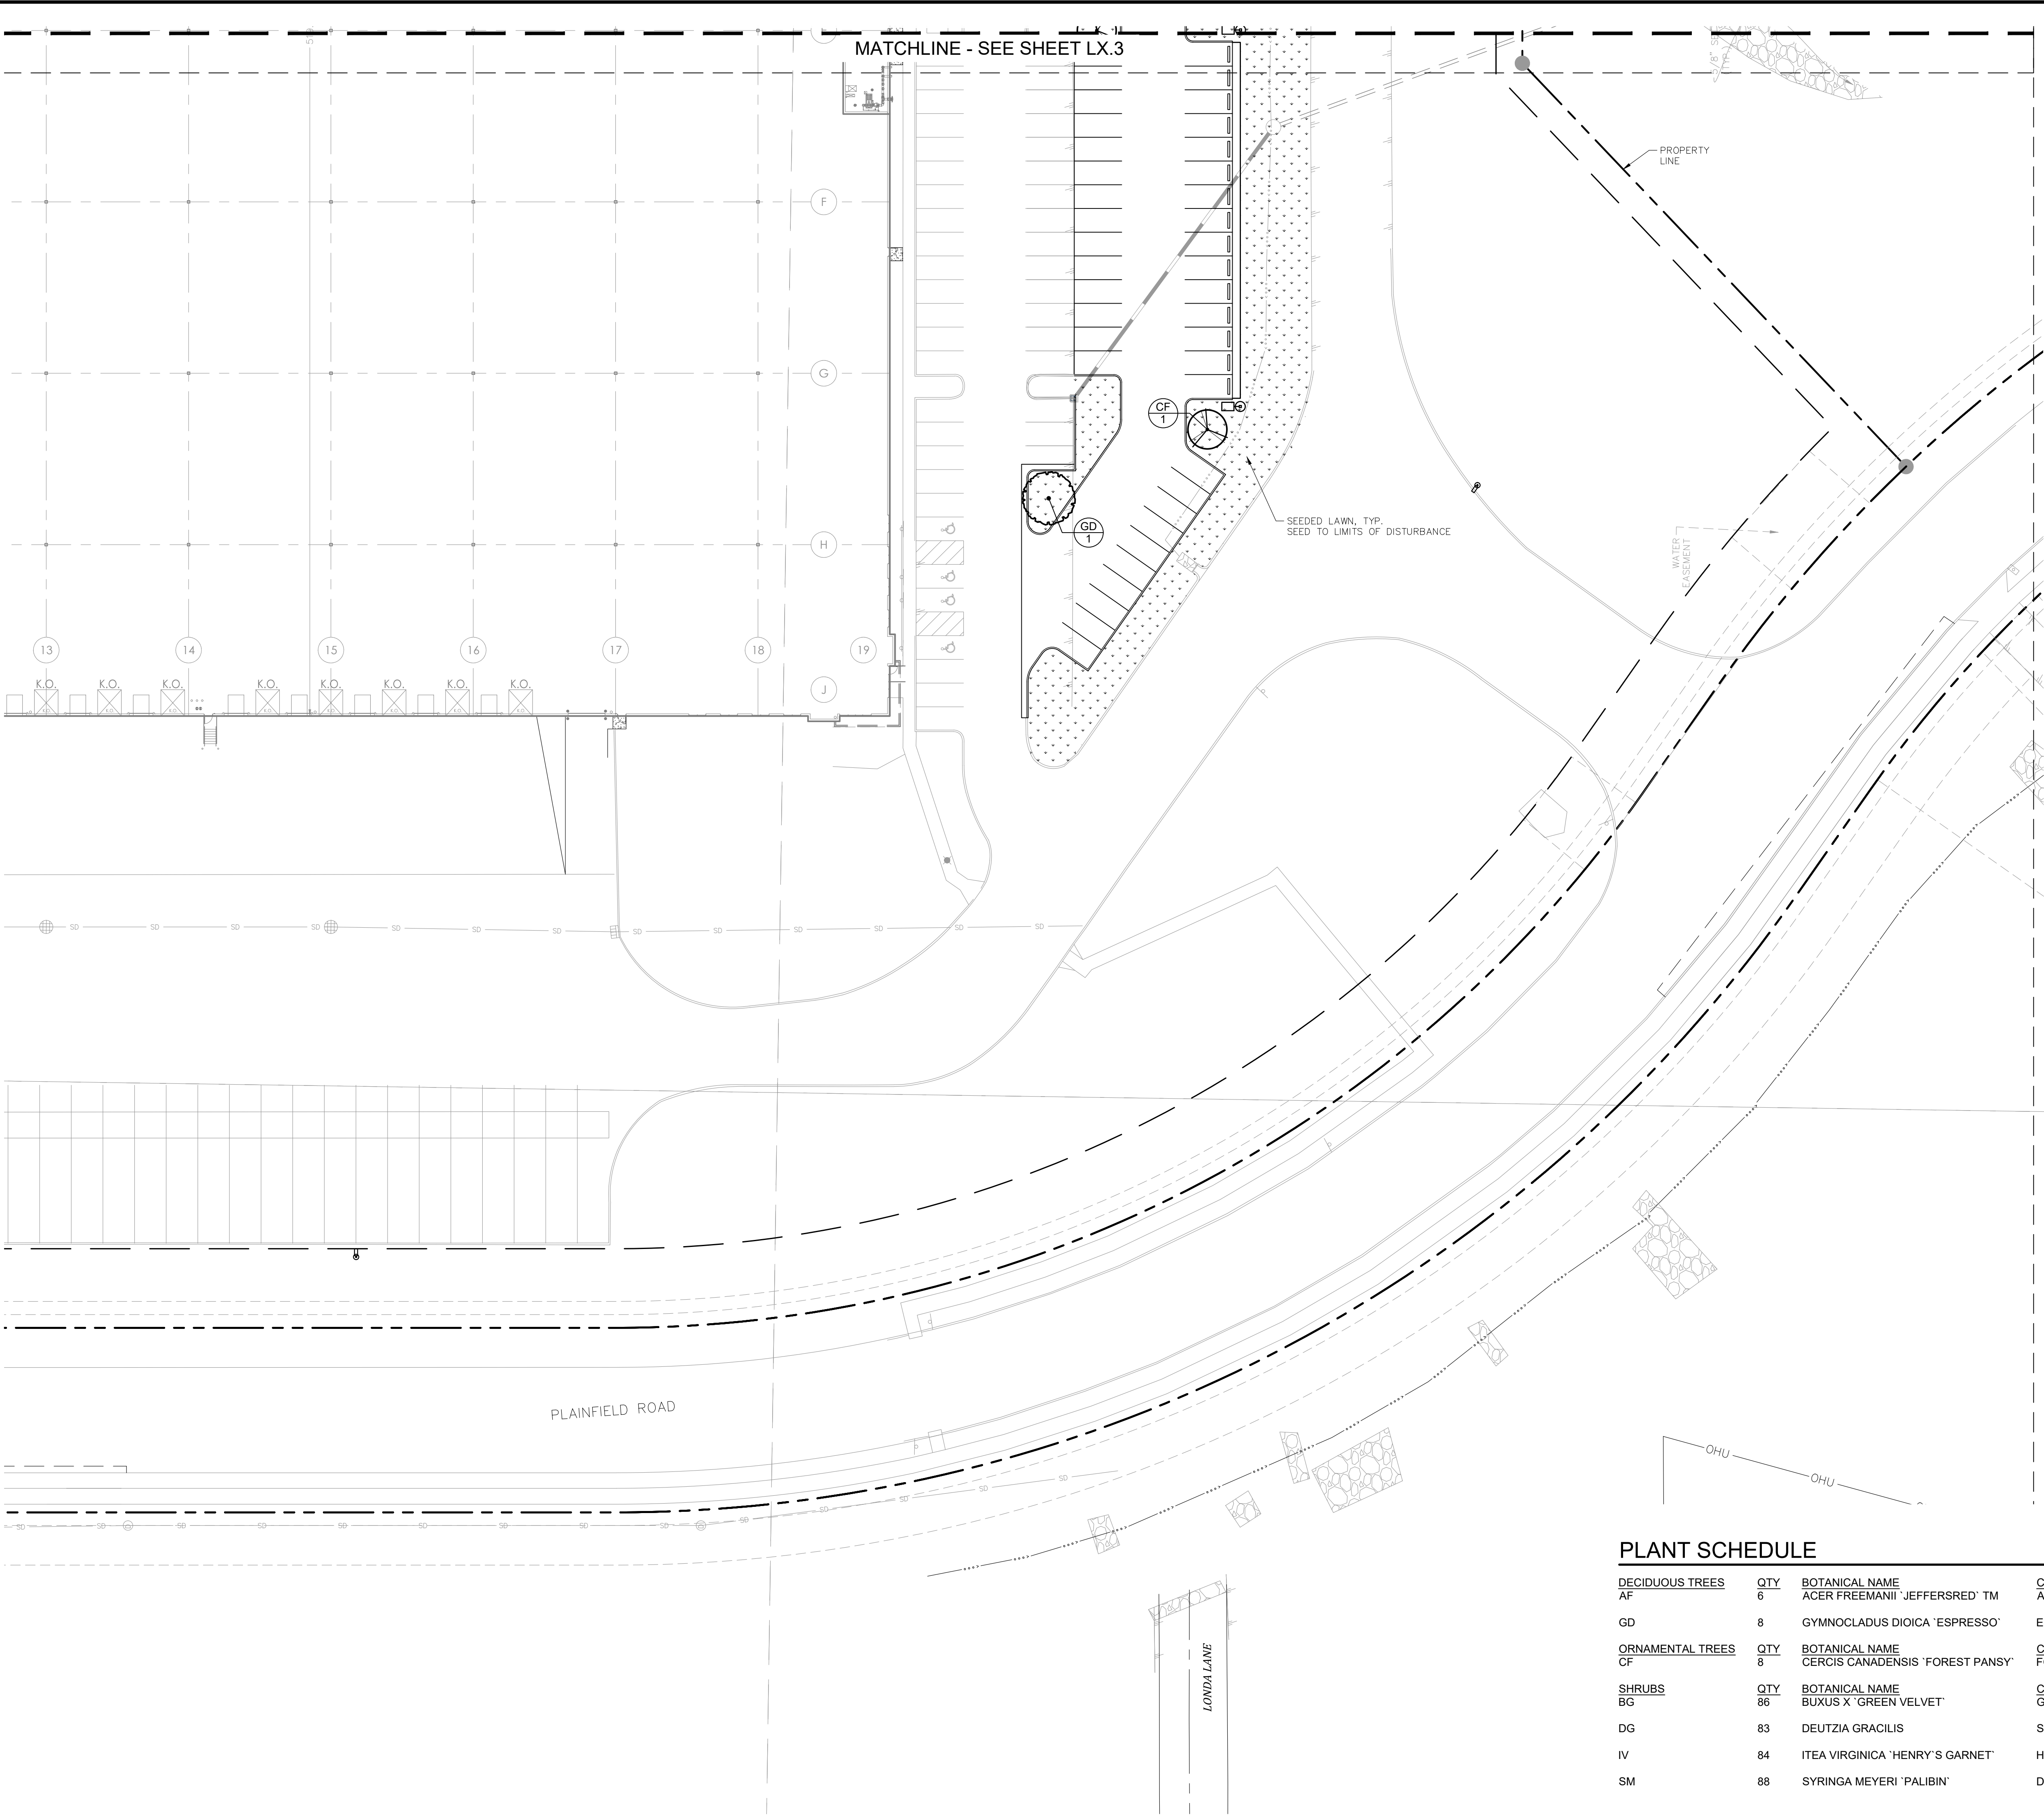

Indiana Utilities Protection Service

Call 811

before you dig

NORTH

0 15' 30' 60'

GRAPHIC SCALE IN FEET

PLANT SCHEDULE

DECIDUOUS TREES		QTY	BOTANICAL NAME	COMMON NAME	CONT	CAL	HT
AF		6	ACER FREEMANII 'JEFFERSRED' TM	AUTUMN BLAZE MAPLE	B & B	2.5" CAL MIN	---
GD		8	GYMNOCLADUS DIOICA 'ESPRESSO'	ESPRESSO KENTUCKY COFFEETREE	B & B	2.5" CAL MIN	---
ORNAMENTAL TREES		QTY	BOTANICAL NAME	COMMON NAME	CONT	CAL	HT
CF		8	CERCIS CANADENSIS 'FOREST PANSY'	FOREST PANSY REDBUD	B & B	1.5" CAL MIN	---
SHRUBS		QTY	BOTANICAL NAME	COMMON NAME	CONT	SPACING	SIZE
BG		86	BUXUS X 'GREEN VELVET'	GREEN VELVET BOXWOOD	---	SEE PLAN	18" HT MIN
DG		83	DEUTZIA GRACILIS	SLENDER DEUTZIA	---	SEE PLAN	24" HT MIN
IV		84	ITEA VIRGINICA 'HENRY'S GARNET'	HENRY'S GARNET SWEETSPIRE	---	SEE PLAN	24" HT MIN
SM		88	SYRINGA MEYERI 'PALIBIN'	DWARF KOREAN LILAC	---	SEE PLAN	24" HT MIN

Kimley»Horn

©2021 KIMLEY-HORN AND ASSOCIATES, INC.
250 EAST 96TH STREET, SUITE 550,
INDIANAPOLIS, IN 46240
WWW.KIMLEY-HORN.COM

SCALE: AS NOTED

DESIGNED BY: BAS

DRAWN BY: TNH

CHECKED BY: BAS

NO CONSTRUCTION FOR ARCHITECT

MICHELLE C. C.

MICHELLE C. C.

STRATEGIC CAPITAL PARTNERS

METROAIR BUSINESS PARK BUILDING 9 EXPANSION

LANDSCAPE PLAN

4241 PLAINFIELD ROAD, PLAINFIELD, IN 46168

ORIGINAL ISSUE: 08/20/21

KHA PROJECT NO. 170022016

SHEET NUMBER

L1.4