
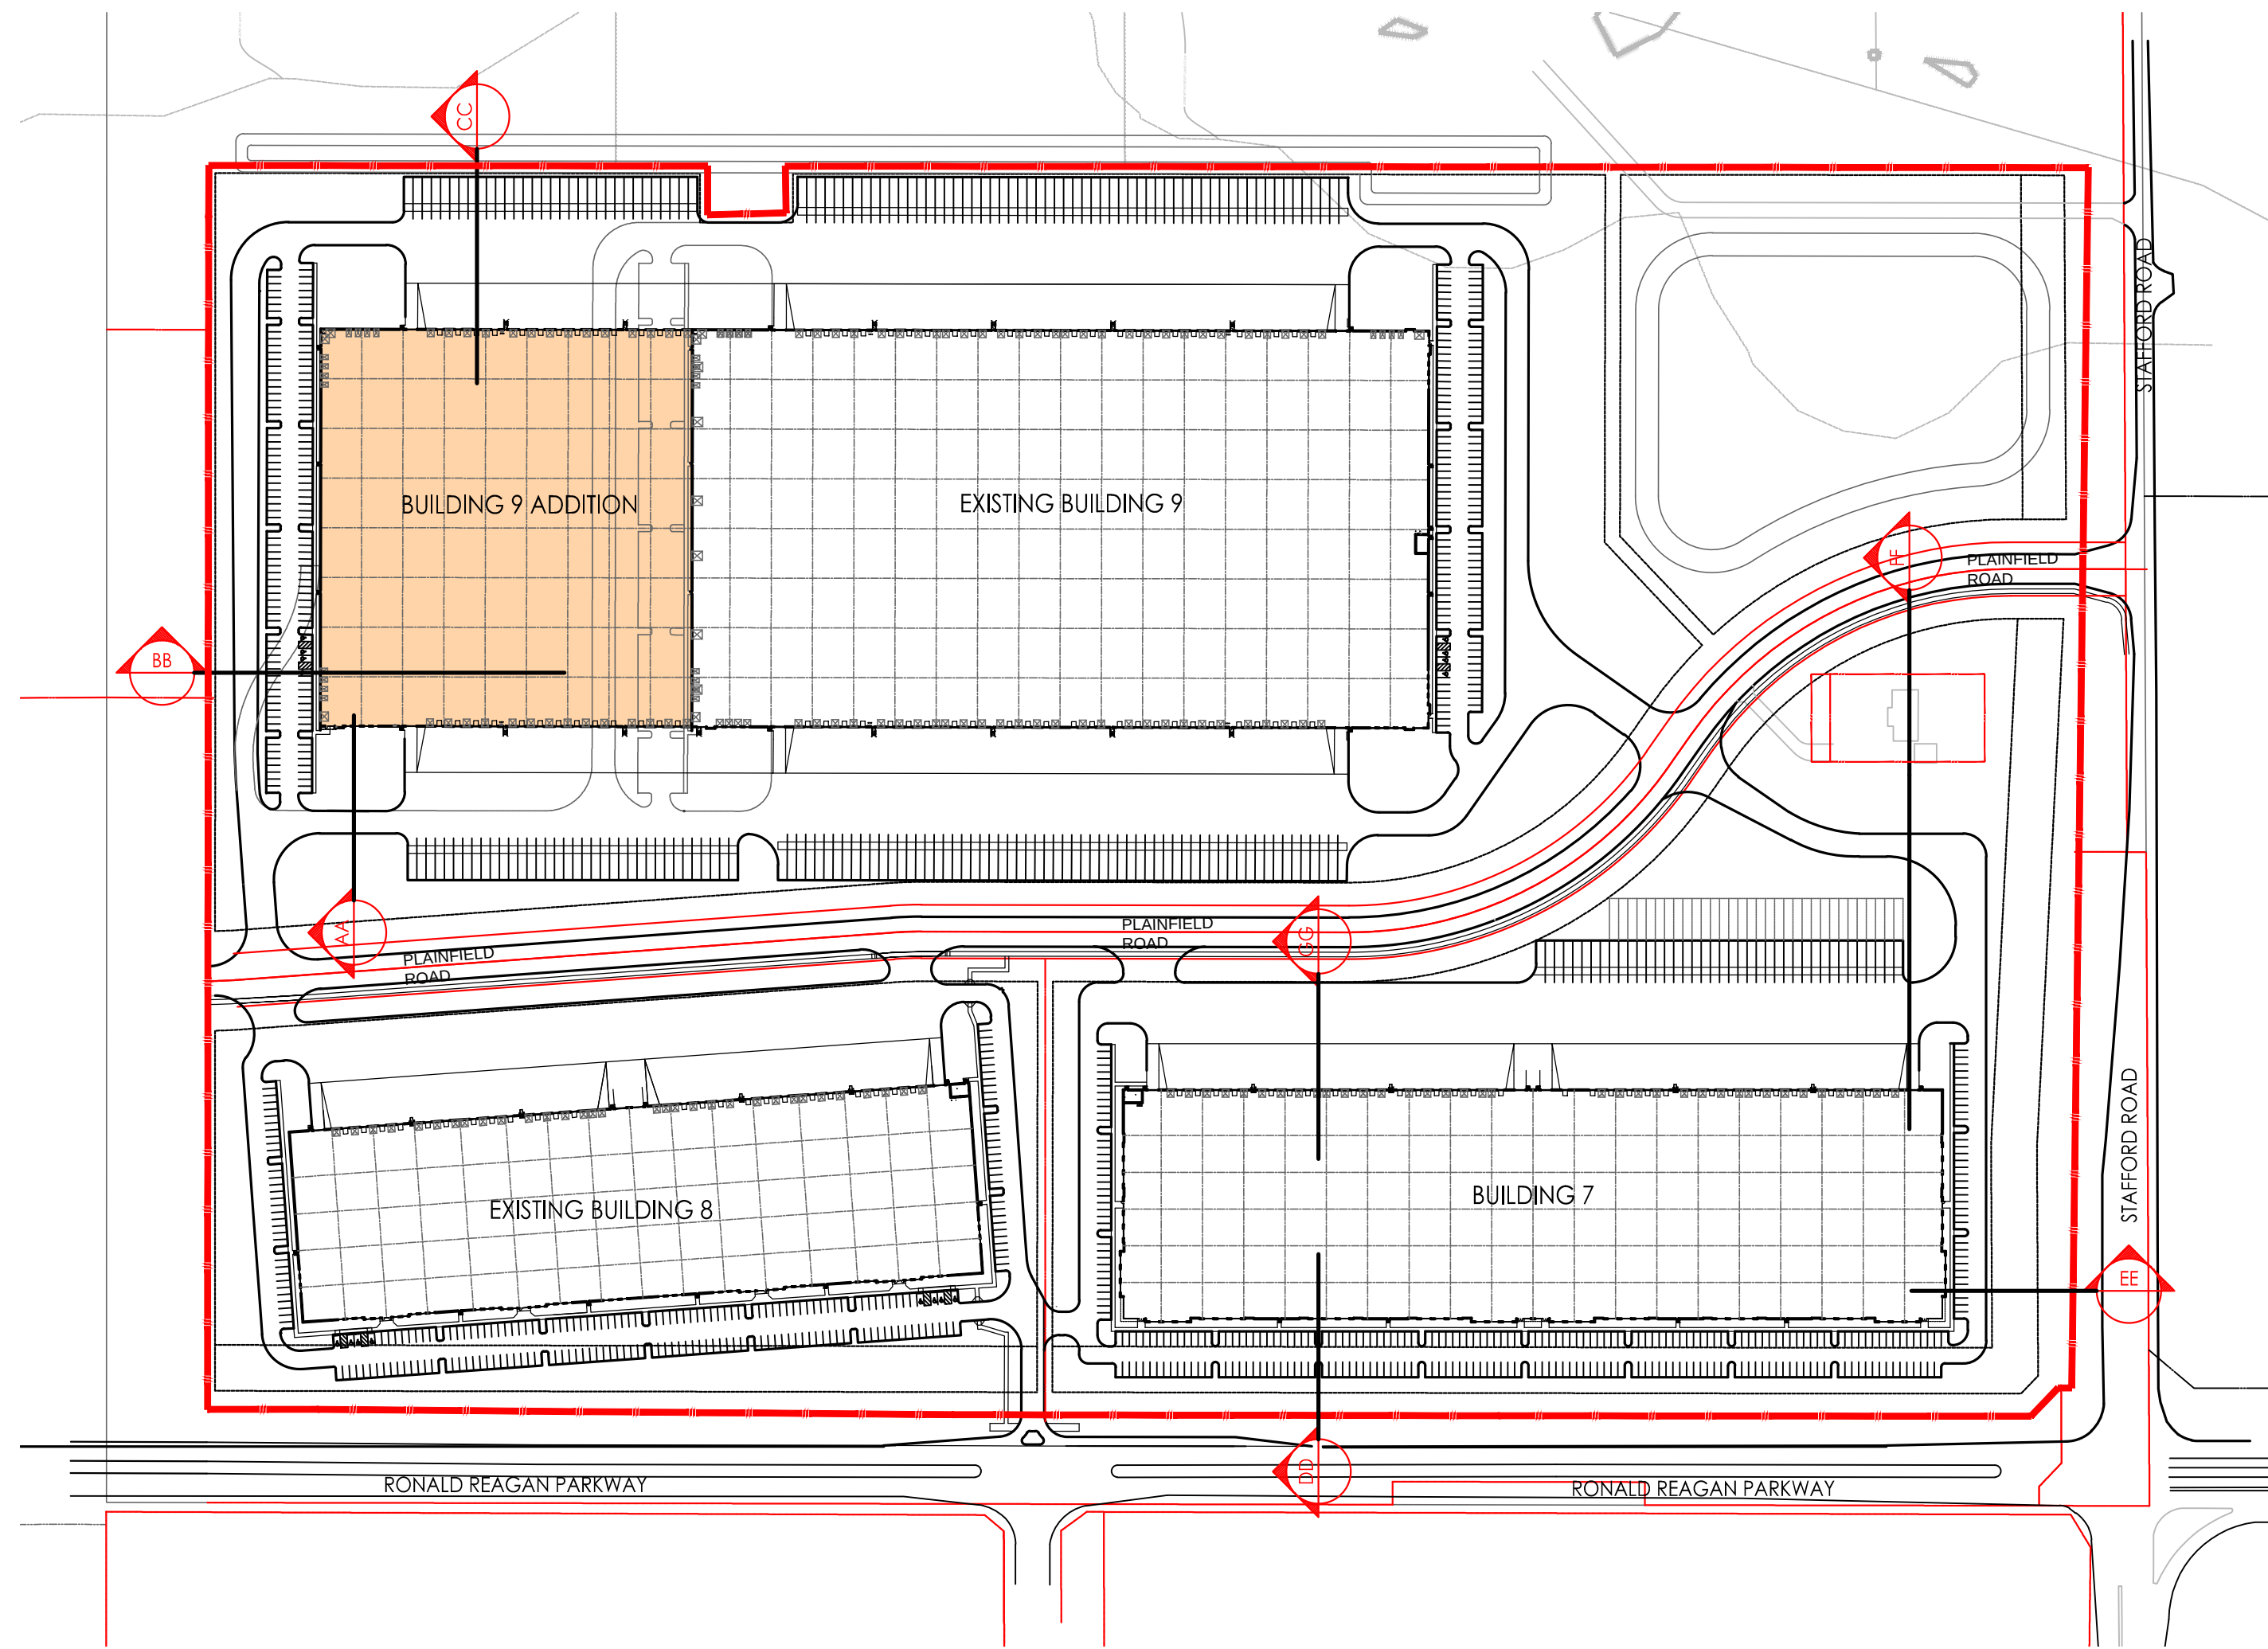



LOCATION PLAN

1" = 200'-0"
0 50' 100' 200' 400'

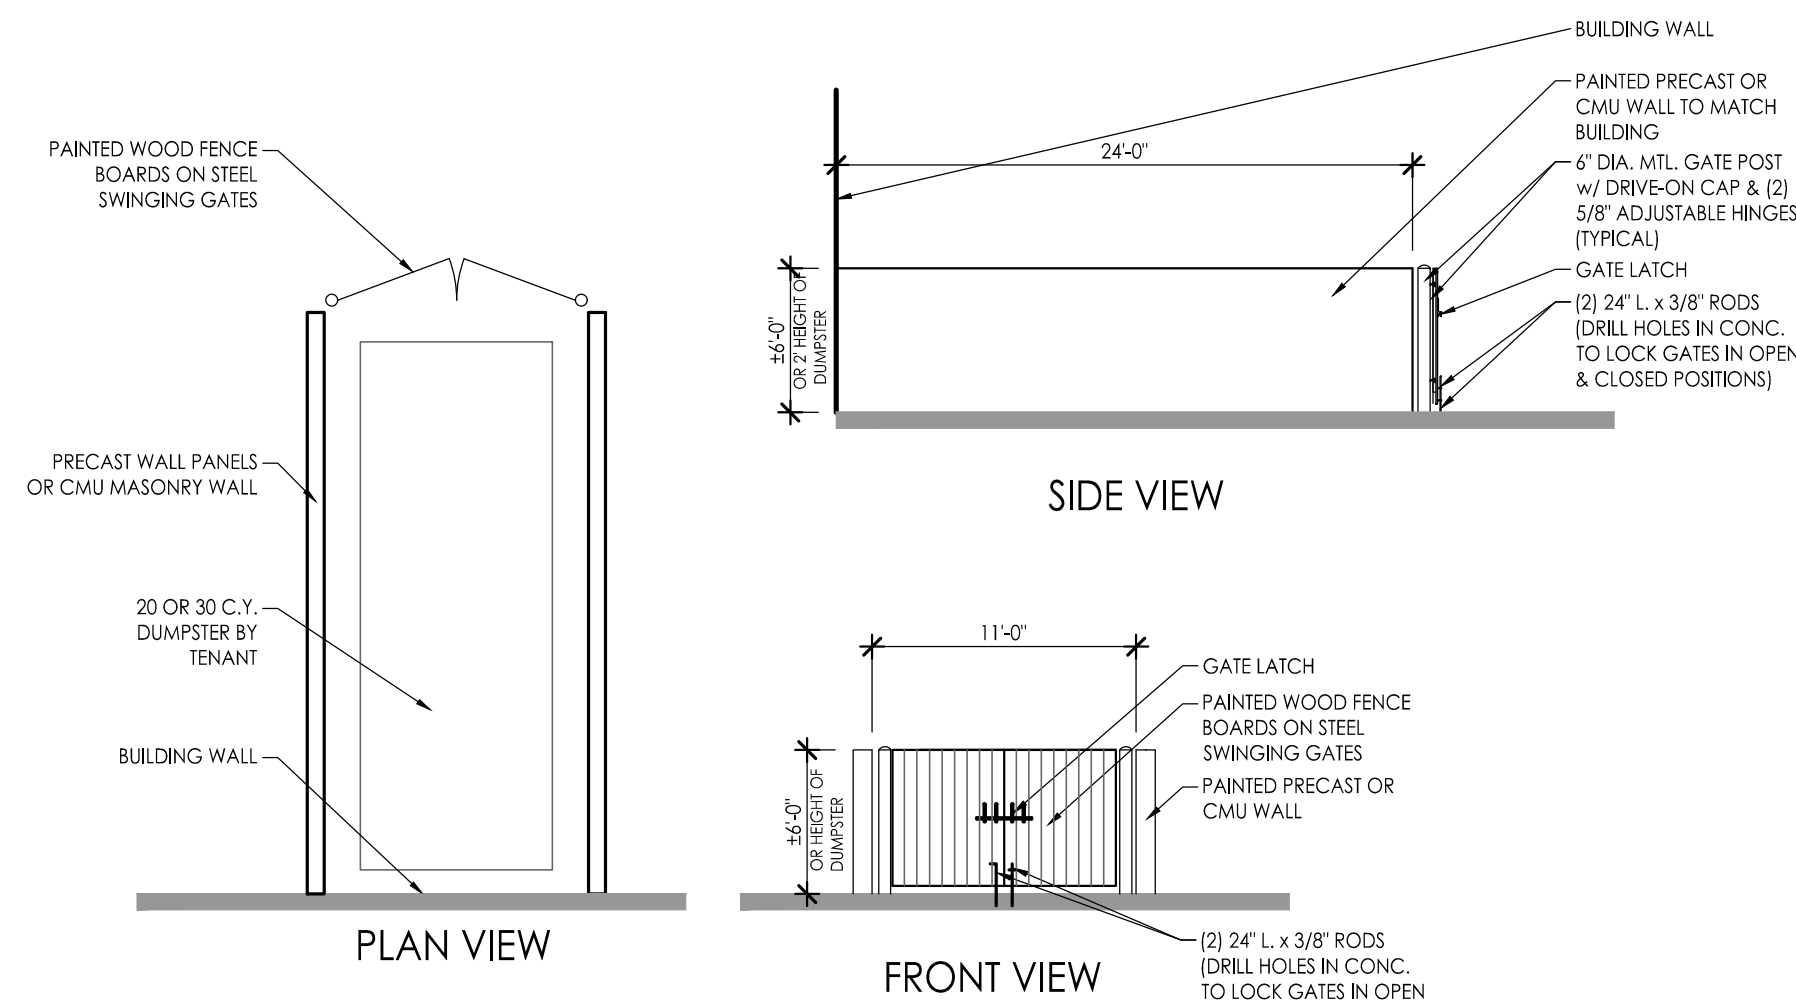


TRASH ENCLOSURE

1/8" = 1'-0"
0 2' 4' 6' 16'

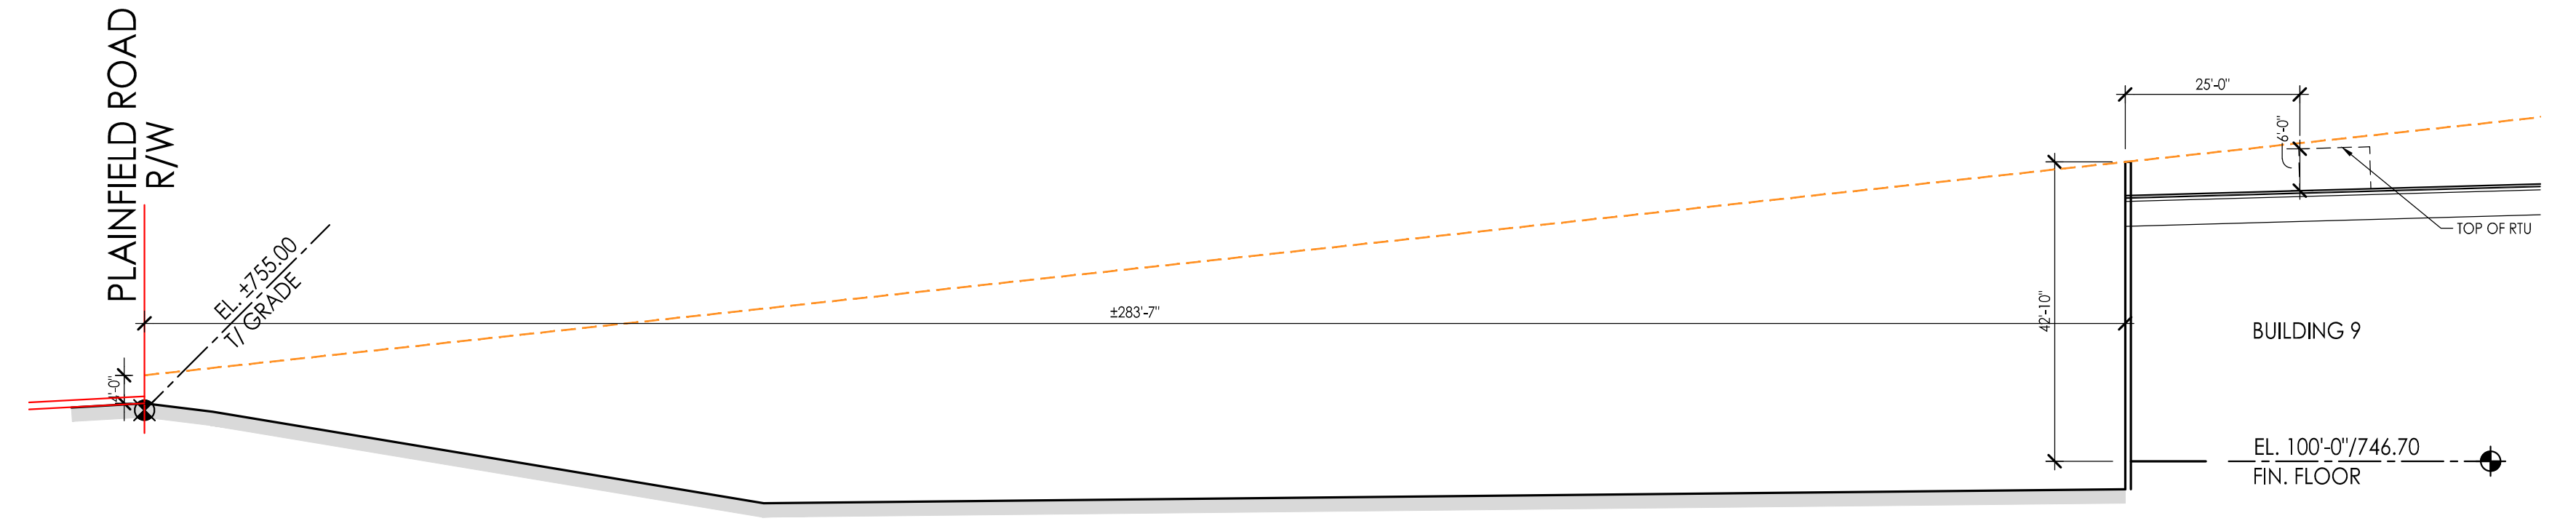


CROSS SECTION AA

1" = 20'-0"
0 5' 10' 20' 40'

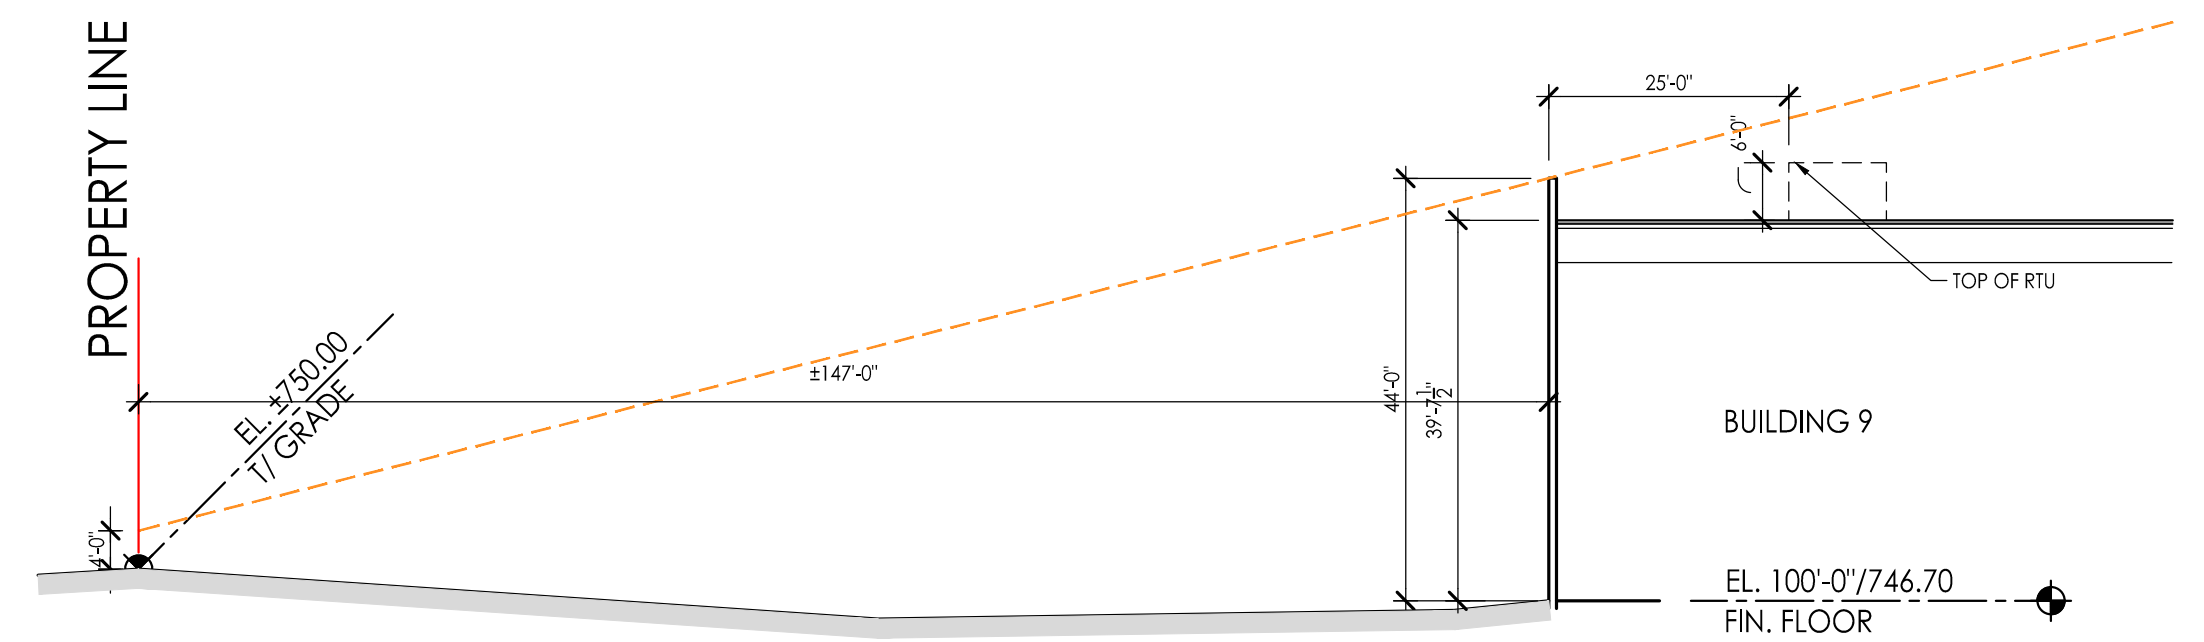

CROSS SECTION BB

1" = 20'-0"
0 5' 10' 20' 40'

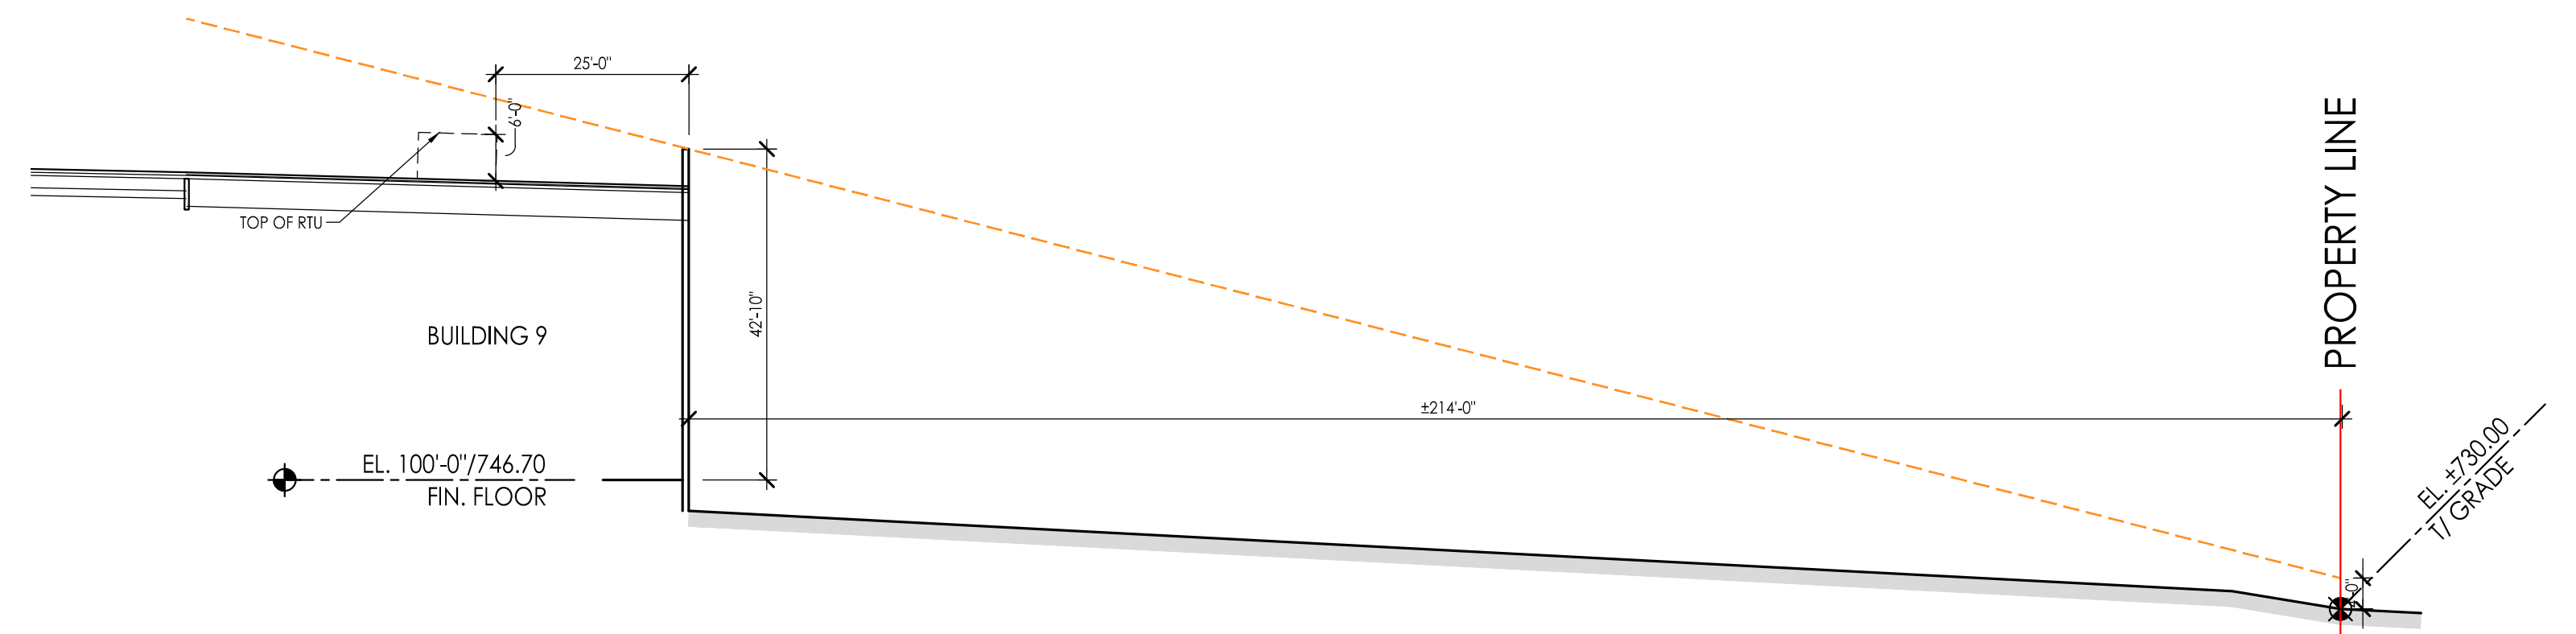

CROSS SECTION CC

1" = 20'-0"
0 5' 10' 20' 40'



**STRATEGIC CAPITAL
PARTNERS**

Metro Air Building 9 Addition

09 AUGUST 2021

4241 PLAINFIELD ROAD - PLAINFIELD, IN 46168

ARCHITECTURE
JRA

7222 North Shadeland Avenue, #200
Indianapolis, Indiana 46250
317.806.1060
FAX 317.806.1061

© 2021 JRA ARCHITECTURE #21659-Y