


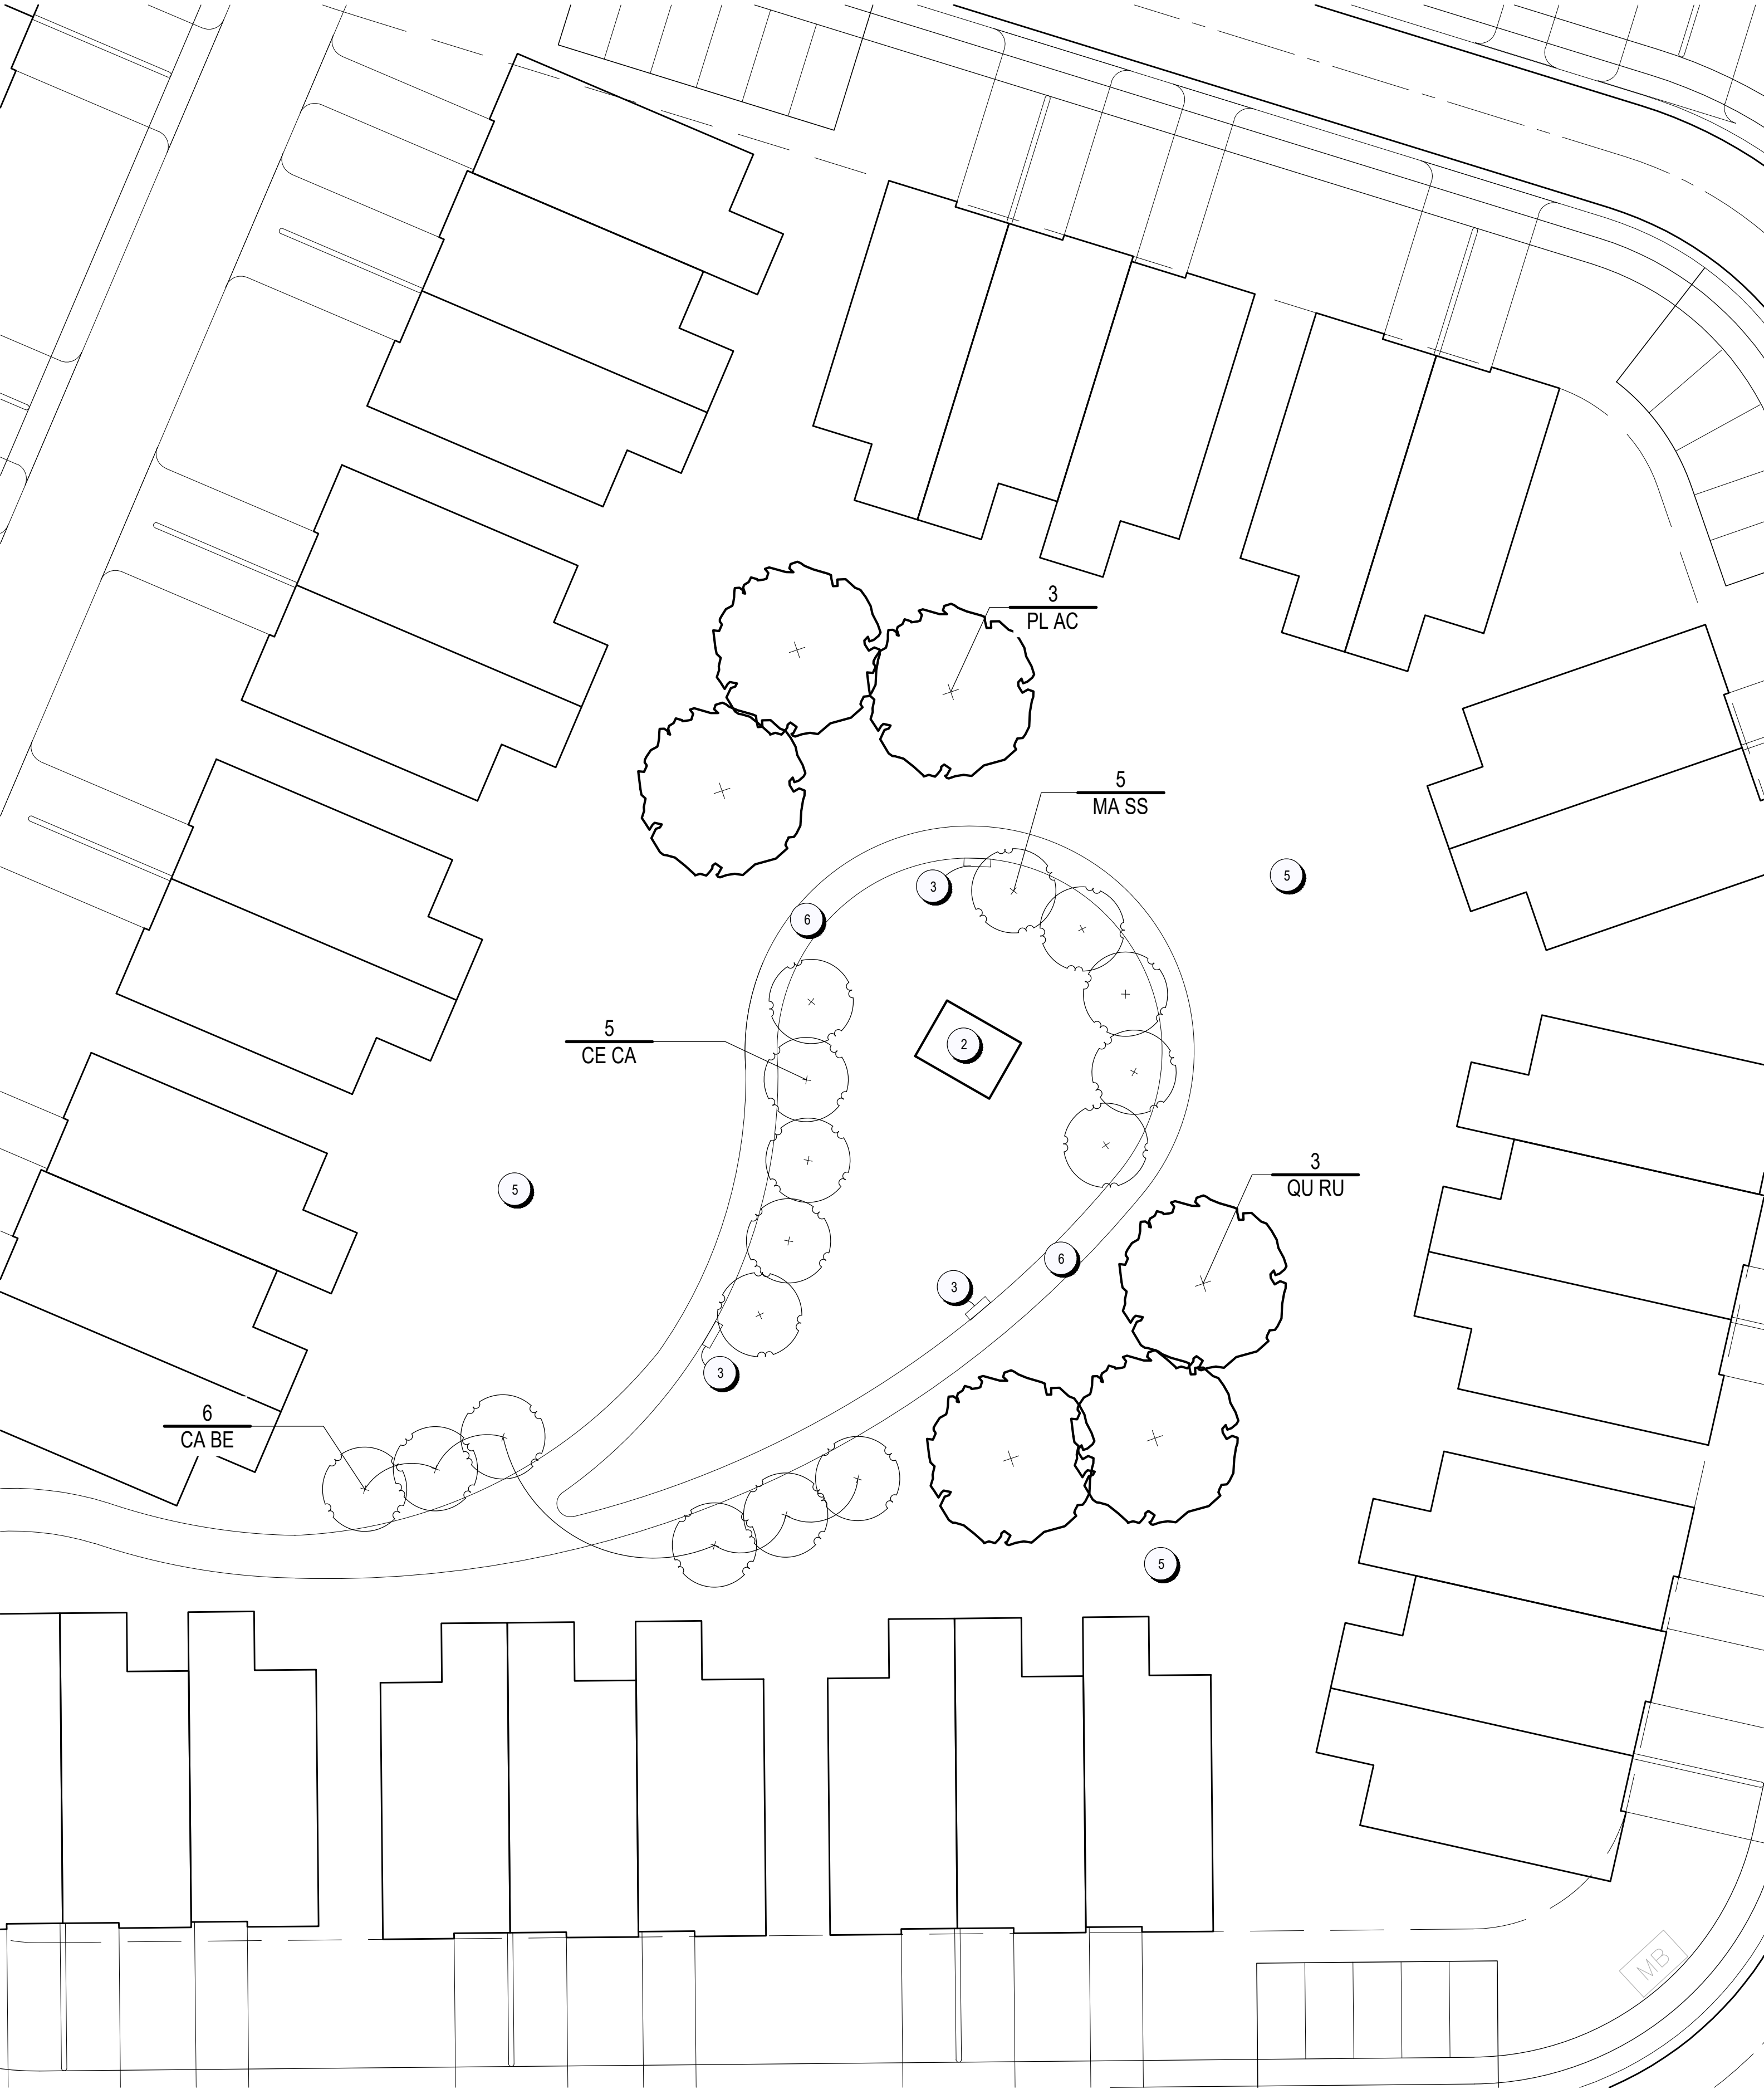

PRELIMINARY PLANT LIST

CODE	BOT. NAME/COMMON NAME	SIZE	COND.	SPACING	NOTES
DECIDUOUS SHADE TREES / STREET TREES					
3	PL AC Platanus xAcerfolia 'Bloodgood' Bloodgood London Planetree	2.5" CAL.	B&B	AS SHOWN	Match Form
3	QU RU Quercus rubra Red Oak	2.5" CAL.	B&B	AS SHOWN	Match Form
SMALL / ORNAMENTAL TREES					
6	CA BE Carpinus betulus 'Columnaris' Columnnar European Hornbeam	1.75"	B&B	AS SHOWN	Tree Form
5	CE CA Cercis canadensis Eastern Redbud	1.75"	B&B	AS SHOWN	Match Form
5	MA SS Malus 'Spring Snow' Spring Snow Crab	1.75"	B&B	AS SHOWN	Match Form

CODED LAYOUT & MATERIALS NOTES

KEY	ITEM	REFERENCE	NOTES
1	SUBDIVISION ENTRY SIGN		
2	SHELTER BUILDING		
3	BENCH		
4	LANDSCAPE AREA		
5	TURF		
6	6' WALKING PATH		
7	4' SIDEWALK		



SHELTER BUILDING CAHRACTER

NOTE:
THE PLAN AS SHOWN IS CONCEPTUAL IN NATURE AND IS PROVIDED TO
ILLUSTRATE THE DESIRED LAYOUT AND QUALITY OF THE PROJECT. FINAL
LAYOUT AND LANDSCAPING ARE SUBJECT TO CHANGE BASED UPON FINAL
ENGINEERING.

