
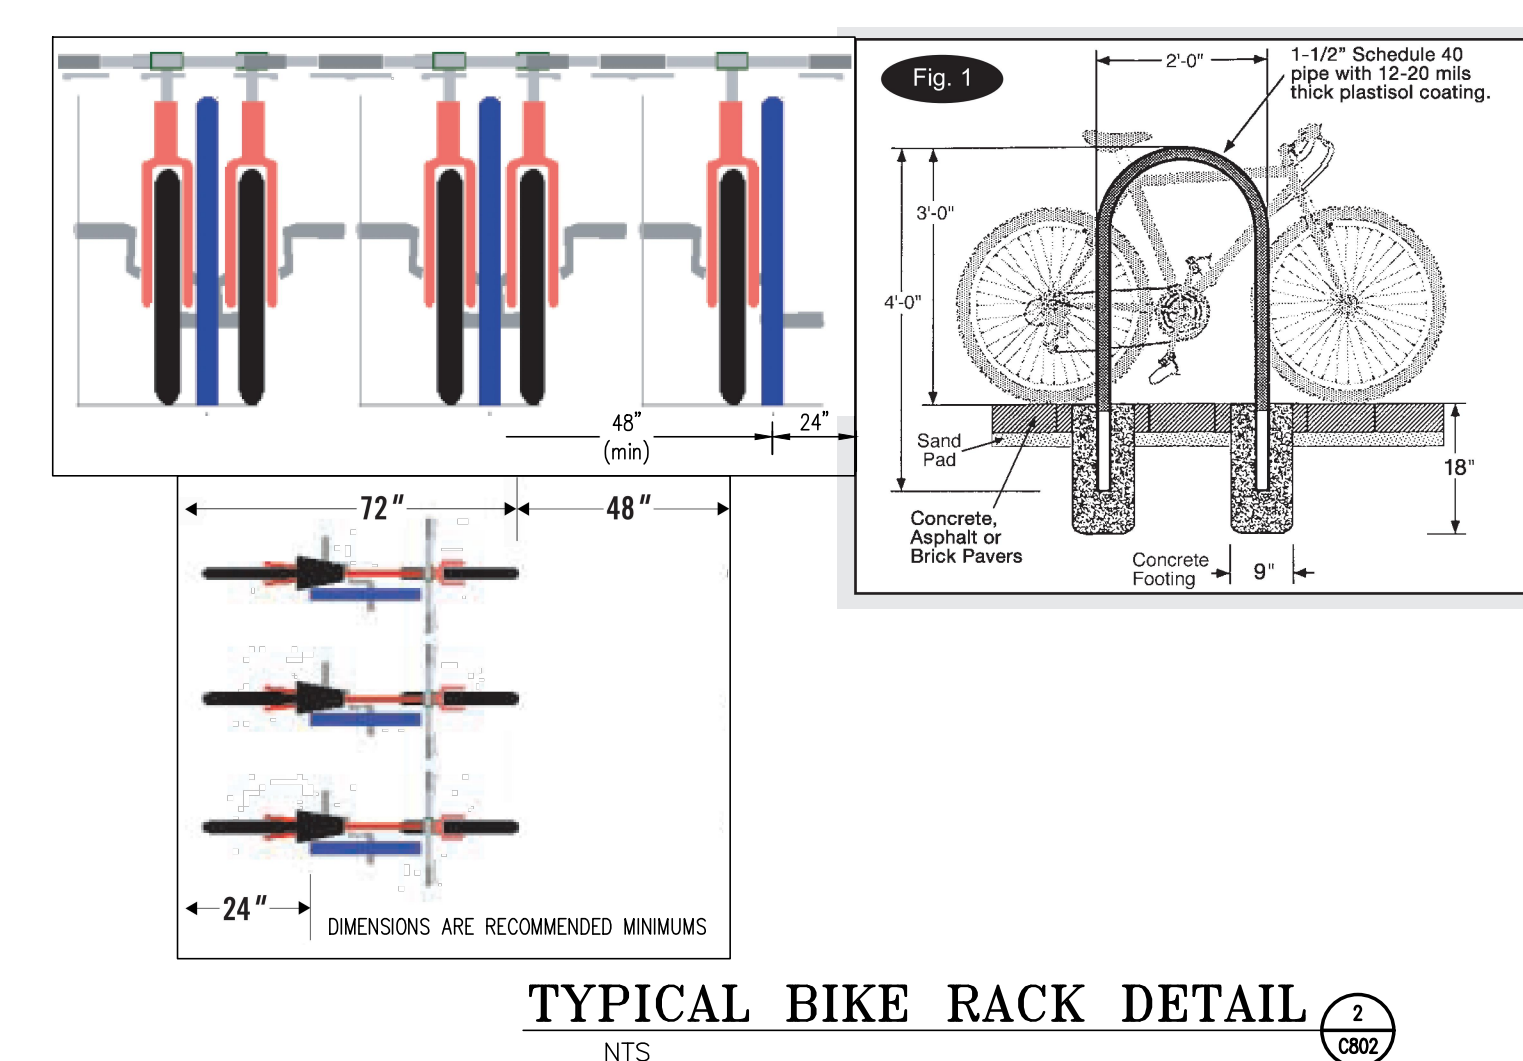
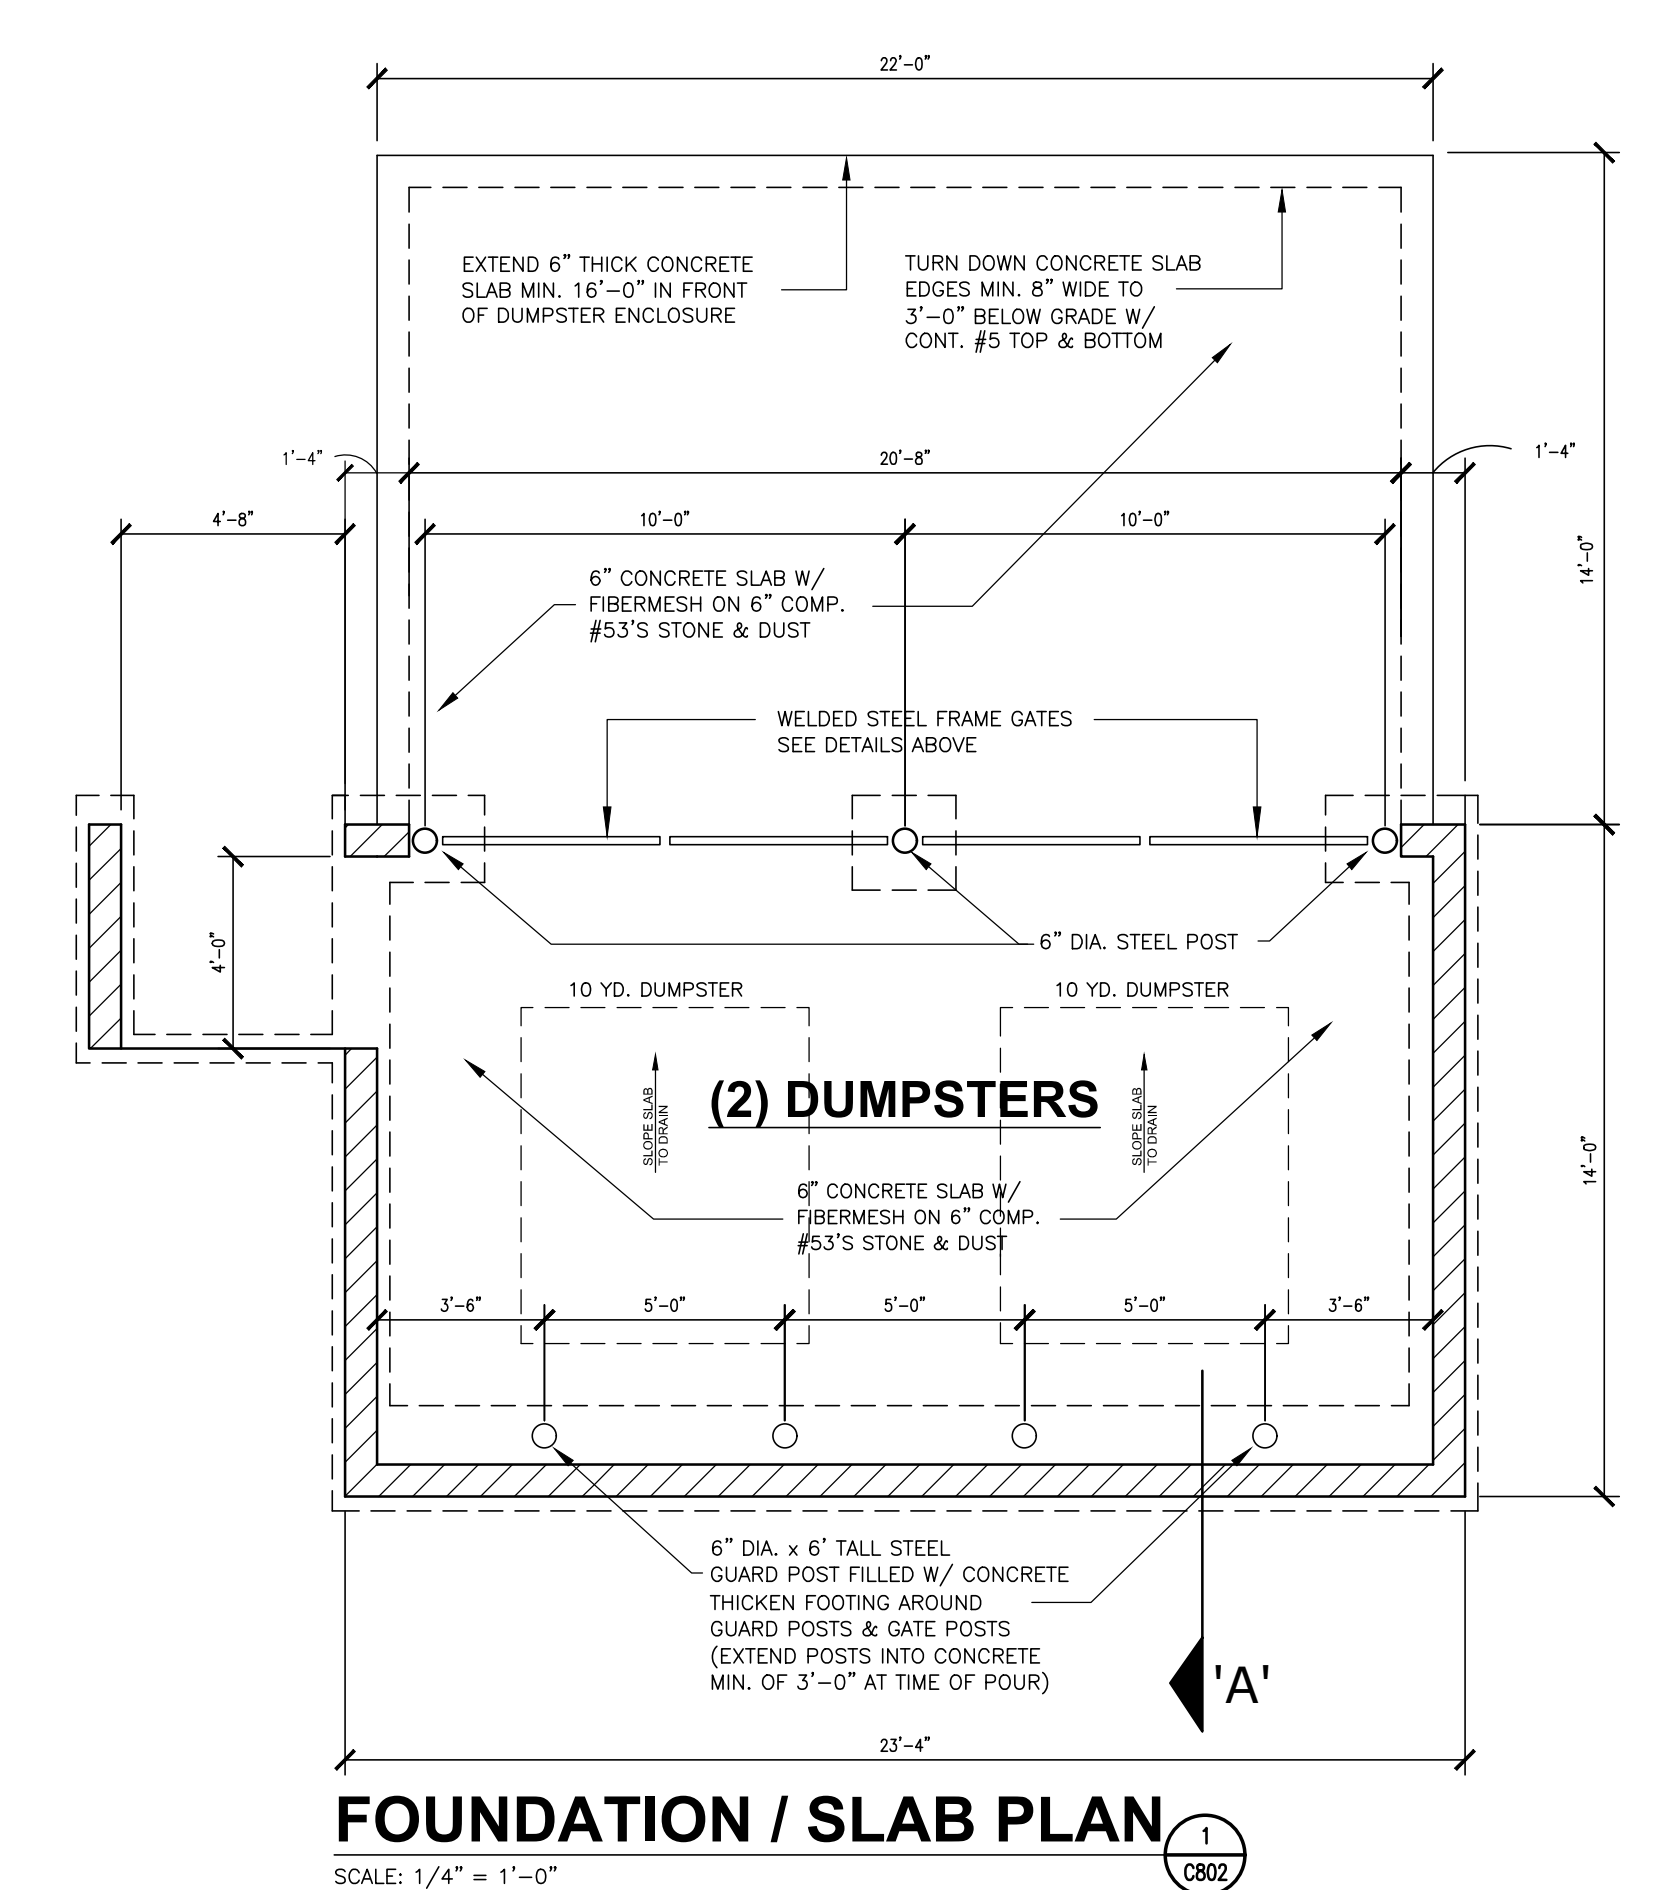
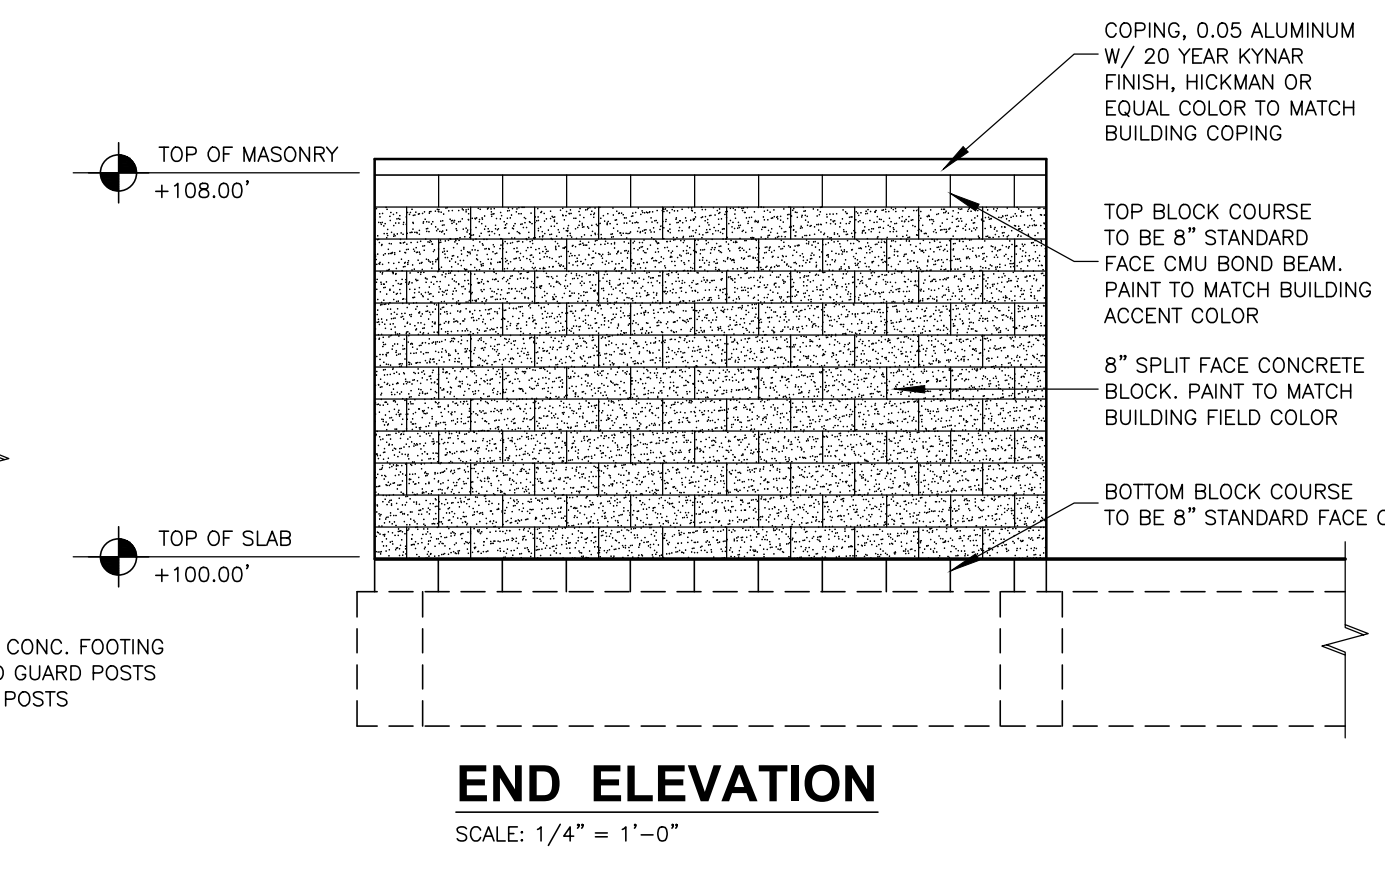
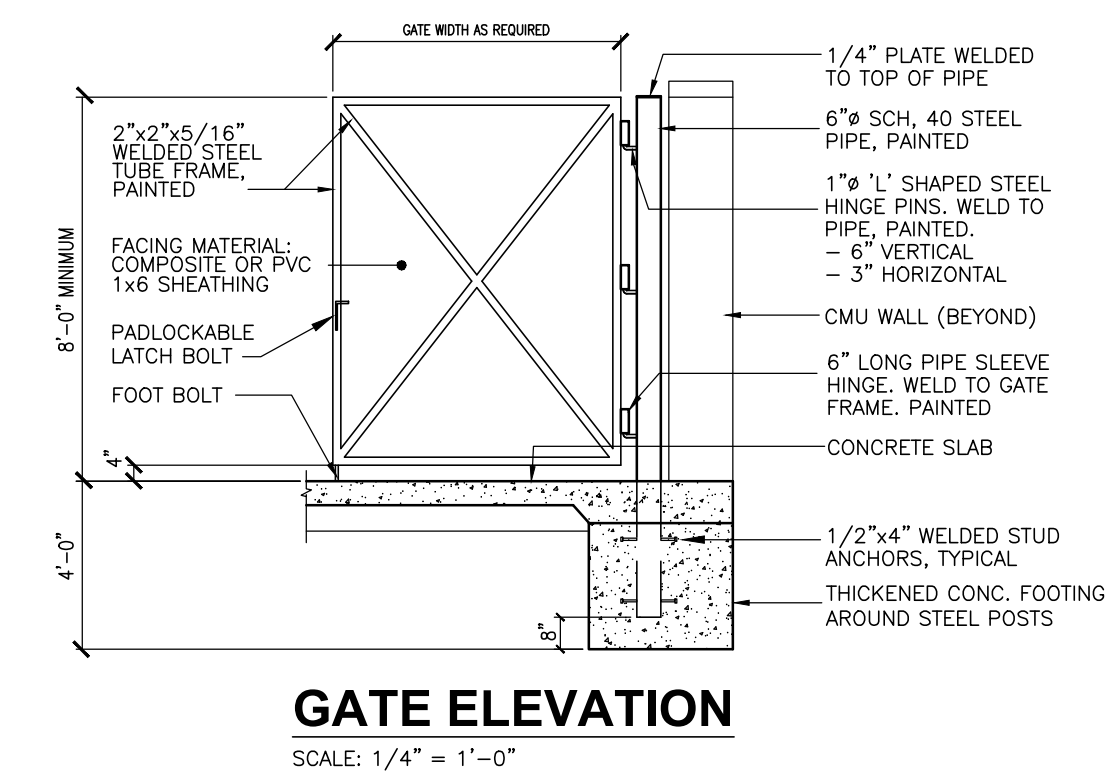


File Path \Name: I:\Jobs\2023\23116 - AMAG Commercial Truck Sales\Drawings\C801.dwg - Date: Nov. 06, 2023 - 9:23am

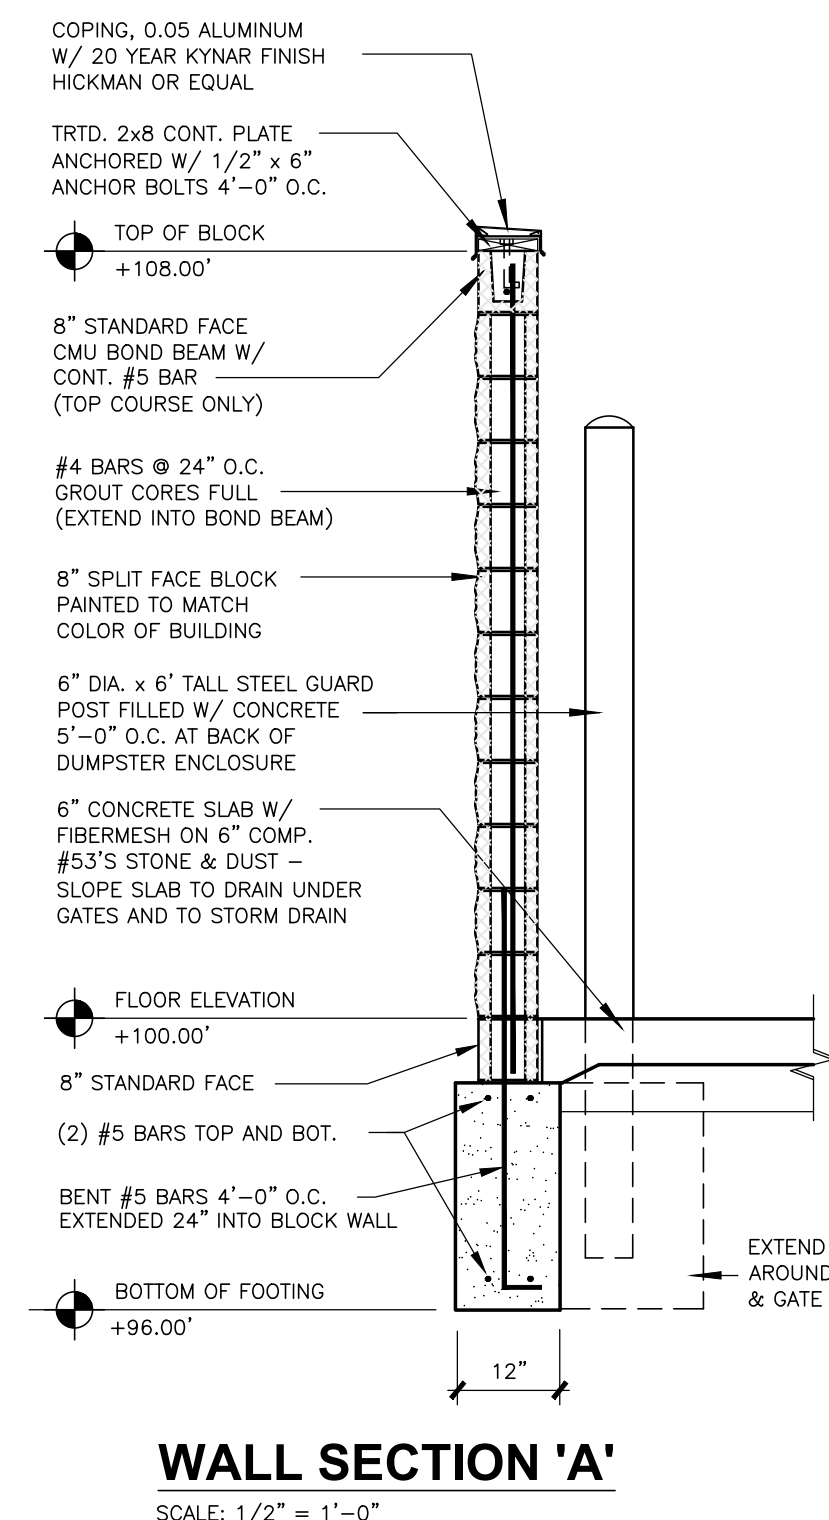

REVISIONS:

PREPARED FOR:
Andy Moir Automotive
8941 East Highway 36
Avon, IN 46123
317-715-8181

AMAG Commercial Truck Sales
Building Addition
Plainfield, Indiana
General Site Details

**PRELIMINARY
PENDING
AGENCY
APPROVAL**

DATE: _____
 DRAWN BY: kwk
 ISSUED: 11/02/23
 CHECKED BY: _____
 JOB NUMBER: 23116
 SHEET #: C802