

CURRAN ARCHITECTURE

5719 LAWTON LOOP E. DR. #212
INDIANAPOLIS, IN 46216
O :: 317 . 288 . 0681
F :: 317 . 288 . 0753

CERTIFICATION

PRELIMINARY
NOT FOR CONSTRUCTION

12.02.21

THIS DRAWING AND THE IDEAS, DESIGNS AND CONCEPTS CONTAINED HEREIN ARE THE EXCLUSIVE INTELLECTUAL PROPERTY OF CURRAN ARCHITECTURE, AND ARE NOT TO BE USED OR REPRODUCED, WHOLE OR IN PART, WITHOUT THE WRITTEN CONSENT OF CURRAN ARCHITECTURE. © COPYRIGHT 2020, CURRAN ARCHITECTURE.

PROJECT INFORMATION

TERMINUS AT HOBBS STATION BUILDING I

PLAINFIELD, IN


ISSUE DATES

PROGRESS SET 12.02.21

200326

SIGHT LINE STUDY

A200

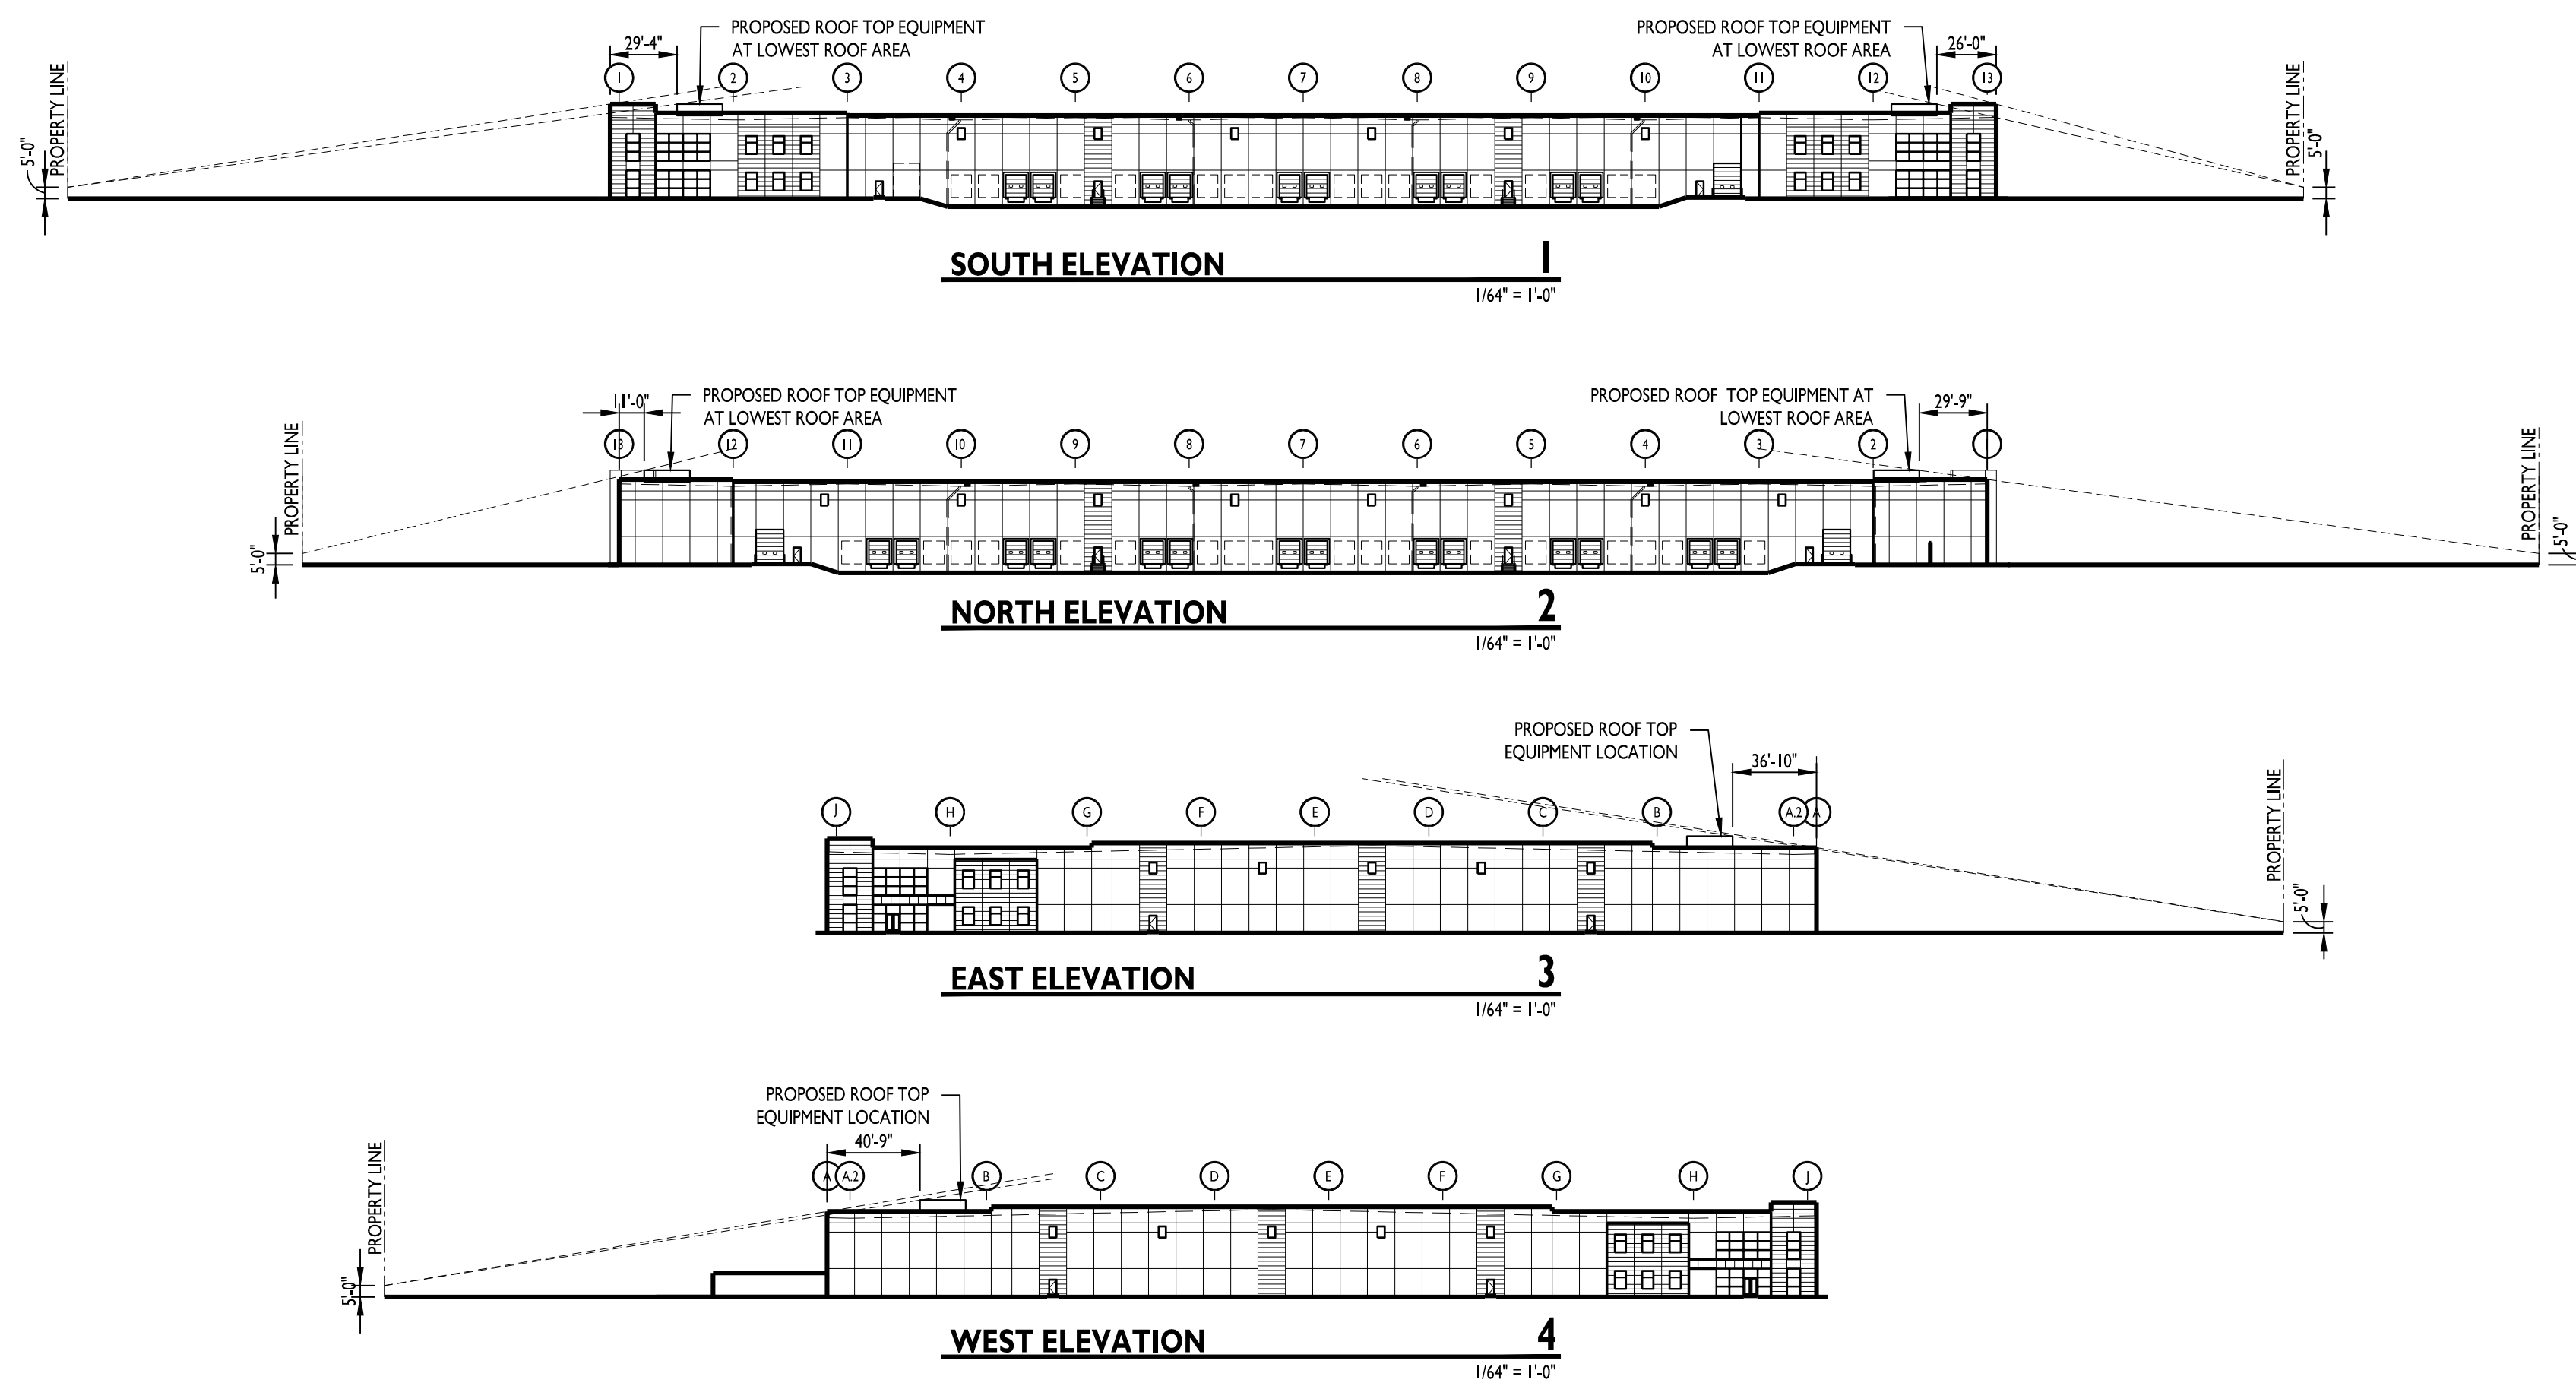

NOTE: ALL FUTURE ROOF EQUIPMENT TO BE VERIFIED WITH THIS LINE OF SIGHT STUDY.