


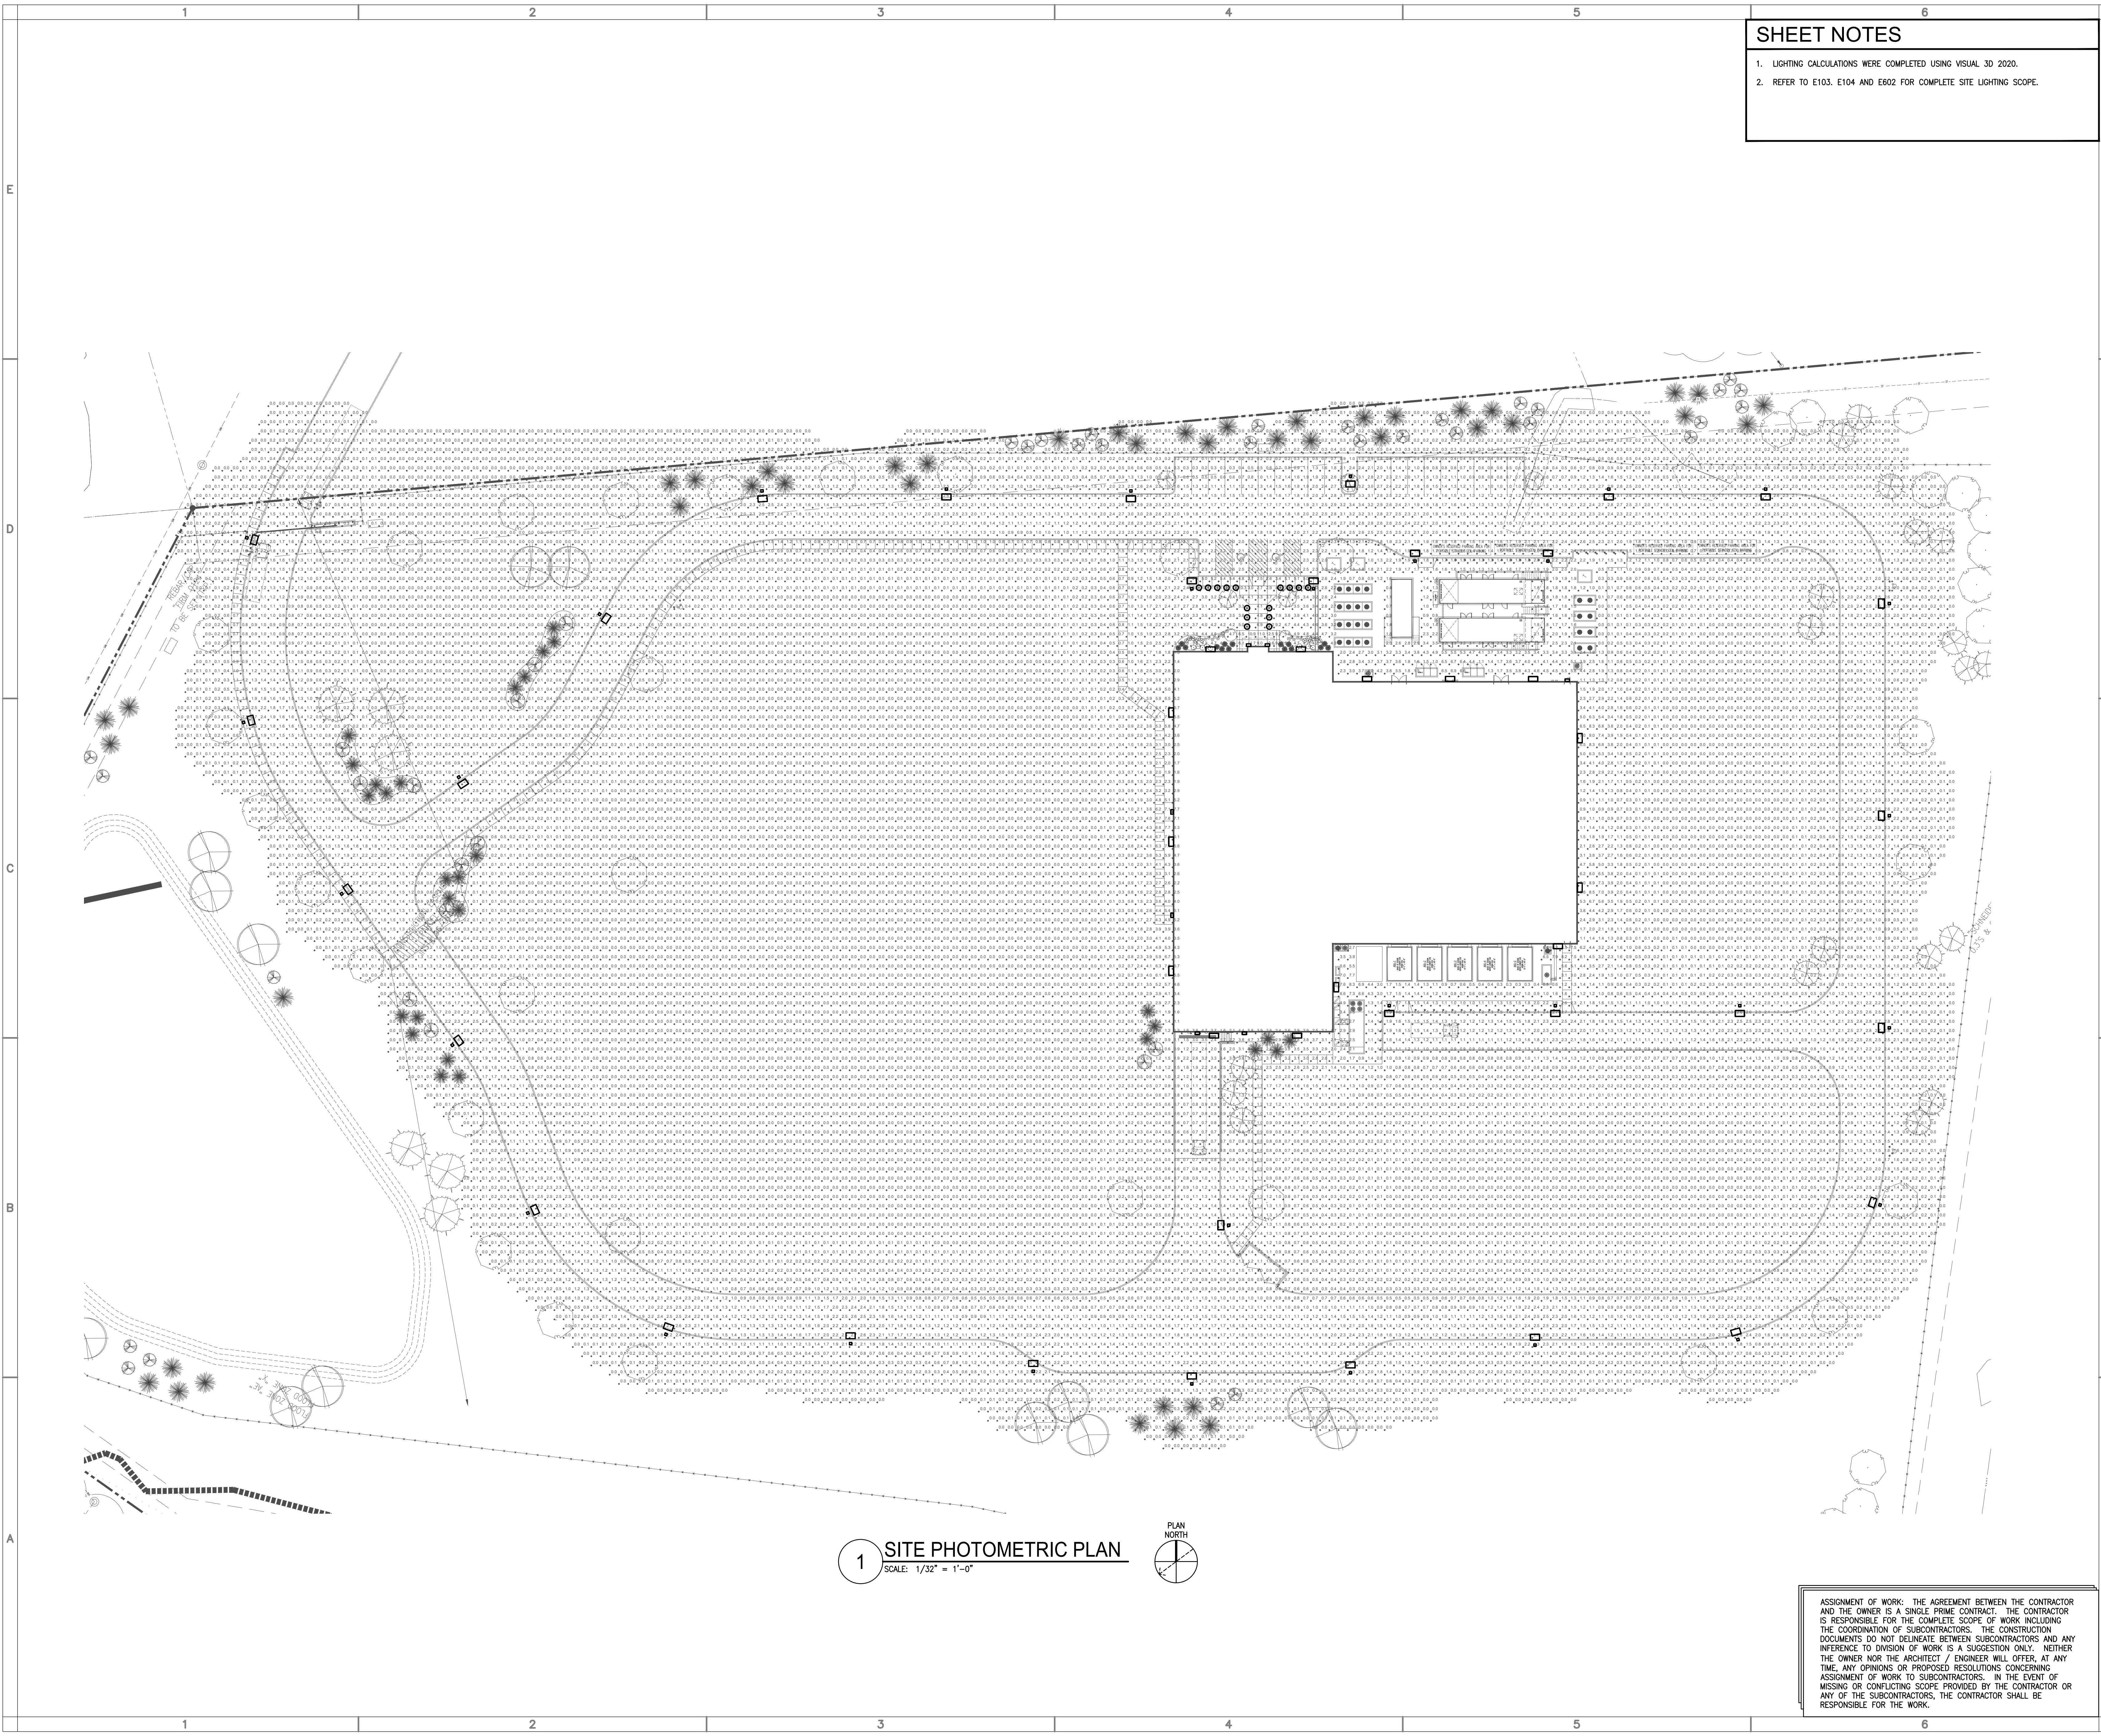

SHEET NOTES

1. LIGHTING CALCULATIONS WERE COMPLETED USING VISUAL 3D 2020.
2. REFER TO E103, E104 AND E602 FOR COMPLETE SITE LIGHTING SCOPE.

verizon
This drawing was prepared solely for the use of Verizon Wireless and must only be used by Verizon Wireless employees, contractors, and vendors while performing the work shown on this drawing. Any other use of this drawing is forbidden.

Madden + McMillan Architects
1900 South Highland Avenue, Suite 206
Lombard, IL 60148
(630) 495-8400 Fax: (630) 495-9504

GRUMMAN|BUTKUS
ENERGY EFFICIENCY CONSULTANTS AND SUSTAINABLE DESIGN ENGINEERS
1011 North Mayfair Road, Suite 300
Wauwatosa, Wisconsin 53226
414.476.8980 www.grummanbutkus.com
Copyright © 2021 Grumman|Butkus Associates

verizon
PLAINFIELD SAP
NEW GREENFIELD SAP PROJECT
6295 GATEWAY BLVD.
PLAINFIELD, INDIANA 46168

Δ	REV	DESCRIPTION	DATE
	1		
	2		
	3		
	4		
	5		
	6		
	7		
	8		
	9		
NETWORK COMPLIANCE SUBMITTALS			DATE
PRELIMINARY SUBMISSION			10/1/21
30% SUBMISSION			
60% SUBMISSION			12/20/21
90% SUBMISSION			
100% SUBMISSION			
CONSTRUCTION DESIGN SUBMISSION			
RECORD SET (AS-BUILTS)			

ASSIGNMENT OF WORK: THE AGREEMENT BETWEEN THE CONTRACTOR AND THE OWNER IS A SINGLE PRIME CONTRACT. THE CONTRACTOR IS RESPONSIBLE FOR THE COMPLETE SCOPE OF WORK INCLUDING THE COORDINATION OF SUBCONTRACTORS. THE CONSTRUCTION DOCUMENTS DO NOT DELINEATE BETWEEN SUBCONTRACTORS AND ANY INFERENCE TO DIVISION OF WORK IS A SUGGESTION ONLY. NEITHER THE OWNER NOR THE ARCHITECT / ENGINEER WILL OFFER, AT ANY TIME, ANY OPINIONS OR PROPOSED RESOLUTIONS CONCERNING ASSIGNMENT OF WORK TO SUBCONTRACTORS. IN THE EVENT OF MISSING OR CONFLICTING SCOPE PROVIDED BY THE CONTRACTOR OR ANY OF THE SUBCONTRACTORS, THE CONTRACTOR SHALL BE RESPONSIBLE FOR THE WORK.