


Drawing name: K:\IND\DEV\170008020_Ambrose_Rock-Creek_Plainfield_IN\2_Design\CADD\PlanSheets\Primary_Plan\Plainfield_Logistics_Park_East_Phase\170008020_Ambrose_Rock-Creek_Plainfield_Overall\TISoverly_Rev_2024-0613.dwg C3.0 Jul 30, 2024 7:10pm by Chad Mayes
 This document, together with the concepts and designs presented herein, as an instrument of service, is intended only for the specific purpose and client for which it was prepared. Reuse of and improper reliance on this document without written authorization and adaptation by Kimley-Horn and Associates, Inc. shall be without liability to Kimley-Horn and Associates, Inc.

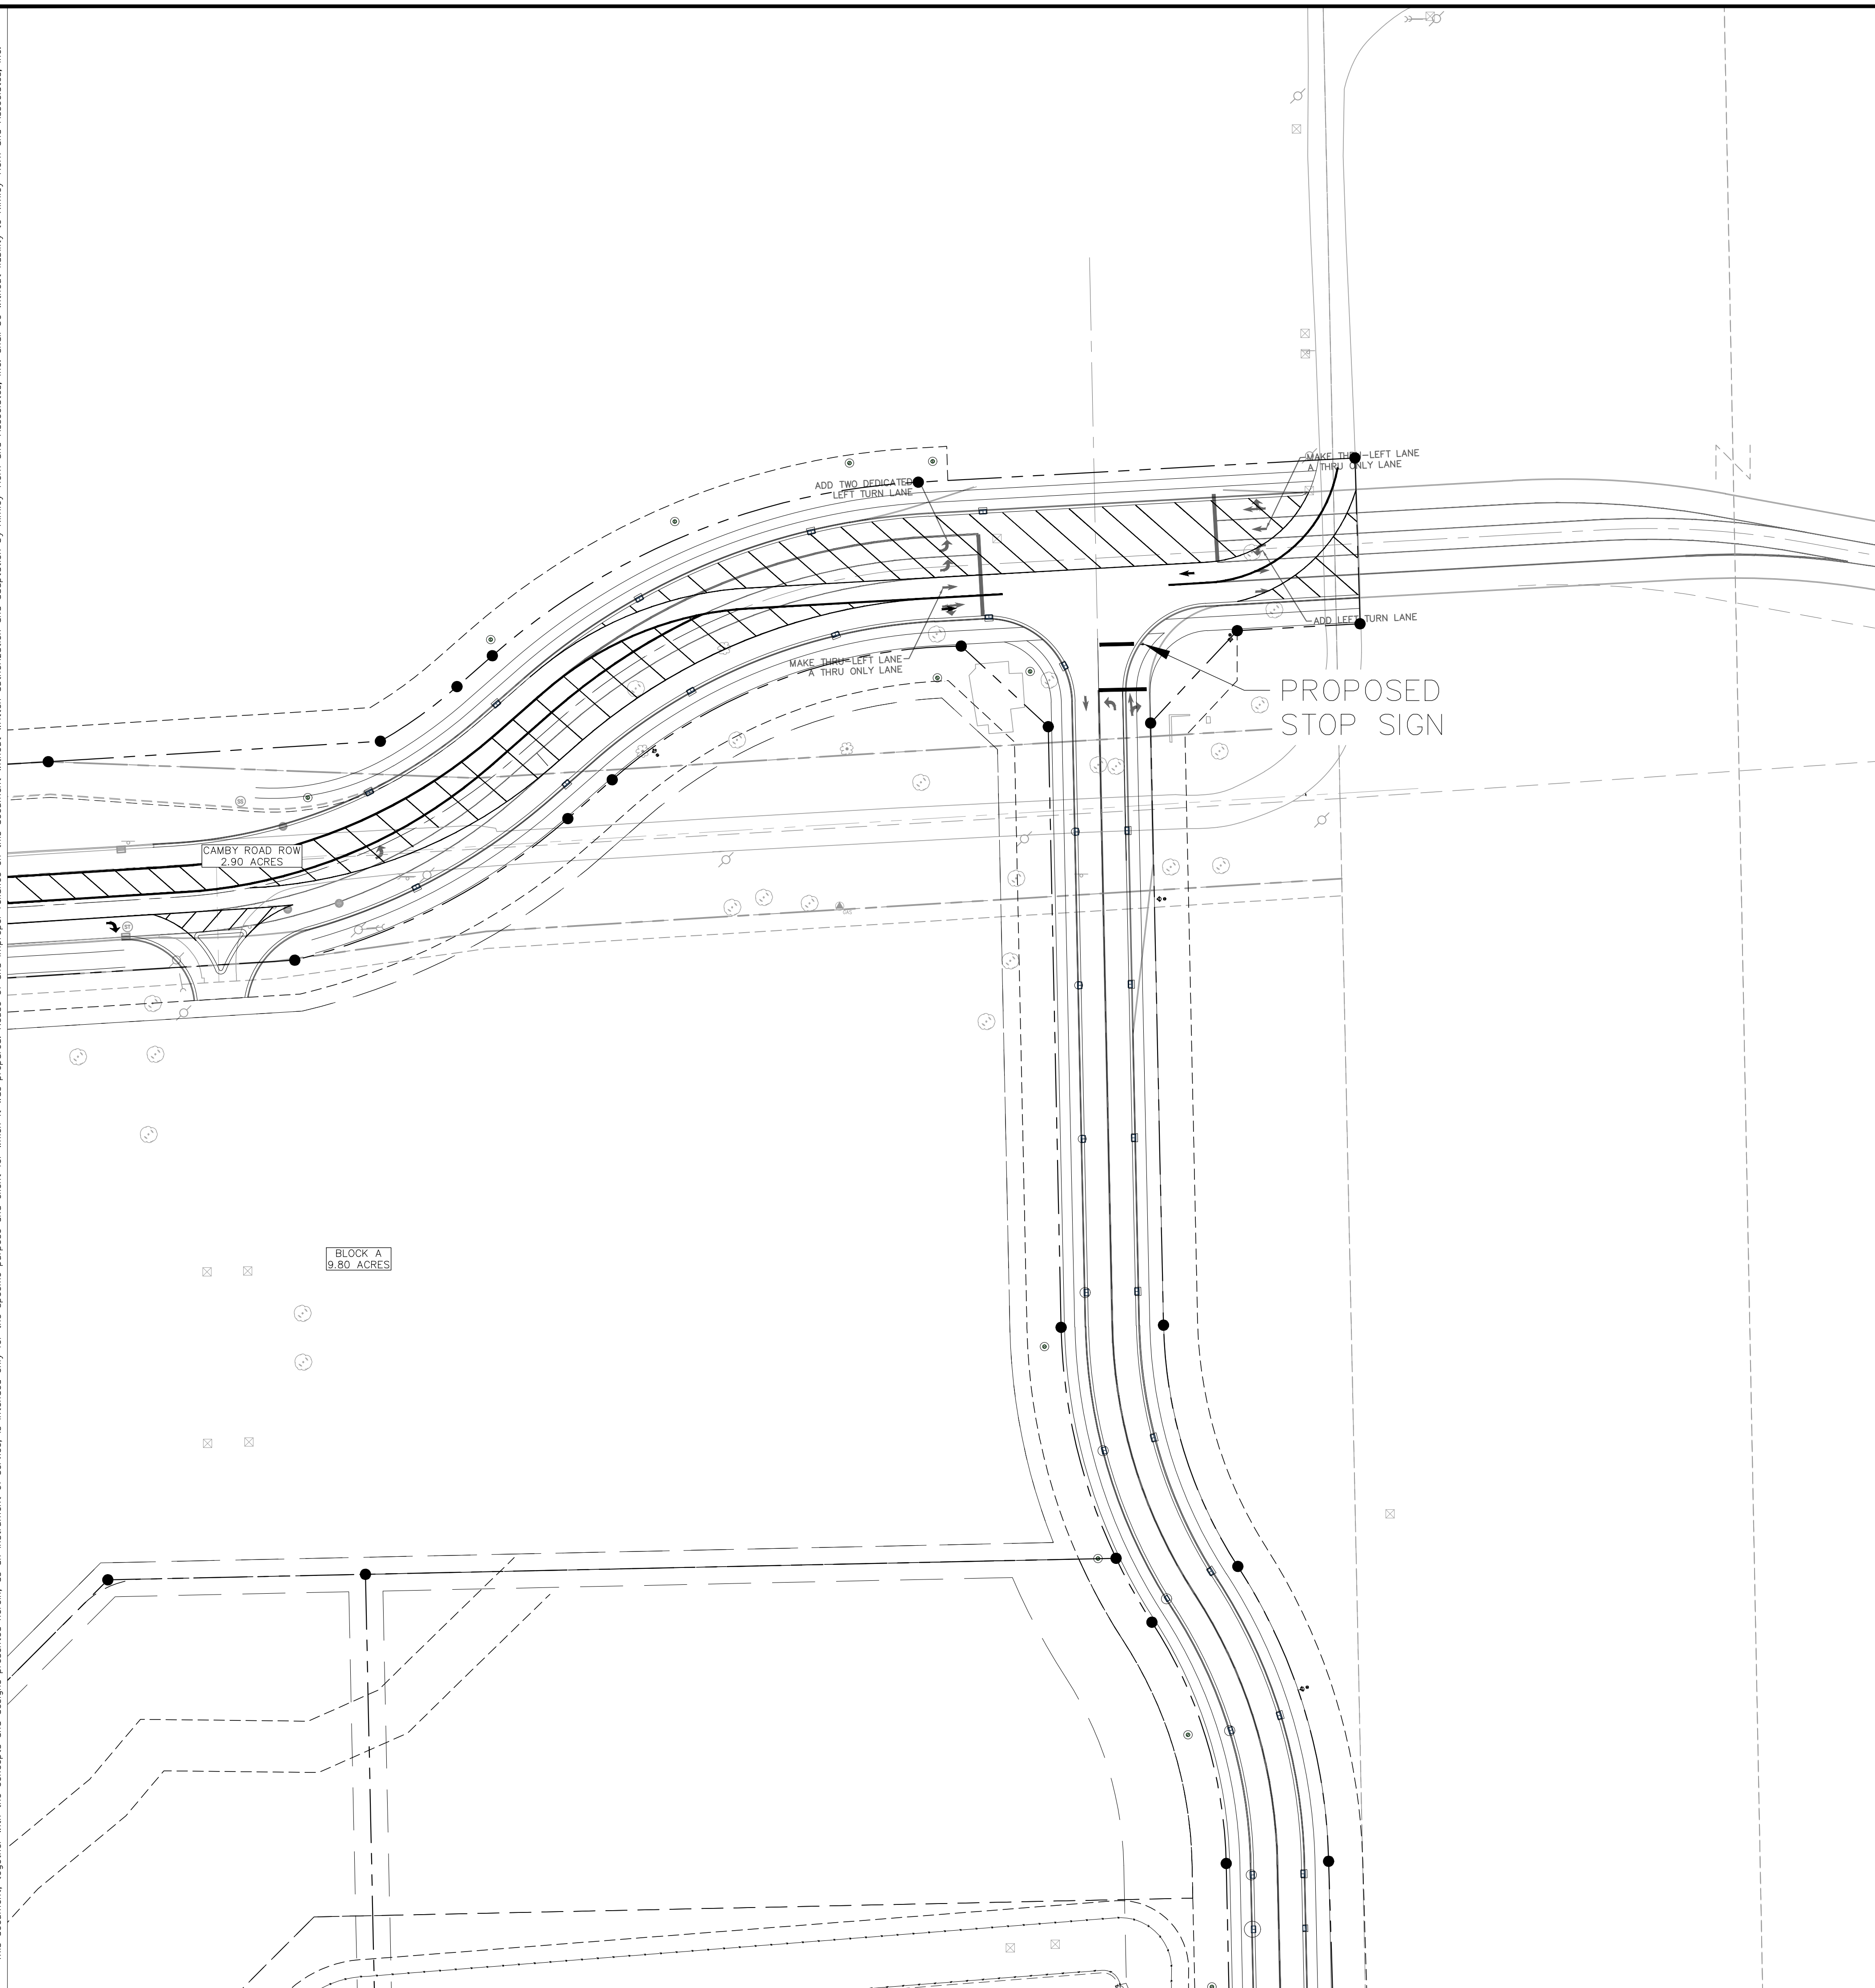

Indiana Utilities Protection Service

Call 811

before you dig

NORTH

GRAPHIC SCALE IN FEET
0 25.0001' 50' 100'

ORIGINAL ISSUE: 06/20/2024 KHA PROJECT NO. 170008020 SHEET NUMBER EX.1	PLAINFIELD INNOVATION PARK PLAINFIELD, IN	TIS OVERLAY CAMBY INTERSECTION	AMBROSE		SCALE: AS NOTED DESIGNED BY: CSM DRAWN BY: CAN CHECKED BY: BAS		©2024 KIMLEY-HORN AND ASSOCIATES, INC. 500 EAST 96TH STREET, SUITE 300, INDIANAPOLIS, IN 46240 WWW.KIMLEY-HORN.COM	REVISIONS NO. DATE BY