

# 2026 TRAFFIC IMPROVEMENTS

Designated:	Sym:	Revisions:	Date:
Drawn:	JTE	XXXXXXXXXXXXXXXXXXXXXXXXXXXX	XX-XX-XX
Checked:			
Scale:	1" = 60'		
Date:	6-3-24		

2026 TRAFFIC IMPROVEMENTS  
 RACETRAC PETROLEUM, INC.  
 SWC STAFFORD RD & RONALD REAGAN PKWY  
 PLAINFIELD, INDIANA


**NOT FOR CONSTRUCTION**

**BANNING ENGINEERING**  
 853 COLUMBIA ROAD, SUITE #101  
 PLAINFIELD, IN 46168  
 BUS: (317) 707-3700 FAX: (317) 707-3800  
 E-MAIL: Banning@BanningEngineering.com  
 WEB: www.BanningEngineering.com

Planshort: P:\2024\24051\Engineering\Cadd\Preliminary\24051\_future traffic improvements.dwg Jun 20, 2024 - 10:44am

Planshort: P:\2024\24051\Engineering\_Cadd\Preliminary\24051\_future traffic improvements.dwg Jun 20, 2024 - 10:44am

# 2036 TRAFFIC IMPROVEMENTS

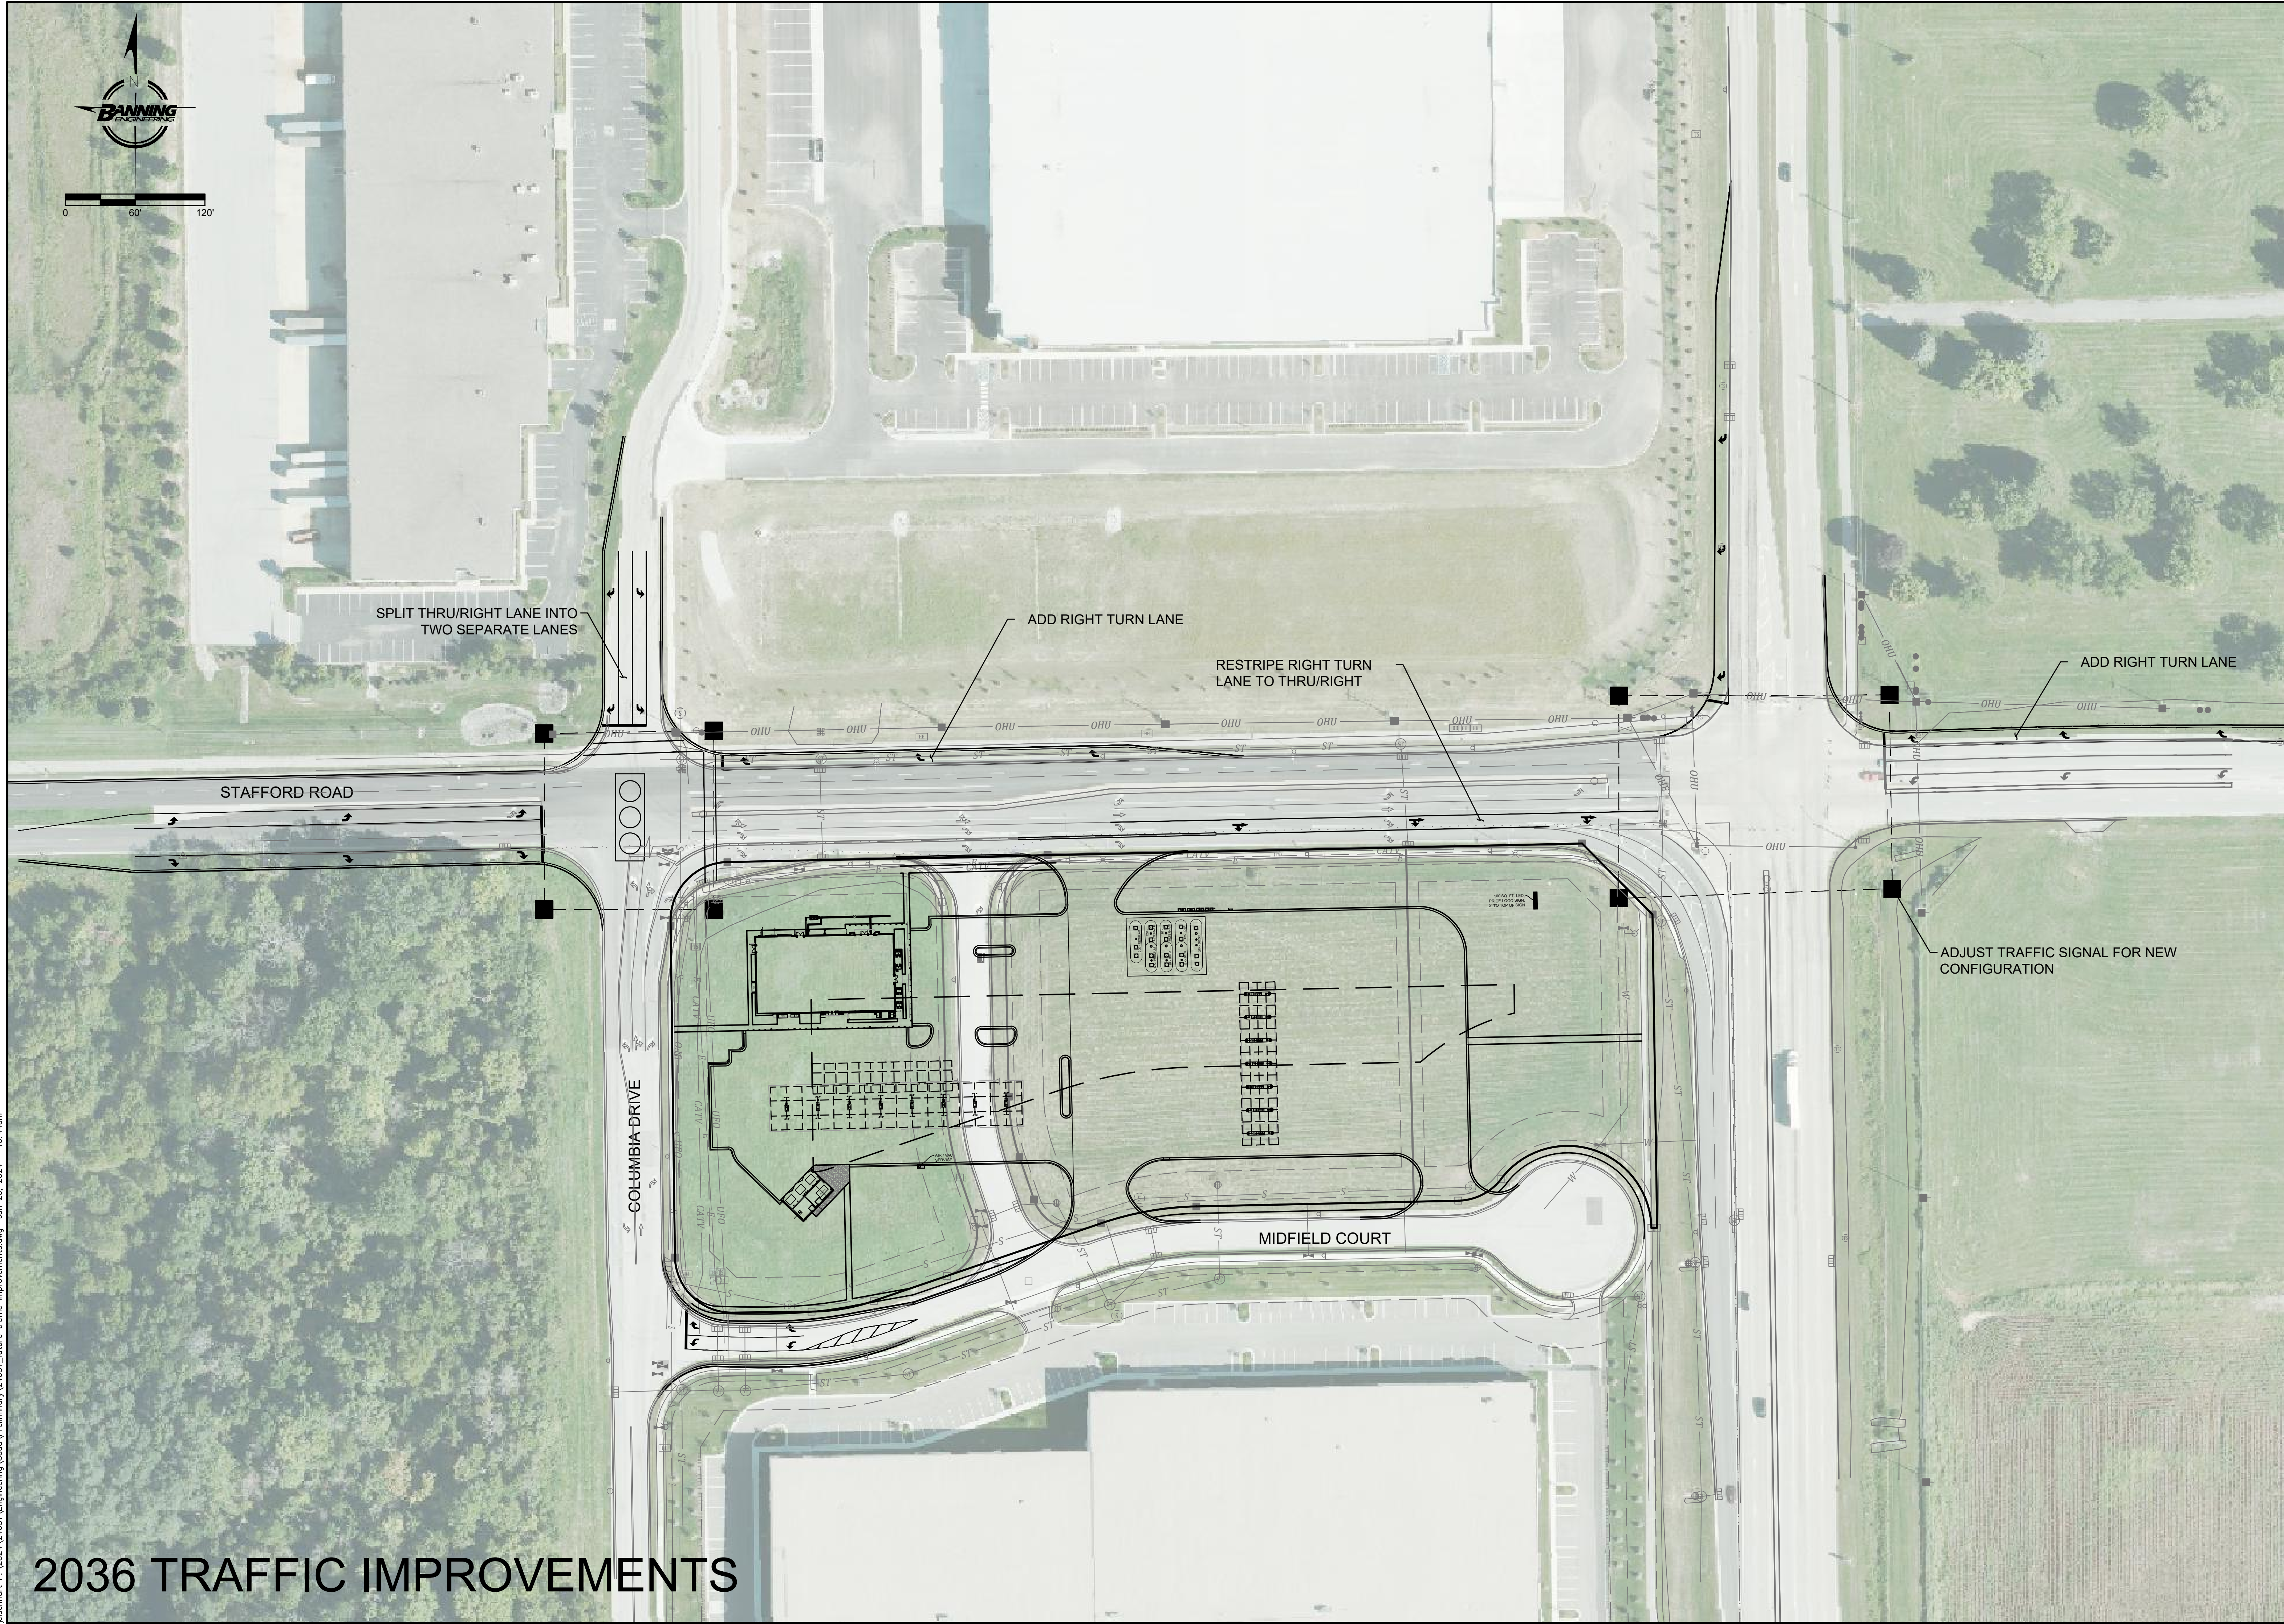

Designated:	Sym:	Revisions:	Date:
Drawn:	X	XXXXXXXXXXXXXXXXXXXXXXXXXXXX	XX-XX-XX
Checked:	JTE		
Scale:	1" = 60'		
Date:	6-3-24		

2036 TRAFFIC IMPROVEMENTS  
 RACETRAC PETROLEUM, INC.  
 SWC STAFFORD RD & RONALD REAGAN PKWY  
 PLAINFIELD, INDIANA

**NOT FOR CONSTRUCTION**

**BANNING ENGINEERING**  
 853 COLUMBIA ROAD, SUITE #101  
 PLAINFIELD, IN 46168  
 BUS: (317) 707-3700 FAX: (317) 707-3800  
 E-MAIL: Banning@BanningEngineering.com  
 WEB: www.BanningEngineering.com

Project No: 24051  
 Sheet No:  
**EXHIBIT 2**