


INDIANA LIFE SCIENCES PARK SUBDIVISION

DEED, WARRANTY, EASEMENT, ETC. FOR THE WARRANTY DEED RECORDED FOR INSTRUMENT NUMBER 201704780...
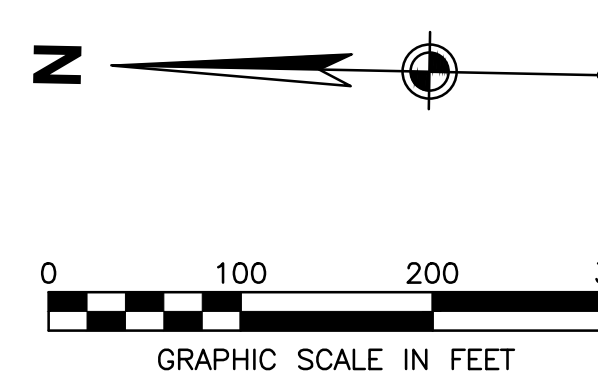

WOOLPERT
333 North Alabama Street, Suite 200
Indianapolis, IN 46204
317.299.7500

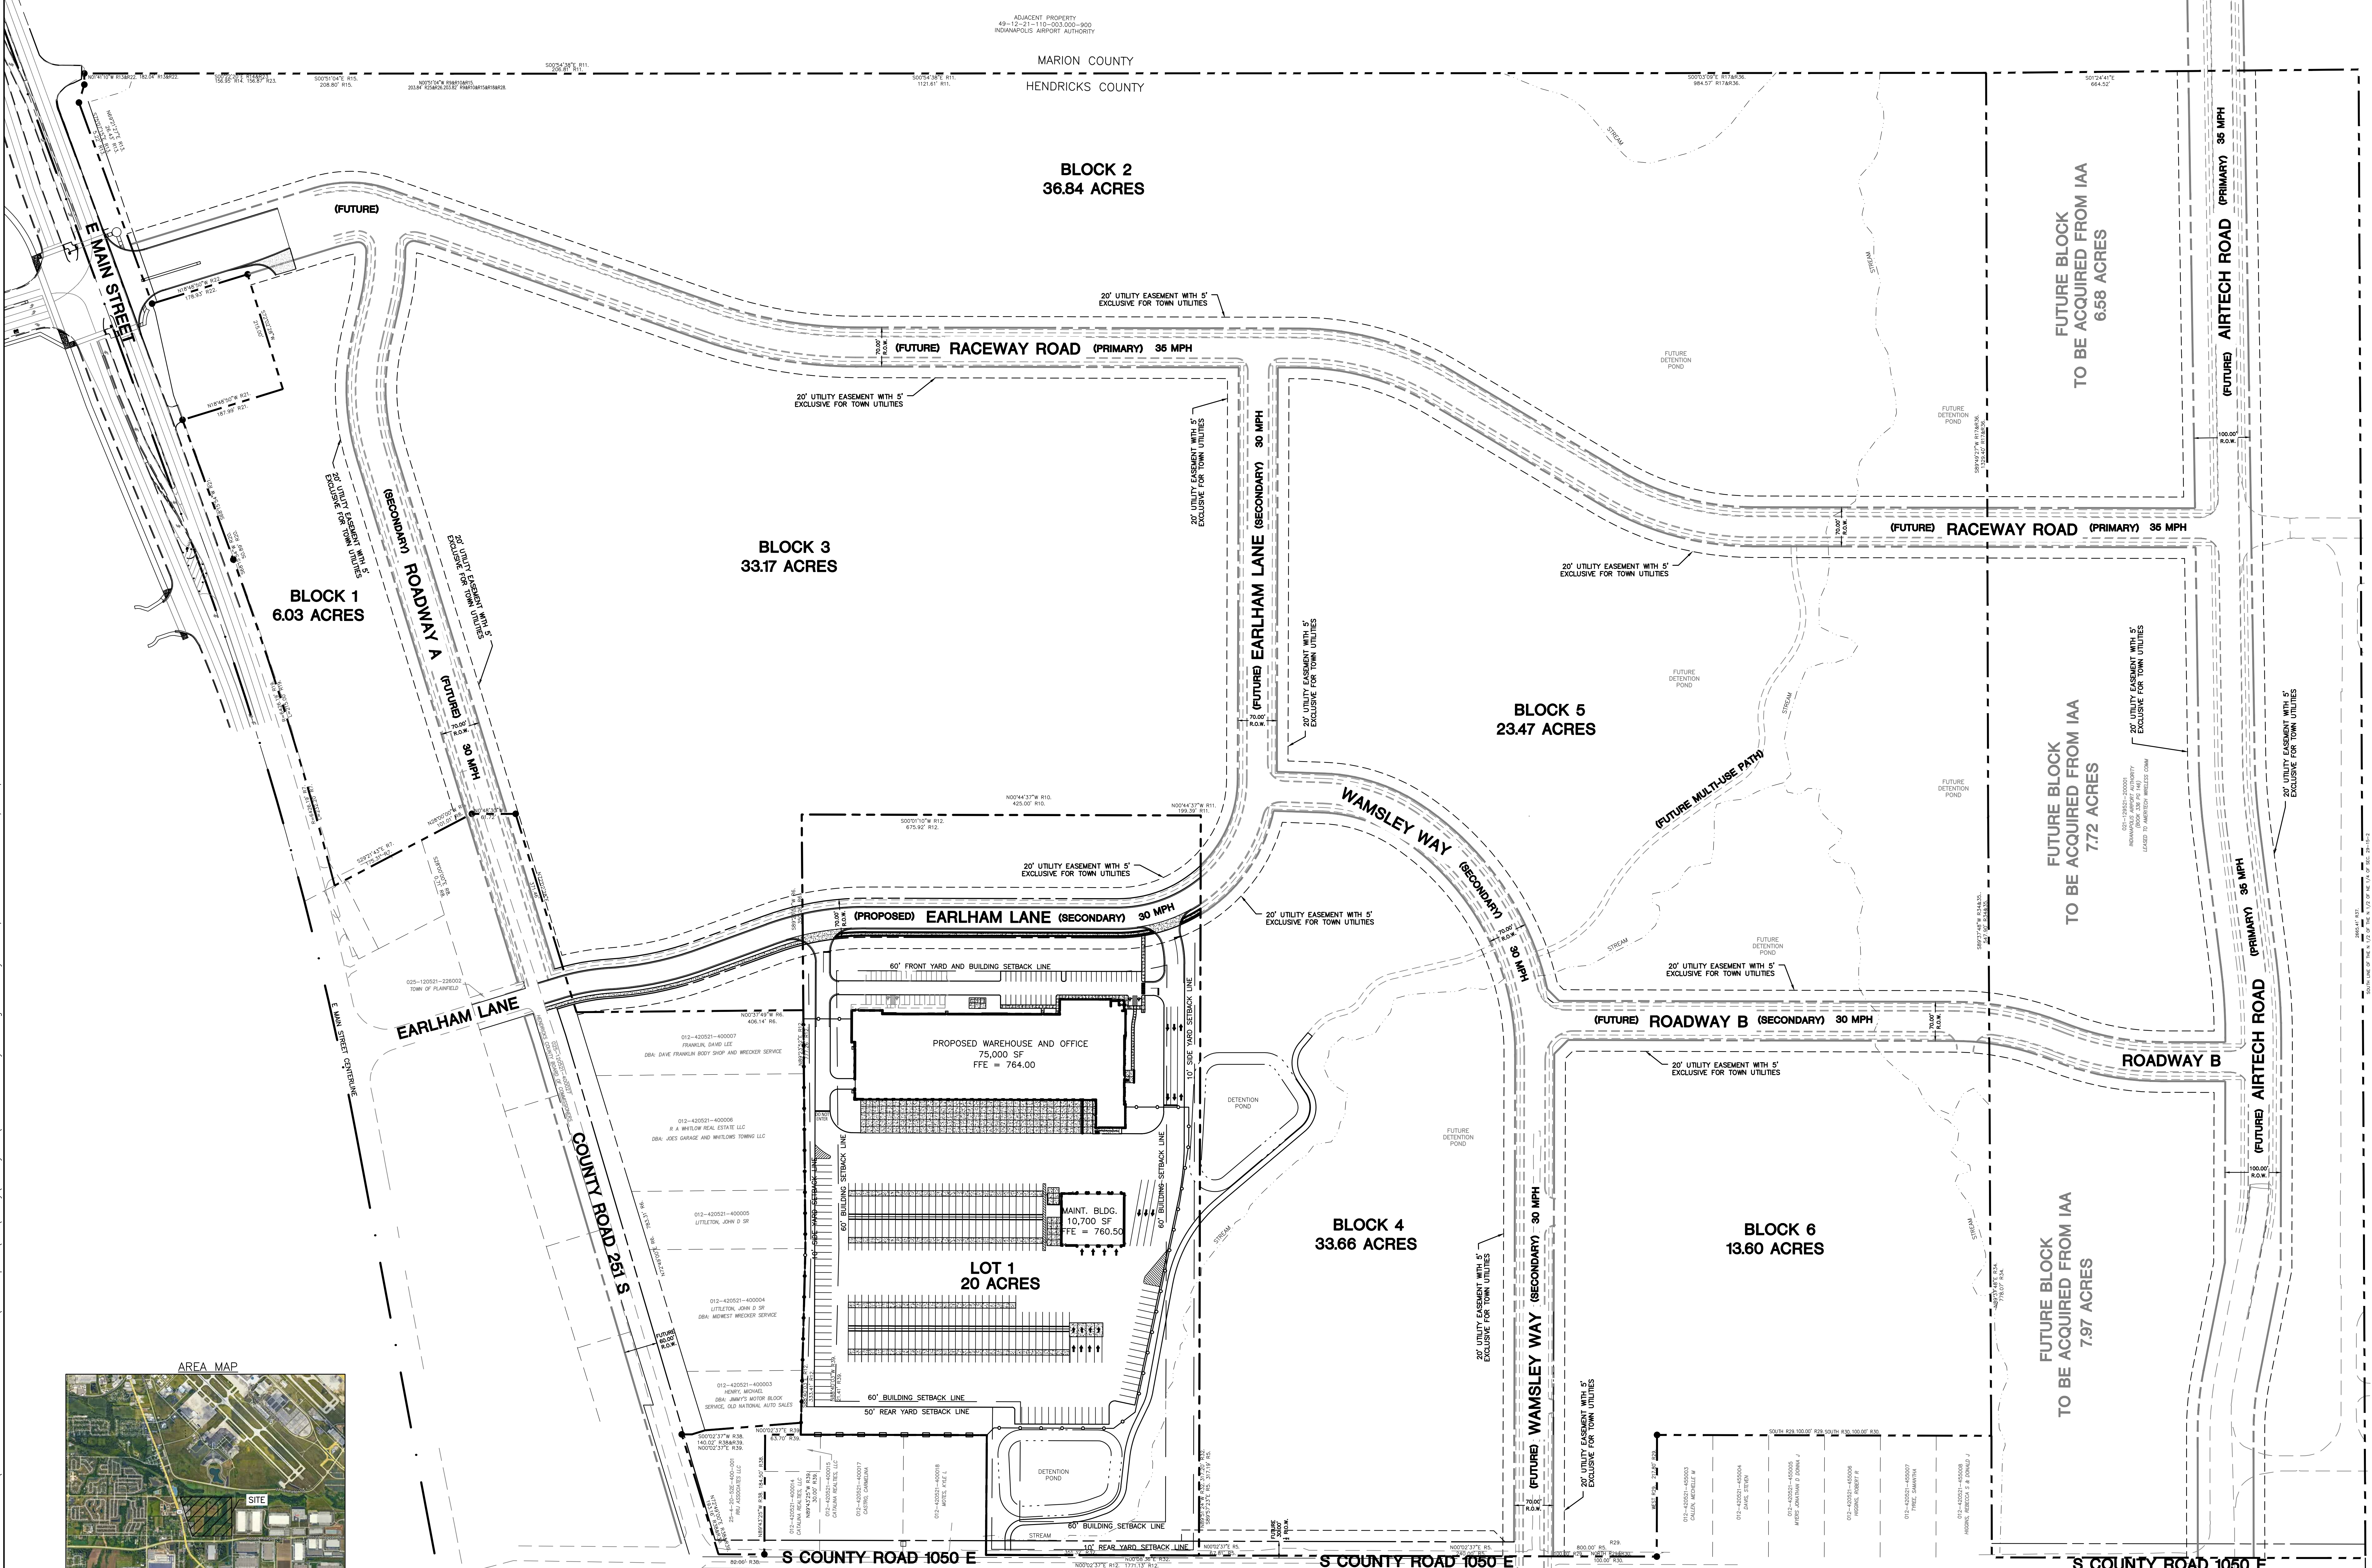


Table with 2 columns: NUMBER, DATE, DESCRIPTION. Includes ISSUANCE SCHEDULE and PROJECT INFORMATION.

Layout Tab Name: PRIMARY PLAT
Last Saved By: Blouchett, 10/7/2024 12:37:35 PM
X:\Srv\US\Uday\City\Disciplines\Civil\Survey\Primary Plats\24249 - Primary Plat.dwg
Plotted: October 1, 2024, 12:41:48 PM

INDIANA LIFE SCIENCES PARK
INCREMENTAL PRIMARY PLAT
PROJECT NO: 082429
DATE ISSUED: 10/01/2024
DESIGNED BY: TAB
DRAWN BY: TAB
CHECKED BY: JGM
SHEET NAME: INCREMENTAL PRIMARY PLAT
SHEET NO: SV-001