






NOTE: FINAL CROP MAY VARY BASED ON FIELD VERIFIED DIMENSIONS OF THE BUILDING. EXTERIOR PAINTER TO CONFIRM FIT AND PROVIDE DESIGNER WITH FINAL CROP WITHIN HIGHLIGHTED AREA INDICATED BELOW. PLEASE SEE PAGE ID-300s FOR APPROXIMATE DIMENSIONS.

GENERAL NOTES:

- CLEAN, REPAIR AND PAINT EXTERIOR FINISHES, EXHAUST LOUVERS AND PIPES, SOFFITS, EXTERIOR DOORS AND FRAMES, AND OTHER WALL COMPONENTS TO MATCH THEIR ADJACENT WALL COLOR. REPAIR & PAINT GUTTERS AND DOWNSPOUTS.
- STATEMENT MURAL: PROVIDE THE PAINTED SPARK BY HILTON STATEMENT MURAL IN A PROMINENT LOCATION.
- GC TO REPLACE EXTERIOR WALL SCONCE COLORED LAMPS WITH WHITE LAMPS TO MATCH OTHER EXTERIOR LIGHTING.
- GC TO REPLACE WINDOW UNITS THAT ARE FOGGED AND/OR HAVE BROKEN SEALS.
- SECONDARY ENTRANCES: GC TO REPLACE THE ELECTRONIC LOCK AND PROVIDE "BUILDING LOCKED-KEY CARD REQUIRED" SIGNAGE.
- PORTE COCHERE: CLEAN THE DECORATIVE DRIVE LANE UNDER THE PORTE COCHERE. PROVIDE NEW CLEARANCE HEIGHT SIGNS ON BOTH SIDES OF THE PORTE COCHERE.
- PAINT THE EXTERIOR, INTERIOR, AND GATES OF THE EXISTING TRASH ENCLOSURE TO MATCH THE MAIN BUILDING. PAINT THE EXTERIOR OF THE OUTDOOR STORAGE BUILDING TO MATCH THE MAIN BUILDING - PT-20 PASSIVE.





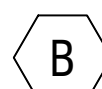



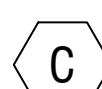



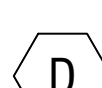

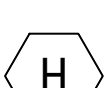

LEGEND:


	PT-20 OVERALL PAINT @ BUILDING EXTERIOR		
	PT-21 DARK ACCENT/INSET PAINT @ BUILDING EXTERIOR		
	PT-22 TRIM/DETAIL @ BUILDING EXTERIOR		PT-23 PAINT @ ROOF
	PT-24 BRAND FOCAL @ BUILDING EXTERIOR		

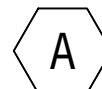NOTES:

- THE MURAL DESIGN IS PROPRIETARY TO THE SPARK BRAND IDENTITY AND MAY NOT BE MODIFIED
- MURAL ARTWORK MAY BE CROPPED TO FIT A SPECIFIC PROPERTY LOCATION BUT MAY NOT BE SCALED UP OR DOWN
- REFER TO CONVERSION GUIDE FOR EXPLANATION OF DESIGN GUARDRAILS AND APPLICATION
- FLOOR LEVEL HEIGHT MEASUREMENTS ARE TO BE PROPERTY VERIFIED IN FIELD
- SPARK BY HILTON EXTERIOR SIGNAGE CABINET IS PROVIDED BY SIGNAGE FABRICATOR. FOR SCENARIOS WHERE THE EXTERIOR SIGNAGE IS PLACED ON THE MURAL, THE SIGNAGE MUST BE PLACED ON THE PT-20 PORTION OF THE MURAL.

LEGEND:

		PT-20 (Light Gray)			PT-24 (Violet)
		PT-21 (Dark Gray)			PT-24 (Dark Violet)
		PT-22 (Medium Gray)			PT-24 (Lavender)
		PT-24 (Slate)			PT-24 (Lime)

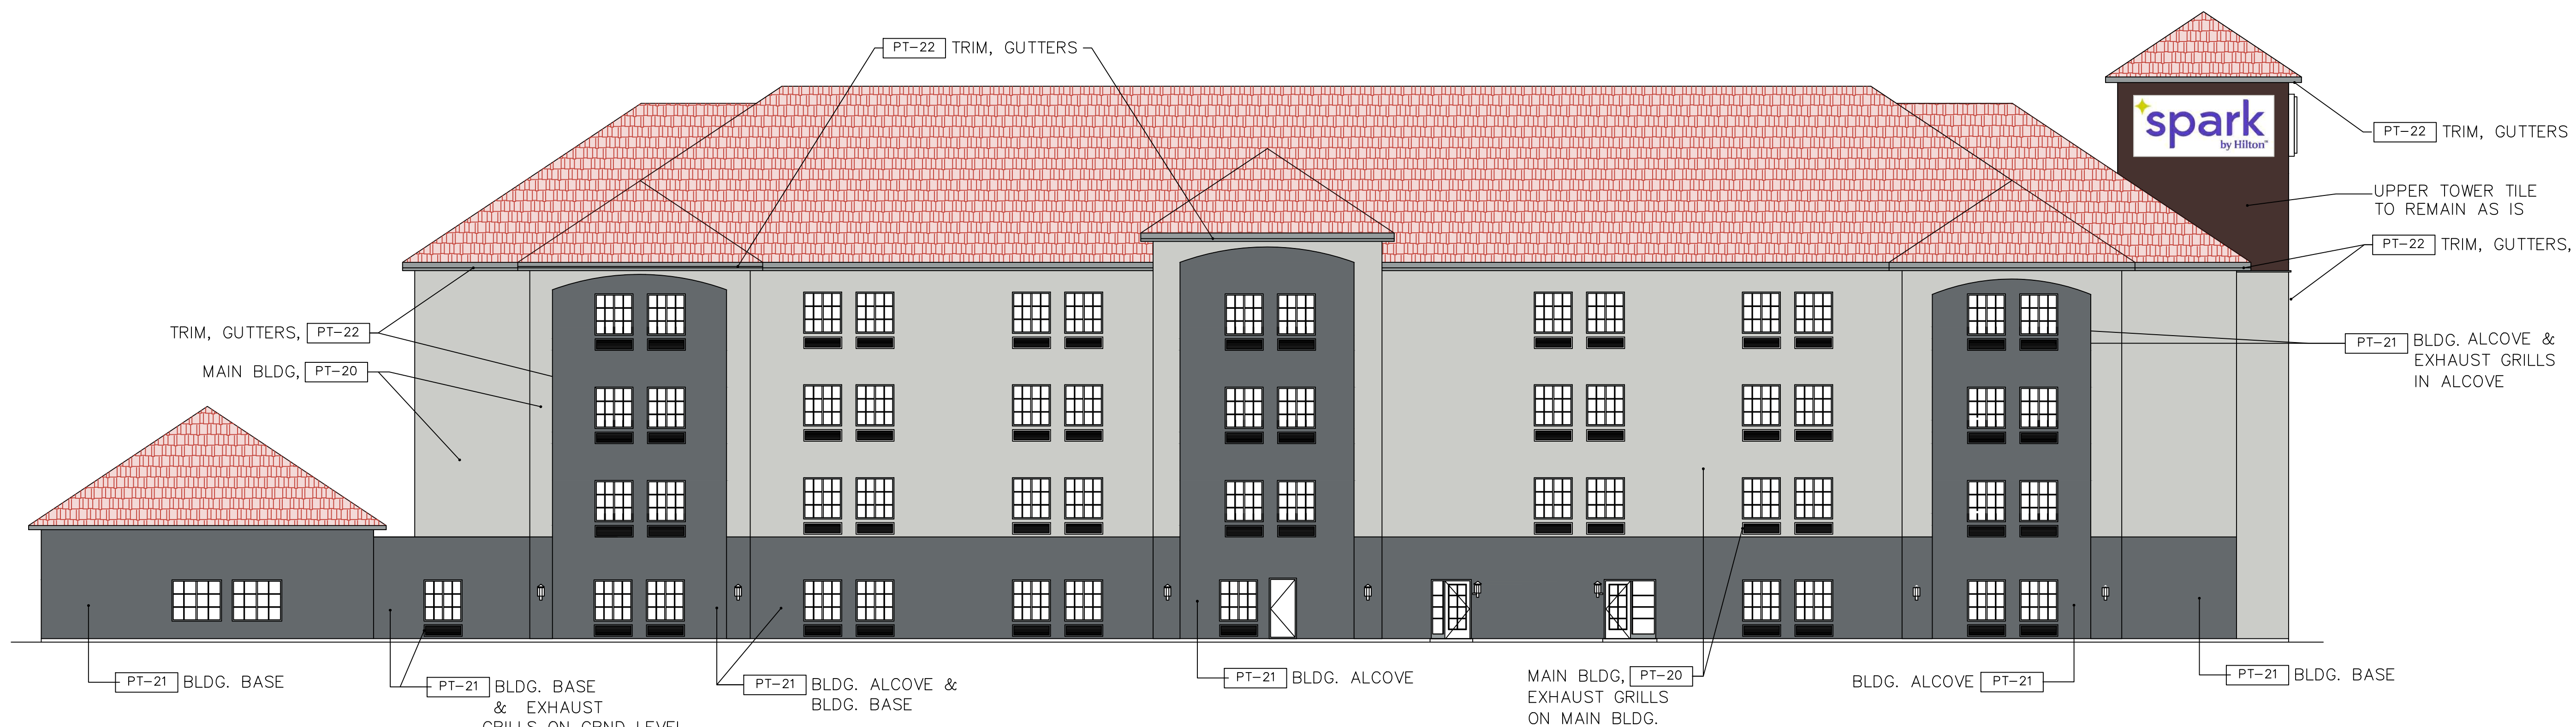

BACK OF BUILDING - SOUTH SIDE EXTERIOR PAINT FINISHES PLACEMENT

SCALE: 3/32" = 1'-0"


1



NOT FOR CONSTRUCTION
THIS PACKAGE IS REPRESENTATIVE OF DESIGN CRITERIA AND IS NOT FOR CONSTRUCTION. THE OWNER/FRANCHISEES CONSULTING ARCHITECT AND ENGINEERS SHALL BE RESPONSIBLE FOR VERIFYING AND COMPLYING WITH ALL APPLICABLE LAWS (I.E. ADA), CODES, ORDINANCES, RULES, REGULATIONS, AND OTHER LEGAL REQUIREMENTS OF ADMINISTRATIVE AUTHORITIES HAVING JURISDICTION.

ADA CLAUSE

ALL ROOMS AND AREAS MUST BE ADA COMPLIANT AND MEET APPLICABLE FIRE CODES. CUSTOMER IS RESPONSIBLE FOR REVIEW AND FINAL APPROVAL OF ALL SPECIFICATIONS. Q&A HOSPITALITY SERVICES, INC. IS NOT RESPONSIBLE FOR AREAS AND ITEMS NOT MEETING LOCAL, STATE, AND FEDERAL FIRE CODE, ADA STANDARDS, AND OTHER APPLICABLE SAFETY STANDARDS.

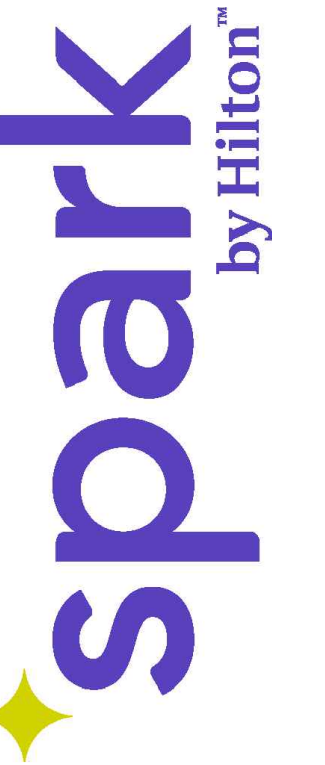

SHEET TITLE: EXTERIOR MURAL

PROPERTY ADDRESS: 2251 Manchester Drive Plainfield, IN 46168

DECOR PACKAGE: SPRING

ISSUE DATE: JANUARY 2025

REVIS DATE: MAY 2025

SHEET:

ID-303

NOTE: FINAL CROP MAY VARY BASED ON FIELD VERIFIED DIMENSIONS OF THE BUILDING. EXTERIOR PAINTER TO CONFIRM FIT AND PROVIDE DESIGNER WITH FINAL CROP WITHIN HIGHLIGHTED AREA INDICATED BELOW. PLEASE SEE PAGE ID-300s FOR APPROXIMATE DIMENSIONS.

LEGEND:

	PT-20 OVERALL PAINT @ BUILDING EXTERIOR
	PT-21 DARK ACCENT/INSET PAINT @ BUILDING EXTERIOR
	PT-22 TRIM/DETAIL @ BUILDING EXTERIOR
	PT-23 PAINT @ ROOF
	PT-24 BRAND FOCAL @ BUILDING EXTERIOR

NOTES:


- THE MURAL DESIGN IS PROPRIETARY TO THE SPARK BRAND IDENTITY AND MAY NOT BE MODIFIED
- MURAL ARTWORK MAY BE CROPPED TO FIT A SPECIFIC PROPERTY LOCATION BUT MAY NOT BE SCALED UP OR DOWN
- REFER TO CONVERSION GUIDE FOR EXPLANATION OF DESIGN GUARDRAILS AND APPLICATION
- FLOOR LEVEL HEIGHT MEASUREMENTS ARE TO BE PROPERTY VERIFIED IN FIELD
- SPARK BY HILTON EXTERIOR SIGNAGE CABINET IS PROVIDED BY SIGNAGE FABRICATOR. FOR SCENARIOS WHERE THE EXTERIOR SIGNAGE IS PLACED ON THE MURAL, THE SIGNAGE MUST BE PLACED ON THE PT-20 PORTION OF THE MURAL.

LEGEND:


	PT-20 (Light Gray)		PT-24 (Violet)
	PT-21 (Dark Gray)		PT-24 (Dark Violet)
	PT-22 (Medium Gray)		PT-24 (Lavender)
	PT-24 (Slate)		PT-24 (Lime)

GENERAL NOTES:

- CLEAN, REPAIR AND PAINT EXTERIOR FINISHES, EXHAUST LOUVERS AND PIPES, SOFFITS, EXTERIOR DOORS AND FRAMES, AND OTHER WALL COMPONENTS TO MATCH THEIR ADJACENT WALL COLOR. REPAIR & PAINT GUTTERS AND DOWNSPOUTS.
- STATEMENT MURAL: PROVIDE THE PAINTED SPARK BY HILTON STATEMENT MURAL IN A PROMINENT LOCATION.
- GC TO REPLACE EXTERIOR WALL SCONCE COLORED LAMPS WITH WHITE LAMPS TO MATCH OTHER EXTERIOR LIGHTING.
- GC TO REPLACE WINDOW UNITS THAT ARE FOGGED AND/OR HAVE BROKEN SEALS.
- SECONDARY ENTRANCES: GC TO REPLACE THE ELECTRONIC LOCK AND PROVIDE "BUILDING LOCKED-KEY CARD REQUIRED" SIGNAGE.
- PORTE COCHERE: CLEAN THE DECORATIVE DRIVE LANE UNDER THE PORTE COCHERE. PROVIDE NEW CLEARANCE HEIGHT SIGNS ON BOTH SIDES OF THE PORTE COCHERE.
- PAINT THE EXTERIOR, INTERIOR, AND GATES OF THE EXISTING TRASH ENCLOSURE TO MATCH THE MAIN BUILDING. PAINT THE EXTERIOR OF THE OUTDOOR STORAGE BUILDING TO MATCH THE MAIN BUILDING - PT-20 PASSIVE.

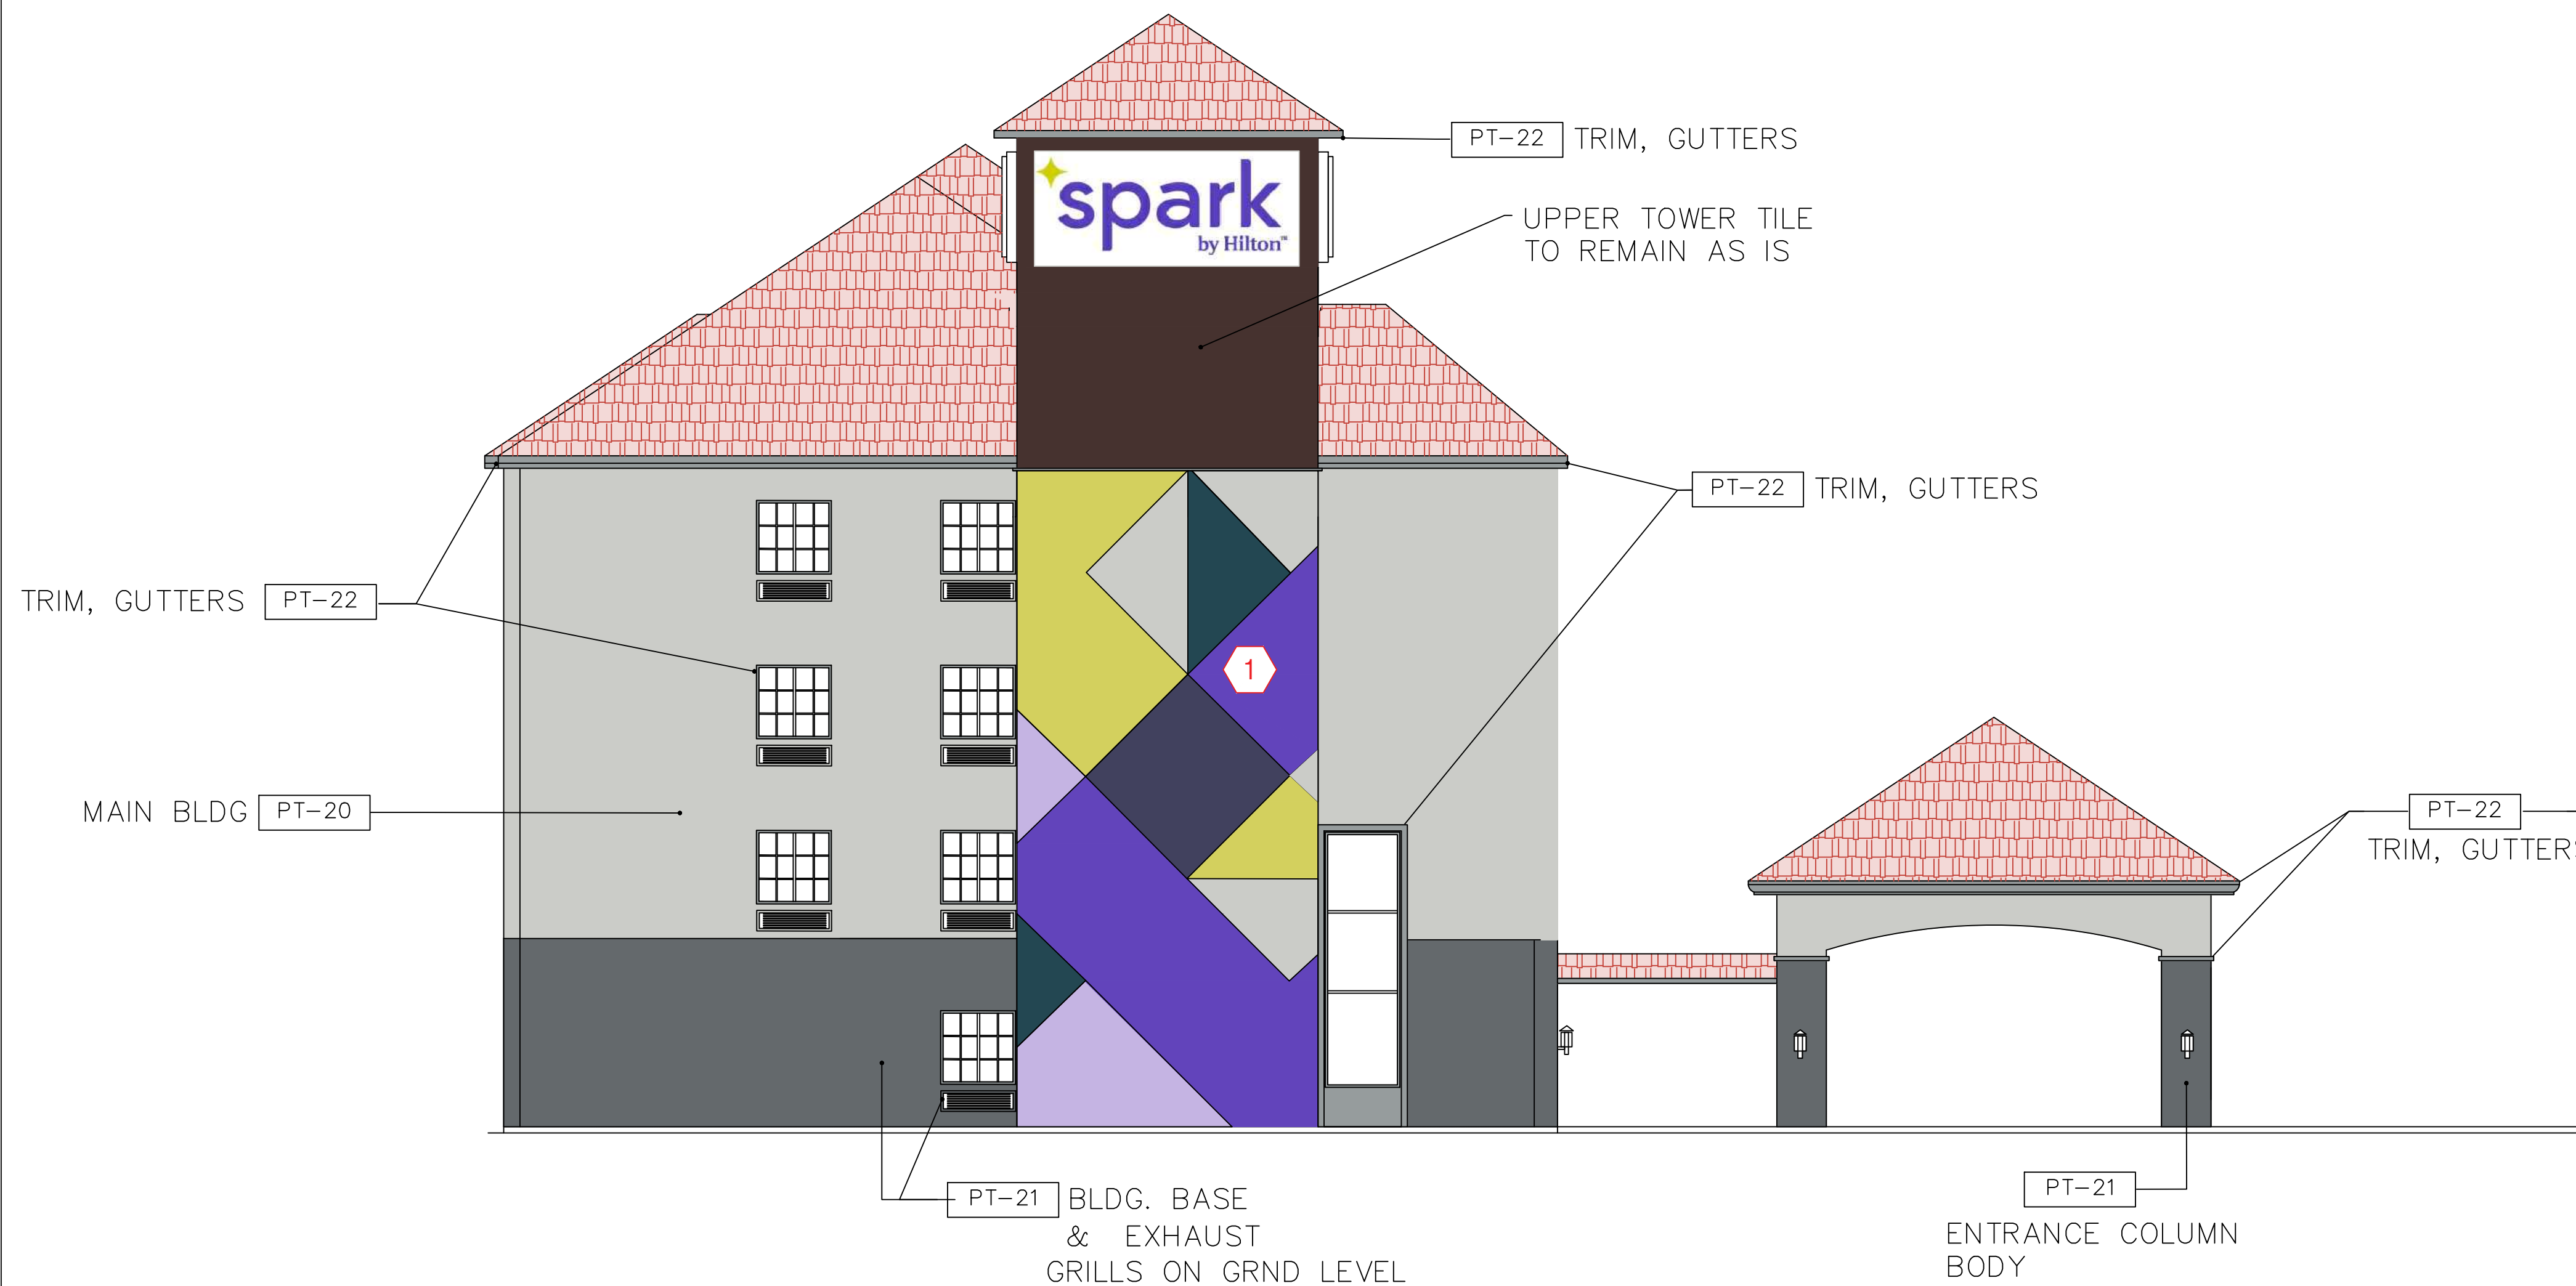

1 FRONT END OF BUILDING - EAST SIDE EXTERIOR PAINT FINISHES PLACEMENT
SCALE: 1/8" = 1'-0"

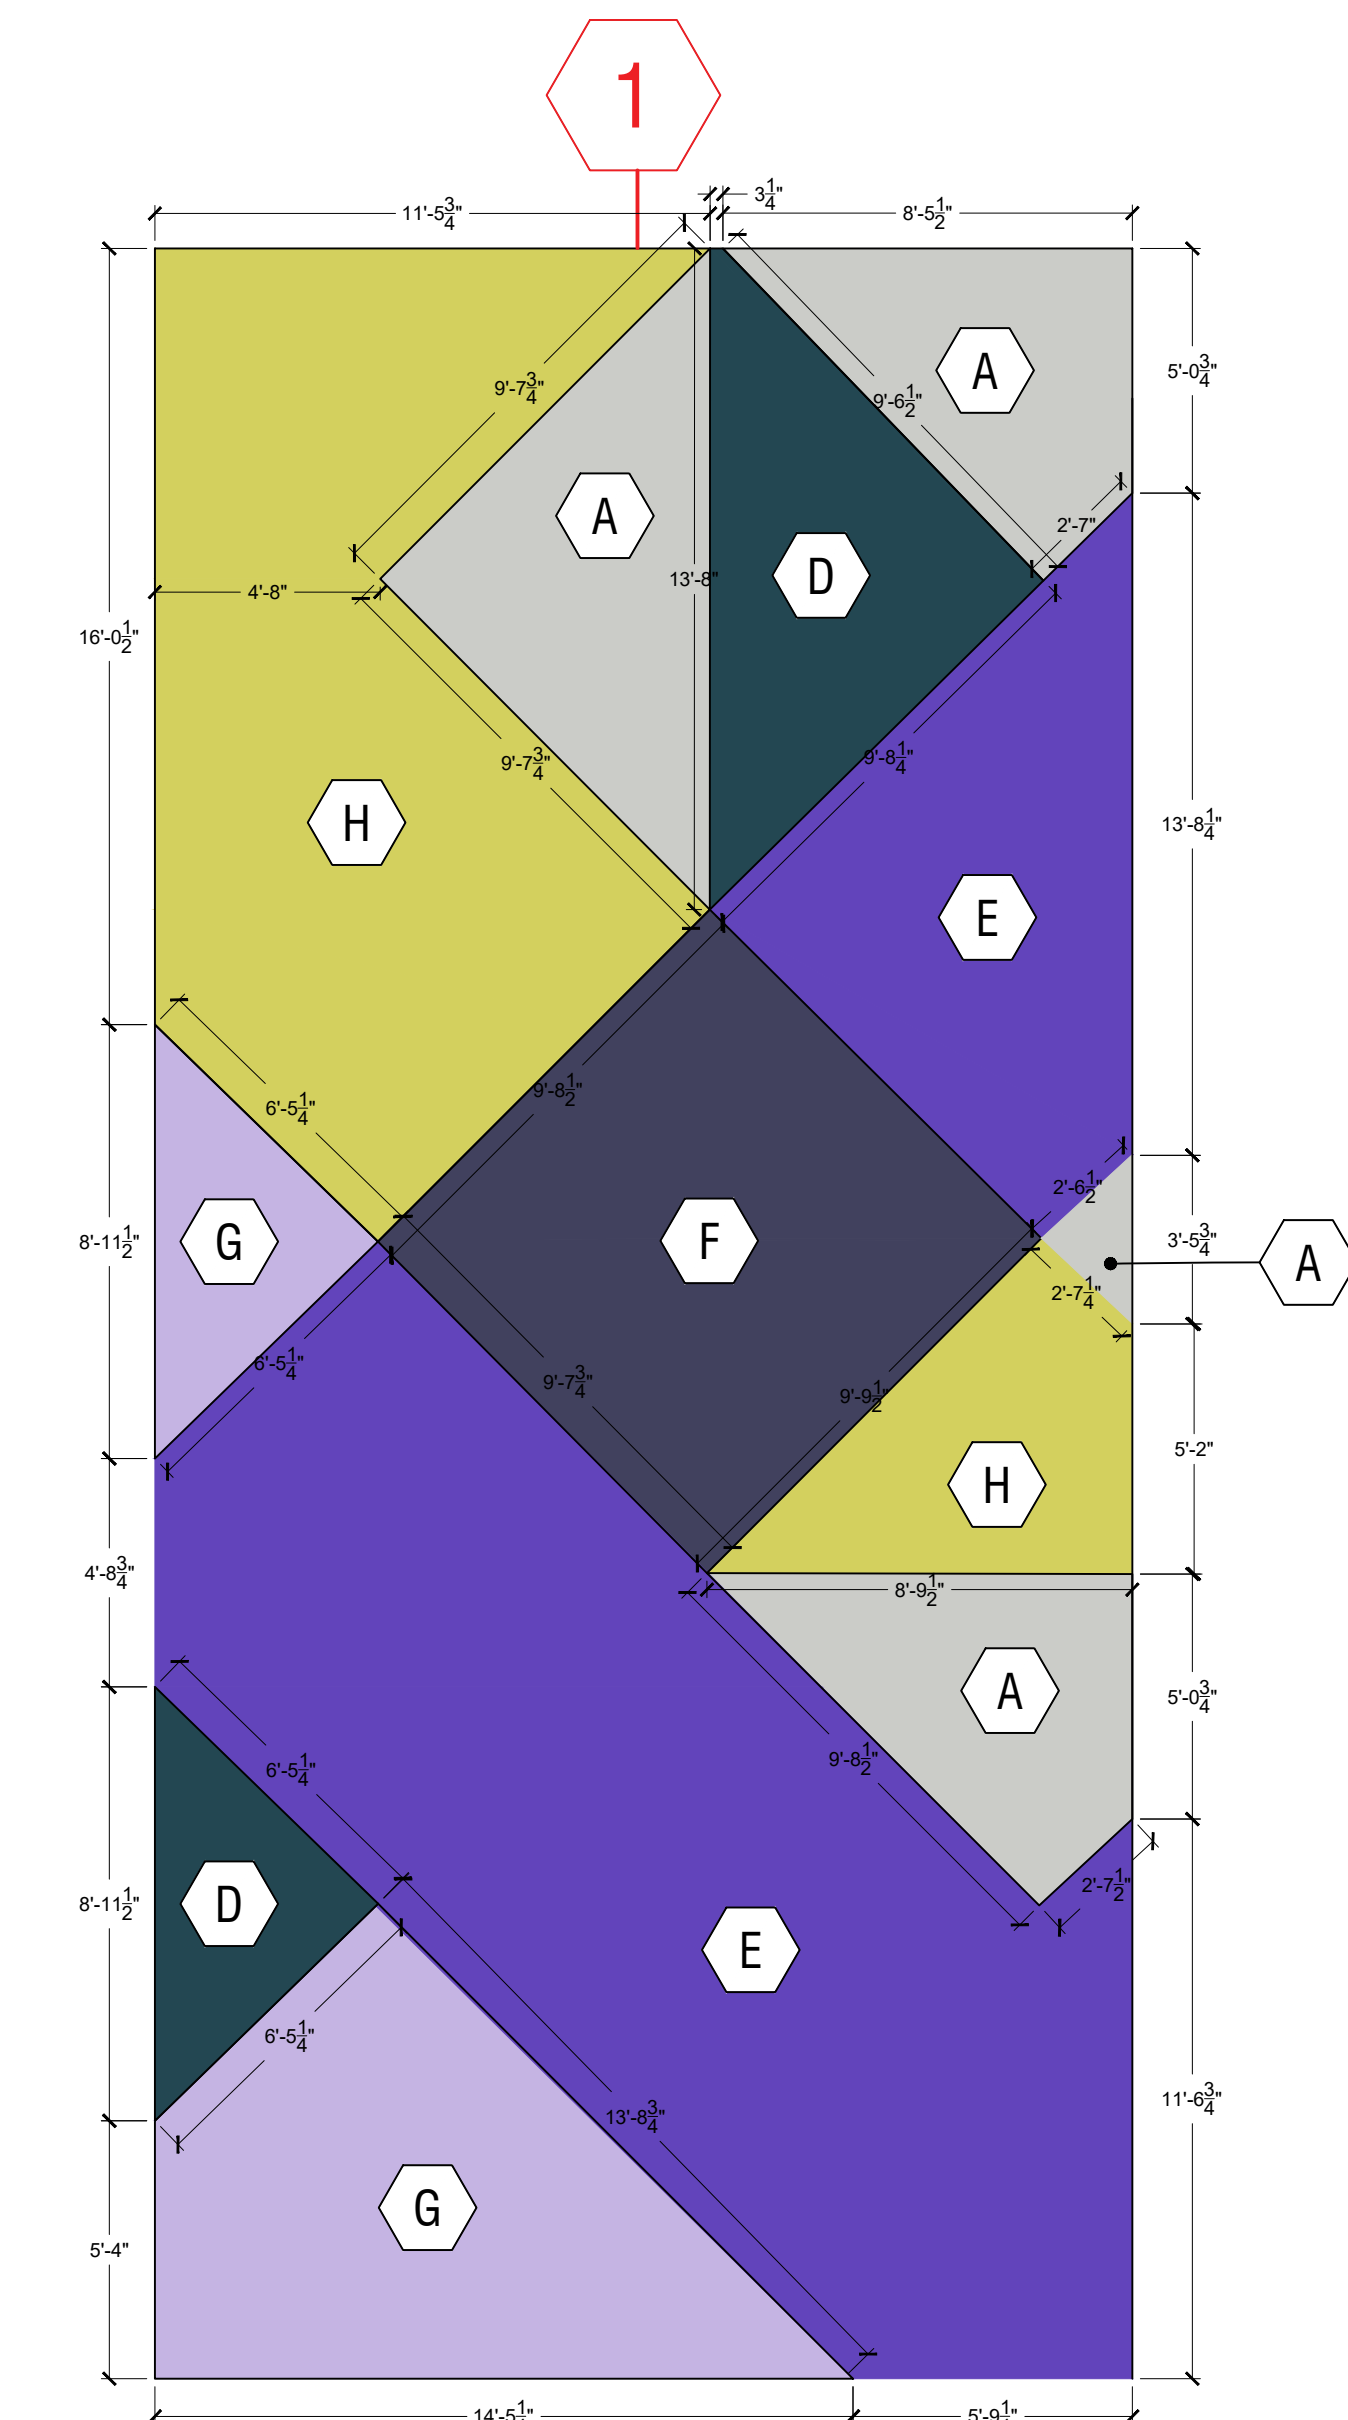


2 EXTERIOR MURAL DETAIL 1
SCALE: 1/4" = 1'-0"



NOT FOR CONSTRUCTION
THIS PACKAGE IS REPRESENTATIVE OF DESIGN CRITERIA AND IS NOT FOR CONSTRUCTION. THE OWNER/FRANCHISEES CONSULTING ARCHITECT AND ENGINEERS SHALL BE RESPONSIBLE FOR VERIFYING AND COMPLYING WITH ALL APPLICABLE LAWS (I.E. ADA), CODES, ORDINANCES, RULES, REGULATIONS, AND OTHER LEGAL REQUIREMENTS OF ADMINISTRATIVE AUTHORITIES HAVING JURISDICTION.

ADA CLAUSE
ALL ROOMS AND AREAS MUST BE ADA COMPLIANT AND MEET APPLICABLE FIRE CODES. CUSTOMER IS RESPONSIBLE FOR REVIEW AND FINAL APPROVAL OF ALL SPECIFICATIONS. Q&A HOSPITALITY SERVICES, INC. IS NOT RESPONSIBLE FOR AREAS AND ITEMS NOT MEETING LOCAL, STATE, AND FEDERAL FIRE CODE, ADA STANDARDS, AND OTHER APPLICABLE SAFETY STANDARDS.

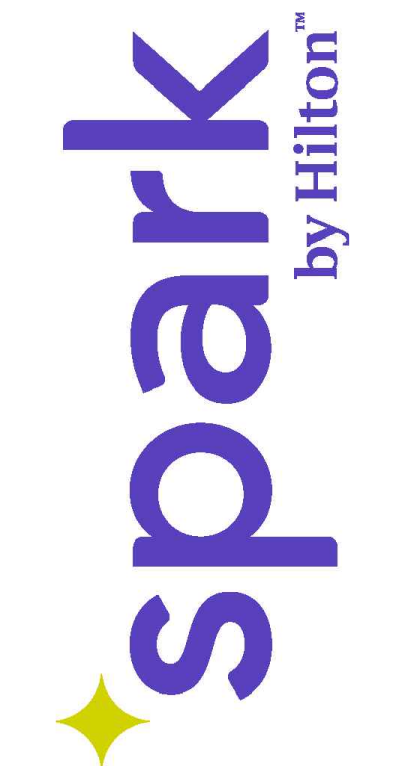

SHEET TITLE: EXTERIOR MURAL
PROPERTY ADDRESS: 2251 Manchester Drive Plainfield, IN 46168
DECOR PACKAGE: SPRING
ISSUE DATE: JANUARY 2025
REVIS DATE: MAY 2025






SHEET:
ID-304

NOTE: FINAL CROP MAY VARY BASED ON FIELD VERIFIED DIMENSIONS OF THE BUILDING. EXTERIOR PAINTER TO CONFIRM FIT AND PROVIDE DESIGNER WITH FINAL CROP WITHIN HIGHLIGHTED AREA INDICATED BELOW. PLEASE SEE PAGE ID-300s FOR APPROXIMATE DIMENSIONS.

GENERAL NOTES:

- CLEAN, REPAIR AND PAINT EXTERIOR FINISHES, EXHAUST LOUVERS AND PIPES, SOFFITS, EXTERIOR DOORS AND FRAMES, AND OTHER WALL COMPONENTS TO MATCH THEIR ADJACENT WALL COLOR. REPAIR & PAINT GUTTERS AND DOWNSPOUTS.
- STATEMENT MURAL: PROVIDE THE PAINTED SPARK BY HILTON STATEMENT MURAL IN A PROMINENT LOCATION.
- GC TO REPLACE EXTERIOR WALL SCONCE COLORED LAMPS WITH WHITE LAMPS TO MATCH OTHER EXTERIOR LIGHTING.
- GC TO REPLACE WINDOW UNITS THAT ARE FOGGED AND/OR HAVE BROKEN SEALS.
- SECONDARY ENTRANCES: GC TO REPLACE THE ELECTRONIC LOCK AND PROVIDE "BUILDING LOCKED-KEY CARD REQUIRED" SIGNAGE.
- PORTE COCHERE: CLEAN THE DECORATIVE DRIVE LANE UNDER THE PORTE COCHERE. PROVIDE NEW CLEARANCE HEIGHT SIGNS ON BOTH SIDES OF THE PORTE COCHERE.
- PAINT THE EXTERIOR, INTERIOR, AND GATES OF THE EXISTING TRASH ENCLOSURE TO MATCH THE MAIN BUILDING. PAINT THE EXTERIOR OF THE OUTDOOR STORAGE BUILDING TO MATCH THE MAIN BUILDING - PT-20 PASSIVE.


LEGEND:


	PT-20 OVERALL PAINT @ BUILDING EXTERIOR		
	PT-21 DARK ACCENT/INSET PAINT @ BUILDING EXTERIOR		
	PT-22 TRIM/DETAIL @ BUILDING EXTERIOR		PT-23 PAINT @ ROOF
	PT-24 BRAND FOCAL @ BUILDING EXTERIOR		

NOTES:

- THE MURAL DESIGN IS PROPRIETARY TO THE SPARK BRAND IDENTITY AND MAY NOT BE MODIFIED
- MURAL ARTWORK MAY BE CROPPED TO FIT A SPECIFIC PROPERTY LOCATION BUT MAY NOT BE SCALED UP OR DOWN
- REFER TO CONVERSION GUIDE FOR EXPLANATION OF DESIGN GUARDRAILS AND APPLICATION
- FLOOR LEVEL HEIGHT MEASUREMENTS ARE TO BE PROPERTY VERIFIED IN FIELD
- SPARK BY HILTON EXTERIOR SIGNAGE CABINET IS PROVIDED BY SIGNAGE FABRICATOR. FOR SCENARIOS WHERE THE EXTERIOR SIGNAGE IS PLACED ON THE MURAL, THE SIGNAGE MUST BE PLACED ON THE PT-20 PORTION OF THE MURAL.

LEGEND:

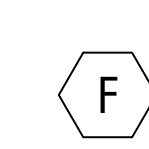		PT-20 (Light Gray)			PT-24 (Violet)
		PT-21 (Dark Gray)			PT-24 (Dark Violet)
		PT-22 (Medium Gray)			PT-24 (Lavender)
		PT-24 (Slate)			PT-24 (Lime)

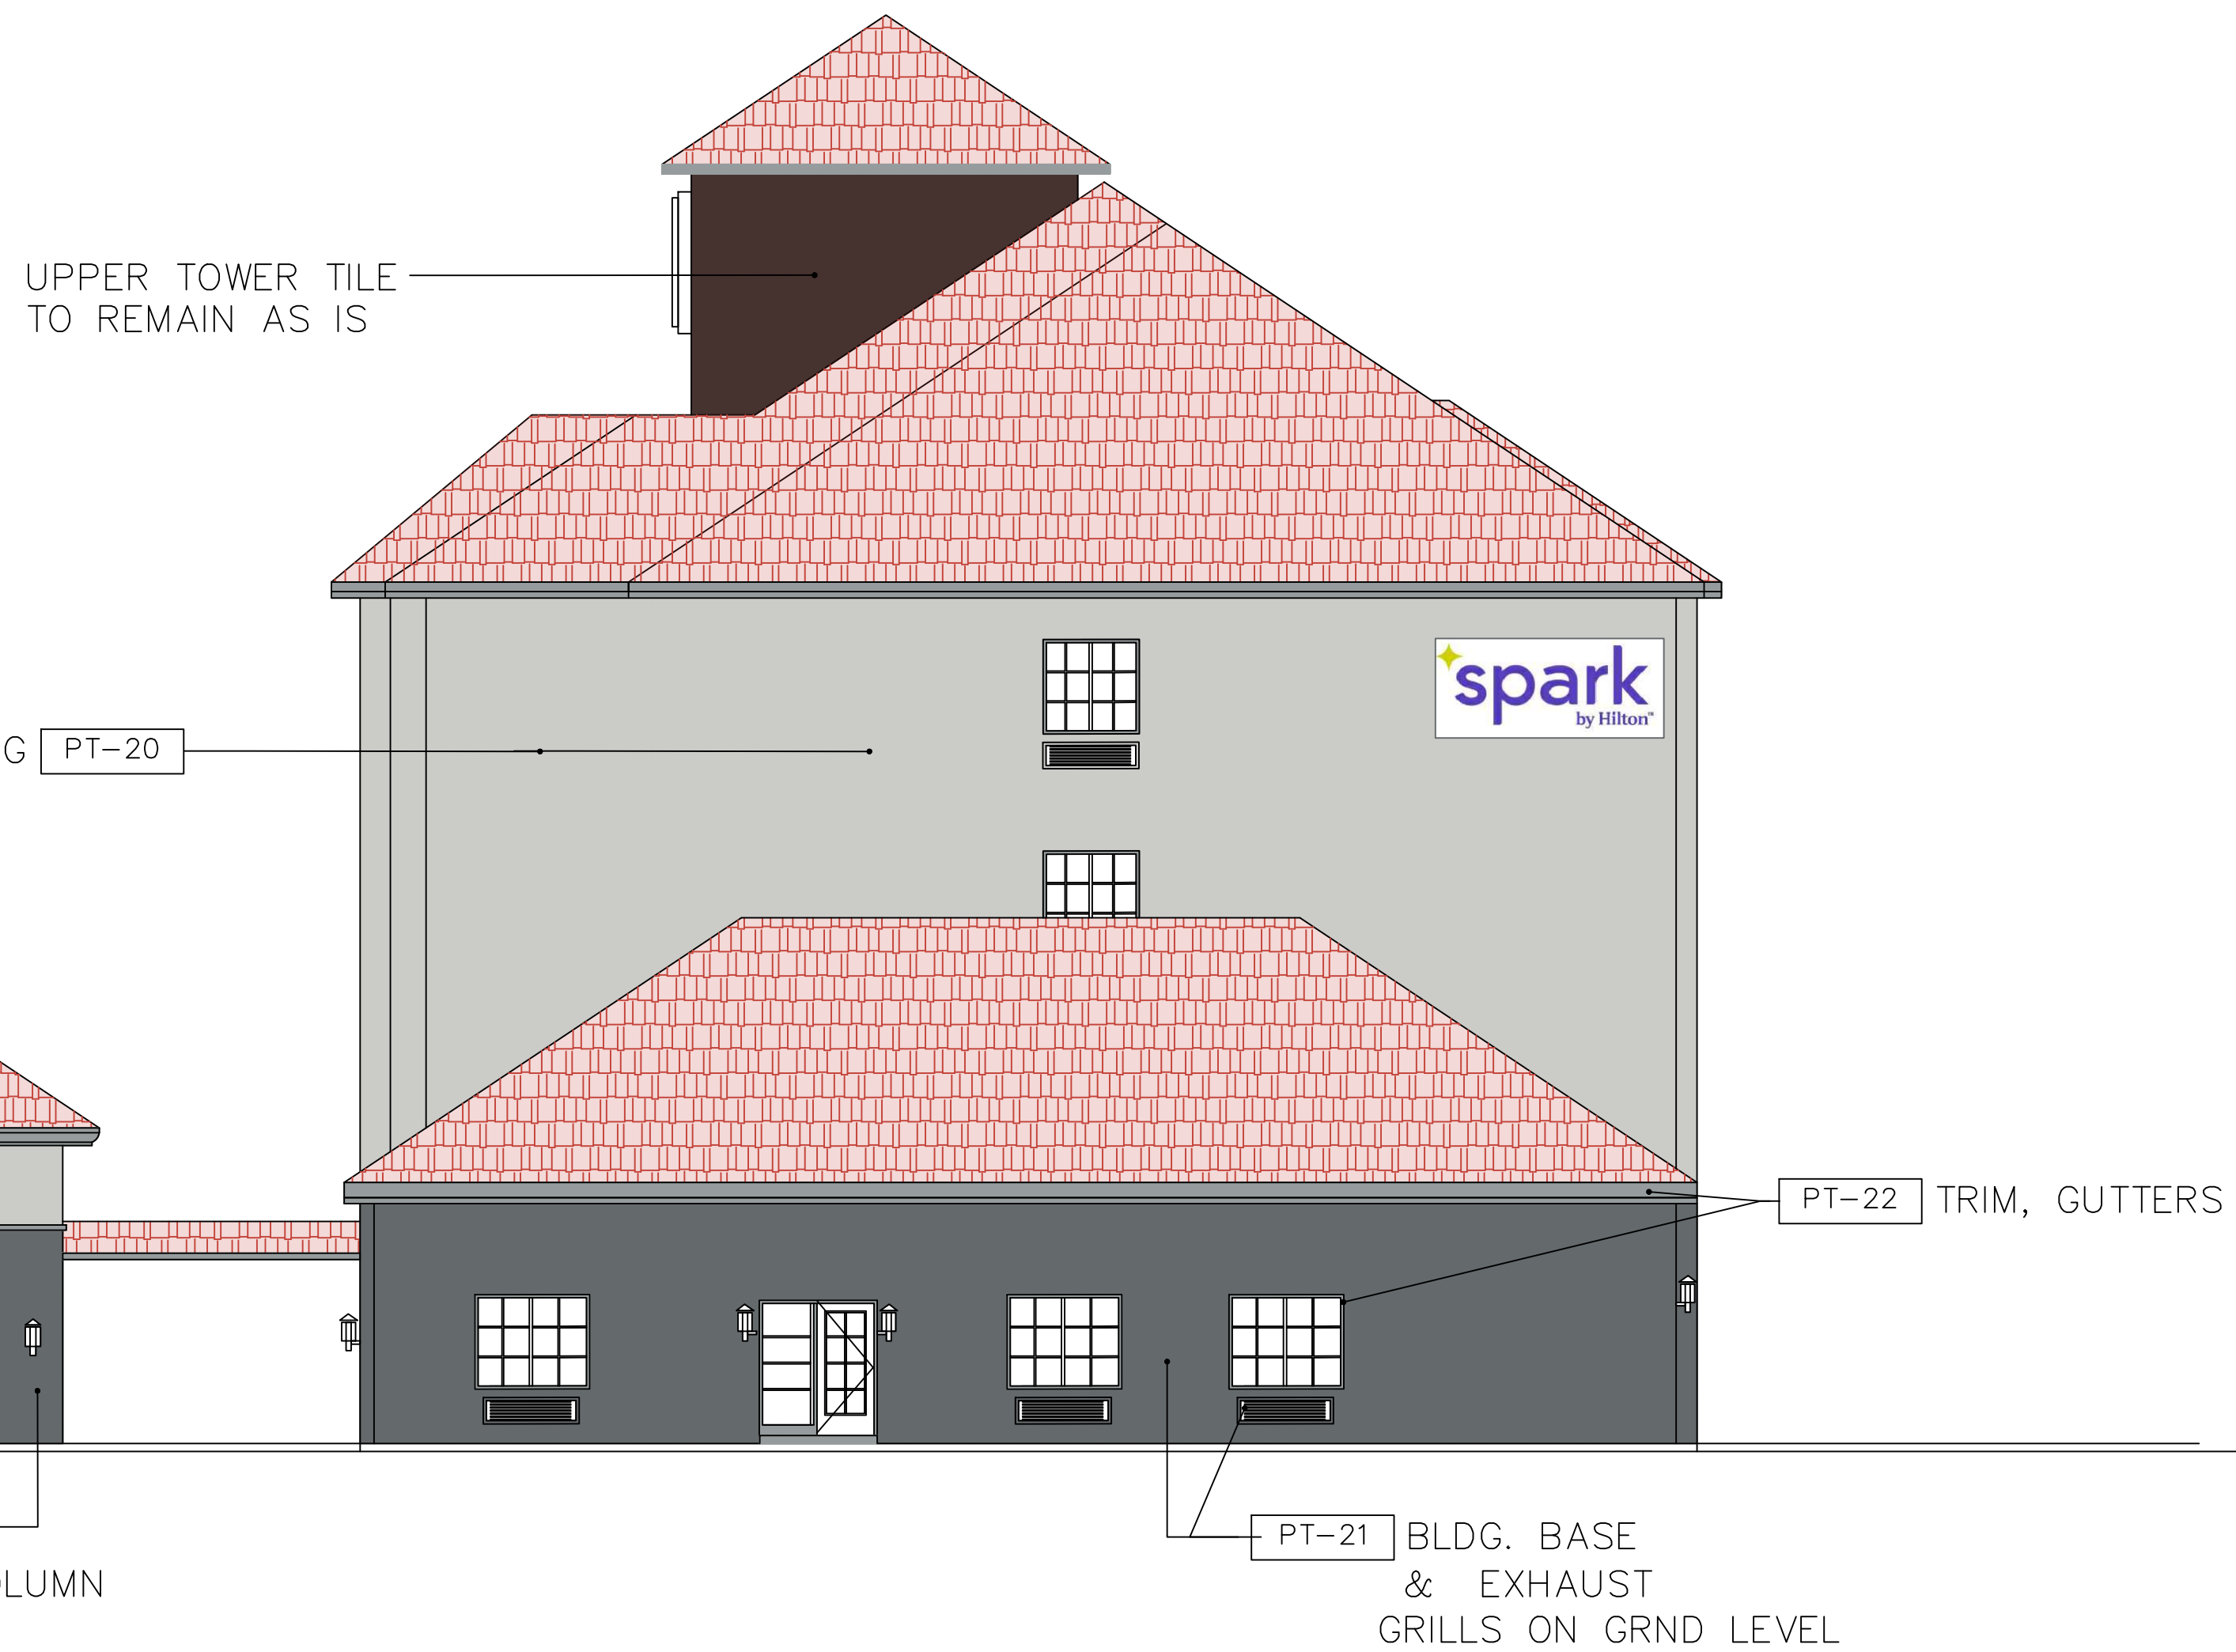


FRONT END OF BUILDING - WEST SIDE EXTERIOR PAINT FINISHES PLACEMENT

1
SCALE: 1/8" = 1'-0"



NOT FOR CONSTRUCTION
THIS PACKAGE IS REPRESENTATIVE OF DESIGN CRITERIA AND IS NOT FOR CONSTRUCTION. THE OWNER/FRANCHISEES CONSULTING ARCHITECT AND ENGINEERS SHALL BE RESPONSIBLE FOR VERIFYING AND COMPLYING WITH ALL APPLICABLE LAWS (I.E. ADA), CODES, ORDINANCES, RULES, REGULATIONS, AND OTHER LEGAL REQUIREMENTS OF ADMINISTRATIVE AUTHORITIES HAVING JURISDICTION.

ADA CLAUSE
ALL ROOMS AND AREAS MUST BE ADA COMPLIANT AND MEET APPLICABLE FIRE CODES. CUSTOMER IS RESPONSIBLE FOR REVIEW AND FINAL APPROVAL OF ALL SPECIFICATIONS. Q&A HOSPITALITY SERVICES, INC. IS NOT RESPONSIBLE FOR AREAS AND ITEMS NOT MEETING LOCAL, STATE, AND FEDERAL FIRE CODE, ADA STANDARDS, AND OTHER APPLICABLE SAFETY STANDARDS.

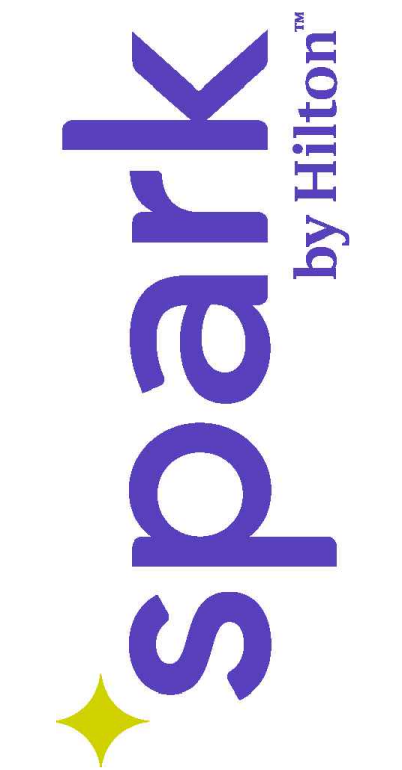

SHEET TITLE: EXTERIOR MURAL

PROPERTY ADDRESS: 2251 Manchester Drive Plainfield, IN 46168

DECOR PACKAGE: SPRING

ISSUE DATE: JANUARY 2025

REVIS DATE: MAY 2025

SHEET:

ID-305