

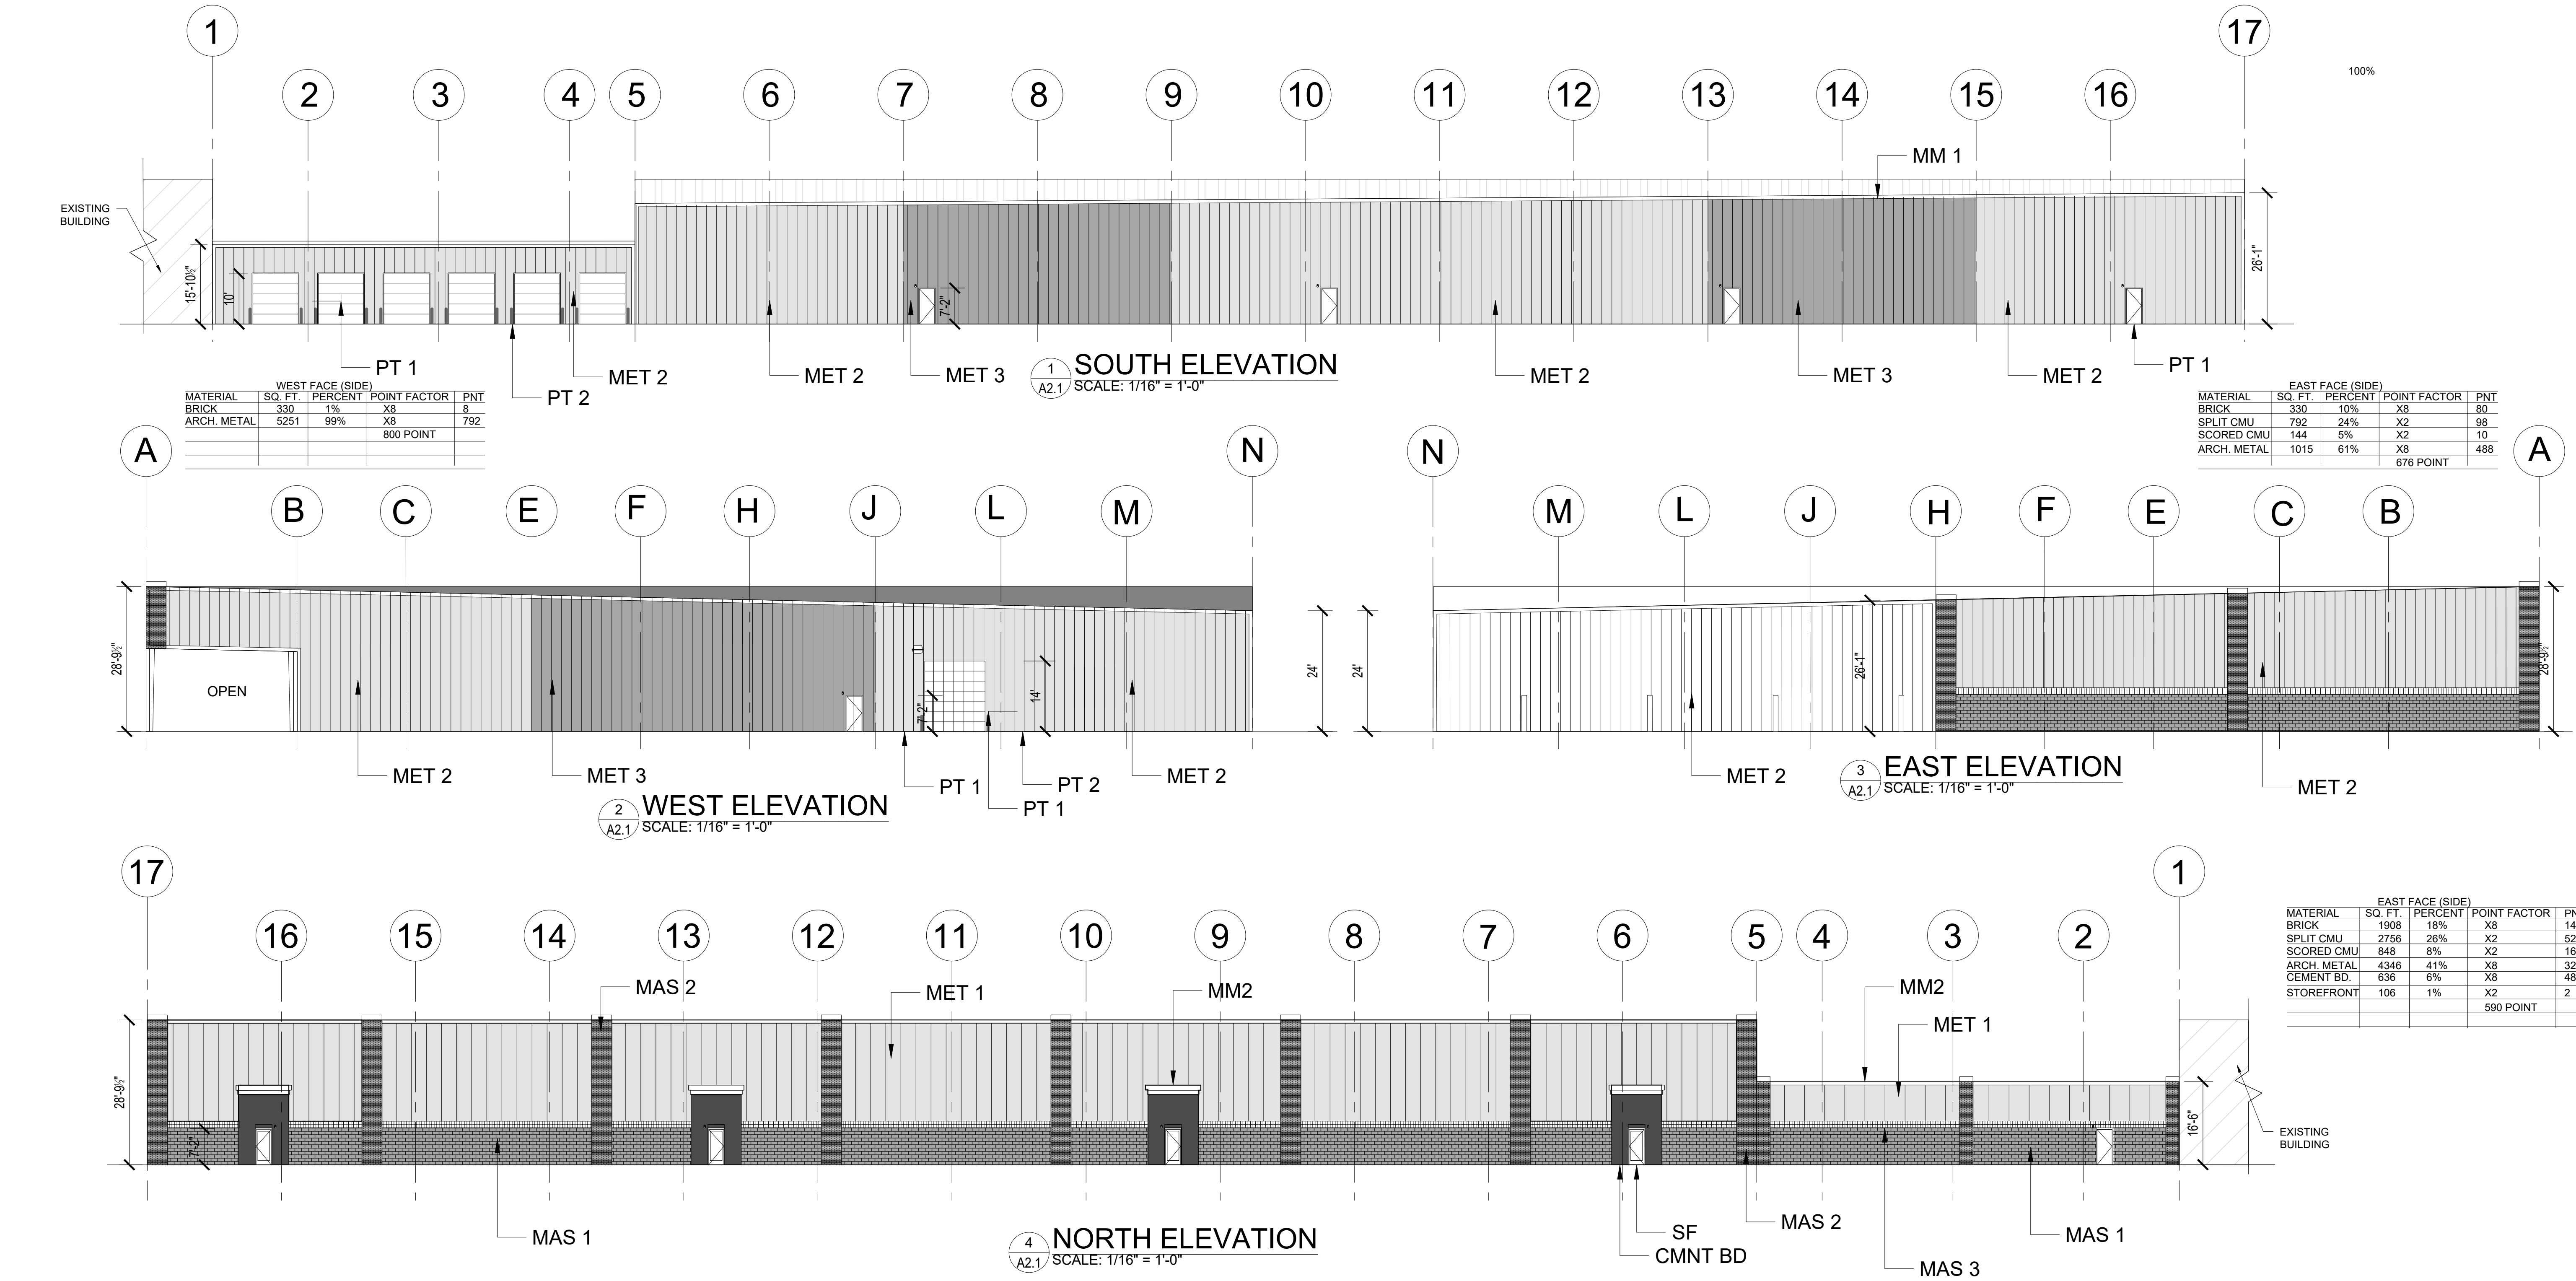


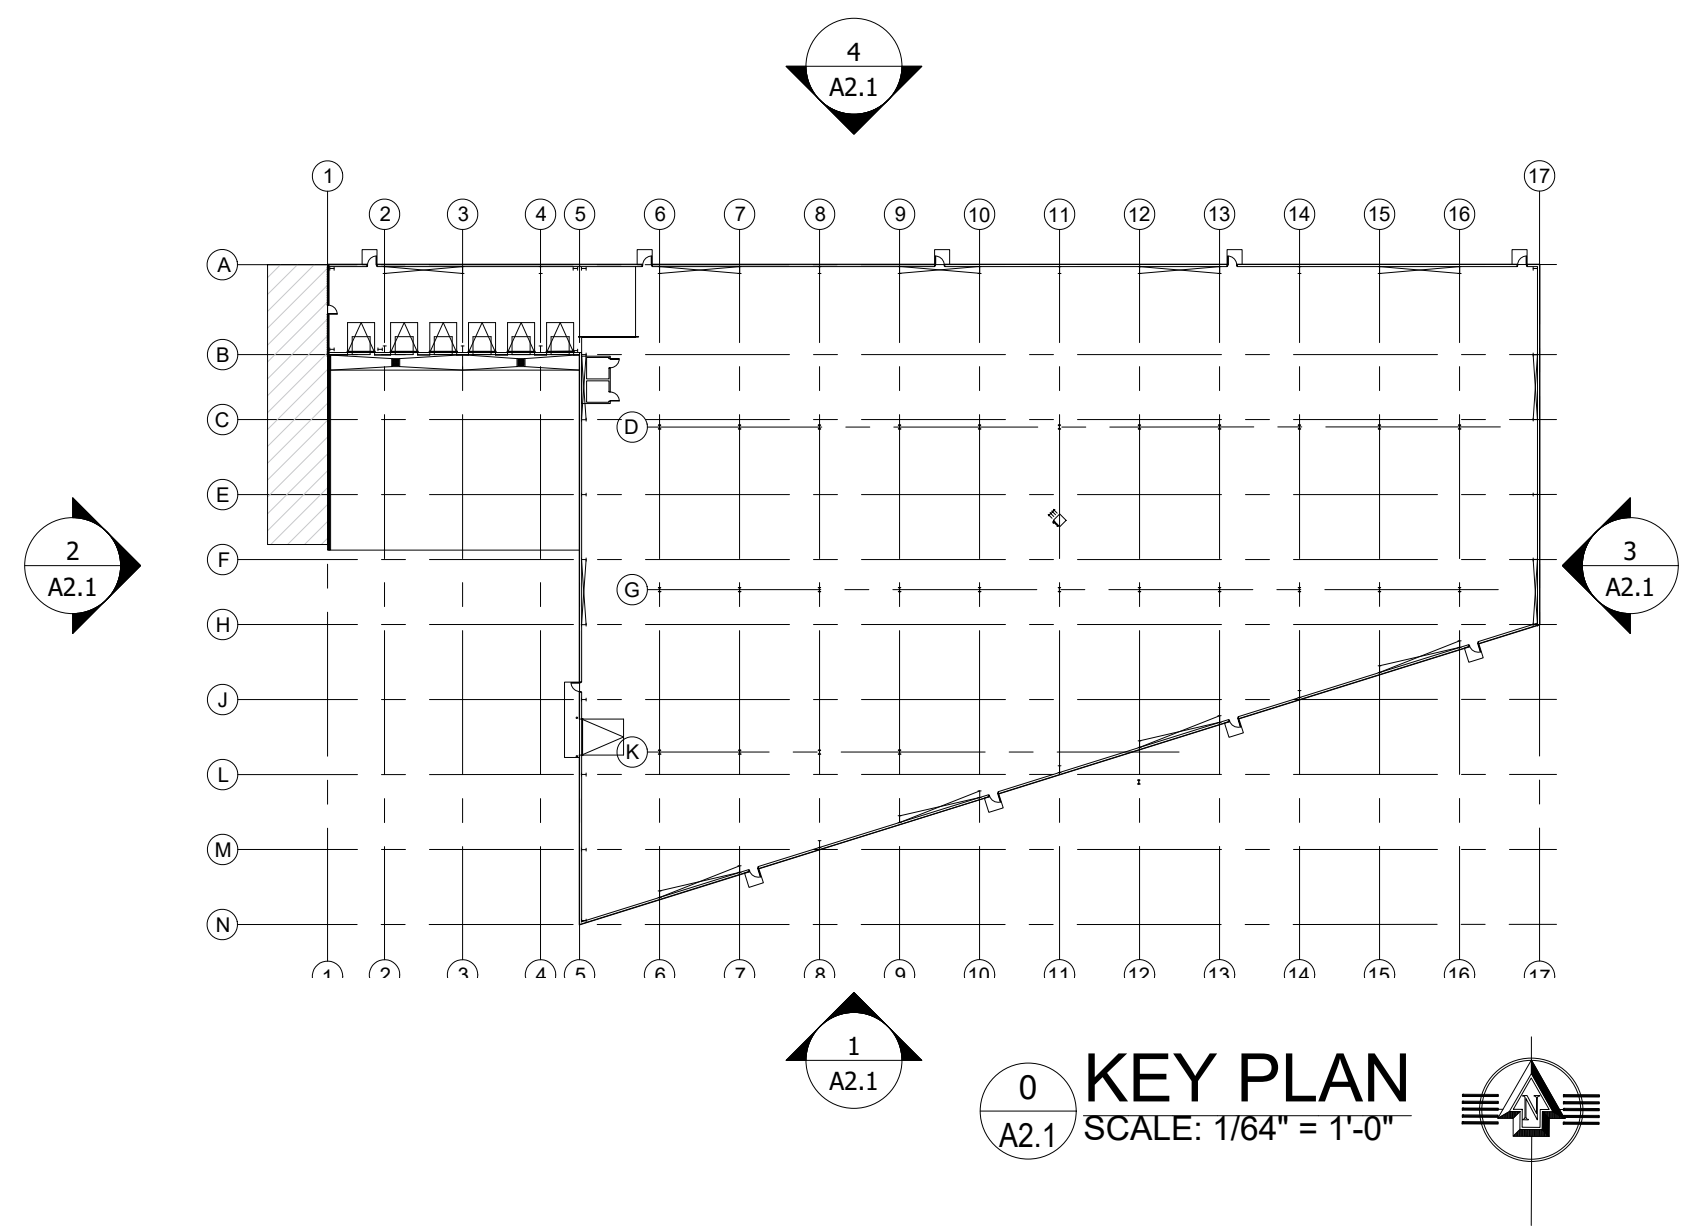

EXTERIOR MATERIALS

MARK	DESCRIPTION	MFG	MODEL/TYPE	COLOR	FINISH
MET 1	DECORATIVE METAL PANEL	NUCOR	WALL PNL- 42" CF STRIATED	REGAL GRAY	SMOOTH
MET 2	DECORATIVE METAL PANEL	NUCOR	WALL PNL- 42"	FOX GRAY	EMBOSSD RIB
MET 3	DECORATIVE METAL PANEL	NUCOR	WALL PNL- 42"	CHARCOAL	RIBBED
MM 1	MISC. METAL -GUTTER	NUCOR	10" GUTTER / 6X6 DS	WHITE	--
MM 2	MISC. METAL -COPING	LOCAL SUPPLIER	PREFINISHED METAL	WHITE	--
SF(glass)	STOREFRONT	VISTA OR SIM.	DBL. PANE, LOW-E	CLEAR ADON.	--
CMNT BD	CEMENTIOUS BOARD	JAMES HARDIE OR SIMILAR	STANDARD TEXTURE	DARK GRAY	--
PT 1	EXTERIOR PAINT	SHERWIN	INDUSTRIAL ENAMEL	DARK GRAY	GLOSS
PT 2	EXTERIOR PAINT	SHERWIN	INDUSTRIAL ENAMEL	SAFETY YELLOW	GLOSS
MAS 1	SPLIT FACED CMU	OLD CASTLE	SPLIT FACED UNIT	DARK GRAY (INTEGRAL)	TEXTURED
MAS 2	SYNTHETIC MASONRY	SYNERGY	STANDARD BRICK LOOK	MED GRAY (INTEGRAL)	TEXTURED
MAS 3	SMOOTH FACED CMU	OLD CASTLE	SMOOTH FACED UNIT	RAW (TO BE PAINTED)	SMOOTH

MATERIAL	SQ. FT.	PERCENT	POINT FACTOR	PNT
ARCH. METAL	9122	100%	X8	800
			800 POINT	

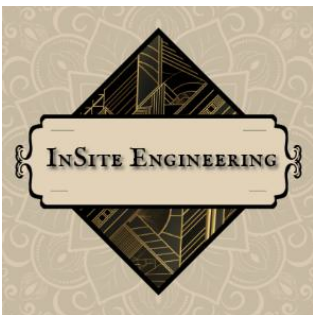

16308 Ketton Drive
Noblesville, IN
46060
P: (317) 691-5294



ATTN: JOEL FRITZ
317-782-8300

INTEGRITY ROTATIONAL
MOLDING
NEW BUILDING
HENDRICKS COUNTY
701 N CARR ROAD
PLAINFIELD, INDIANA 46168

Date: 03/19/26

No.	Date	Description	City	Comment
1	06-10-26	CITY COMMENT		
2	7-15-26	CITY COMMENT		

SHEET TITLE:

EXTERIOR
ELEVATIONS

SHEET NUMBER:

A2.1

Project No.