

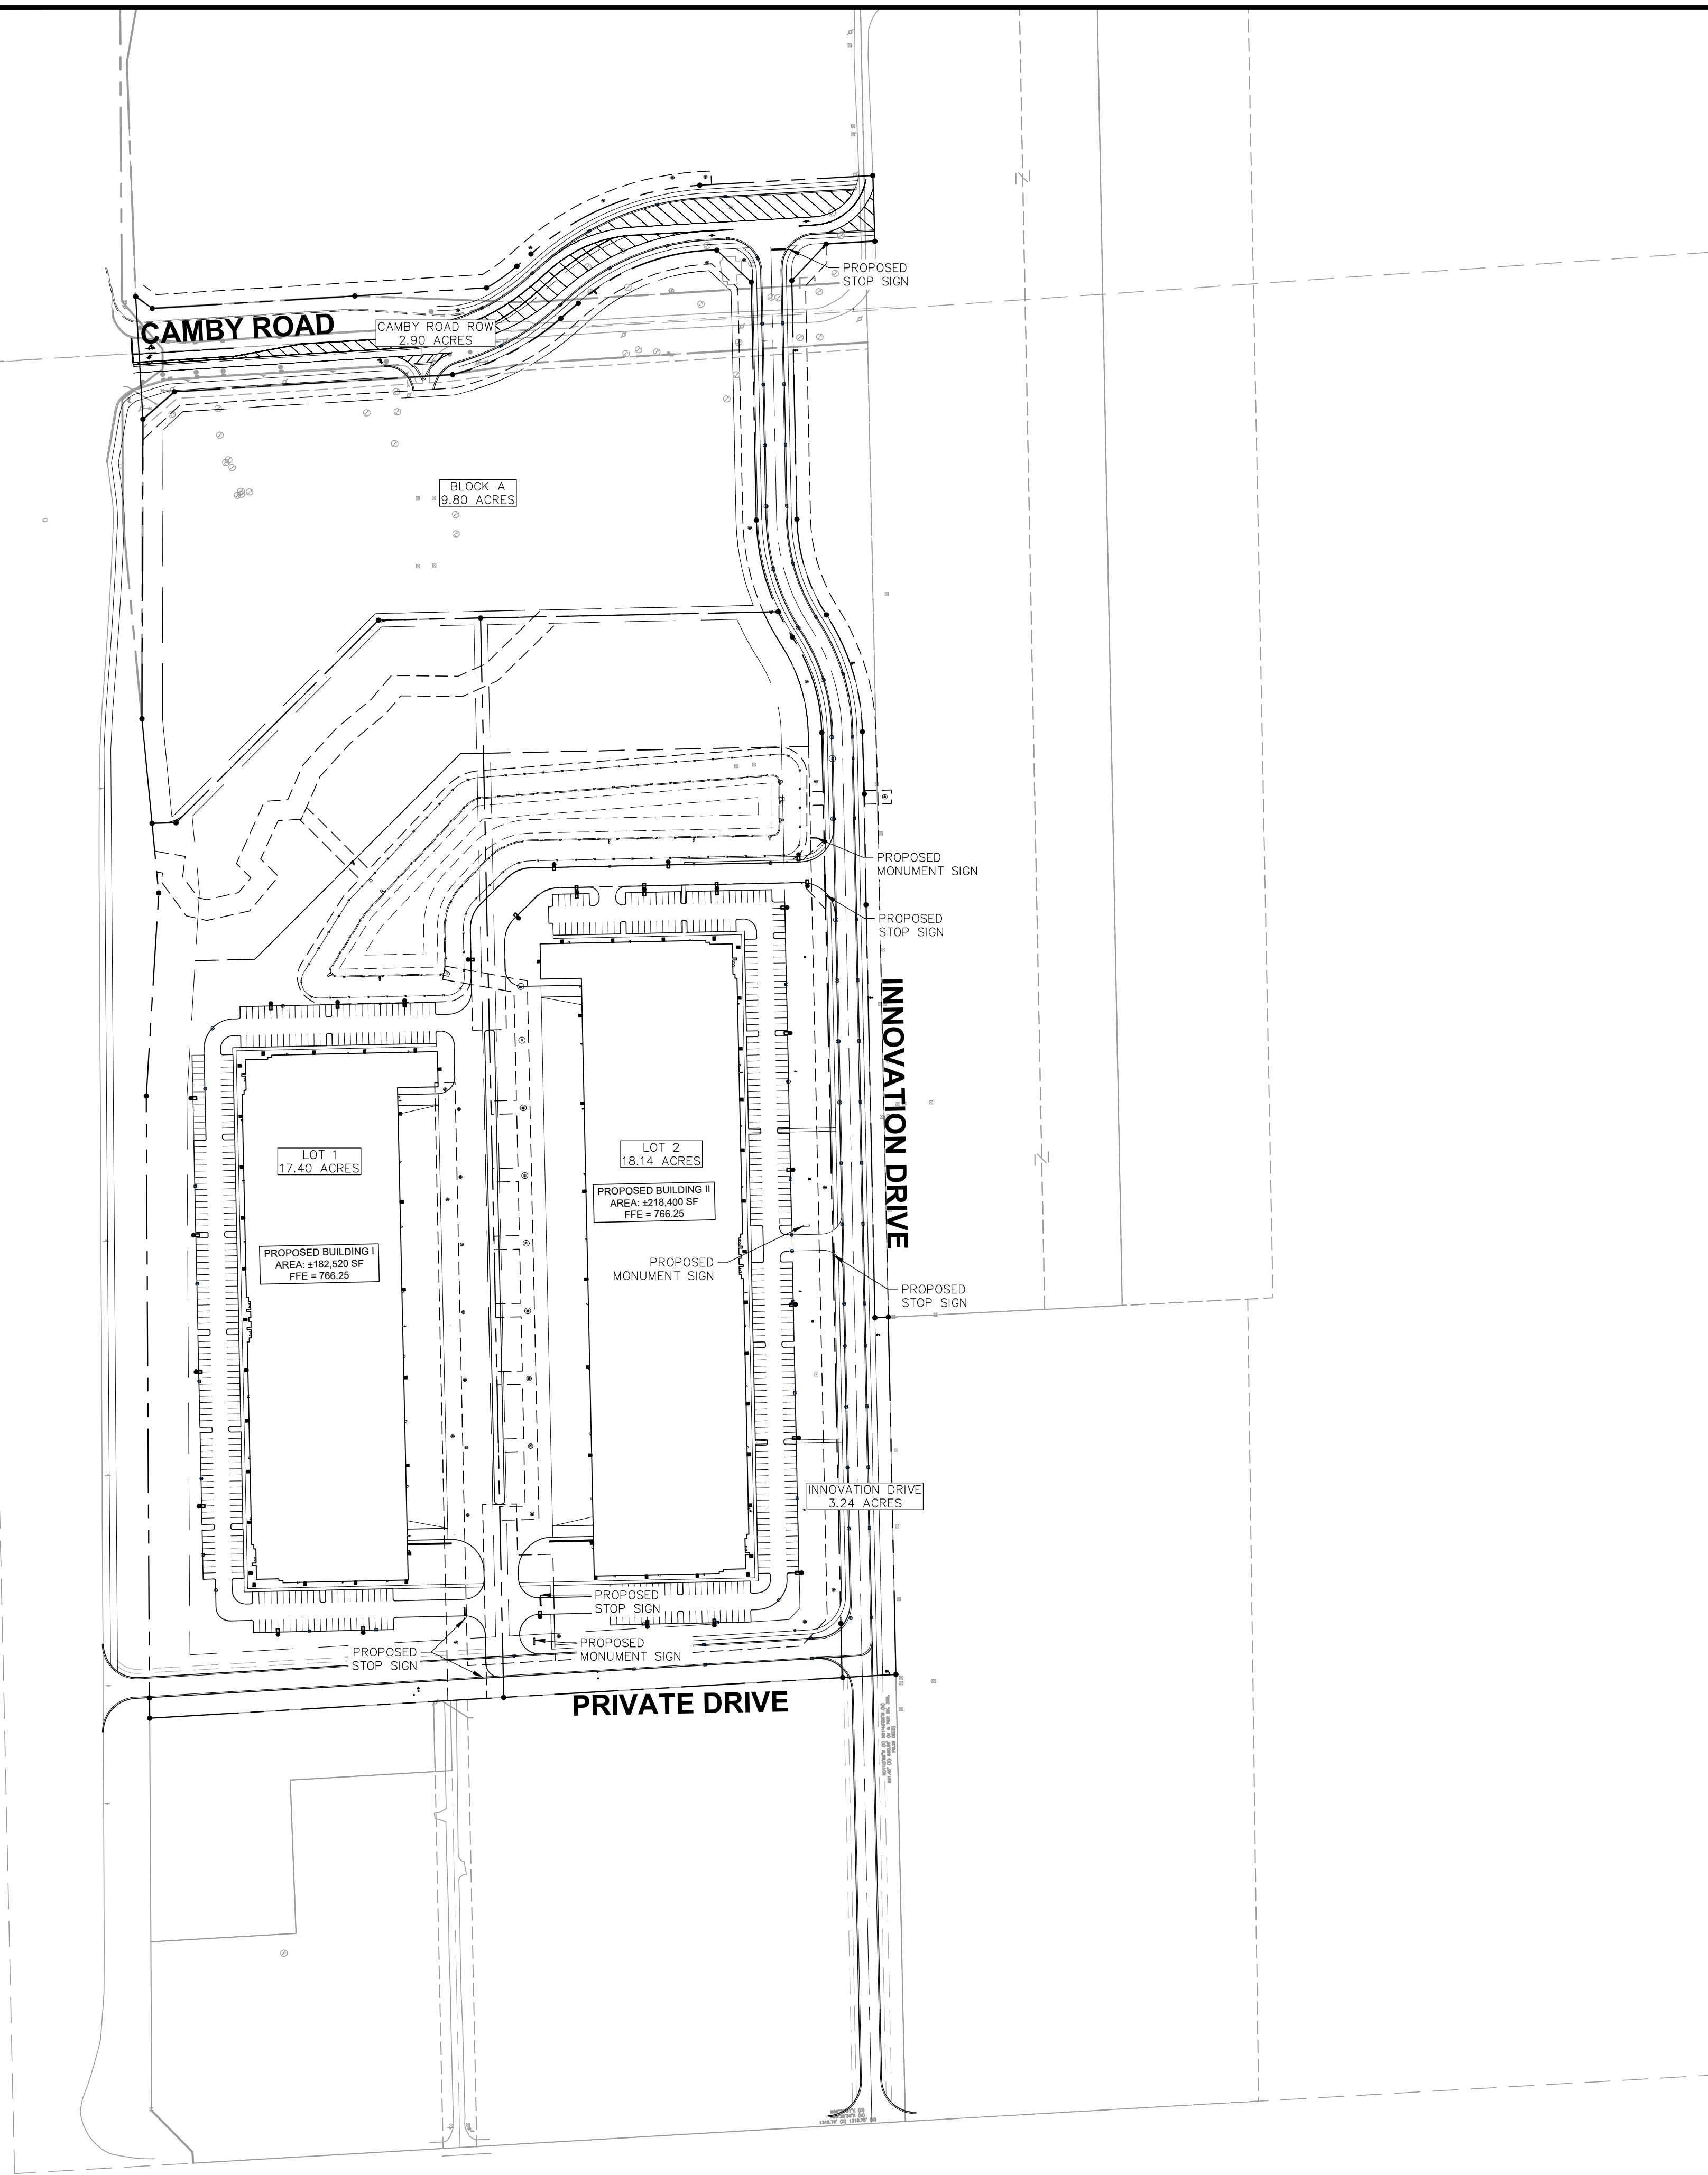
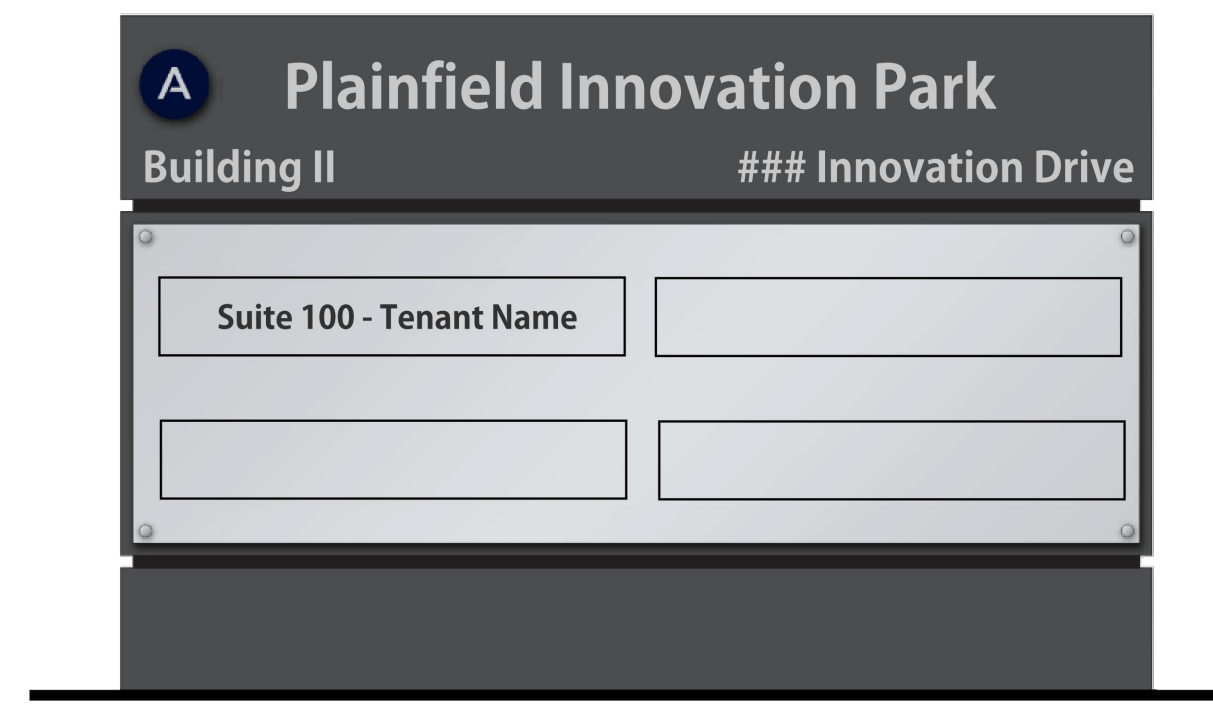


Drawing name: K:\IND\DEV\170008020\_Ambrose\Rock-Creek-Plainfield\IND\2\_Design\CADD\PlanSheets\Primary\Plan\Plainfield\Logistics Park East Phase\170008020\_Ambrose\_PlanSheets\170008020\_0613.dwg C3.0 Jul 30, 2024 6:17pm by: csm/ncoski  
 This document, together with the concepts and designs presented herein, is intended only for the specific purpose and client for which it was prepared. Reuse of and improper reliance on this document without written authorization and adaptation by Kimley-Horn and Associates, Inc. shall be without liability to Kimley-Horn and Associates, Inc.

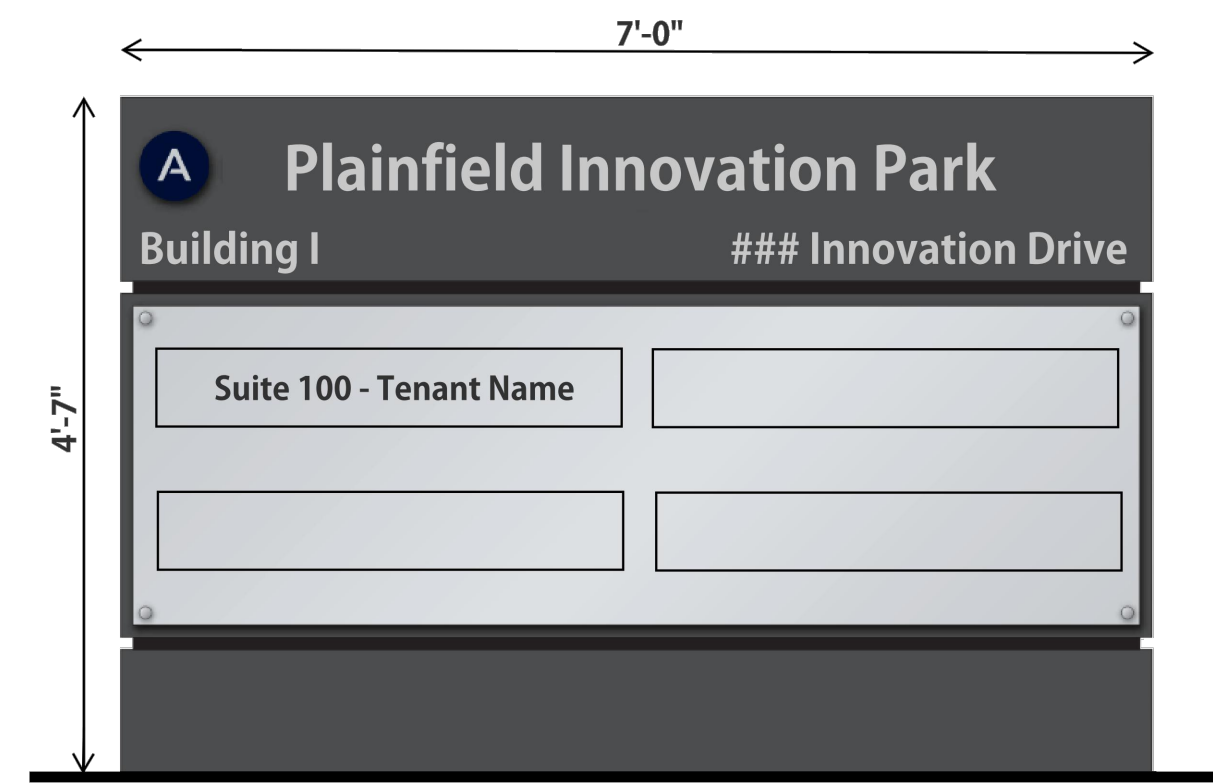

Indiana Utilities Protection Service  
**Call 811**  
 before you dig

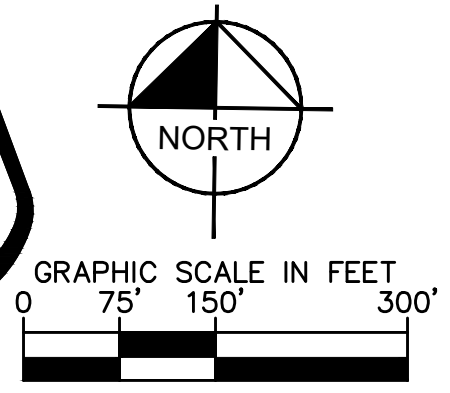

**Building Monument Signage**

PLAINFIELD INNOVATION PARK PLAINFIELD, IN	STOP SIGN CONTROL PLAN	AMBROSE	REVISIONS	DATE	BY
ORIGINAL ISSUE: 06/20/2024	KHA PROJECT NO. 170008020	SHEET NUMBER <b>EX.1</b>			
SCALE: AS NOTED DESIGNED BY: CSM DRAWN BY: CAN CHECKED BY: BAS					
2024 KIMLEY-HORN AND ASSOCIATES, INC. 500 EAST 96TH STREET, SUITE 300, INDIANAPOLIS, IN 46240 WWW.KIMLEY-HORN.COM					