


Curve Table					
Curve #	Delta	Radius	Length	Chord	Chord Bearing
C4	038°56'20"	146.50'	99.56'	97.66'	S19°41'41"E
C5	031°53'48"	132.00'	73.48'	72.54'	S23°12'57"E
C6	008°22'57"	95.00'	13.90'	13.89'	S11°27'32"E
C7	070°37'32"	35.00'	43.14'	40.46'	S50°57'47"E
C1	081°15'07"	76.00'	107.78'	98.97'	S51°32'09"E
C2	079°18'55"	64.50'	89.29'	82.33'	S50°34'03"E
C3	090°00'00"	90.00'	141.37'	127.28'	N45°13'31"W

Line Table		
Line #	Direction	Length
L3	S39°09'51"E	22.20'
L4	S15°39'01"E	46.86'
L5	S86°16'33"E	47.35'
L6	S00°46'06"E	18.05'
L1	N03°48'39"W	141.45'
L2	N00°13'31"W	156.00'

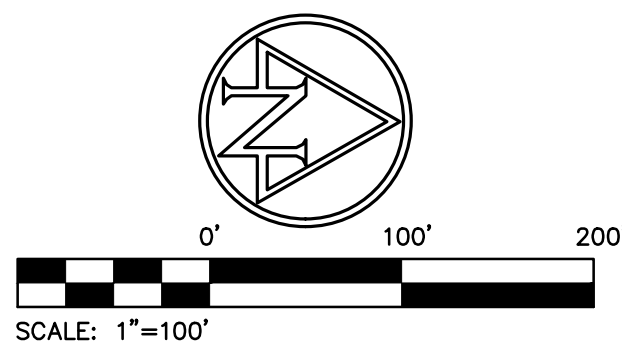

**EXISTING LEGEND**

- ⊠ CURB INLET
- ⊞ COMBINATION POLE
- ⊞ DETECTOR HOUSING
- ⊞ DRAINAGE MANHOLE
- ⊞ GUY WIRE
- ⊞ LIGHT WIRE
- ⊞ POST
- ⊞ POWER POLE
- ⊞ SIGN
- ⊞ TELEPHONE MARKER SIGN
- ⊞ TREE
- ⊞ TRAFFIC MANHOLE
- ⊞ TRAFFIC POLE
- ohe OVERHEAD ELECTRIC LINE
- otr OVERHEAD TRAFFIC LINE
- pvc PLASTIC PIPE
- rcp REINFORCED CONCRETE PIPE
- MES METAL END SECTION

**UTILITY LEGEND**

- ETC — ELECTRIC / TELECOMMUNICATIONS LINE
- W — WATER LINE
- FP — FIRE PROTECTION LINE
- RD — ROOF DRAIN LINE
- G — GAS LINE
- SS — SANITARY SEWER LINE
- SWS — STORM SEWER LINE
- P — PAVEMENT UNDERDRAIN
- ⊞ G METER
- ⊞ ELECTRICAL TRANSFORMER
- ⊞ VALVE
- ⊞ WATER METER PIT
- ⊞ FIRE HYDRANT W/ ASSEMBLY

**GENERAL NOTES:**

1. CONTRACTOR SHALL PROTECT AND NOT DESTROY THE PROPERTY CORNER MONUMENTS DURING CONSTRUCTION.
  2. CONTRACTOR TO VERIFY LOCATION, SIZE AND DEPTH OF EXISTING UTILITIES PRIOR TO COMMENCING ANY CONSTRUCTION. CONTACT ENGINEER IF VARIATION EXISTS.
  3. SEE SHEET C002 GENERAL NOTES FOR MORE INFORMATION.
- !! CAUTION !!**
- THE LOCATIONS OF ALL EXISTING UNDERGROUND UTILITIES SHOWN ON THIS PLAN ARE BASED UPON ABOVE GROUND EVIDENCE (including, but not limited to, manholes, inlets, valves, and marks made upon the ground by others) AND ARE SPECULATIVE IN NATURE. THERE MAY ALSO BE OTHER EXISTING UNDERGROUND UTILITIES FOR WHICH THERE IS NO ABOVE GROUND EVIDENCE OR FOR WHICH NO ABOVE GROUND EVIDENCE WAS OBSERVED. THE EXACT LOCATIONS OF SAID EXISTING UNDERGROUND UTILITIES SHALL BE VERIFIED BY THE CONTRACTOR PRIOR TO ANY AND ALL CONSTRUCTION.
- CALL TOLL FREE  
"811" OR 1-800-382-5544  
— INDIANA UNDERGROUND —



9025 River Road, Suite 200 | Indianapolis, Indiana 46240  
TEL 317.547.5580 | FAX 317.543.0270  
www.structurepoint.com

**INDIANAPOLIS GATEWAY EAST BUSINESS PARK #7**

Plainfield, IN

APPROVAL PENDING  
NOT FOR CONSTRUCTION

CERTIFIED BY

**ISSUANCE INDEX**

<b>DATE:</b>	1/7/2020
<b>PROJECT PHASE:</b>	ISSUE FOR PERMIT


**REVISION SCHEDULE**

NO.	DESCRIPTION	DATE

Project Number 2019.01268

**OVERALL UTILITY PLAN**

**C400**

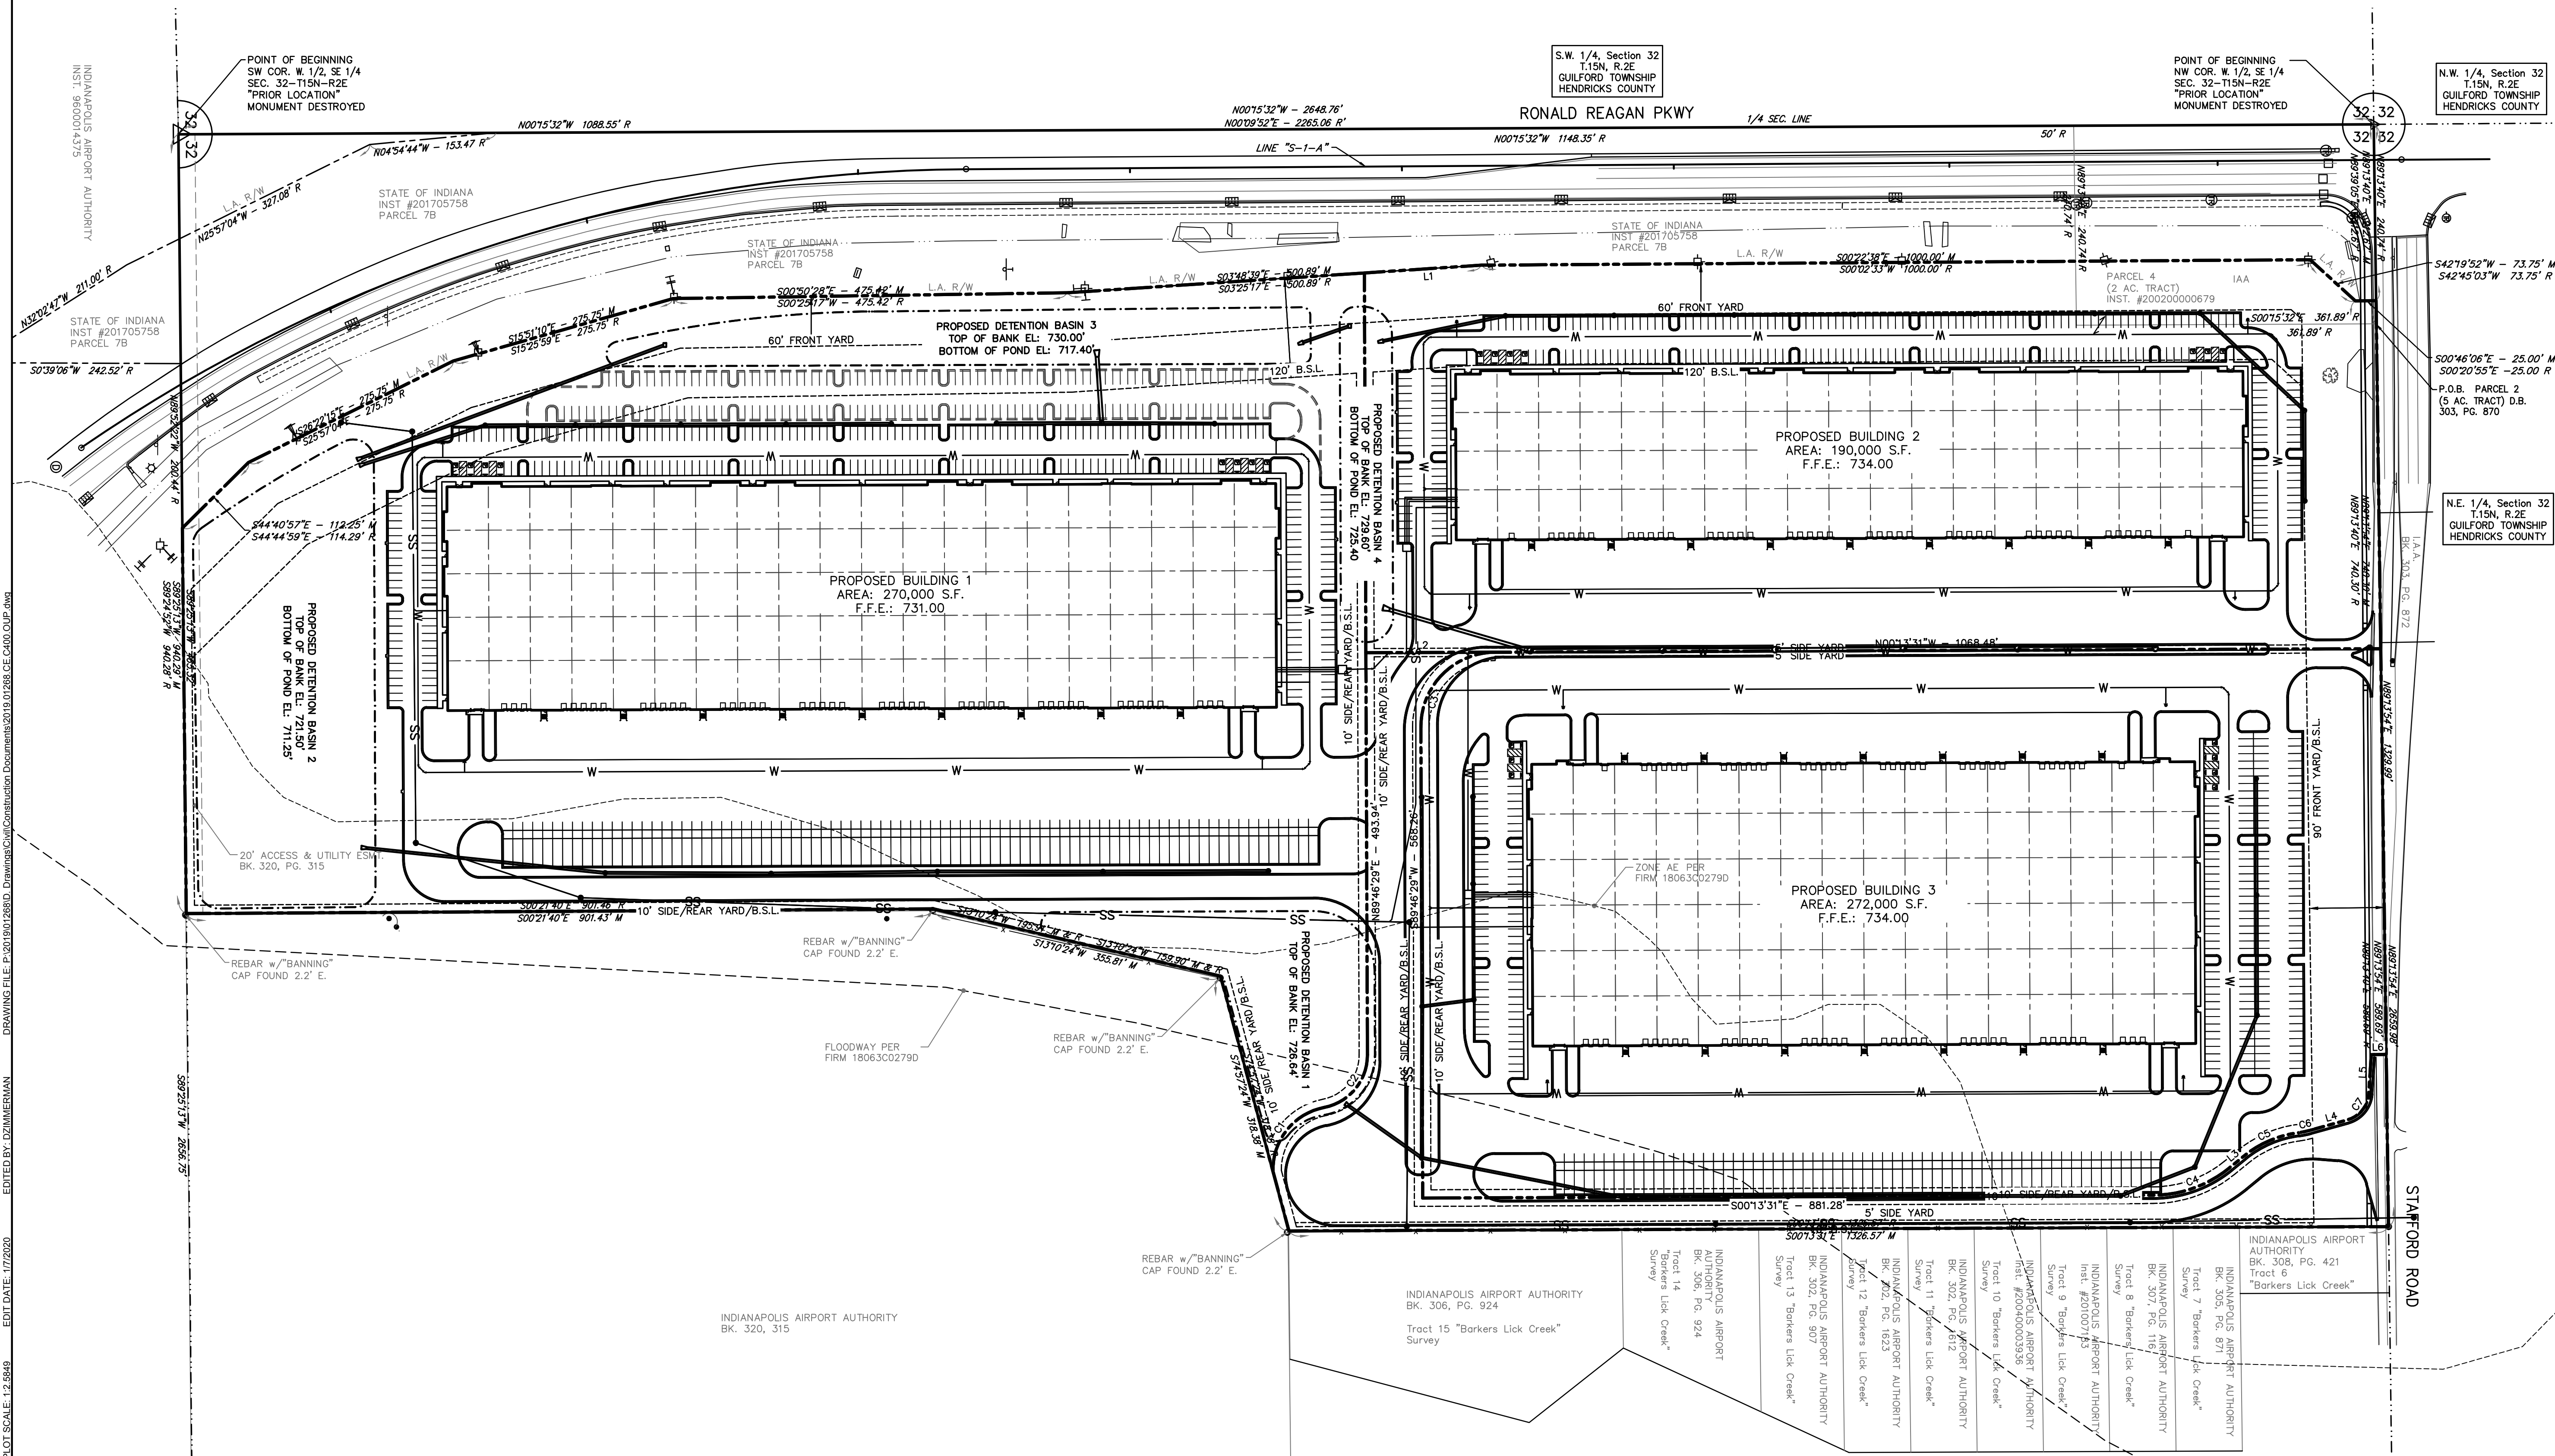

DRAWING FILE: P:\01001268.D; Drawings\Civil\Construction Documents\2019.01.268.CE.C400.CUP.dwg  
EDIT DATE: 1/7/2020  
EDIT DATE: 1/7/2020  
PLOT DATE: 1/14/2020 9:12 PM  
PLOT SCALE: 1:2,500