



File Path: J:\2020\20111 - Wades Car Wash\Drawings\exhibits\20111.Top.Devinc.SKT1.dwg - Date: Aug 21, 2020 - 3:02pm

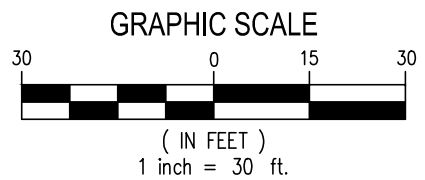

SKETCH PLAN

WADE'S XPRESS WASH
603 W. MAIN STREET
PLAINFIELD, INDIANA 46168

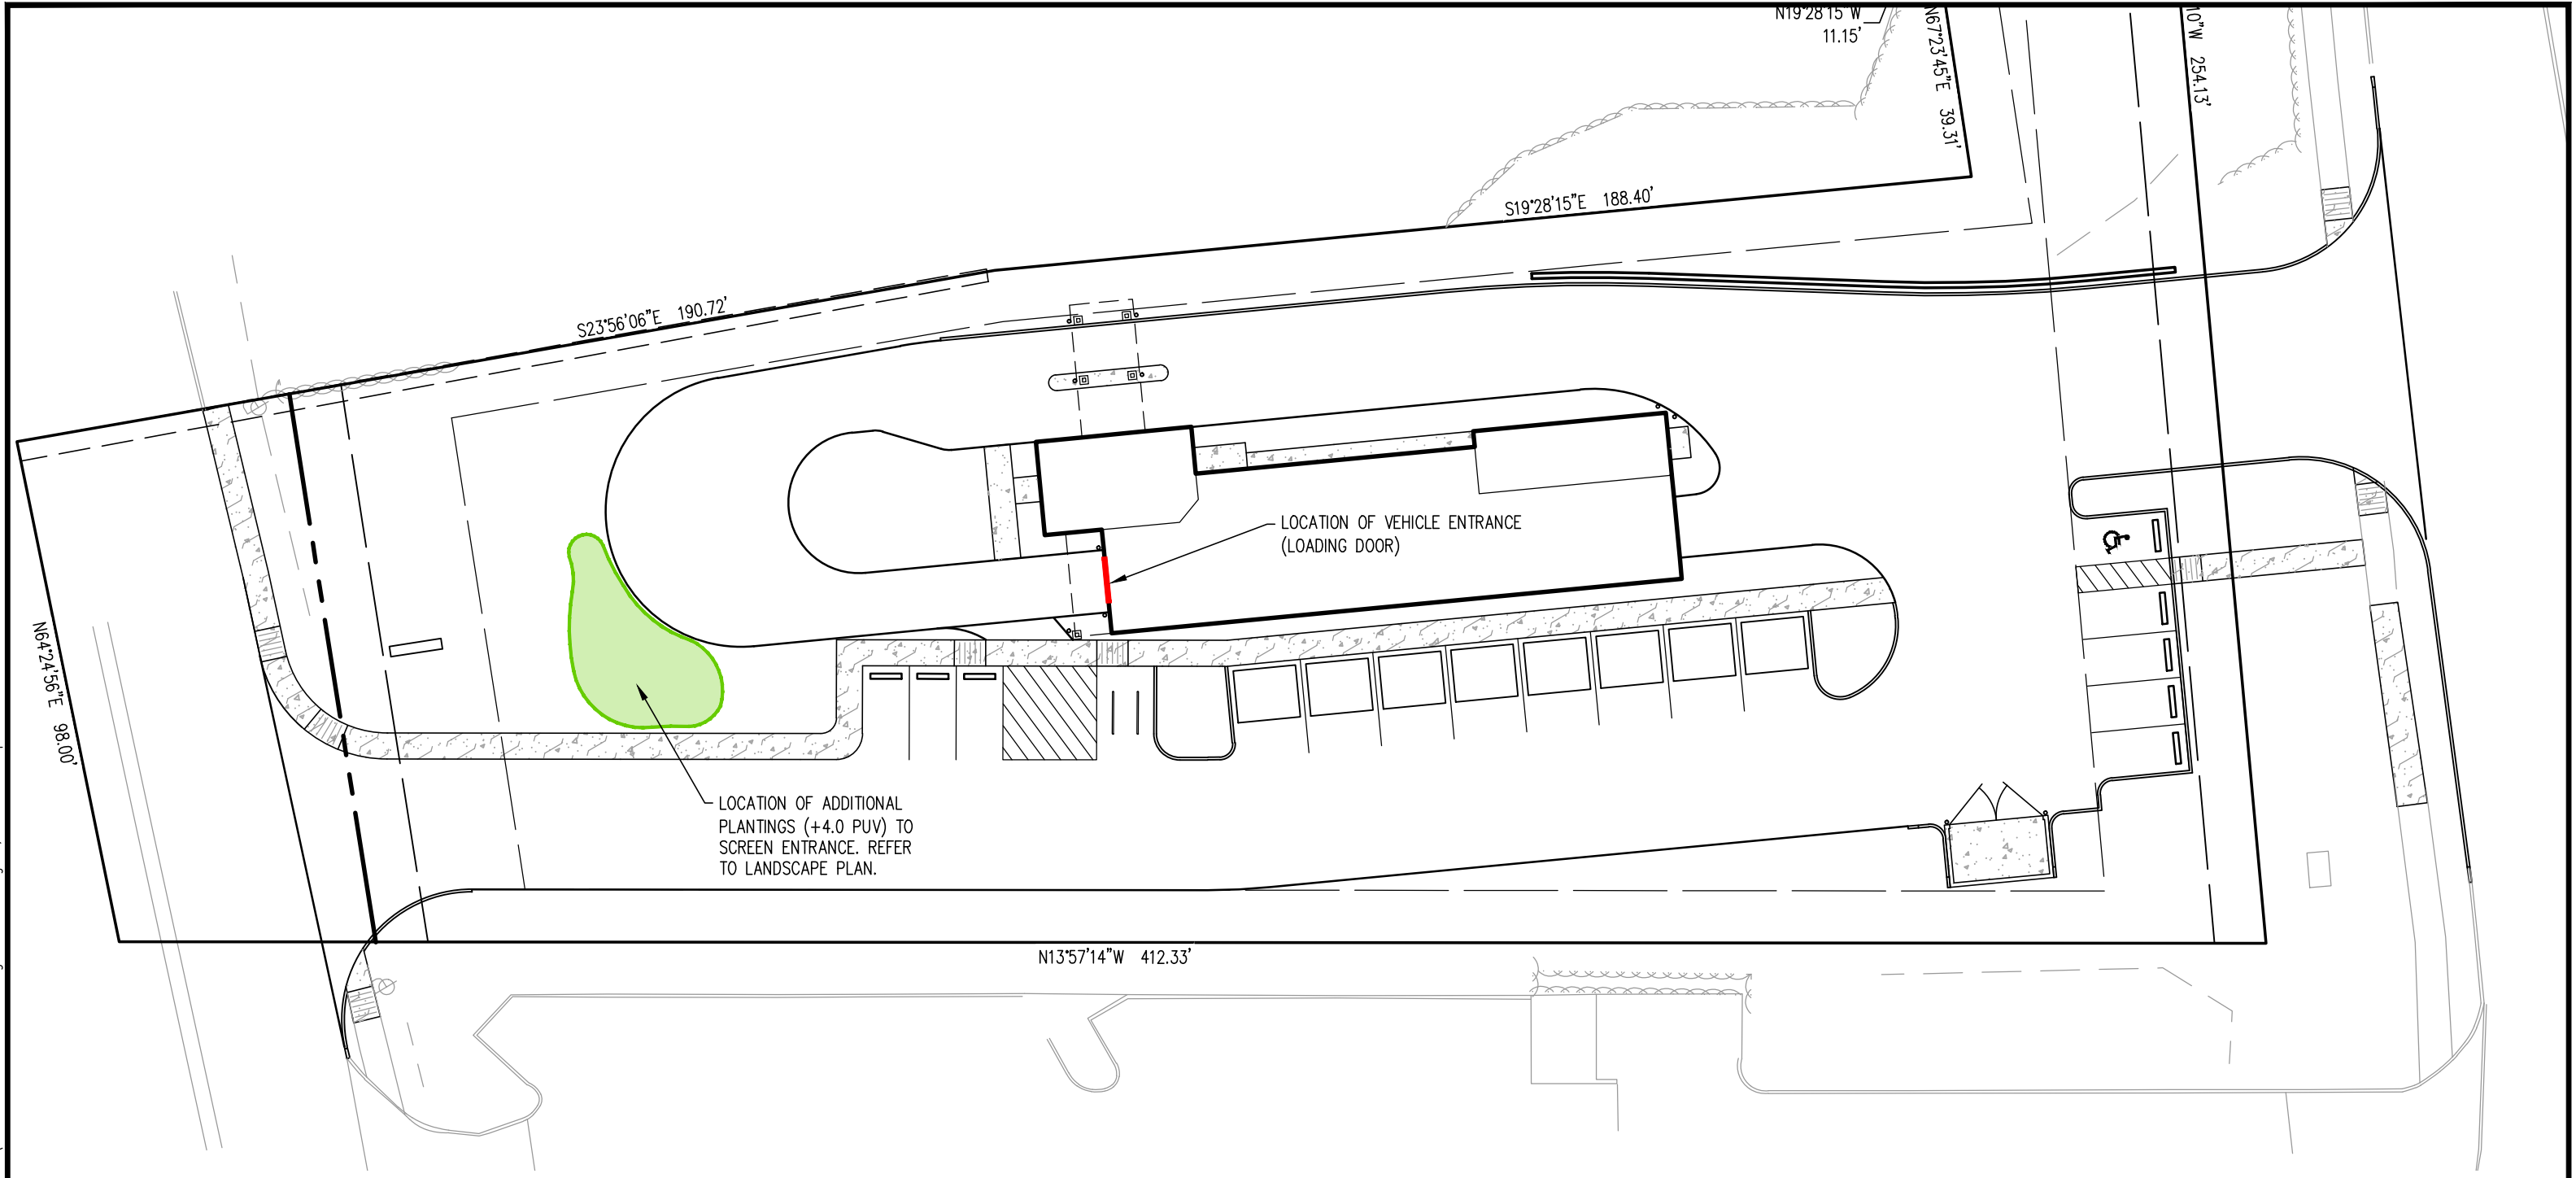

3961 Perry Boulevard
Ph. 317-769-2916
Whitestown, IN 46075
www.innovativeeci.com