
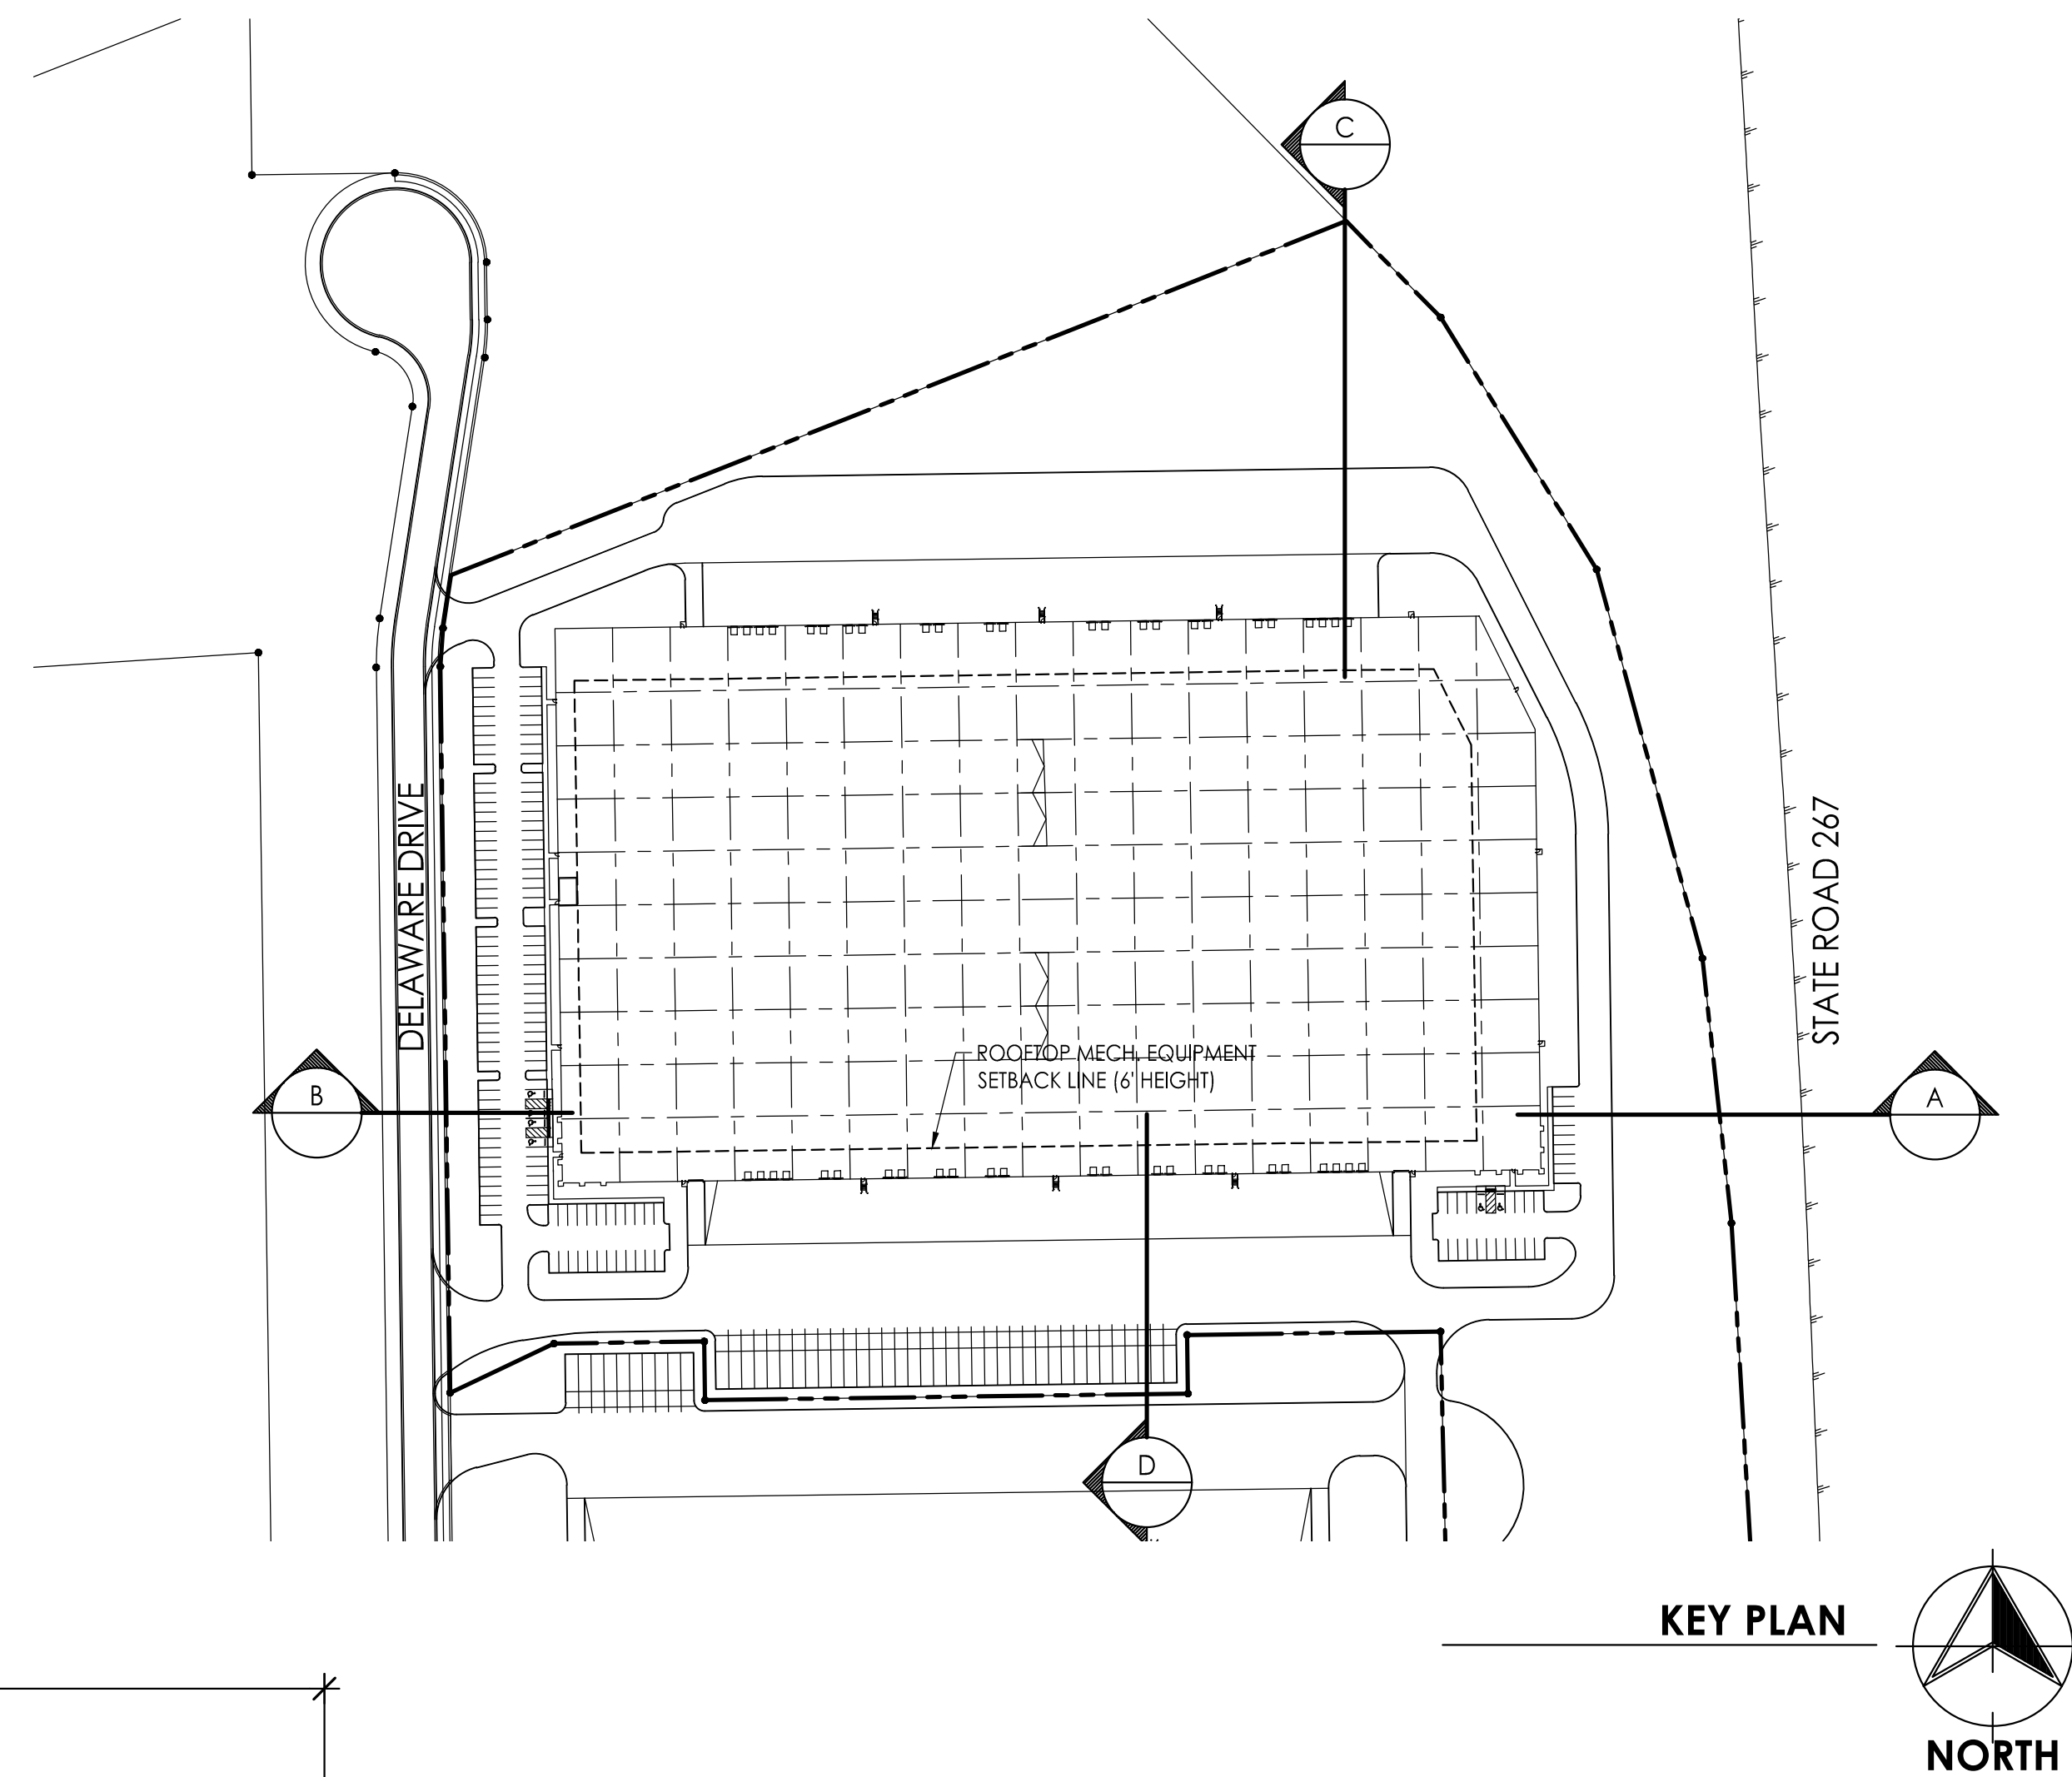
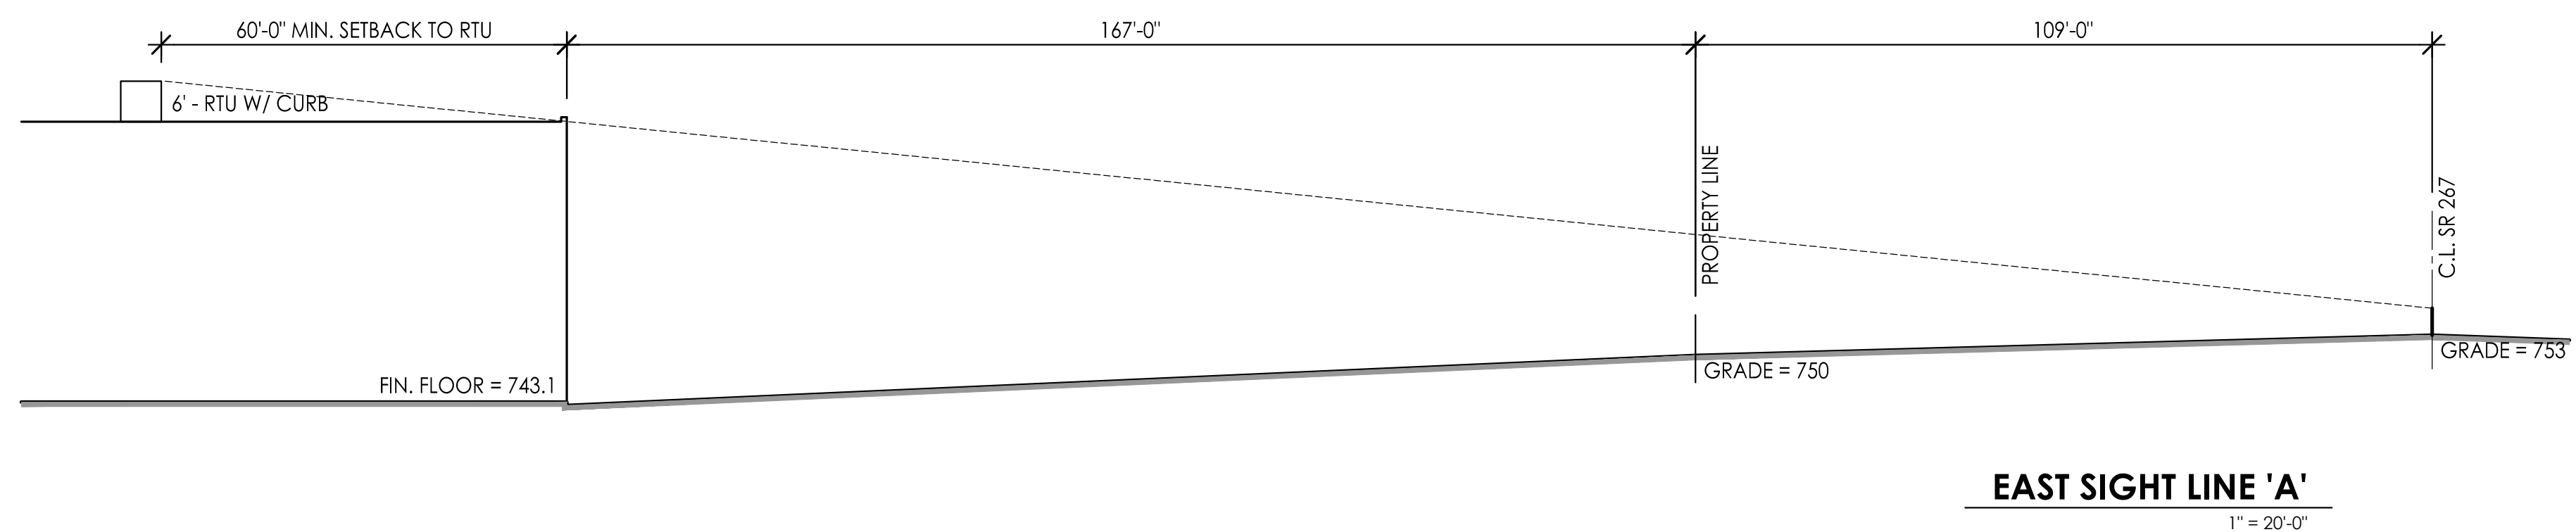
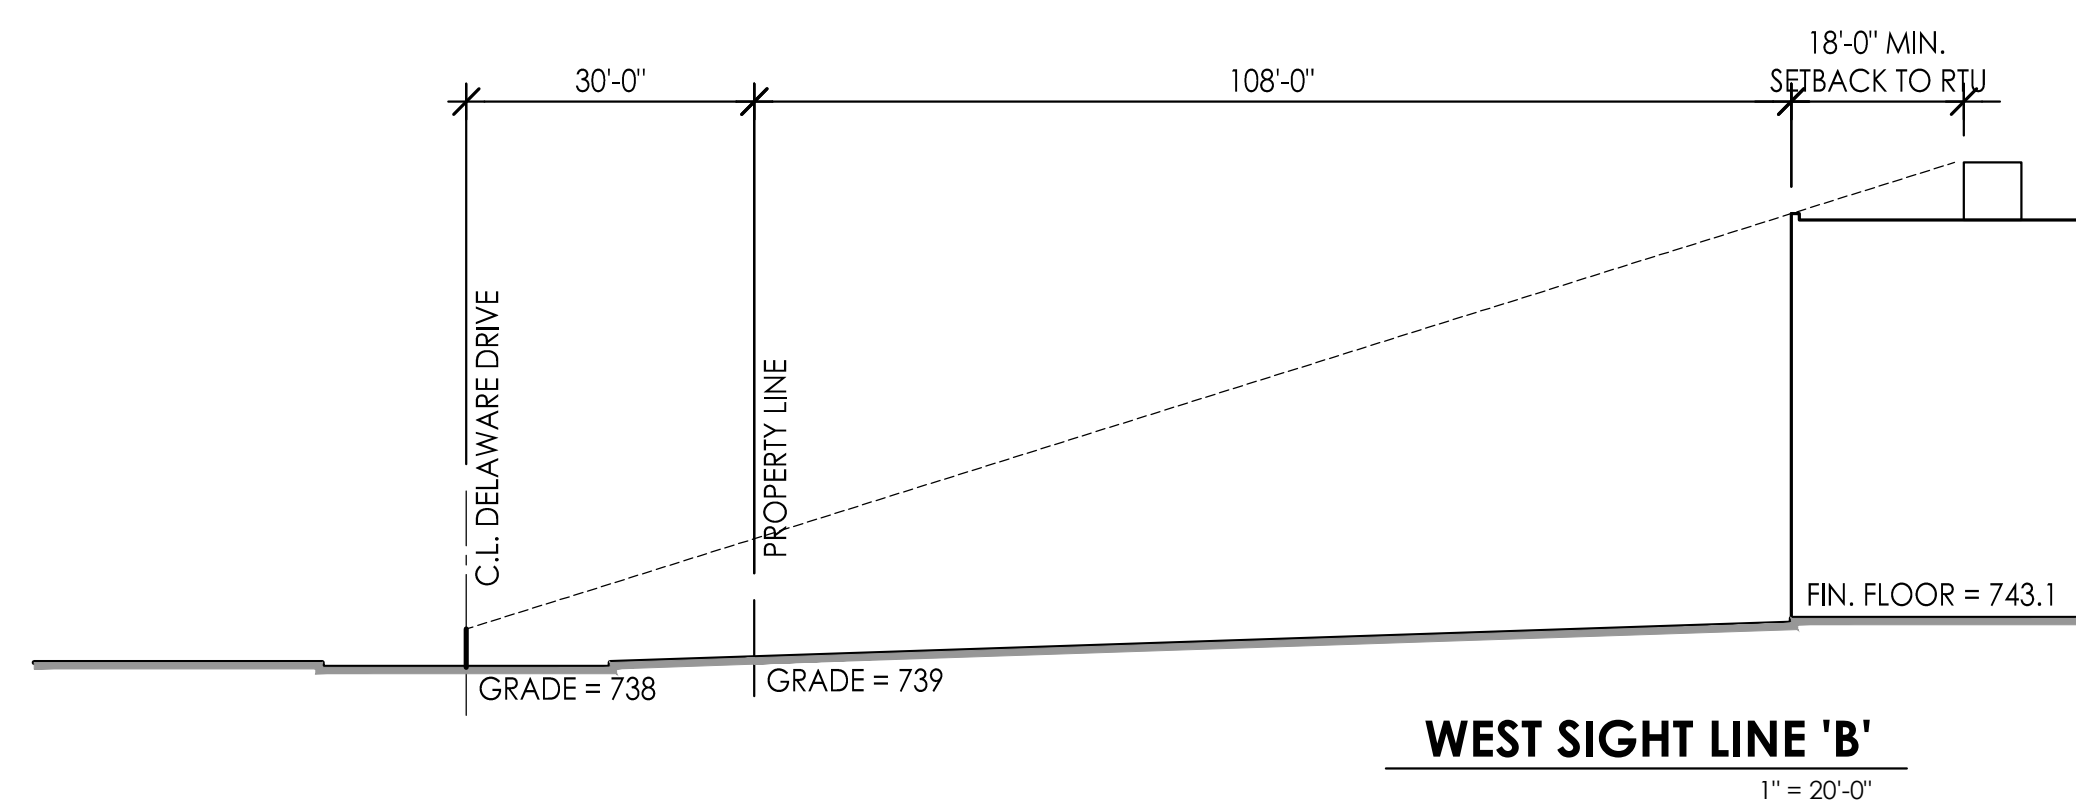
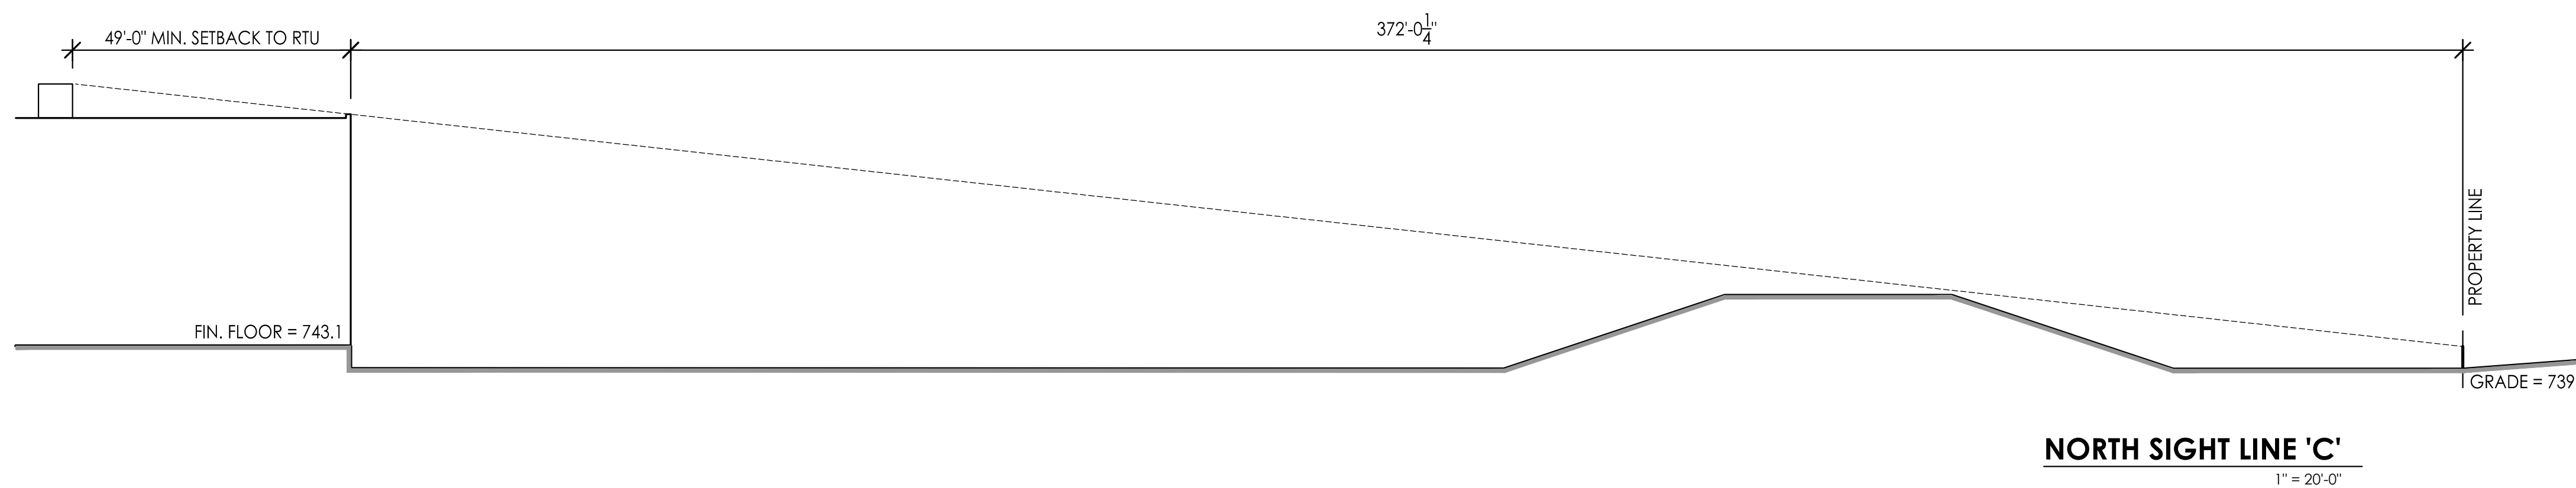
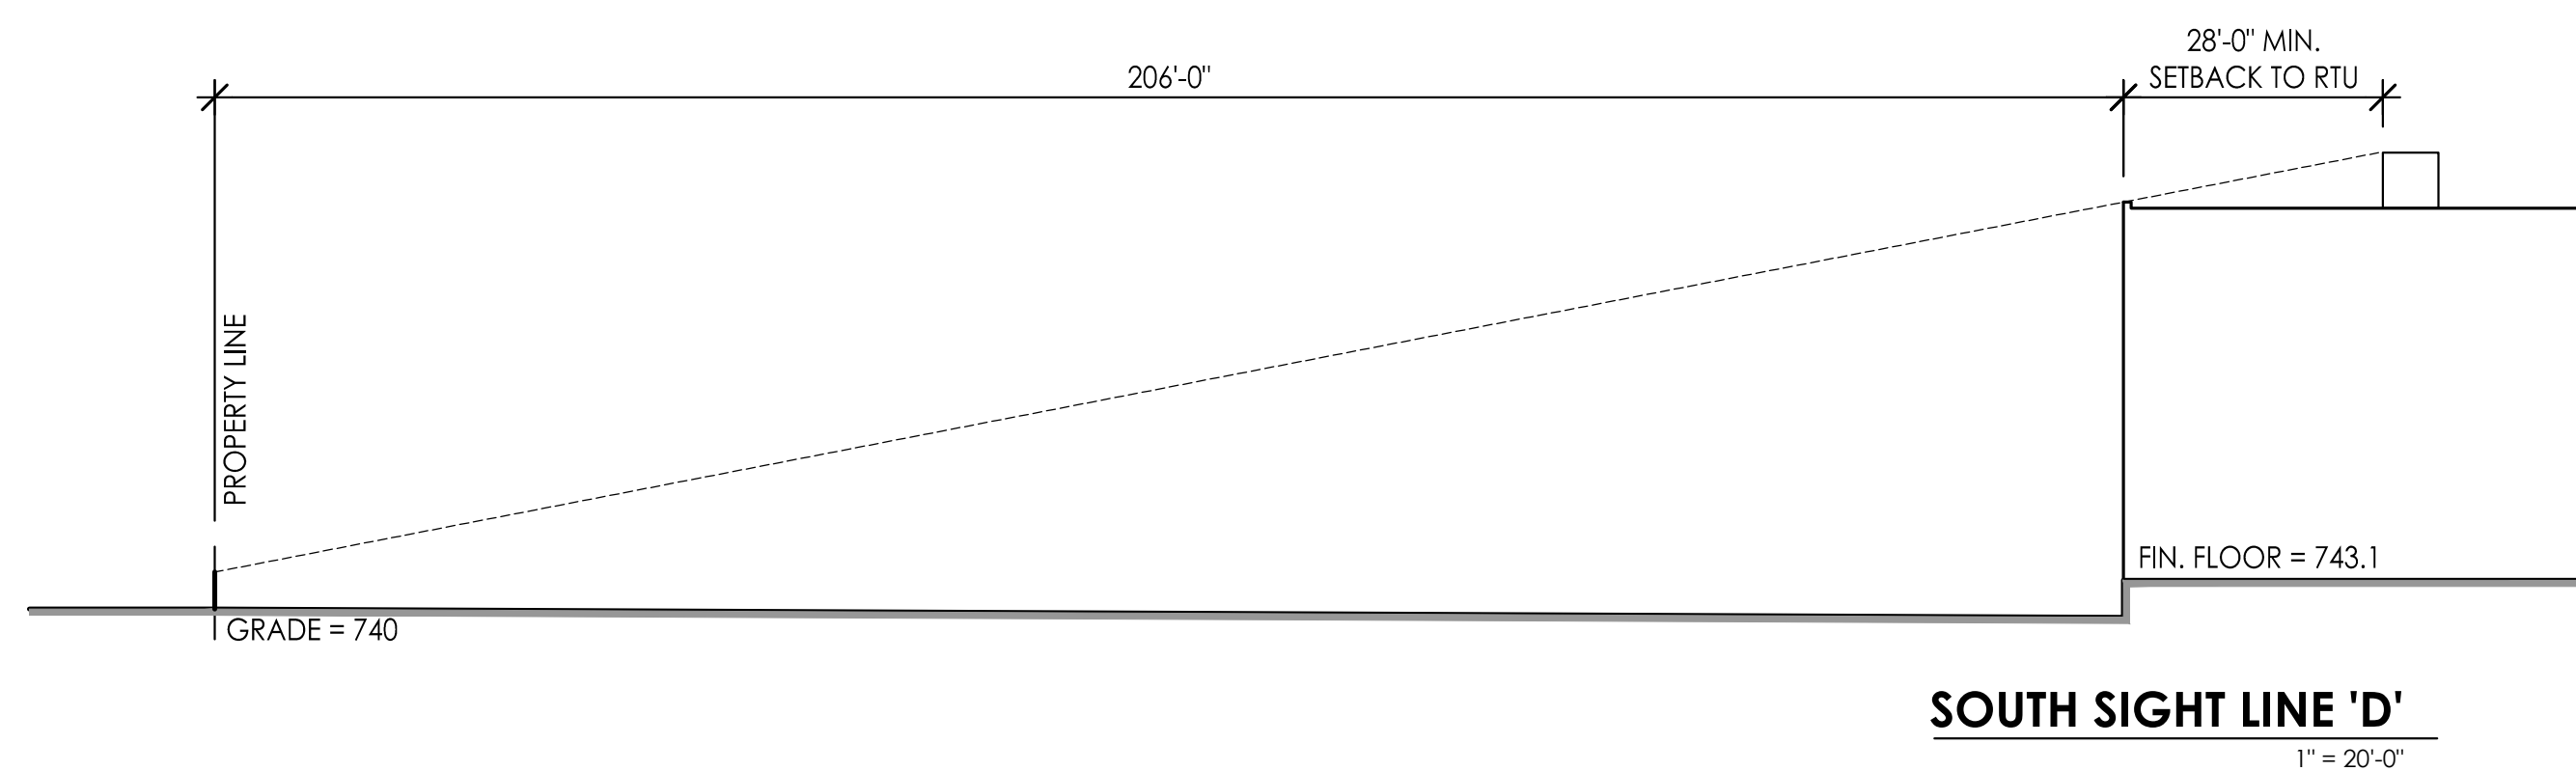


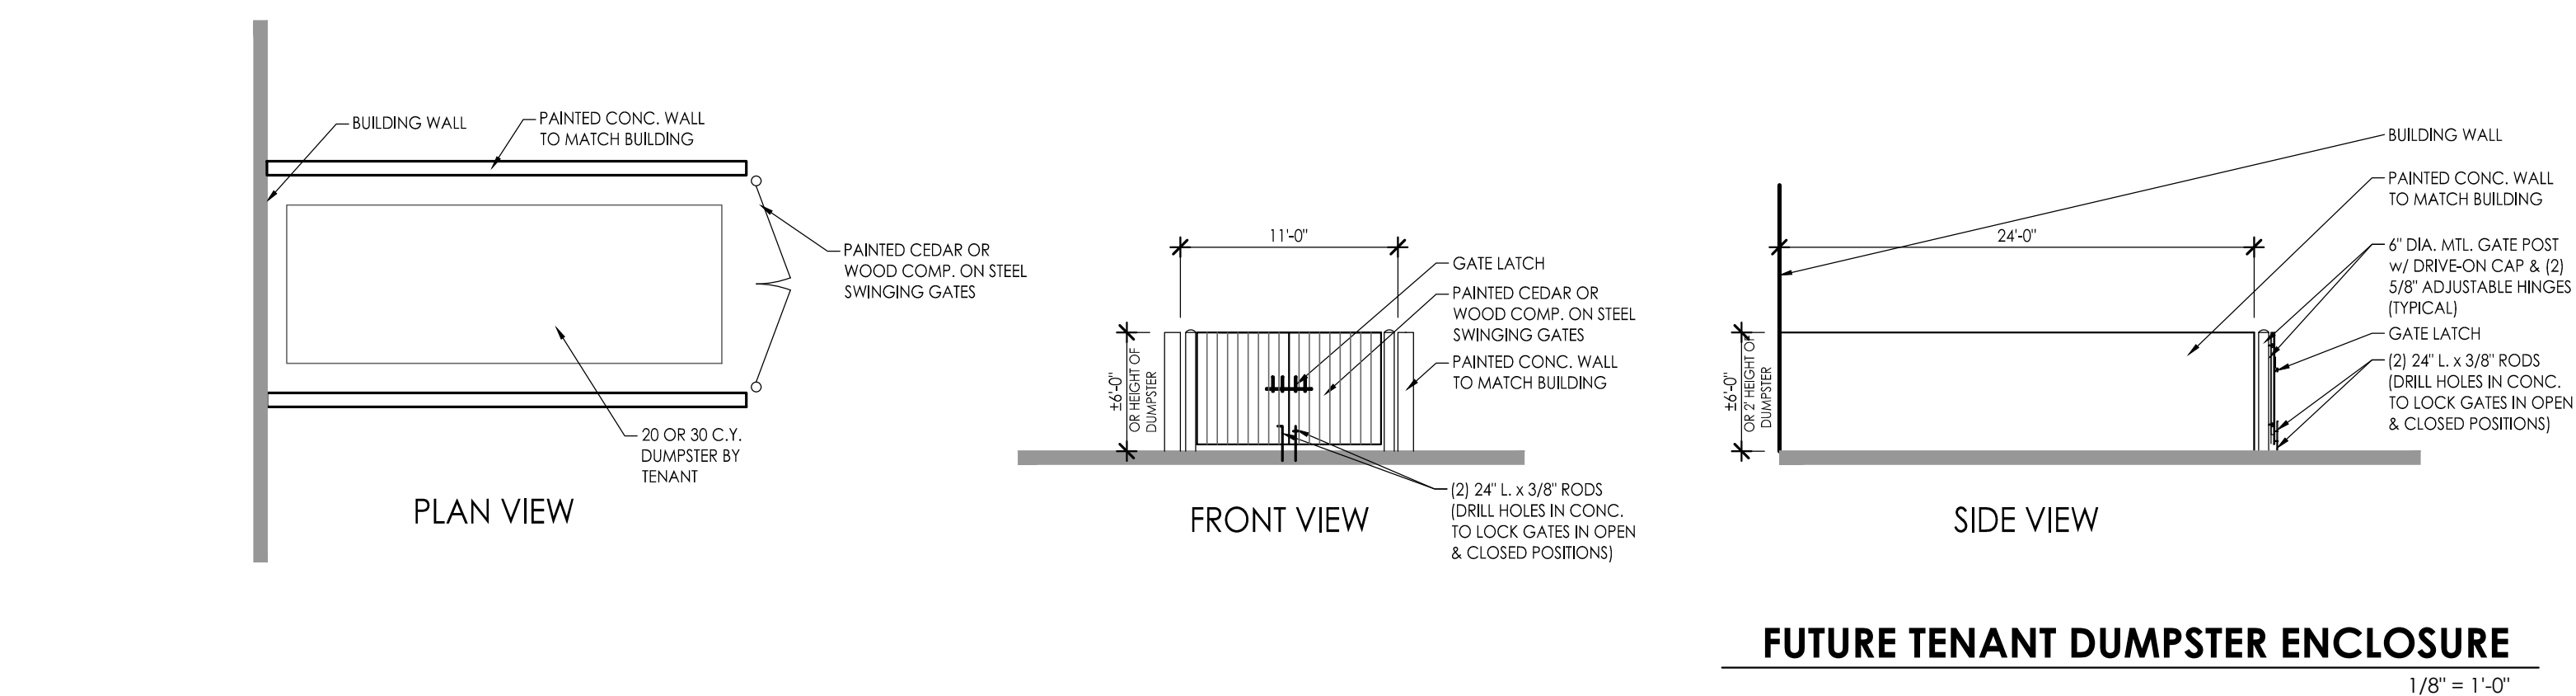

Plainfield Logistics Park Building III

15 JANUARY 2021

S.R. 267 & DELAWARE DRIVE - PLAINFIELD, IN 46168

ARCHITECTURE®
JRA

7222 North Shadeland Avenue, #200
Indianapolis, Indiana 46250
317.806.1060
FAX 317.806.1061
© 2019 JRA ARCHITECTURE #19397-Y