



FUTURE TENANT DUMPSTER ENCLOSURE

1/8" = 1'-0"

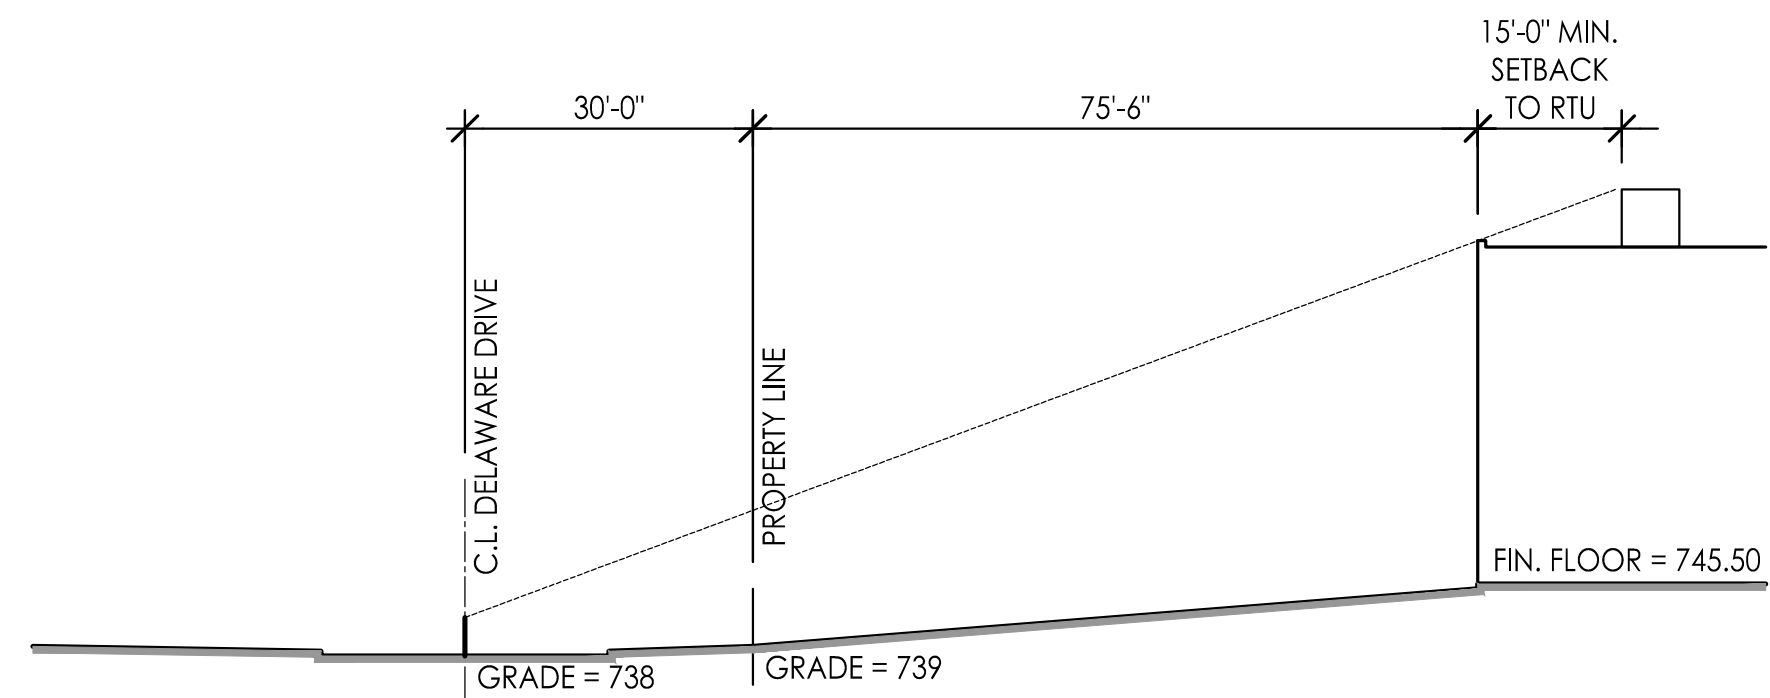


WEST SIGHT LINE 'D'

1" = 20'-0"

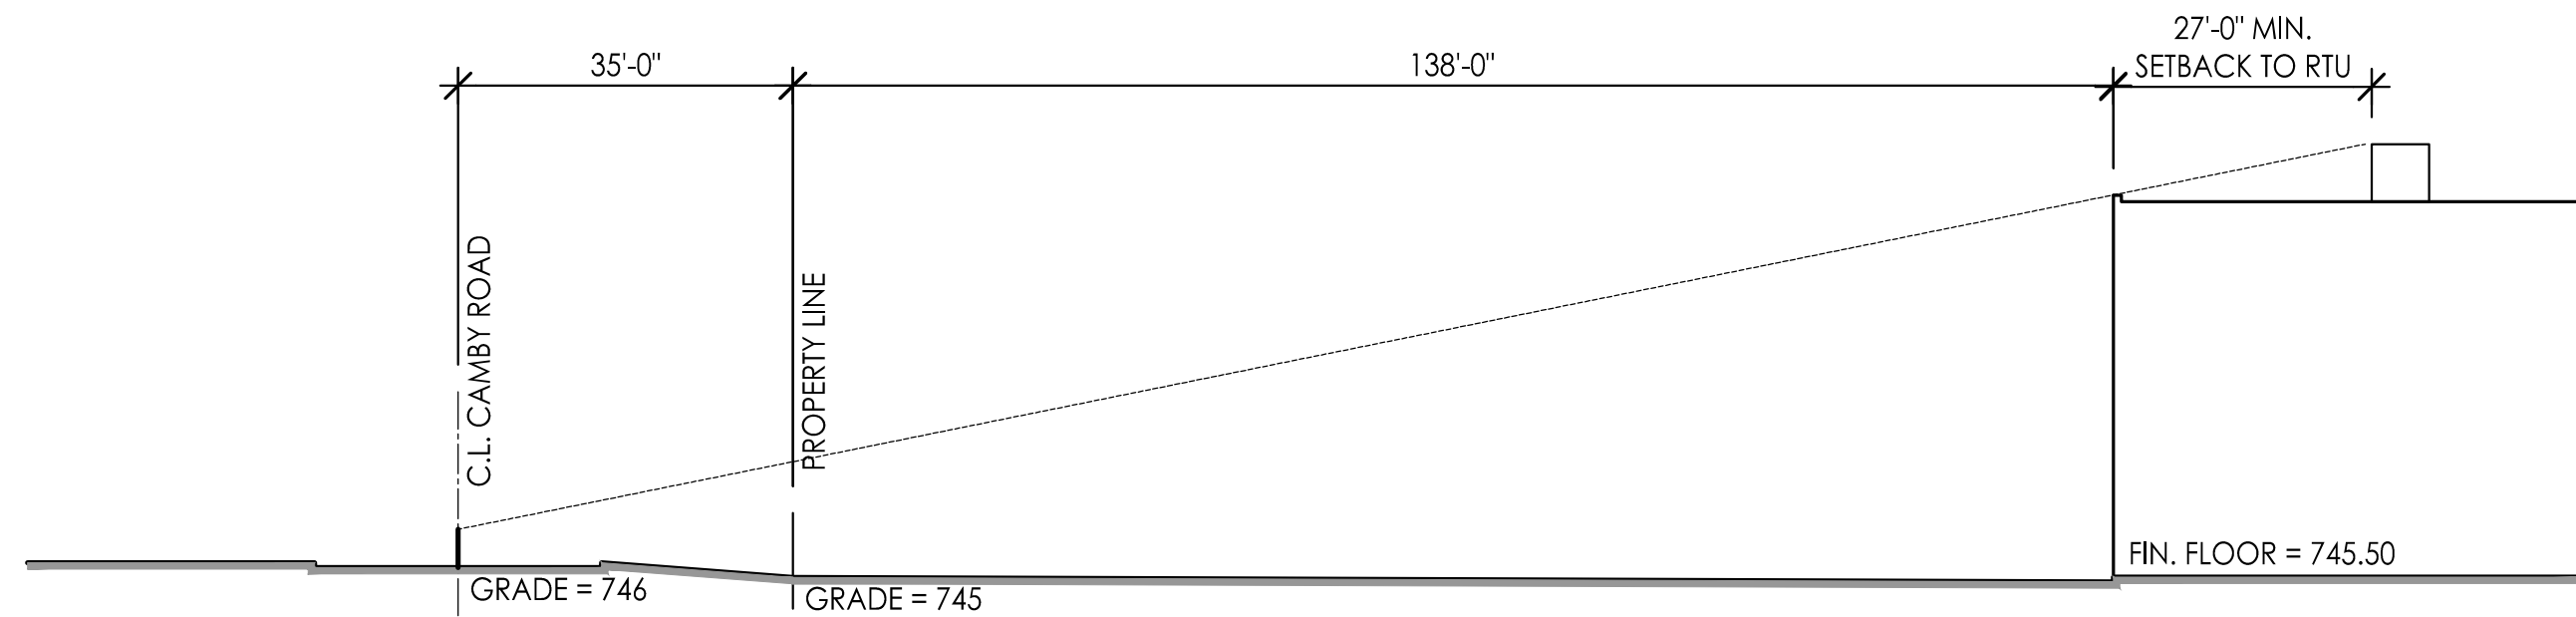


SOUTH SIGHT LINE 'B'

1" = 20'-0"

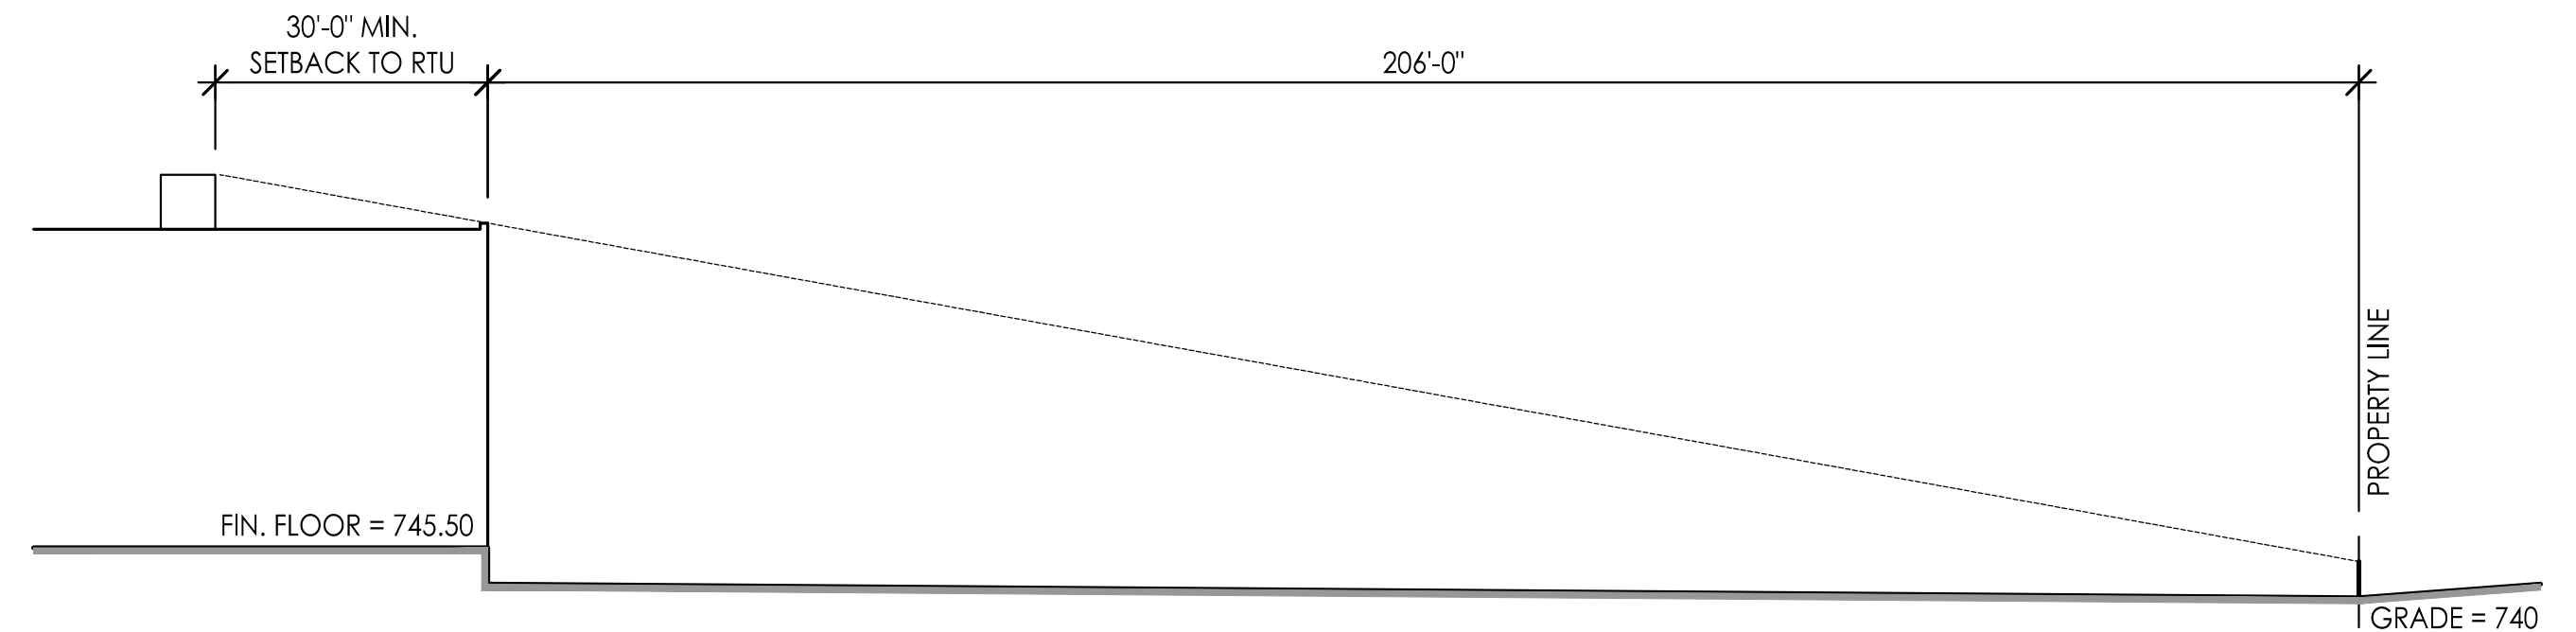


NORTH SIGHT LINE 'C'

1" = 20'-0"

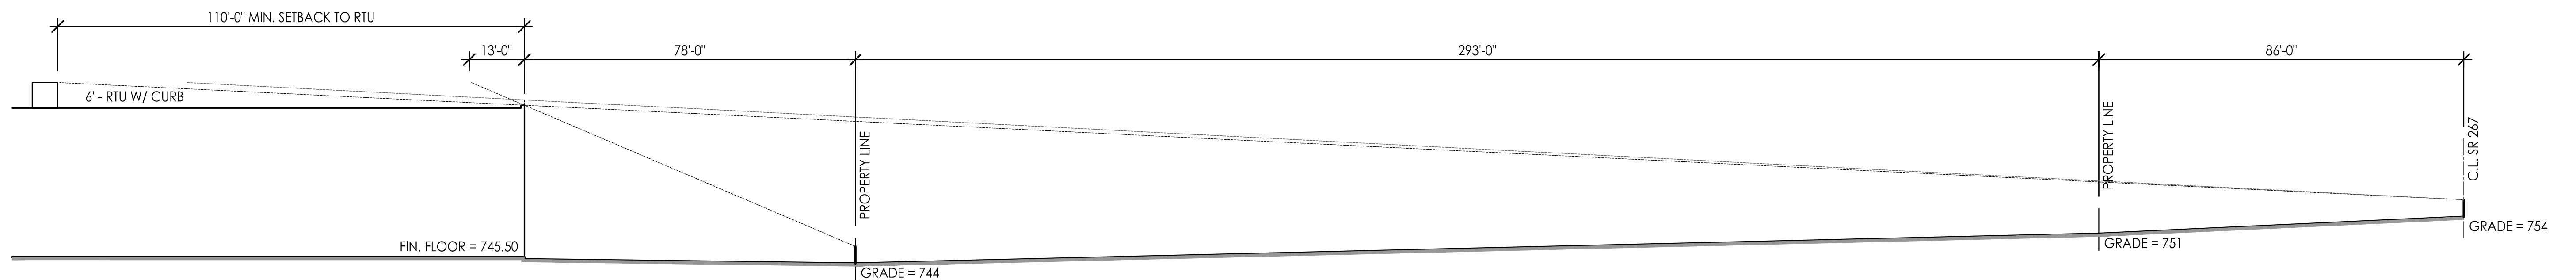

EAST SIGHT LINE 'A'

1" = 20'-0"

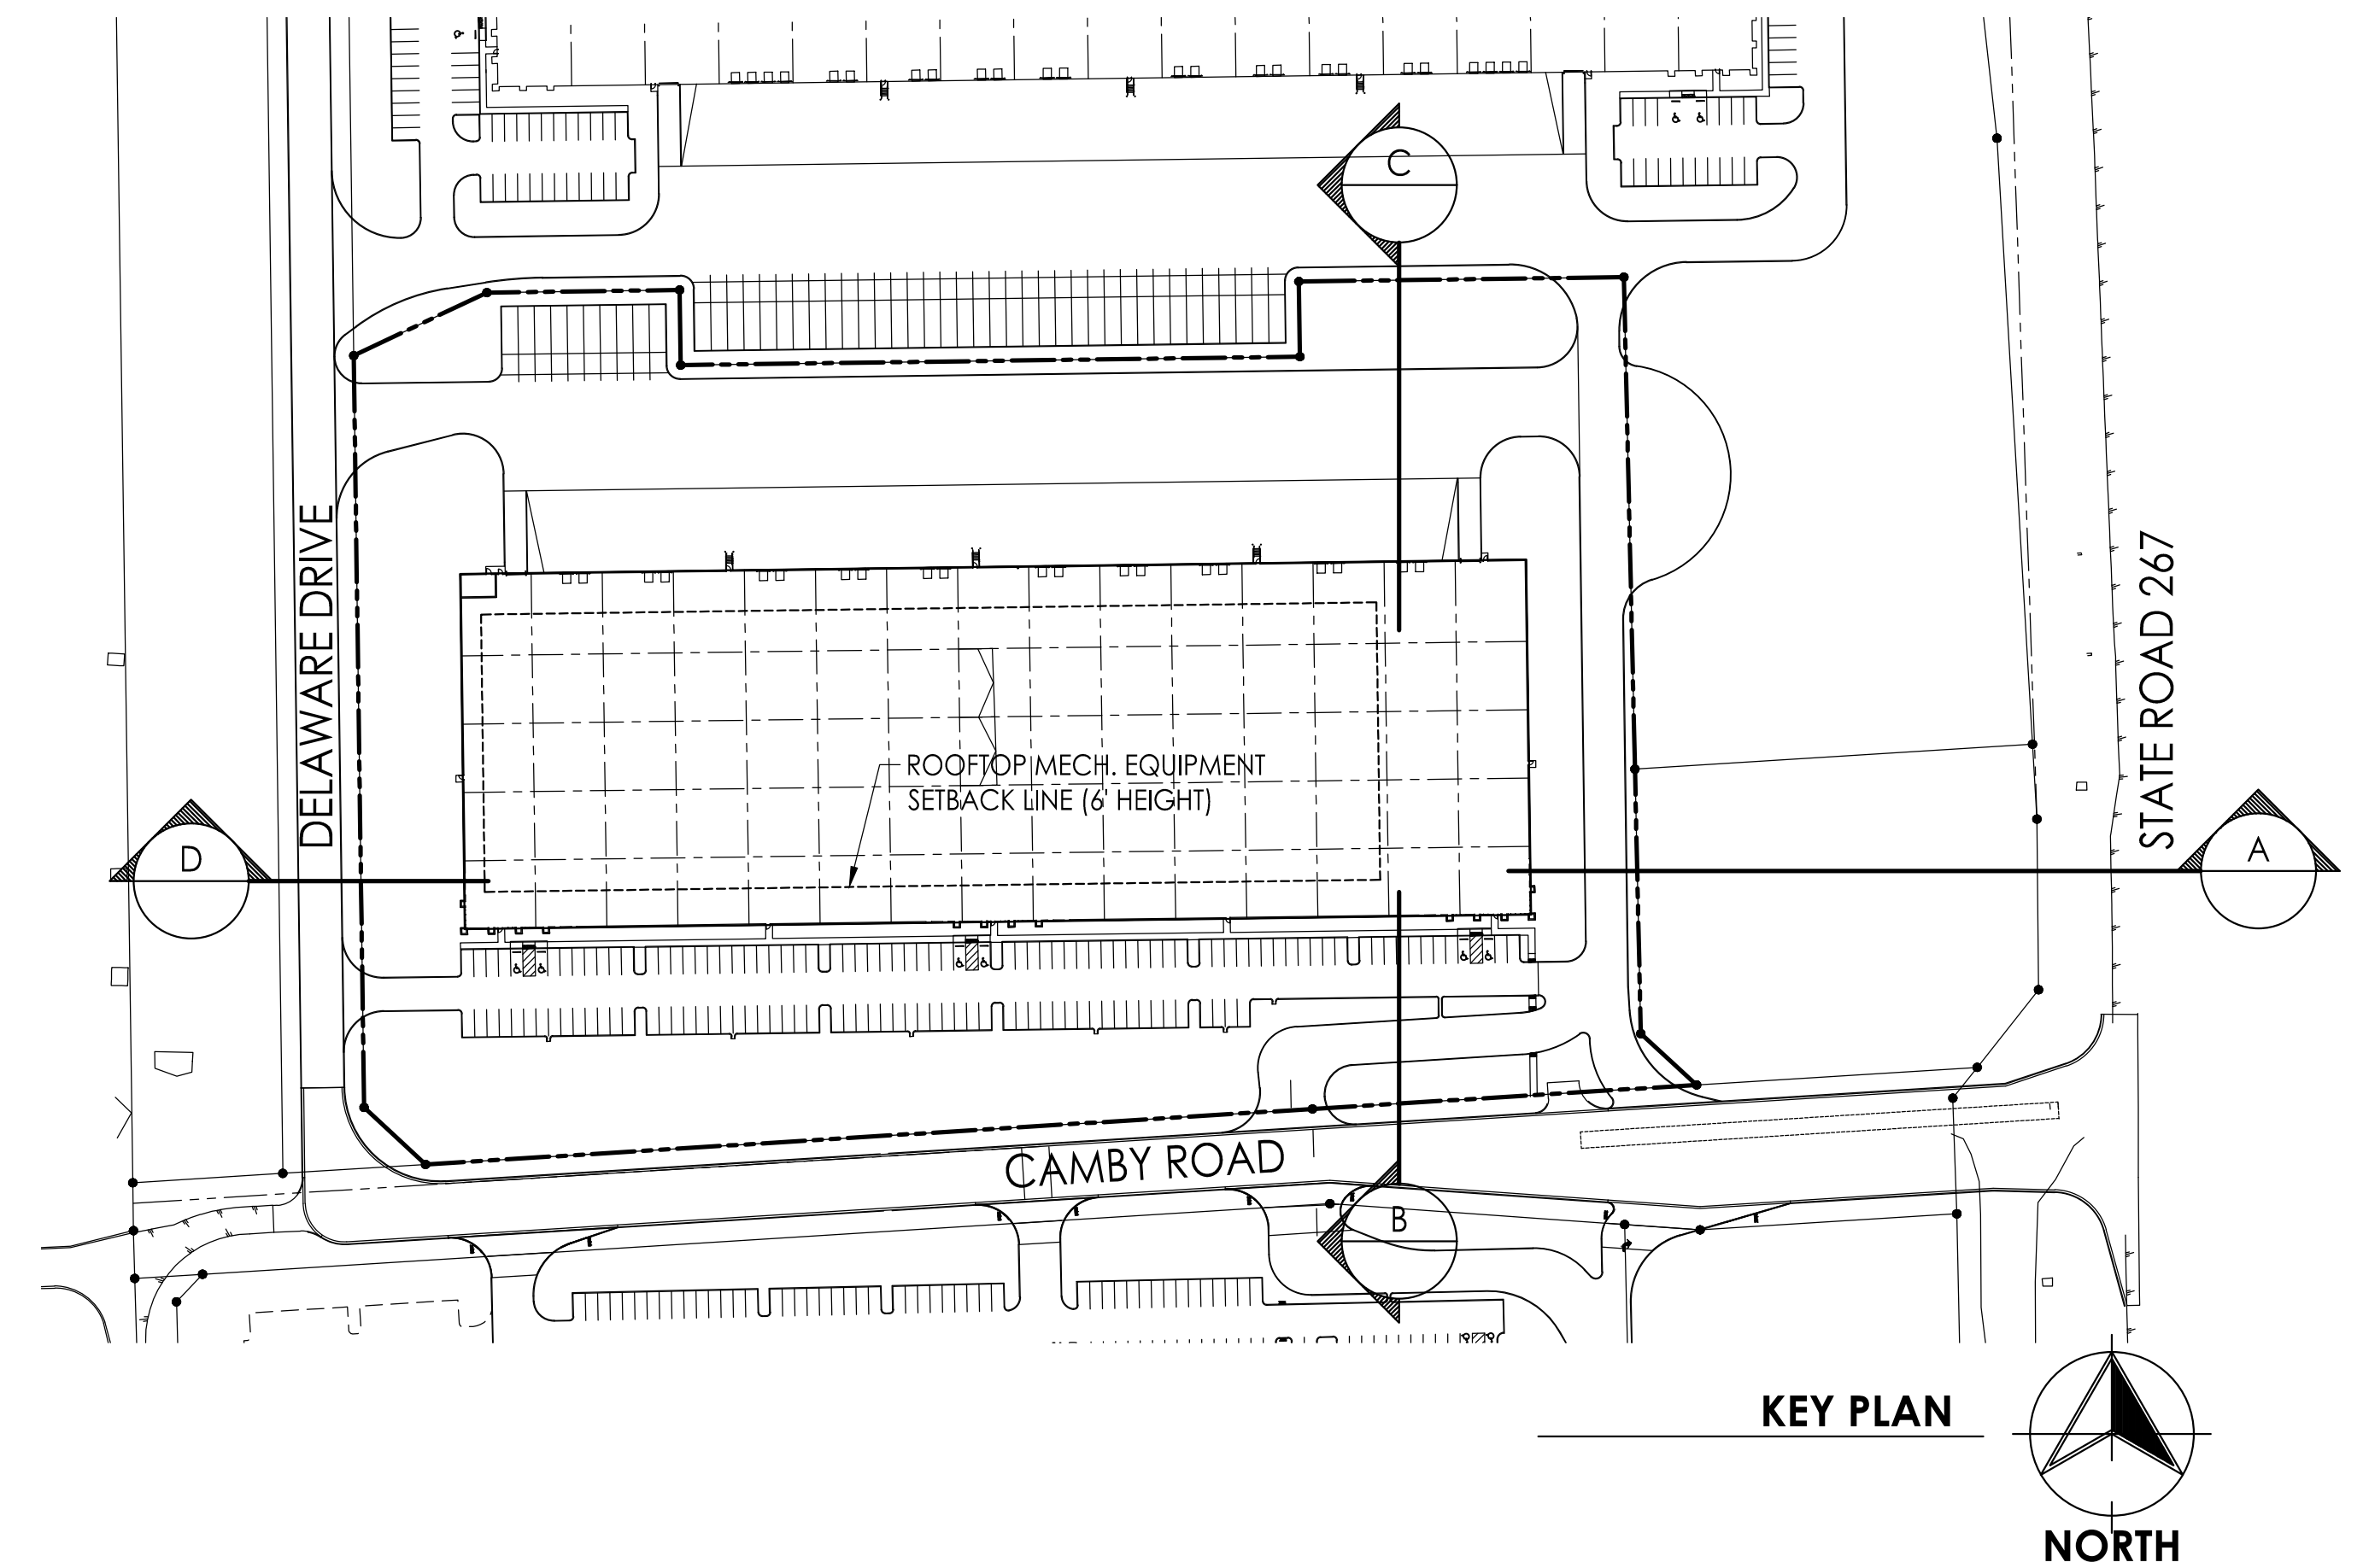

KEY PLAN

NORTH



Plainfield Logistics Park Building II

15 JANUARY 2021

S.R. 267 & CAMBY ROAD- PLAINFIELD, IN 46168



7222 North Shadeland Avenue, #200
Indianapolis, Indiana 46250
317.806.1060
FAX 317.806.1061

© 2020 JRA ARCHITECTURE #20543-Y