

**APEX at
Perry Crossing**

City Center Way
Plainfield, Indiana

**APPROVAL PENDING
NOT FOR CONSTRUCTION**

CERTIFIED BY

ISSUANCE INDEX

DATE:	8/21/2020
PROJECT PHASE:	DEVELOPMENT PLAN


REVISION SCHEDULE

NO.	DESCRIPTION	DATE

Project Number 2020.01605

**OVERALL UTILITY
PLAN**

C400

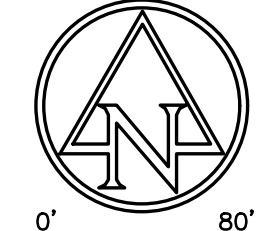


0' 80' 160'
SCALE: 1"=80'

EXISTING LEGEND

- CURB INLET 31.17
- DRAINAGE INLET
- DRAINAGE MH
- ELECTRIC METER BOX
- FIRE HYDRANT
- GAS MARKER
- SANITARY MH
- SIGN
- STAND PIPE
- TELEPHONE BOX
- TELEPHONE HANDHOLE
- TELEPHONE PEDESTAL
- TRAFFIC POLE
- TRANSFORMER
- WATER VALVE
- BURIED WATER LINE

UTILITY LEGEND

- ETC
- WATER LINE
- FIRE PROTECTION LINE
- ROOF DRAIN LINE
- GAS LINE
- SANITARY SEWER LINE
- STORM SEWER LINE
- PAVEMENT UNDERDRAIN
- GAS METER
- ELECTRICAL TRANSFORMER
- VALVE
- WATER FITTINGS
- WATER METER PIT
- FIRE HYDRANT W/ ASSEMBLY
- ELECTRIC / TELECOMMUNICATIONS LINE

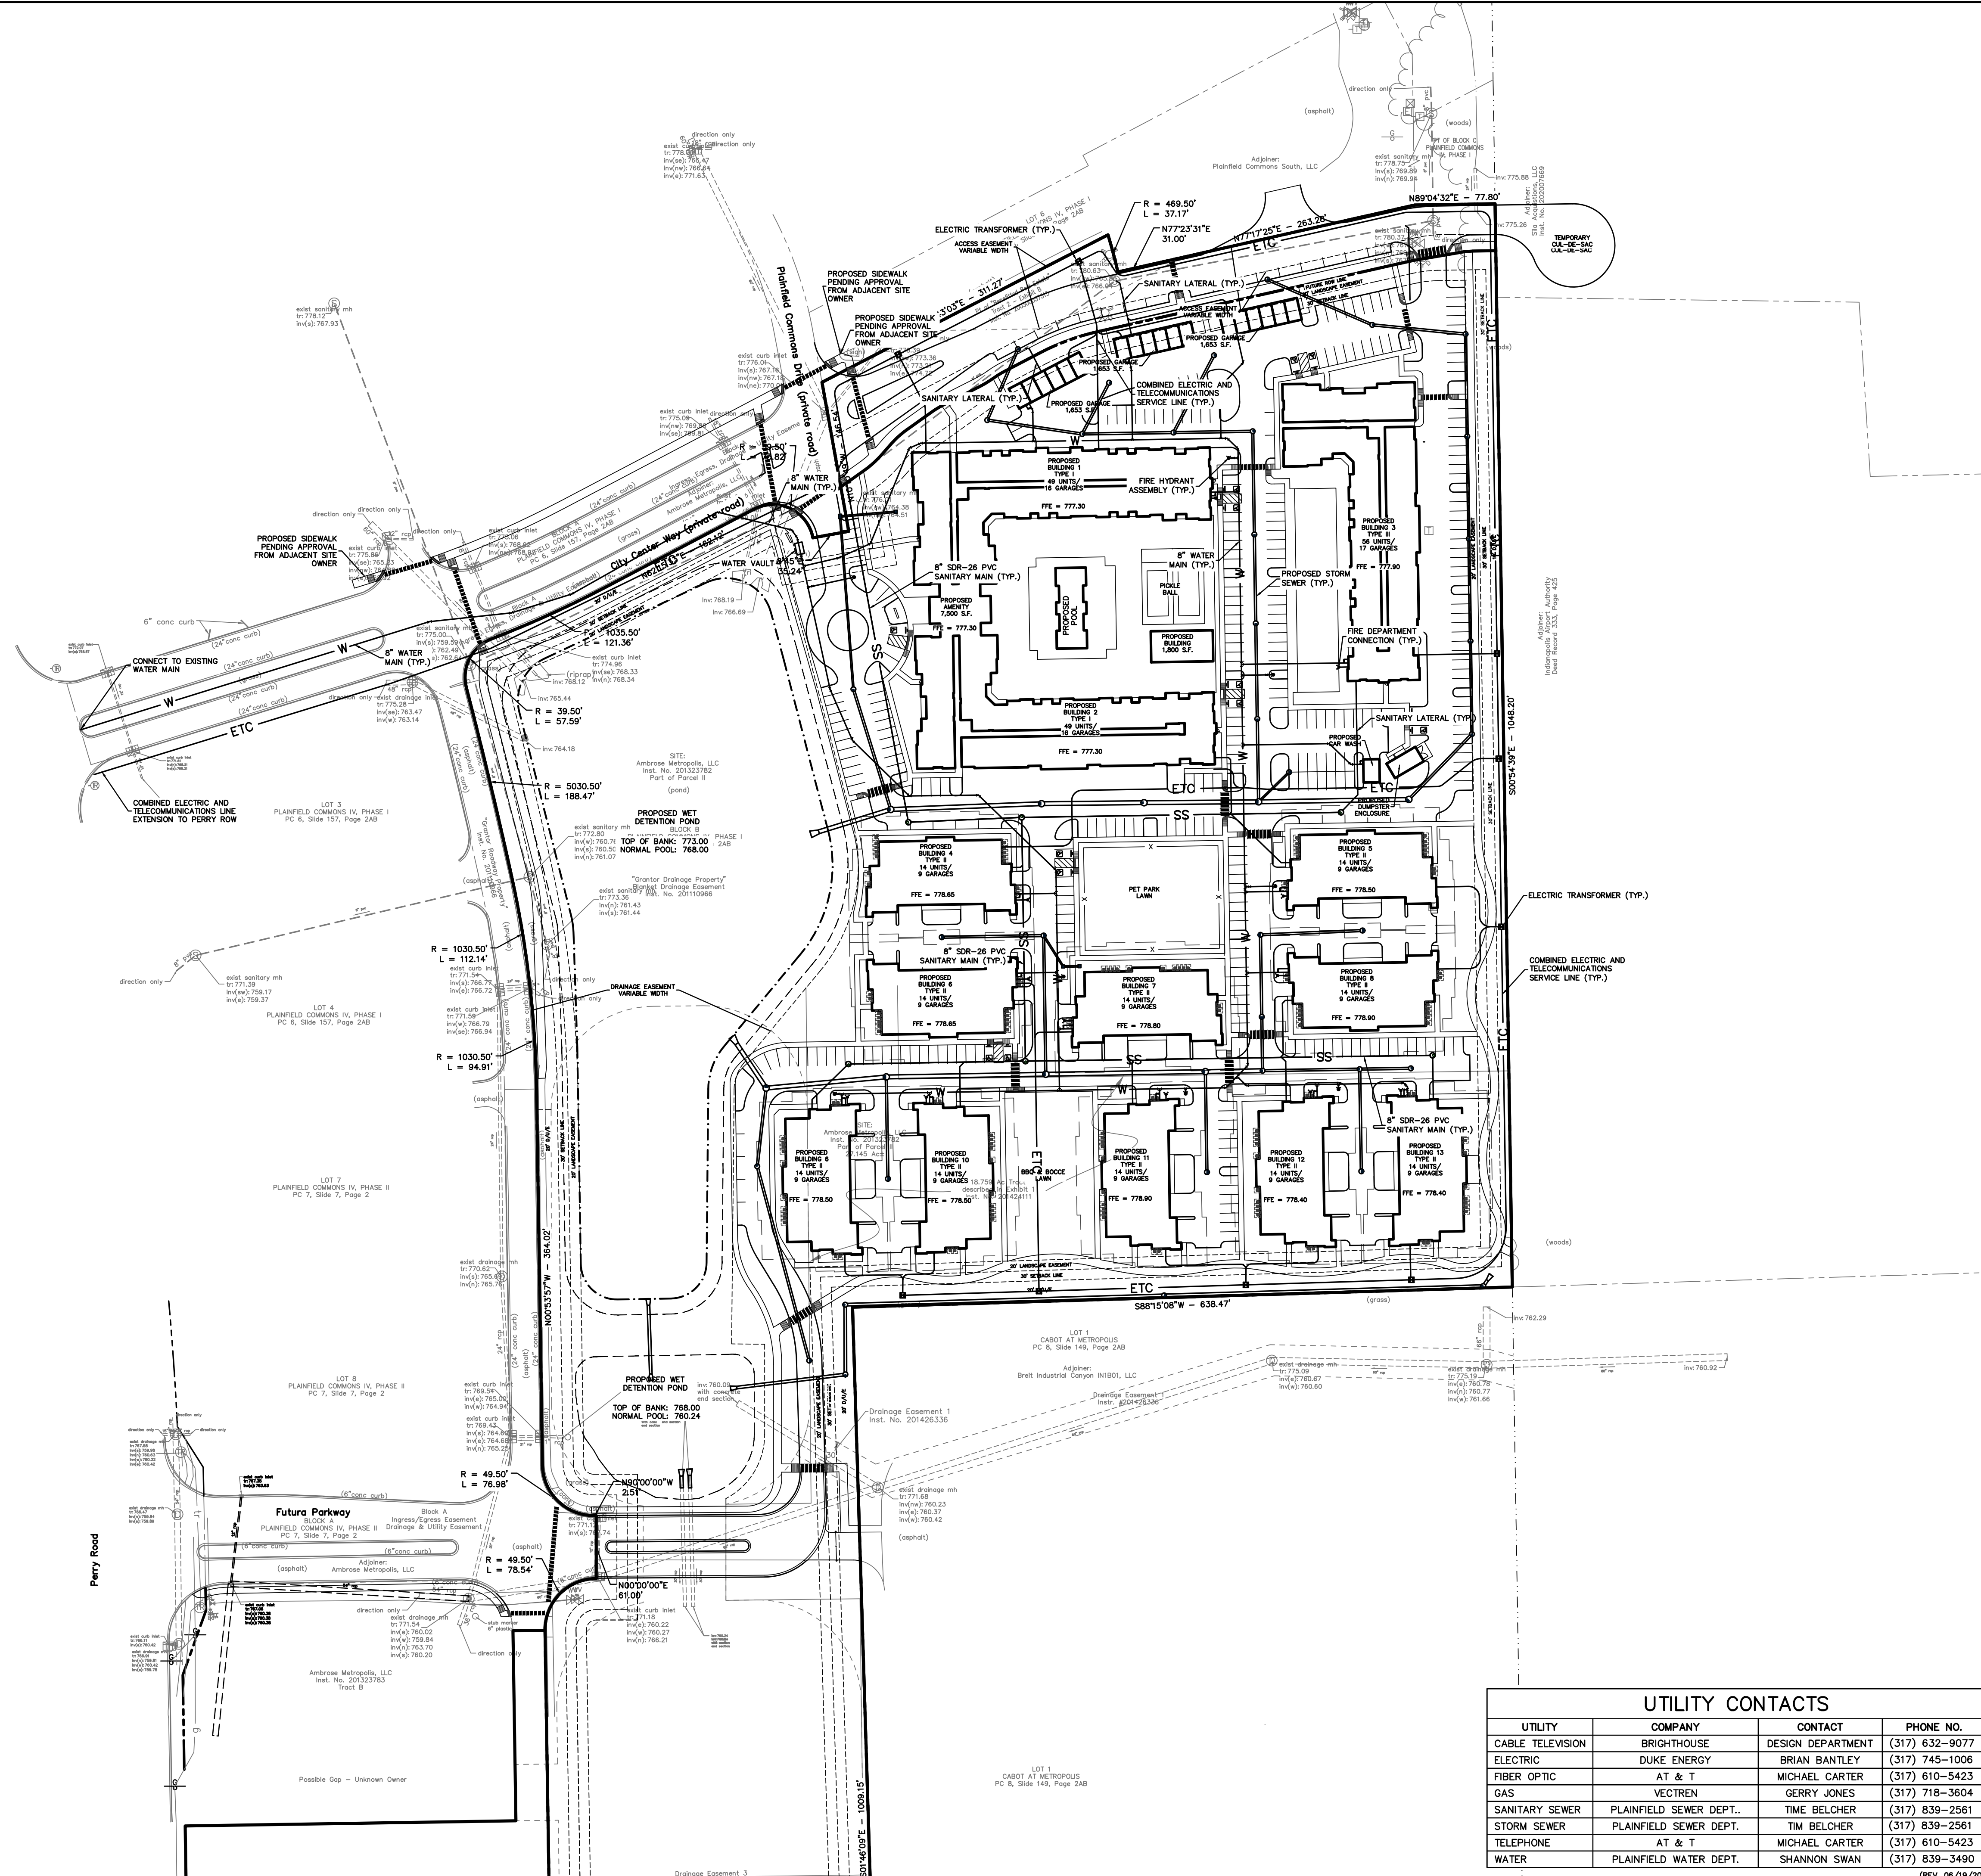

UTILITY CONTACTS

UTILITY	COMPANY	CONTACT	PHONE NO.
CABLE TELEVISION	BRIGHTHOUSE	DESIGN DEPARTMENT	(317) 632-9077
ELECTRIC	DUKE ENERGY	BRIAN BANTLEY	(317) 745-1006
FIBER OPTIC	AT & T	MICHAEL CARTER	(317) 610-5423
GAS	VECTREN	GERRY JONES	(317) 718-3604
SANITARY SEWER	PLAINFIELD SEWER DEPT.	TIME BELCHER	(317) 839-2561
STORM SEWER	PLAINFIELD SEWER DEPT.	TIM BELCHER	(317) 839-2561
TELEPHONE	AT & T	MICHAEL CARTER	(317) 610-5423
WATER	PLAINFIELD WATER DEPT.	SHANNON SWAN	(317) 839-3490

(REV. 06/19/20)

- GENERAL NOTES:**
- CONTRACTOR SHALL PROTECT AND NOT DESTROY THE PROPERTY CORNER MONUMENTS DURING CONSTRUCTION.
 - CONTRACTOR TO VERIFY LOCATION, SIZE AND DEPTH OF EXISTING UTILITIES PRIOR TO COMMENCING ANY CONSTRUCTION. CONTACT ENGINEER IF VARIATION EXISTS.
 - SEE SHEET C002 GENERAL NOTES FOR MORE INFORMATION.

!! CAUTION !!

THE LOCATIONS OF ALL EXISTING UNDERGROUND UTILITIES SHOWN ON THIS PLAN ARE BASED UPON ABOVE GROUND EVIDENCE (including, but not limited to, manholes, inlets, valves, and marks made upon the ground by others) AND ARE SPECULATIVE IN NATURE. THERE MAY ALSO BE OTHER EXISTING UNDERGROUND UTILITIES FOR WHICH THERE IS NO ABOVE GROUND EVIDENCE OR FOR WHICH NO ABOVE GROUND EVIDENCE WAS OBSERVED. THE EXACT LOCATIONS OF SAID EXISTING UNDERGROUND UTILITIES SHALL BE VERIFIED BY THE CONTRACTOR PRIOR TO ANY AND ALL CONSTRUCTION.

CALL TOLL FREE
811 OR 1-800-382-5544
- INDIANA UNDERGROUND -

PLOT DATE: 1/26/2021 8:53 AM
 PLOT SCALE: 1"=80'
 DRAWING FILE: P:\2020\01605\01605.Dwg
 DIMENSION FILE: P:\2020\01605\01605.DWG
 EDITOR: MURKINS
 EDIT DATE: 1/26/2021