
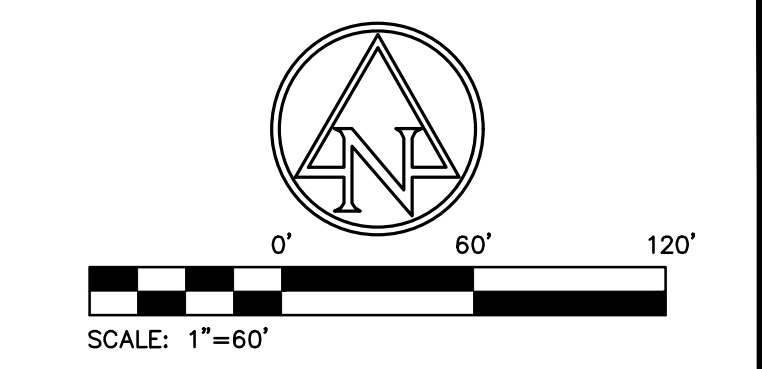


PLOT DATE: 05/05/21 4:07 PM EDIT DATE: 12/23/21
 DRAWING FILE: P:\2019\02062\CAD Drawings\Civil\Construction Documents\Building 17\2019.02062.CE.C200A.SP.dwg
 EDITED BY: NNINSLOW

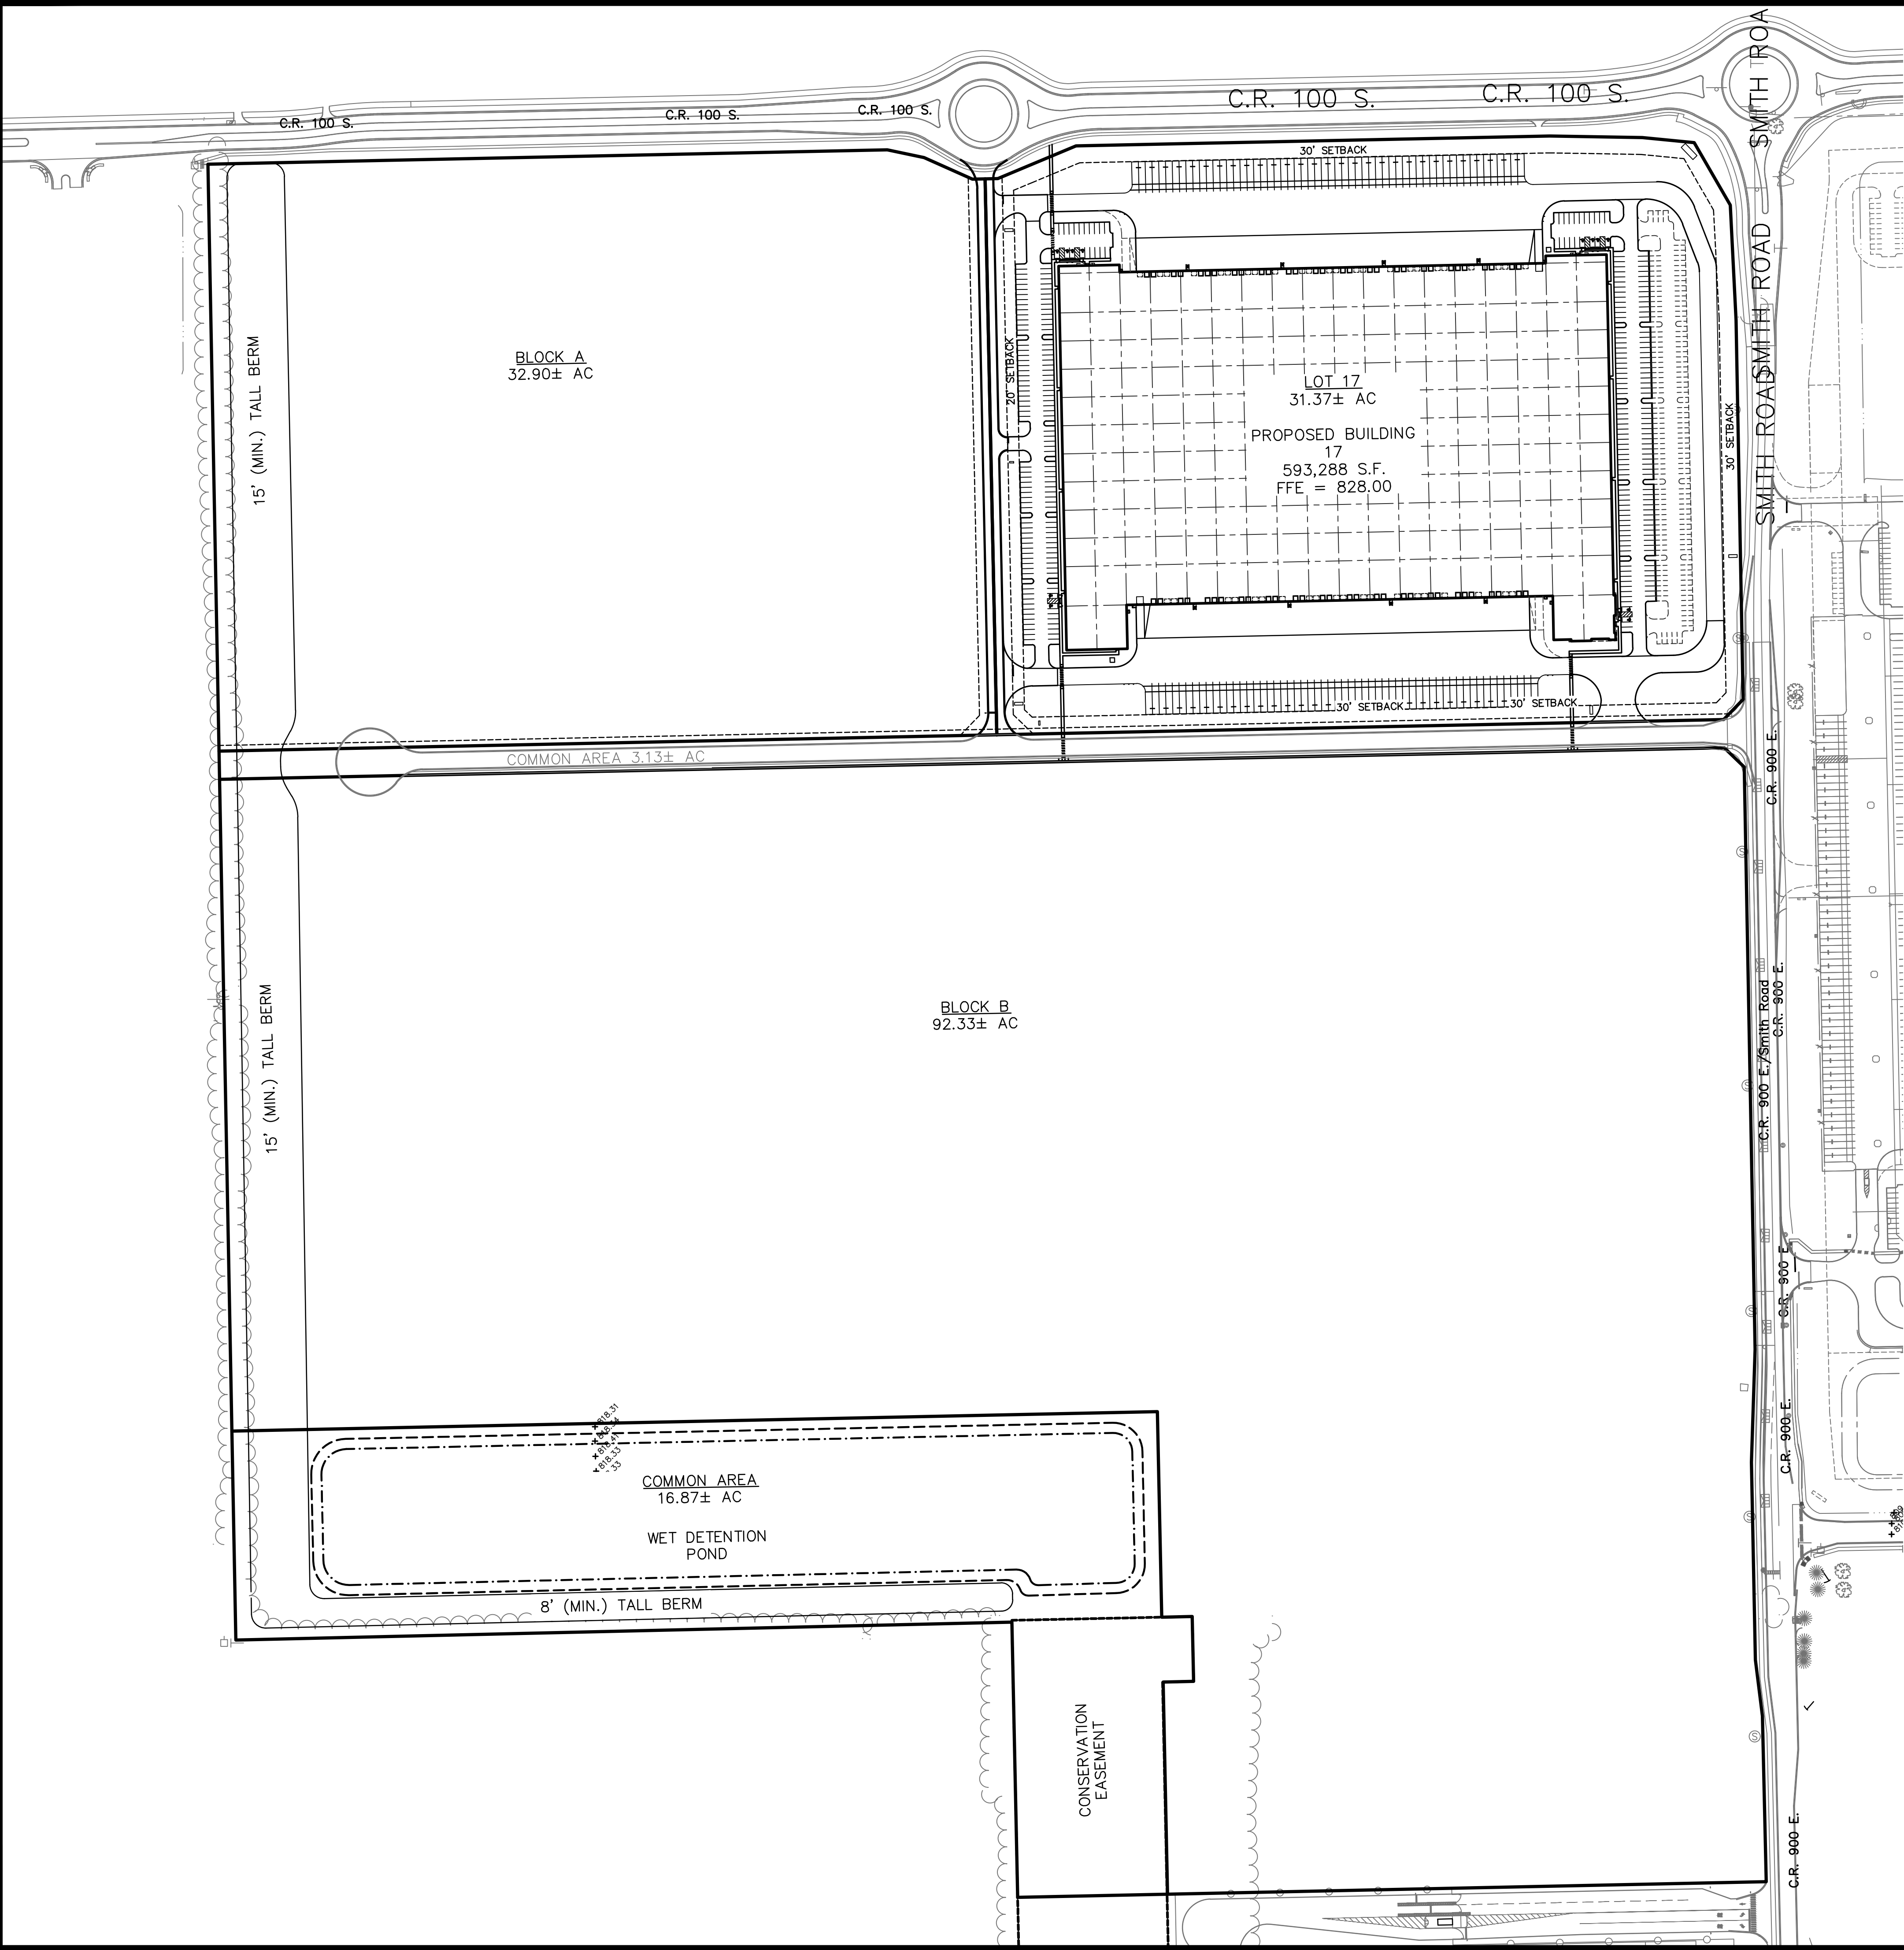

EXISTING LEGEND

⊕	BEEHIVE INLET	●	PINE
⊞	BUSH	○	POST
⊞	CURB INLET	□	POWER POLE
⊞	COMBINATION POLE	—	SIGN
○	DELINEATOR	⊕	SANITARY MANHOLE
⊕	DRAINAGE MANHOLE	○	STAND PIPE
⊕	ELECTRIC HANDHOLE	⊞	STUMP
⊞	ELECTRIC METER BOX	⊕	TELEPHONE HANDHOLE
⊞	FIRE HYDRANT	○	TELEPHONE POLE
⊞	GAS MARKER SIGN	⊞	TELEPHONE PEDESTAL
⊞	GAS VALVE	⊞	TREE
—	GUY WIRE	⊞	VENT
⊕	INLET	⊕	WELL
★	LIGHT POLE	⊕	WATER METER
⊞	MAILBOX	⊕	WATER MANHOLE
		⊞	WATER VALVE

- GENERAL NOTES:**
- CONTRACTOR SHALL PROTECT AND NOT DESTROY THE PROPERTY CORNER MONUMENTS DURING CONSTRUCTION.
 - CONTRACTOR TO VERIFY LOCATION, SIZE AND DEPTH OF EXISTING UTILITIES PRIOR TO COMMENCING ANY CONSTRUCTION. CONTACT ENGINEER IF VARIATION EXISTS.
 - SEE SHEET C002 GENERAL NOTES FOR MORE INFORMATION.

!! CAUTION !!
 THE LOCATIONS OF ALL EXISTING UNDERGROUND UTILITIES SHOWN ON THIS PLAN ARE BASED UPON ABOVE GROUND EVIDENCE (including, but not limited to, manholes, inlets, valves, and marks made upon the ground by others) AND ARE SPECULATIVE IN NATURE. THERE MAY ALSO BE OTHER EXISTING UNDERGROUND UTILITIES FOR WHICH THERE IS NO ABOVE GROUND EVIDENCE OR FOR WHICH NO ABOVE GROUND EVIDENCE WAS OBSERVED. THE EXACT LOCATIONS OF SAID EXISTING UNDERGROUND UTILITIES SHALL BE VERIFIED BY THE CONTRACTOR PRIOR TO ANY AND ALL CONSTRUCTION.
 CALL TOLL FREE
 811 OR 1-800-382-5544
 - INDIANA UNDERGROUND -

American STRUCTUREPOINT INC.
 9026 RIVER ROAD, SUITE 200
 INDIANAPOLIS, IN 46240
 TEL 317.547.6580 FAX 317.543.0270
 www.structurepoint.com

Revisions:

Scale:	Date:	Drawn By:	Checked By:
	02/05/21	PD	NW

ALLPOINTS
 - M I D W E S T -
 ALLPOINTS MIDWEST BLDG 17

ALLPOINTS MIDWEST BUILDING 17
 C.R. 100 S & SMITH ROAD
 PLAINFIELD, INDIANA
 OVERALL CAMPUS PLAN

Certified By:
APPROVAL PENDING
 NOT FOR CONSTRUCTION

Drawing Number:
C200A
 Of
 Sheets
 Drawing/Duke Job Number:
APM 17
 A/E Job Number:
2019.02062