


NUMBER	DATE	DESCRIPTION


SITE LANDSCAPE DETAILS

SCALE: AS NOTED
 DATE: 09 MAY 2025
 PROJECT #: 24JPC91
 DRAWN: TPJ
 COORD: RKF
 APPROVED: ADS


C610

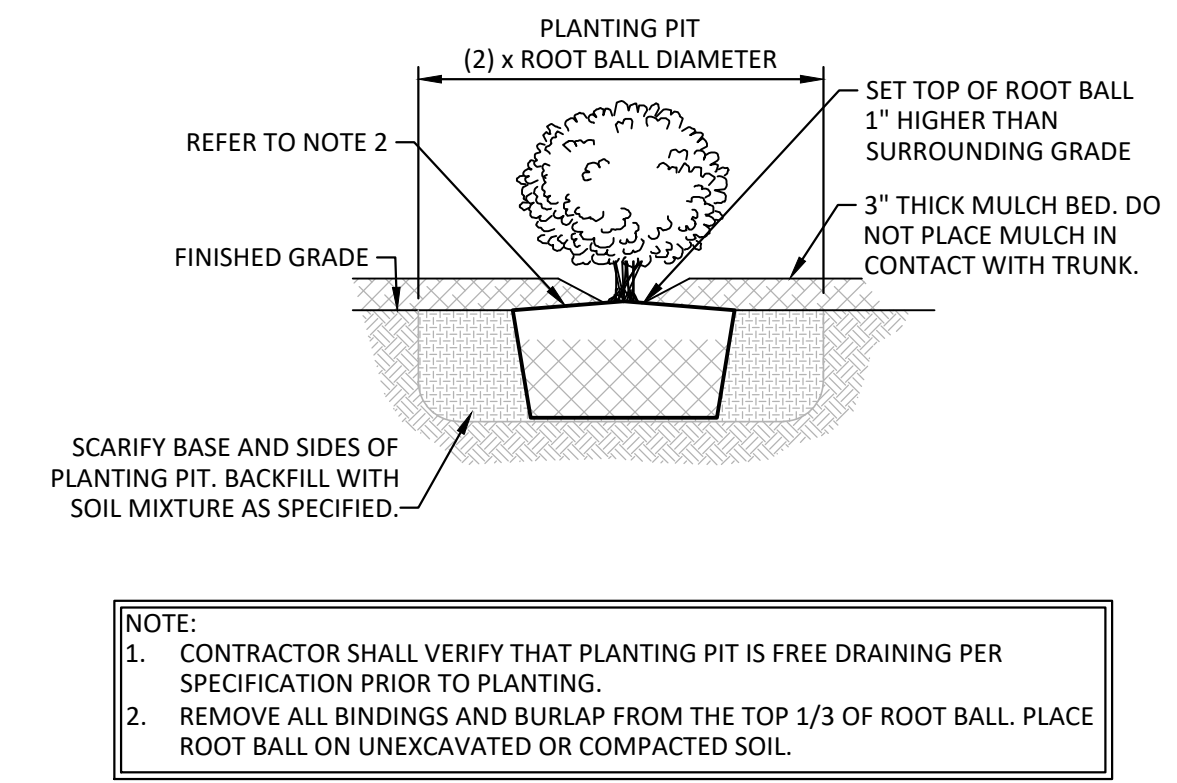


4 SHRUB PLANTING DETAIL
NO SCALE

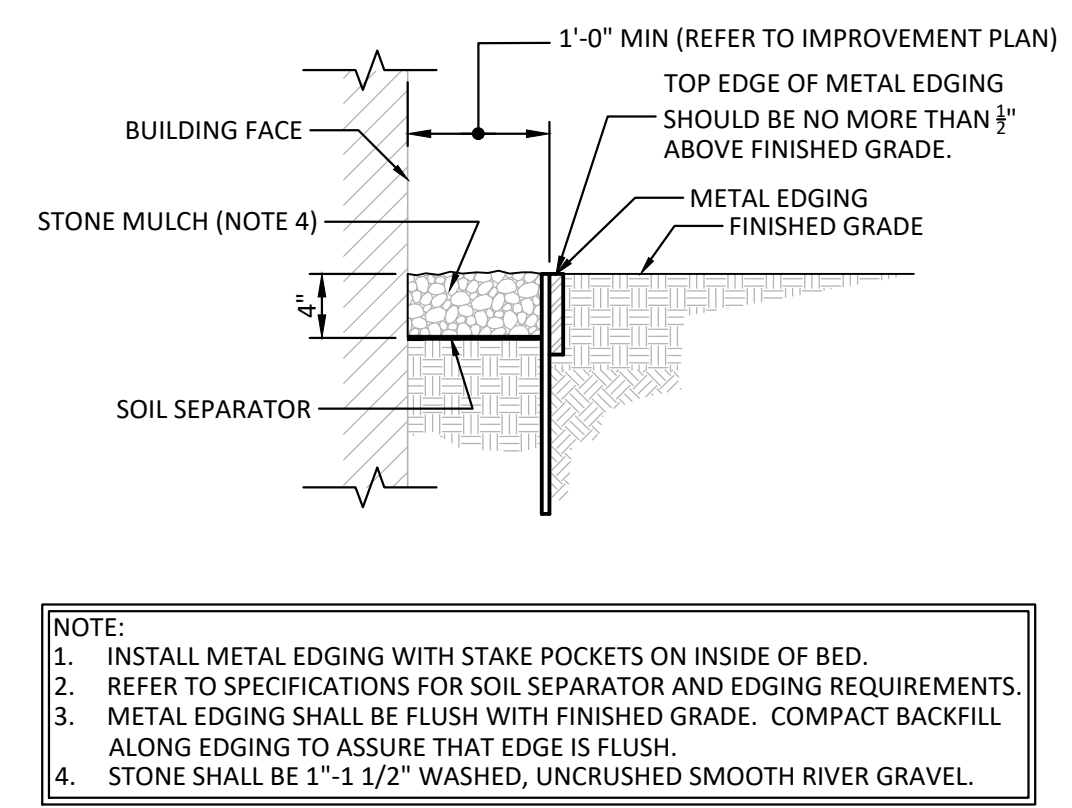


6 STONE MULCH DETAIL
NO SCALE

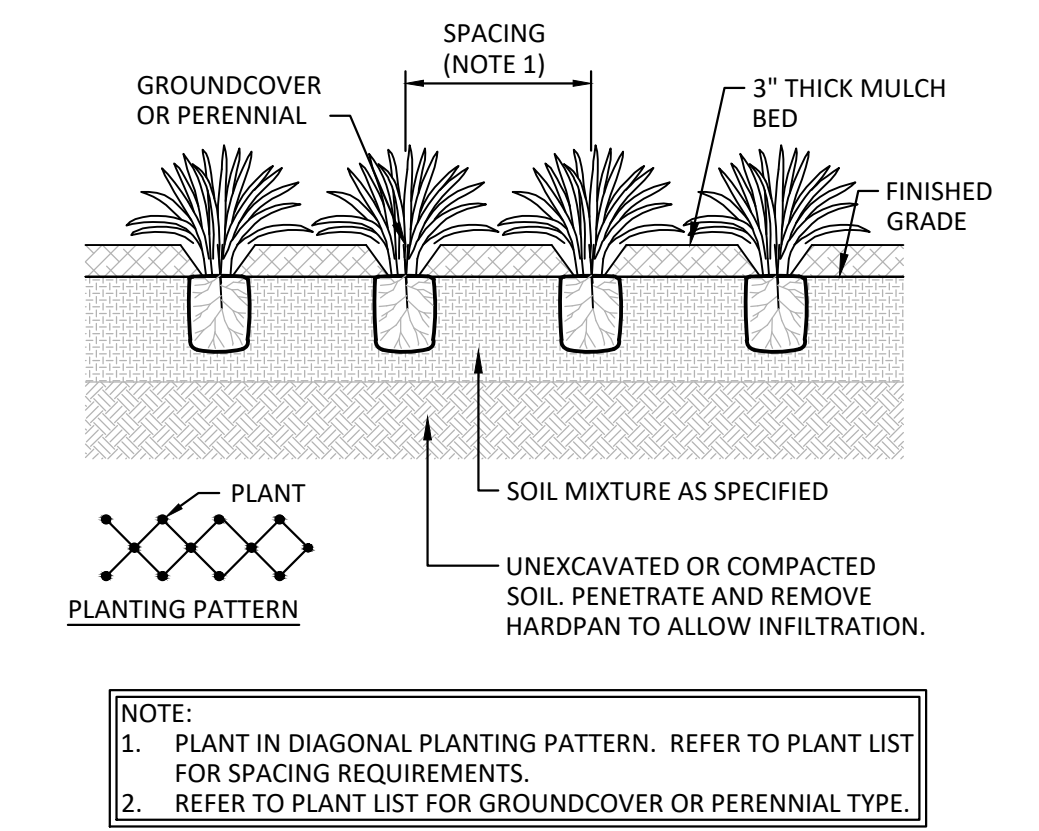


3 GROUNDCOVER / PERENNIAL PLANTING DETAIL
NO SCALE

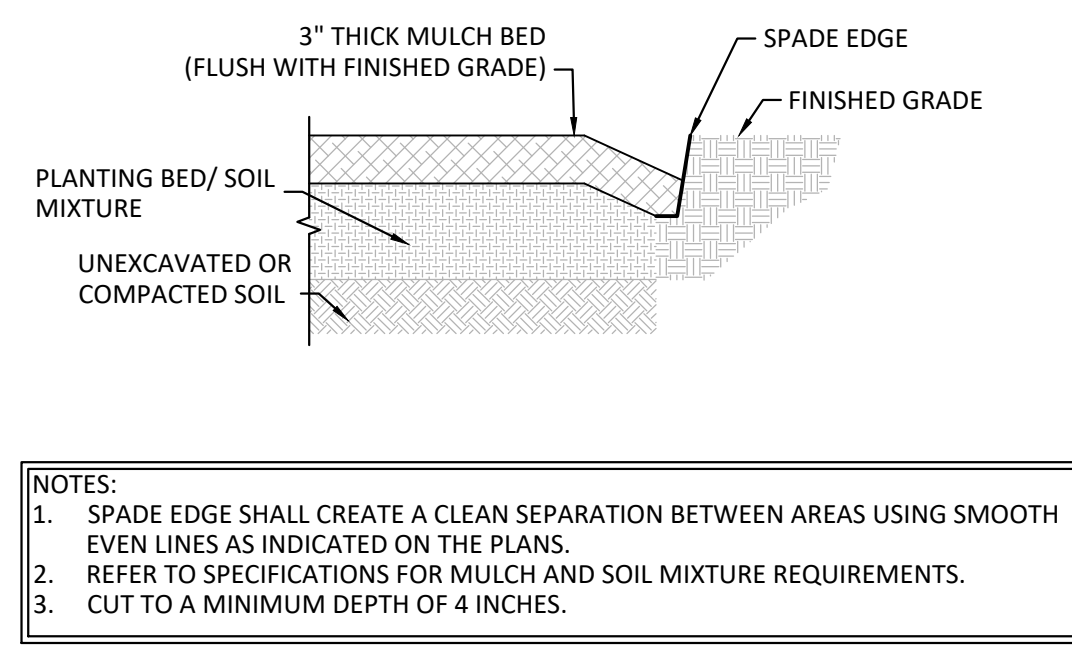

5 SPADE EDGE DETAIL
NO SCALE

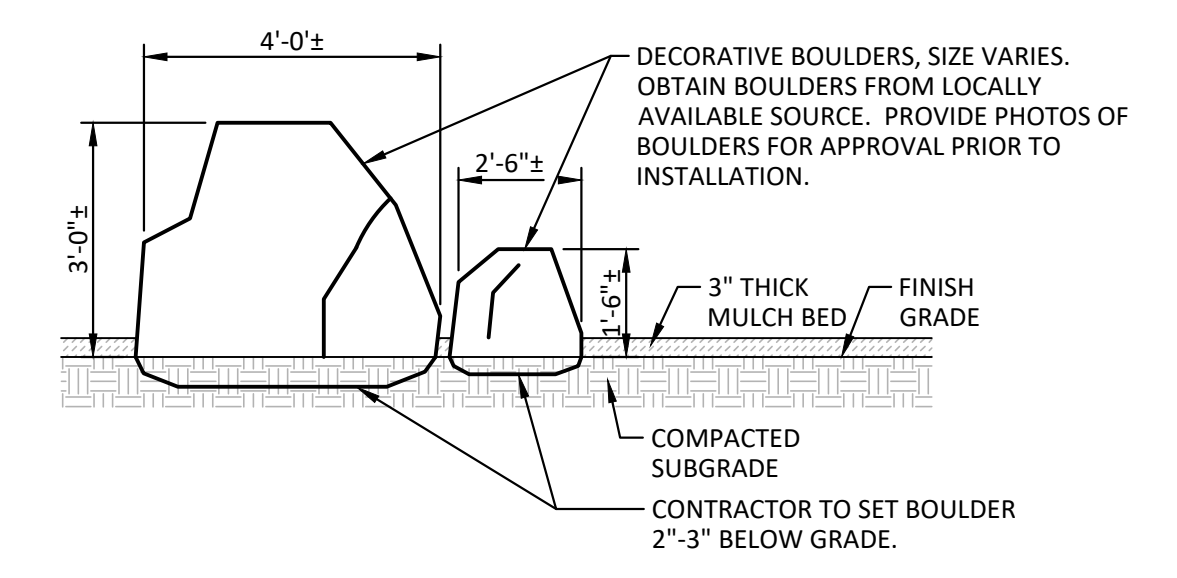

2 BOULDER DETAIL
NO SCALE

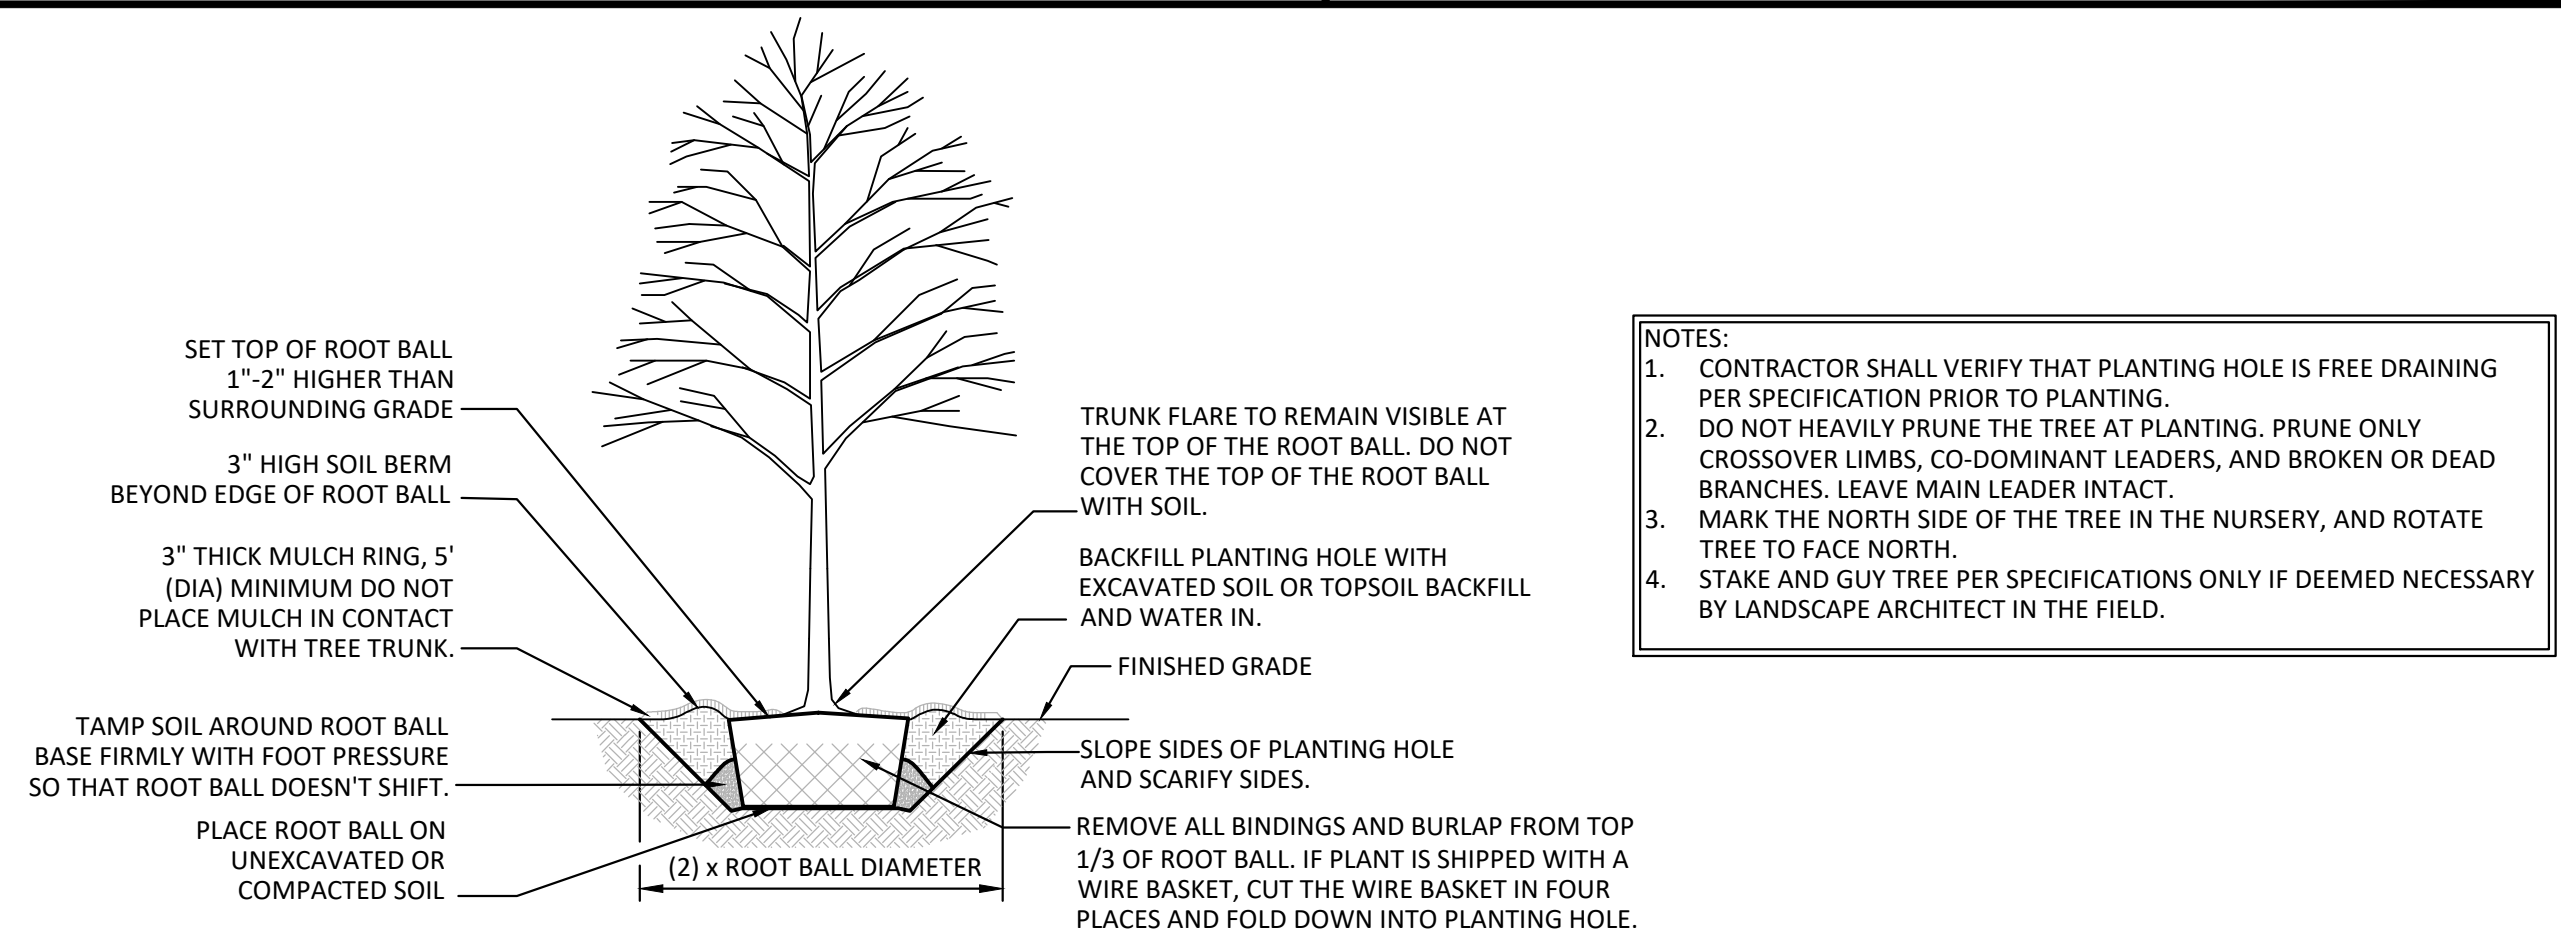

1 DECIDUOUS TREE PLANTING DETAIL
NO SCALE